


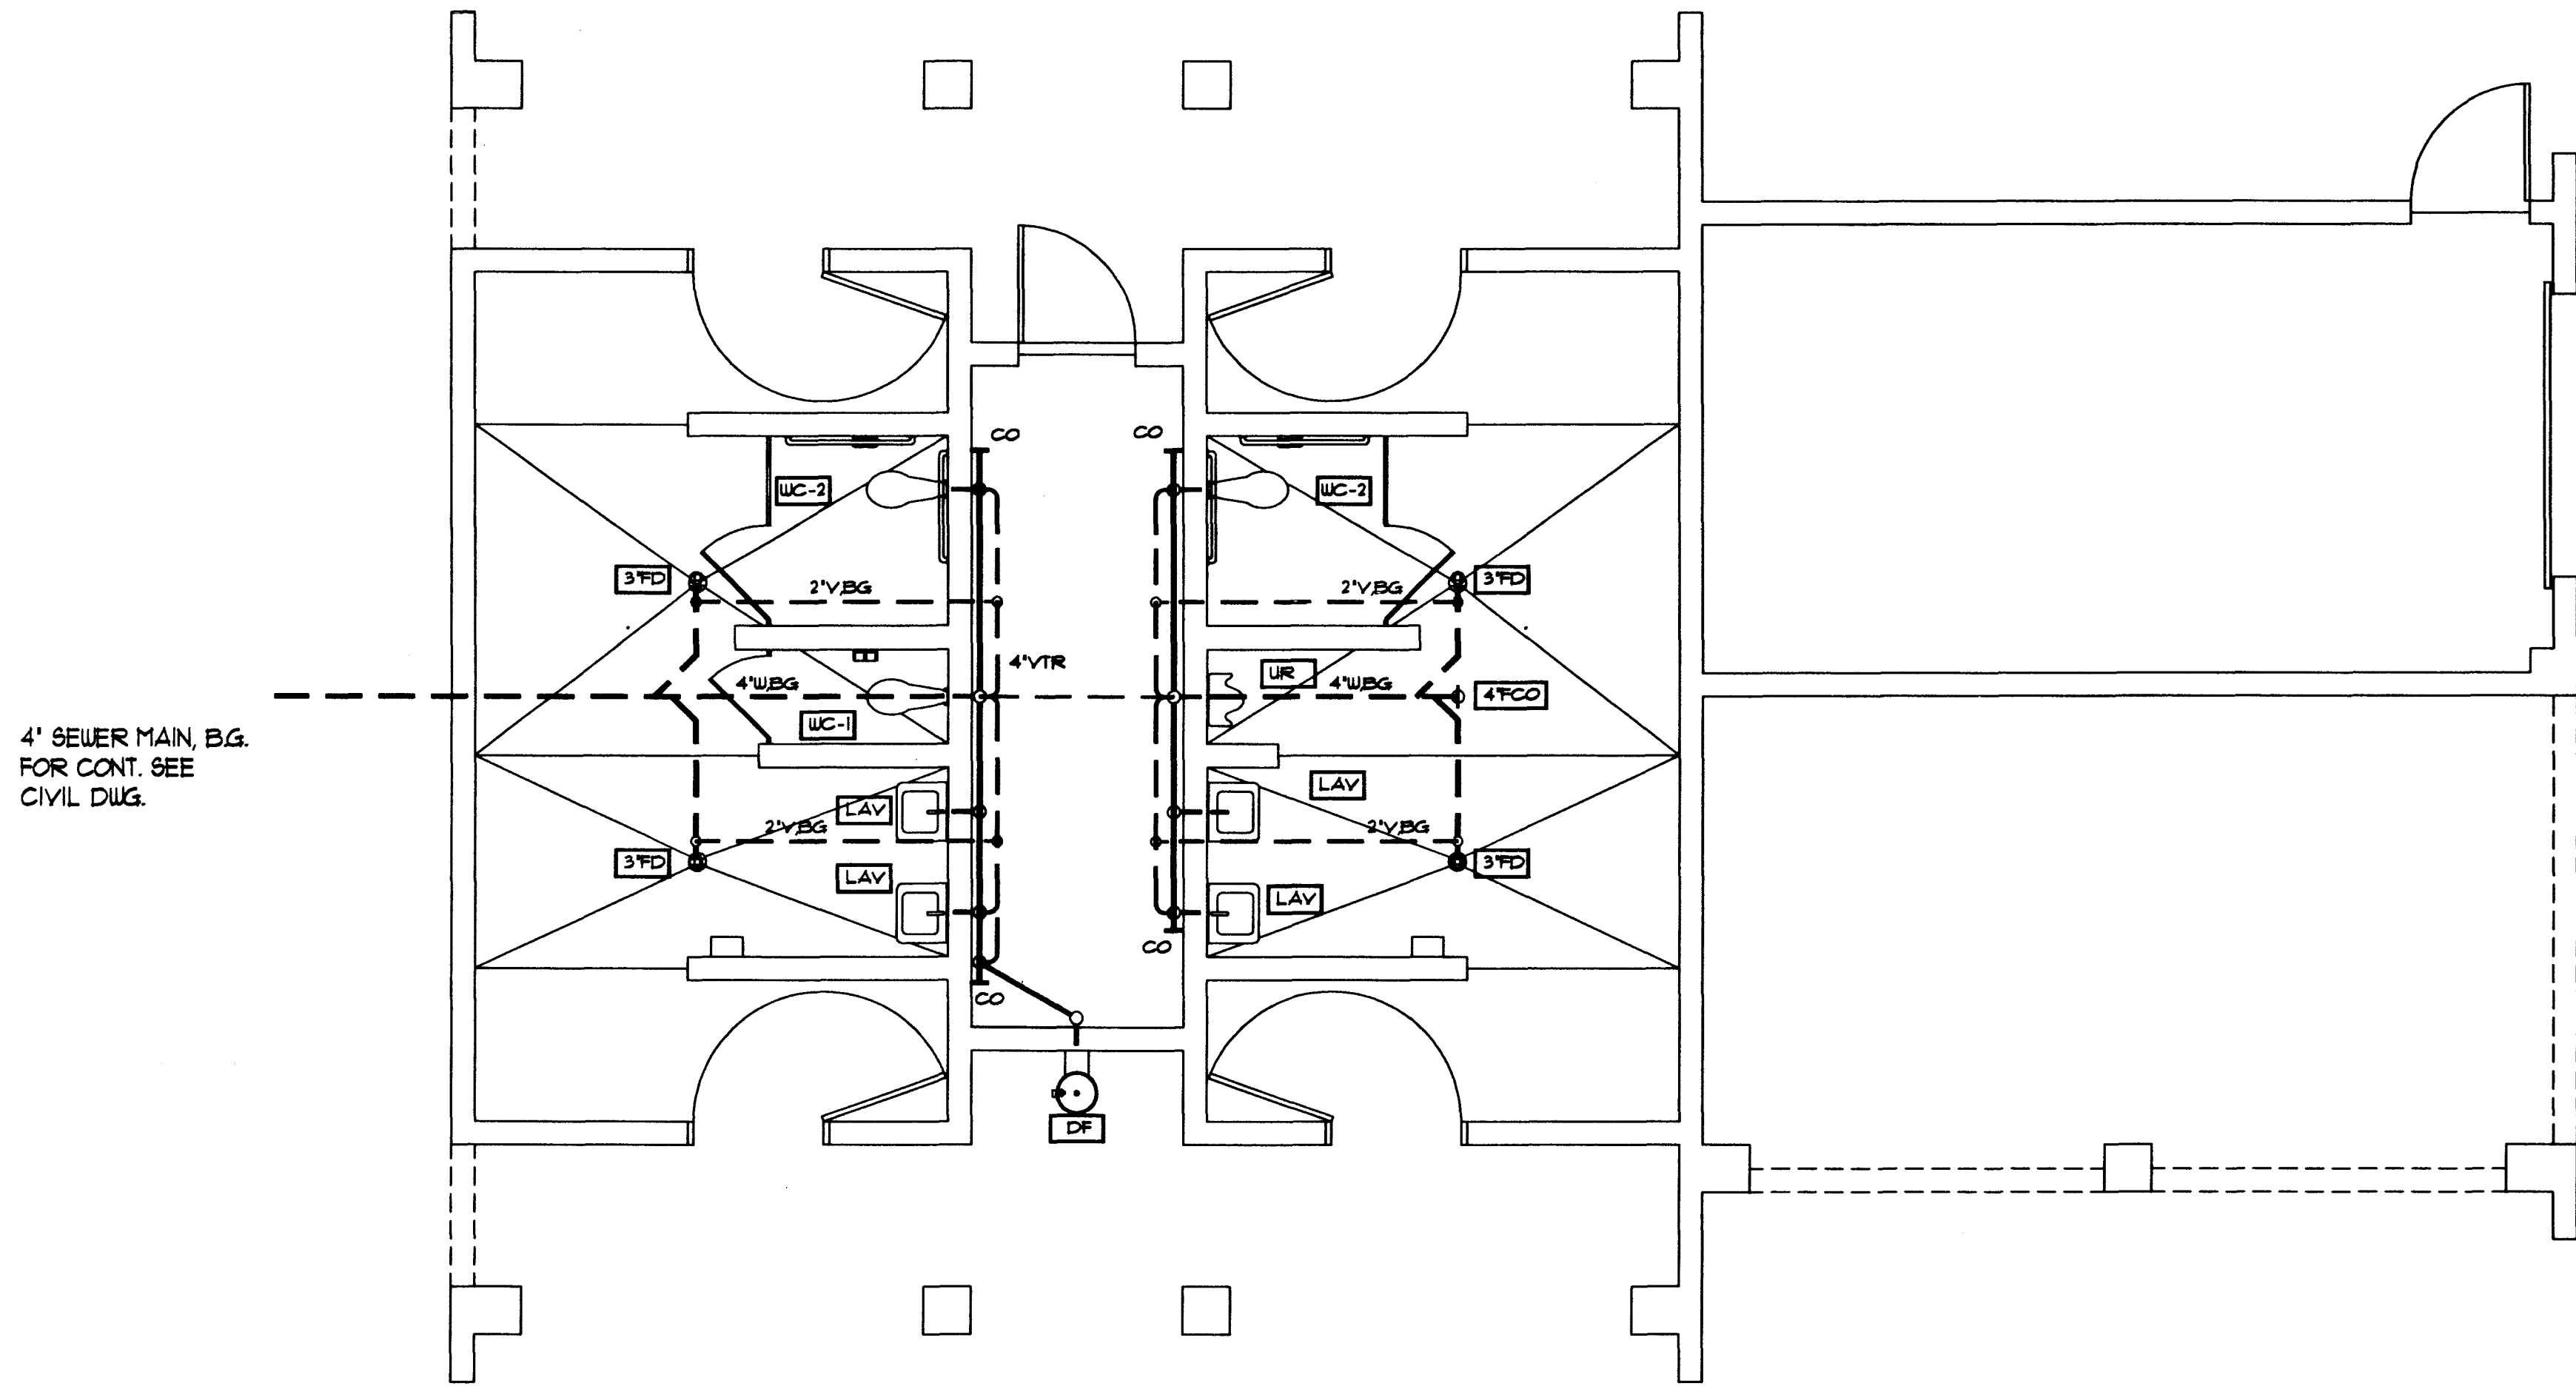

4" SEWER MAIN, B.G.
FOR CONT. SEE
CIVIL DWG.

