
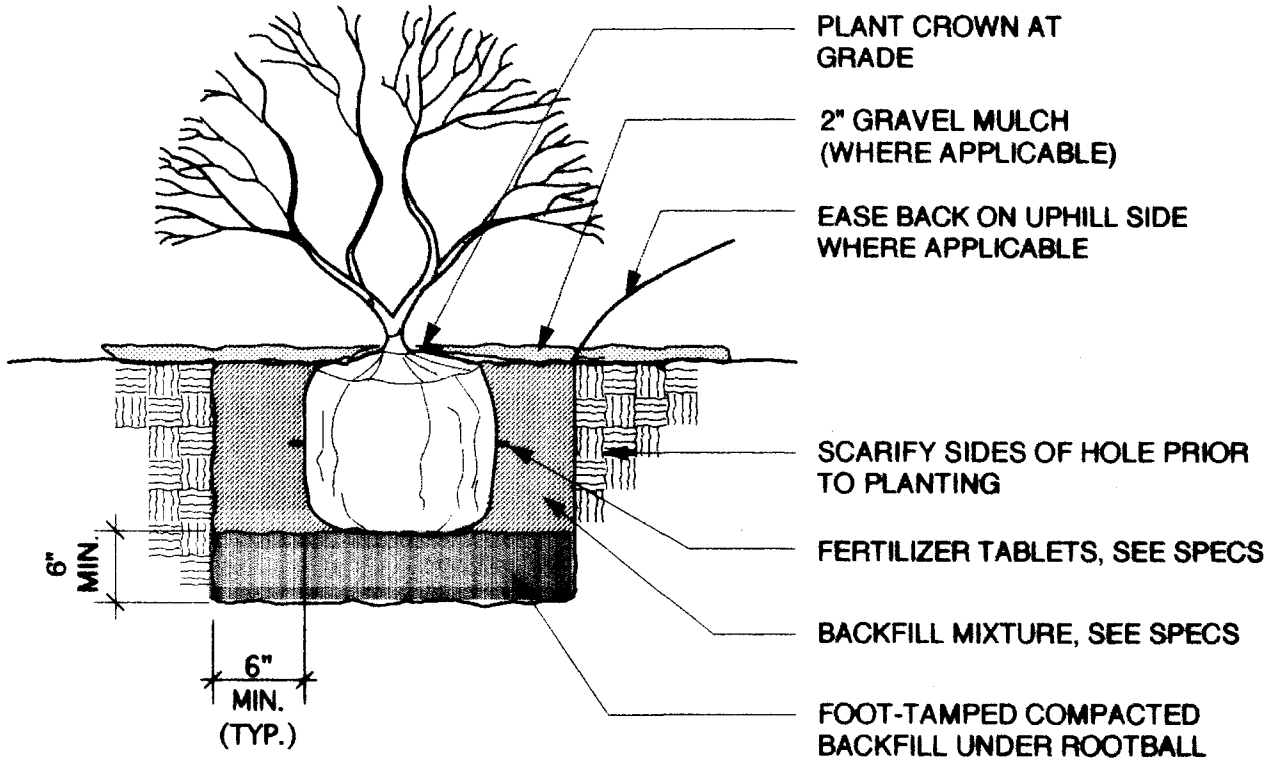


PLANT LIST

SYMBOL							
TREES	BOTANICAL NAME - COMMON NAME	SIZE	HT	SPREAD	CAL	REMARKS	
CEL SIN	CELTIS SINENSIS - Chinese Hackberry	24" Box	8'-0"	3'	1.5"	Standard	
FRA VEL	FRAXINUS VELUTINA 'RIO GRANDE' - Fantex Ash	24" Box	9'-0"	4'	1.5"	Standard	
FRA OXY	FRAXINUS OXYCARPA 'RAYWOOD' - Raywood Ash	24" Box	10'-0"	3'	1.5"	Standard	
FRA OXY	FRAXINUS OXYCARPA 'RAYWOOD' - Raywood Ash	36" Box	14'-0"	6'	2.5"	Standard	
PIN ELD	PINUS ELDARICA - Mondel Pine	24" Box	10'-0"	4'	2.0"	Standard	
PRO CHI	PROSOPIS CHILENSIS (THORNLESS) - Thornless Chilean Mesquite	24" Box	8'-0"	5'	1.0"	Multi-trunk	
ROB AMB	ROBINIA AMBIGUA 'PURPLE ROBE' - P.B. Idaho Locust	24" Box	7'-0"	3'	1.5"	Standard	
ROB AMB	ROBINIA AMBIGUA 'PURPLE ROBE' - P.B. Idaho Locust	36" Box	10'-0"	4'	2.5"	Standard	

SHRUBS	BOTANICAL NAME - COMMON NAME	SIZE	HT	WIDTH	MIN. DISTANCE FROM B.O.C./WALK	
ACA RED	ACACIA REDOLENS 'DESERT CARPET' - Desert Carpet Prostrate Acacia	1 Gal	6"	12"	5'-0"	
BAC CEN	BACCHARIS 'CENTENNIAL' - Centennial Baccharis	1 Gal	6"	12"	3'-0"	
CAS NEM	CASSIA NEMOPHYLLA - Green Cassia	5 Gal	24"	18"	3'-0"	
HES PAR	HESPERALOE PARVIFLORA - Red Yucca	5 Gal	18"	12"	2'-6"	
LAN NEW	LANTANA 'NEW GOLD' - New Gold Lantana	1 Gal	6"	8"	2'-0"	
LEU FRU	LEUCOPHYLLUM FRUTESCENS 'GREEN CLOUD' - Green Cloud Texas Ranger	5 Gal	24"	12"	4'-0"	
LEU COM	LEUCOPHYLLUM FRUTESCENS 'COMPACTUM' - Compact Texas Ranger	5 Gal	24"	12"	3'-0"	
MUH CAP	MUHLENBERGIA CAPILLARIS 'REGAL MIST' - Regal Mist Muhlenbergia	1 Gal	12"	8"	2'-0"	
PYR SAN	PYRACANTHA 'SANTA CRUZ PROSTRATA' - Prostrate Firethorn	1 Gal	8"	12"	3'-0"	
VAQ CAL	VAUQUELINIA CALIFORNICA - Arizona Rosewood	5 Gal	24"	12"	4'-0"	
XYL CON	XYLOSMA CONGESTUM - Xylosma	5 Gal	18"	12"	3'-0"	

 HYDROSEEDDED TURF -Bermuda or Fescue (noted on plans), see specifications for varieties

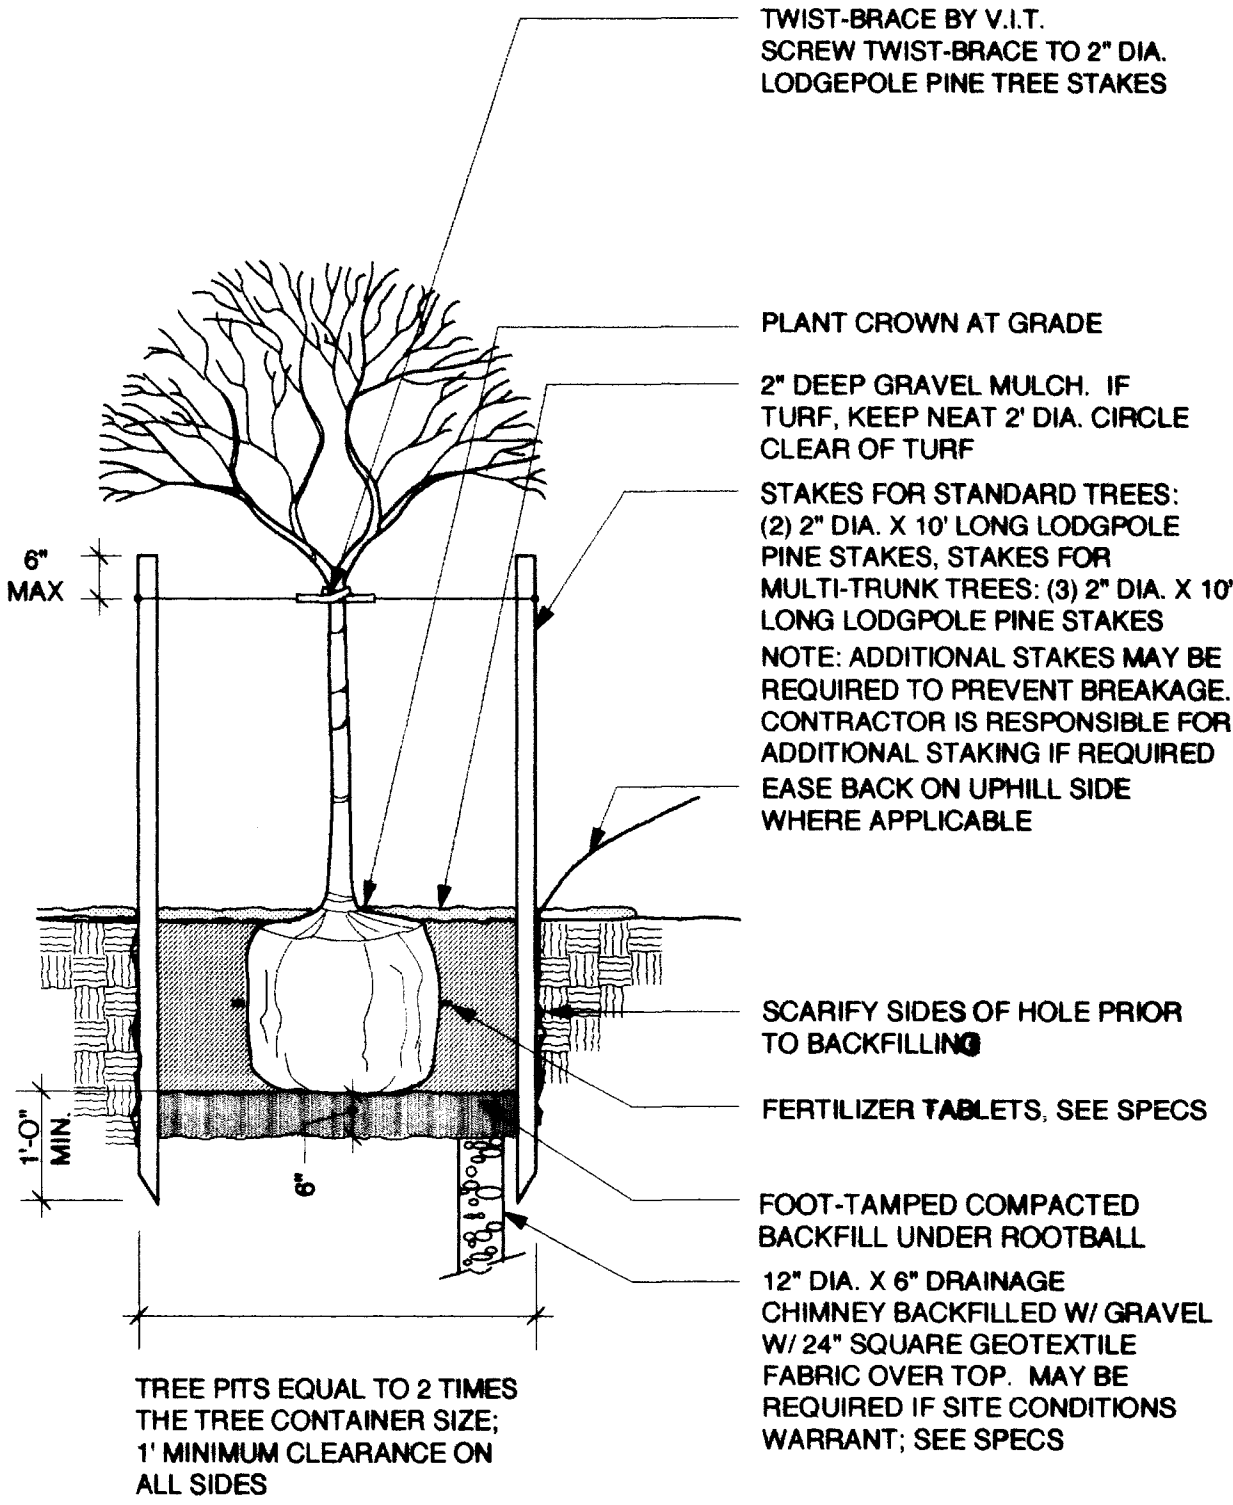

2 TREE PLANTING - 24" TO 36" BOX
NTS

1 SHRUB PLANTING
N.T.S.

REVISIONS

DATE

W.A. #

DESIGN BY

SCALE (V)

DATE JULY, 1997

SCALE (H)

FLD. BK. #

GLANVILLE ASSOCIATES
LANDSCAPE ARCHITECTURE
29 MAGNOLIA AVE.
SAN ANSELMO, CA 94960
PH. 415/453-9006



DEPARTMENT OF PARKS & LEISURE ACTIVITIES

PROJECT: TORREY PINES PARK & BALL FIELD

SHEET: PLANT LIST & PLANTING DETAILS


DRAWING NO.

L 5.5

45

650.41

83

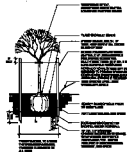

2

TREE PLANTING - 24" TO 36" BOX

RTS






1

SHRUB PLANTING

RTS