


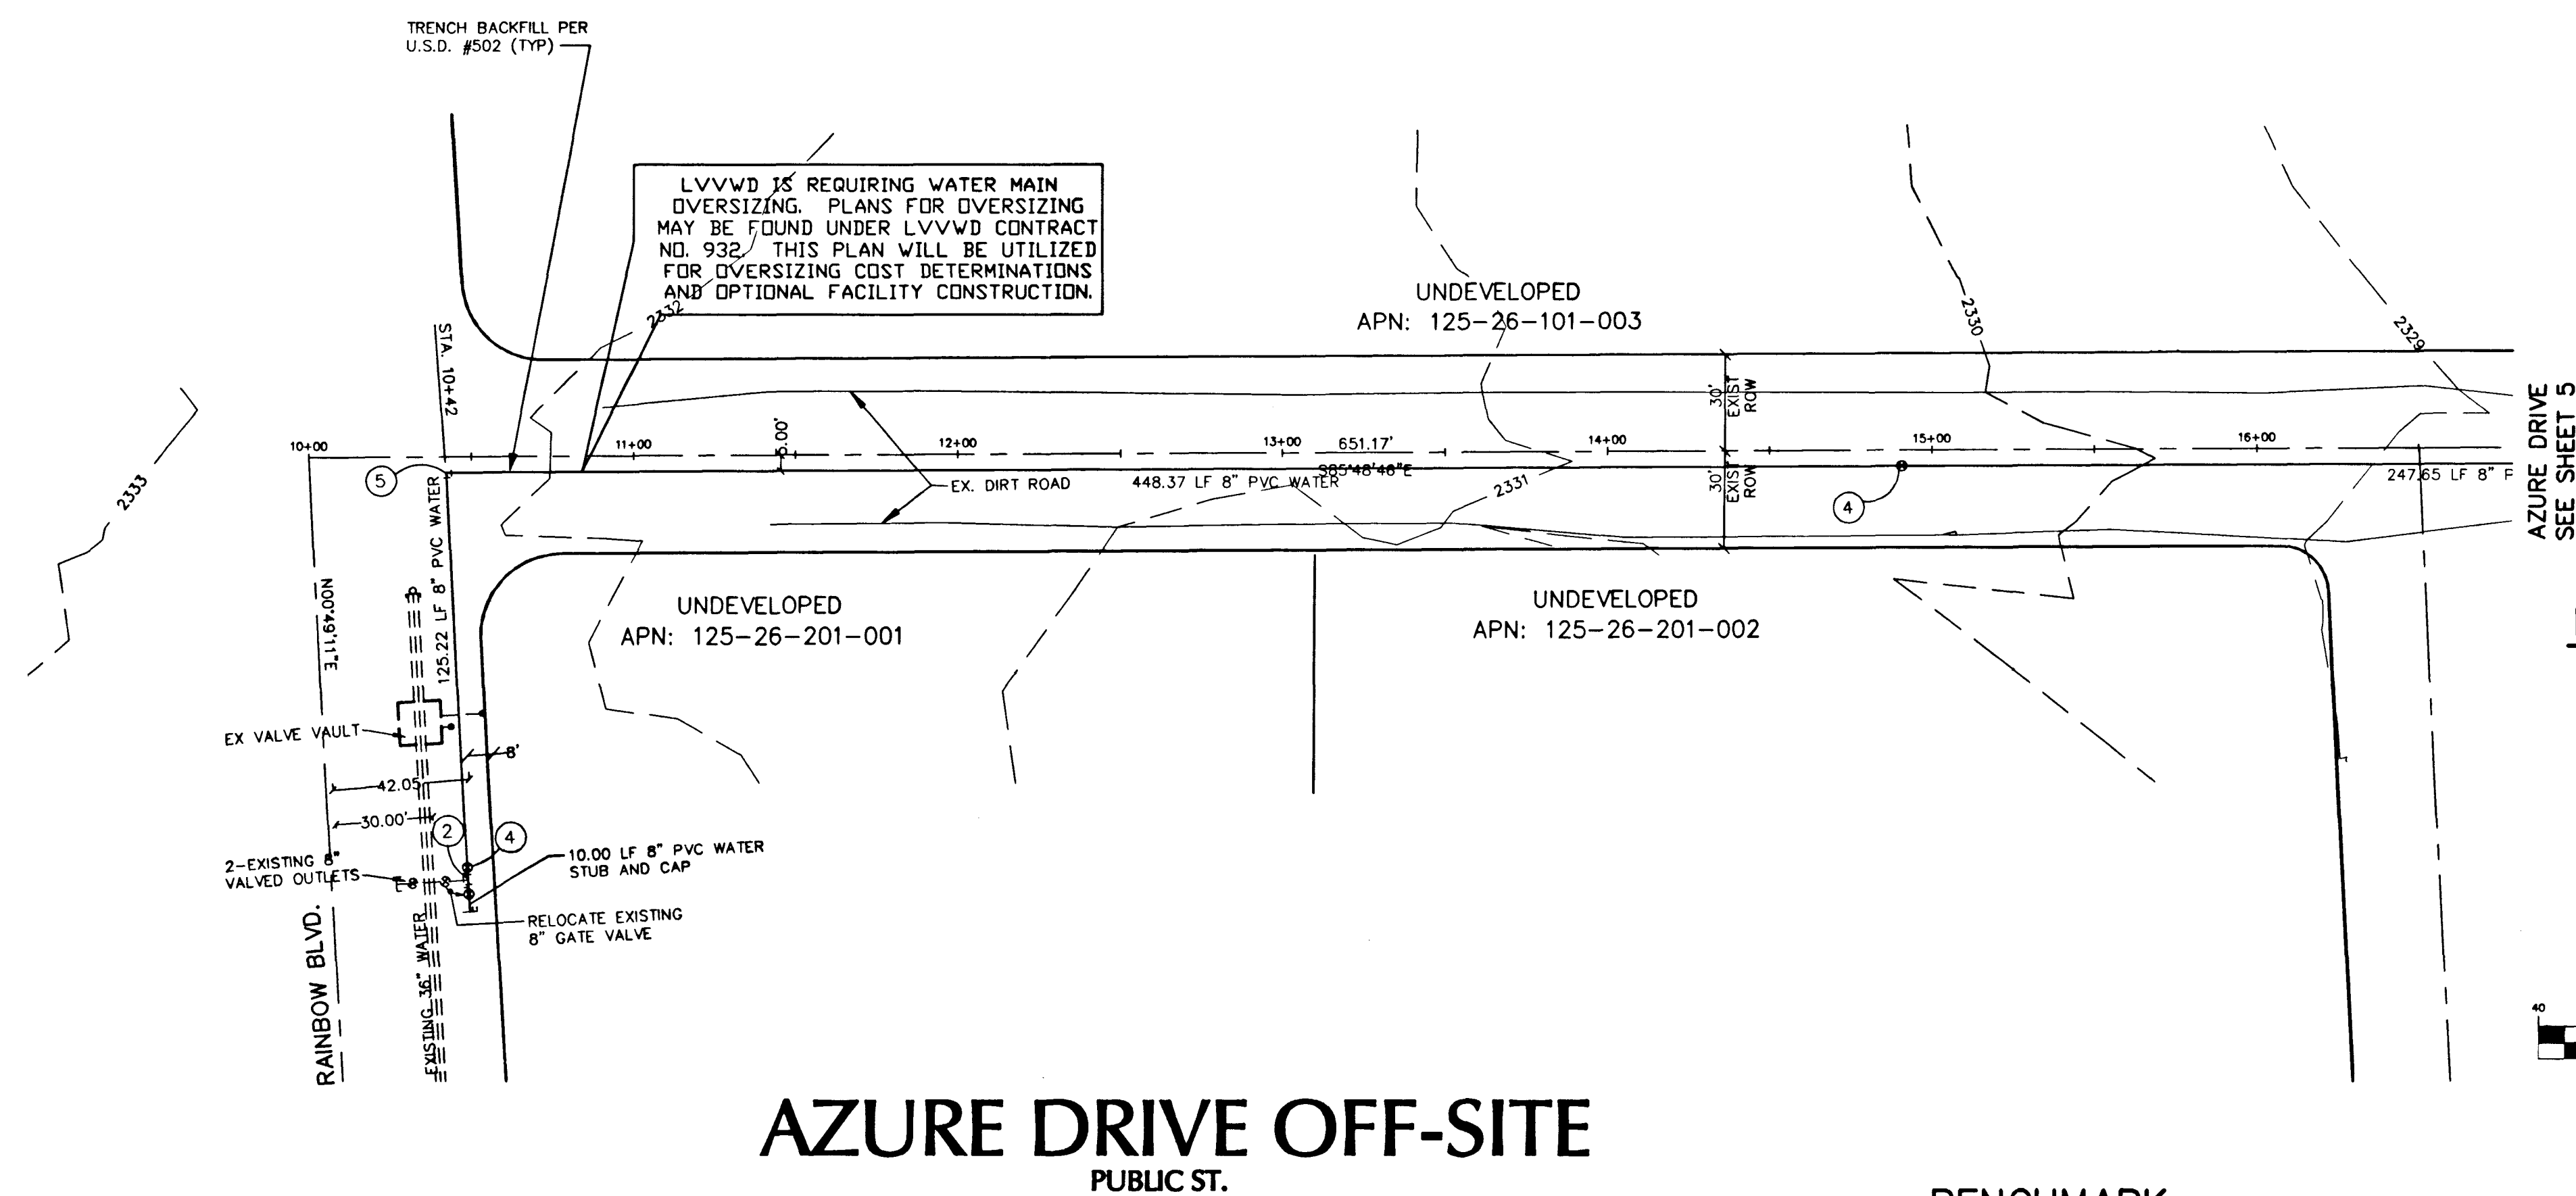

SEE SHEET 2
FOR QUANTITIES & NOTES


NOTE(S):
- PIPE DEPTH OF COVER
PER UDACS SEC. 2.07.

BASIS OF BEARINGS

NORTH 89°01'40" WEST - BEING THE SOUTH LINE OF THE NORTHEAST QUARTER (NE 1/4) OF THE NORTHWEST QUARTER (NW 1/4) OF SECTION 26, TOWNSHIP 19 SOUTH, RANGE 60 EAST, M.D.M., CITY OF LAS VEGAS, CLARK COUNTY, NEVADA, AS SHOWN BY A PARCEL MAP ON FILE IN THE CLARK COUNTY RECORDERS OFFICE IN FILE 26, PAGE 48.



GRAPHIC SCALE

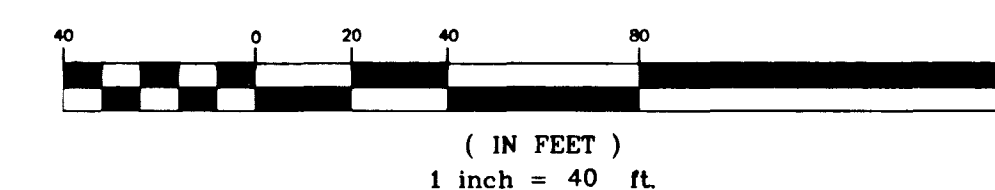

(IN FEET)
1 inch = 40 ft

BENCHMARK

BM #25 - 1LV90 26N4
1" IRON PIPE IN GROUND NEXT TO WOOD FENCE POST,
CENTENNIAL PARKWAY AND TORREY PINES DRIVE.
ELEVATION = 2323.325' NAVD 88


NOTICE TO CONTRACTOR !

EXISTING UTILITY LOCATIONS SHOWN HEREON ARE APPROXIMATE ONLY. IT SHALL BE THE CONTRACTOR'S RESPONSIBILITY TO DETERMINE THE EXACT VERTICAL AND HORIZONTAL LOCATION OF ALL EXISTING UNDERGROUND UTILITIES PRIOR TO COMMENCING CONSTRUCTION. NO REPRESENTATION IS MADE THAT ALL EXISTING UTILITIES ARE SHOWN HEREON. THE ENGINEER ASSUMES NO RESPONSIBILITY FOR UTILITIES NOT SHOWN OR UTILITIES NOT SHOWN IN THEIR PROPER LOCATION.


AVOID CUTTING UNDERGROUND UTILITIES. IT'S COSTLY.

CALL
before you
Dig

1-800-227-2600
UNDERGROUND SERVICE (USA)

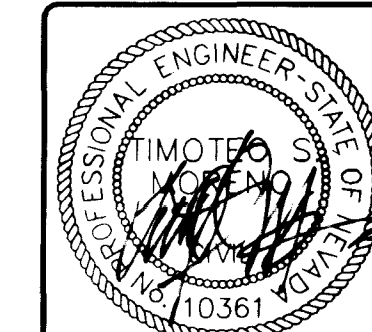[illegible]

STAMP DATE: 11/5/98

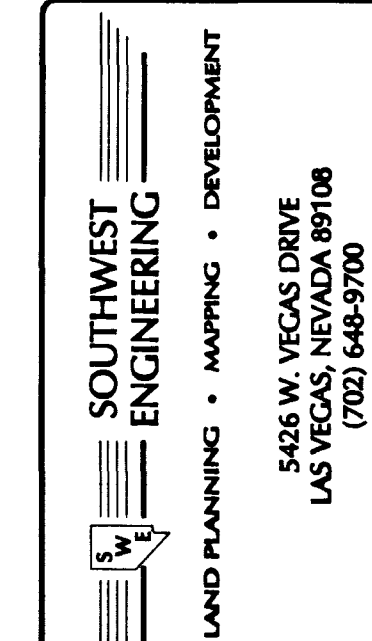

WATER PLAN
AZURE DRIVE STA 10+00 TO STA 16+50

TORREY PINES RANCH ESTATES
OFF-SITE

LF

WORK ORDER NO:
070434

DESIGN BY:
CH/BTF


DATE: 7/26/9

SCALE: AS NOTED

CADFILE: TPPP7

SHEET 4 OF 17 SHEET

OWNER'S REPRESENTATIVE NAME: _____ ADDRESS: _____ CITY: _____ STATE: _____ ZIP: _____ DATE: _____	DATE: _____ SCALE: _____ BY: _____ CHECKED: _____ APPROVED: _____
--	--

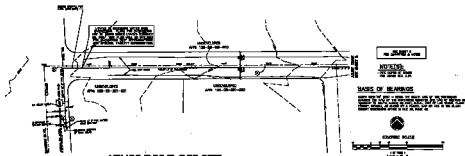

DATE: _____ SCALE: _____ BY: _____ CHECKED: _____ APPROVED: _____	DATE: _____ SCALE: _____ BY: _____ CHECKED: _____ APPROVED: _____
--	--

WATER PLAN
AZURE DRIVE OFF-SITE
TORREY PINES RANCH ESTATES
UNIVERSITY