

30-12-129


Book No. 920320

TOURNAMENT HILLS - UNIT 2

Instrument No. 00837

A PLANNED RESIDENTIAL COMMUNITY

BEING A SUBDIVISION OF LOT 2 OF "AMENDED PLAT OF A PORTION OF SUMMERLIN VILLAGE 1 SOUTH - UNIT NO. 3" AS SHOWN BY MAP THEREOF ON FILE IN BOOK 52, PAGE 34 OF PLATS IN THE CLARK COUNTY RECORDERS OFFICE, CLARK COUNTY, NEVADA, LYING WITHIN SECTION 29, TOWNSHIP 20 SOUTH, RANGE 60 EAST, M.D.M., CITY OF LAS VEGAS, CLARK COUNTY, NEVADA

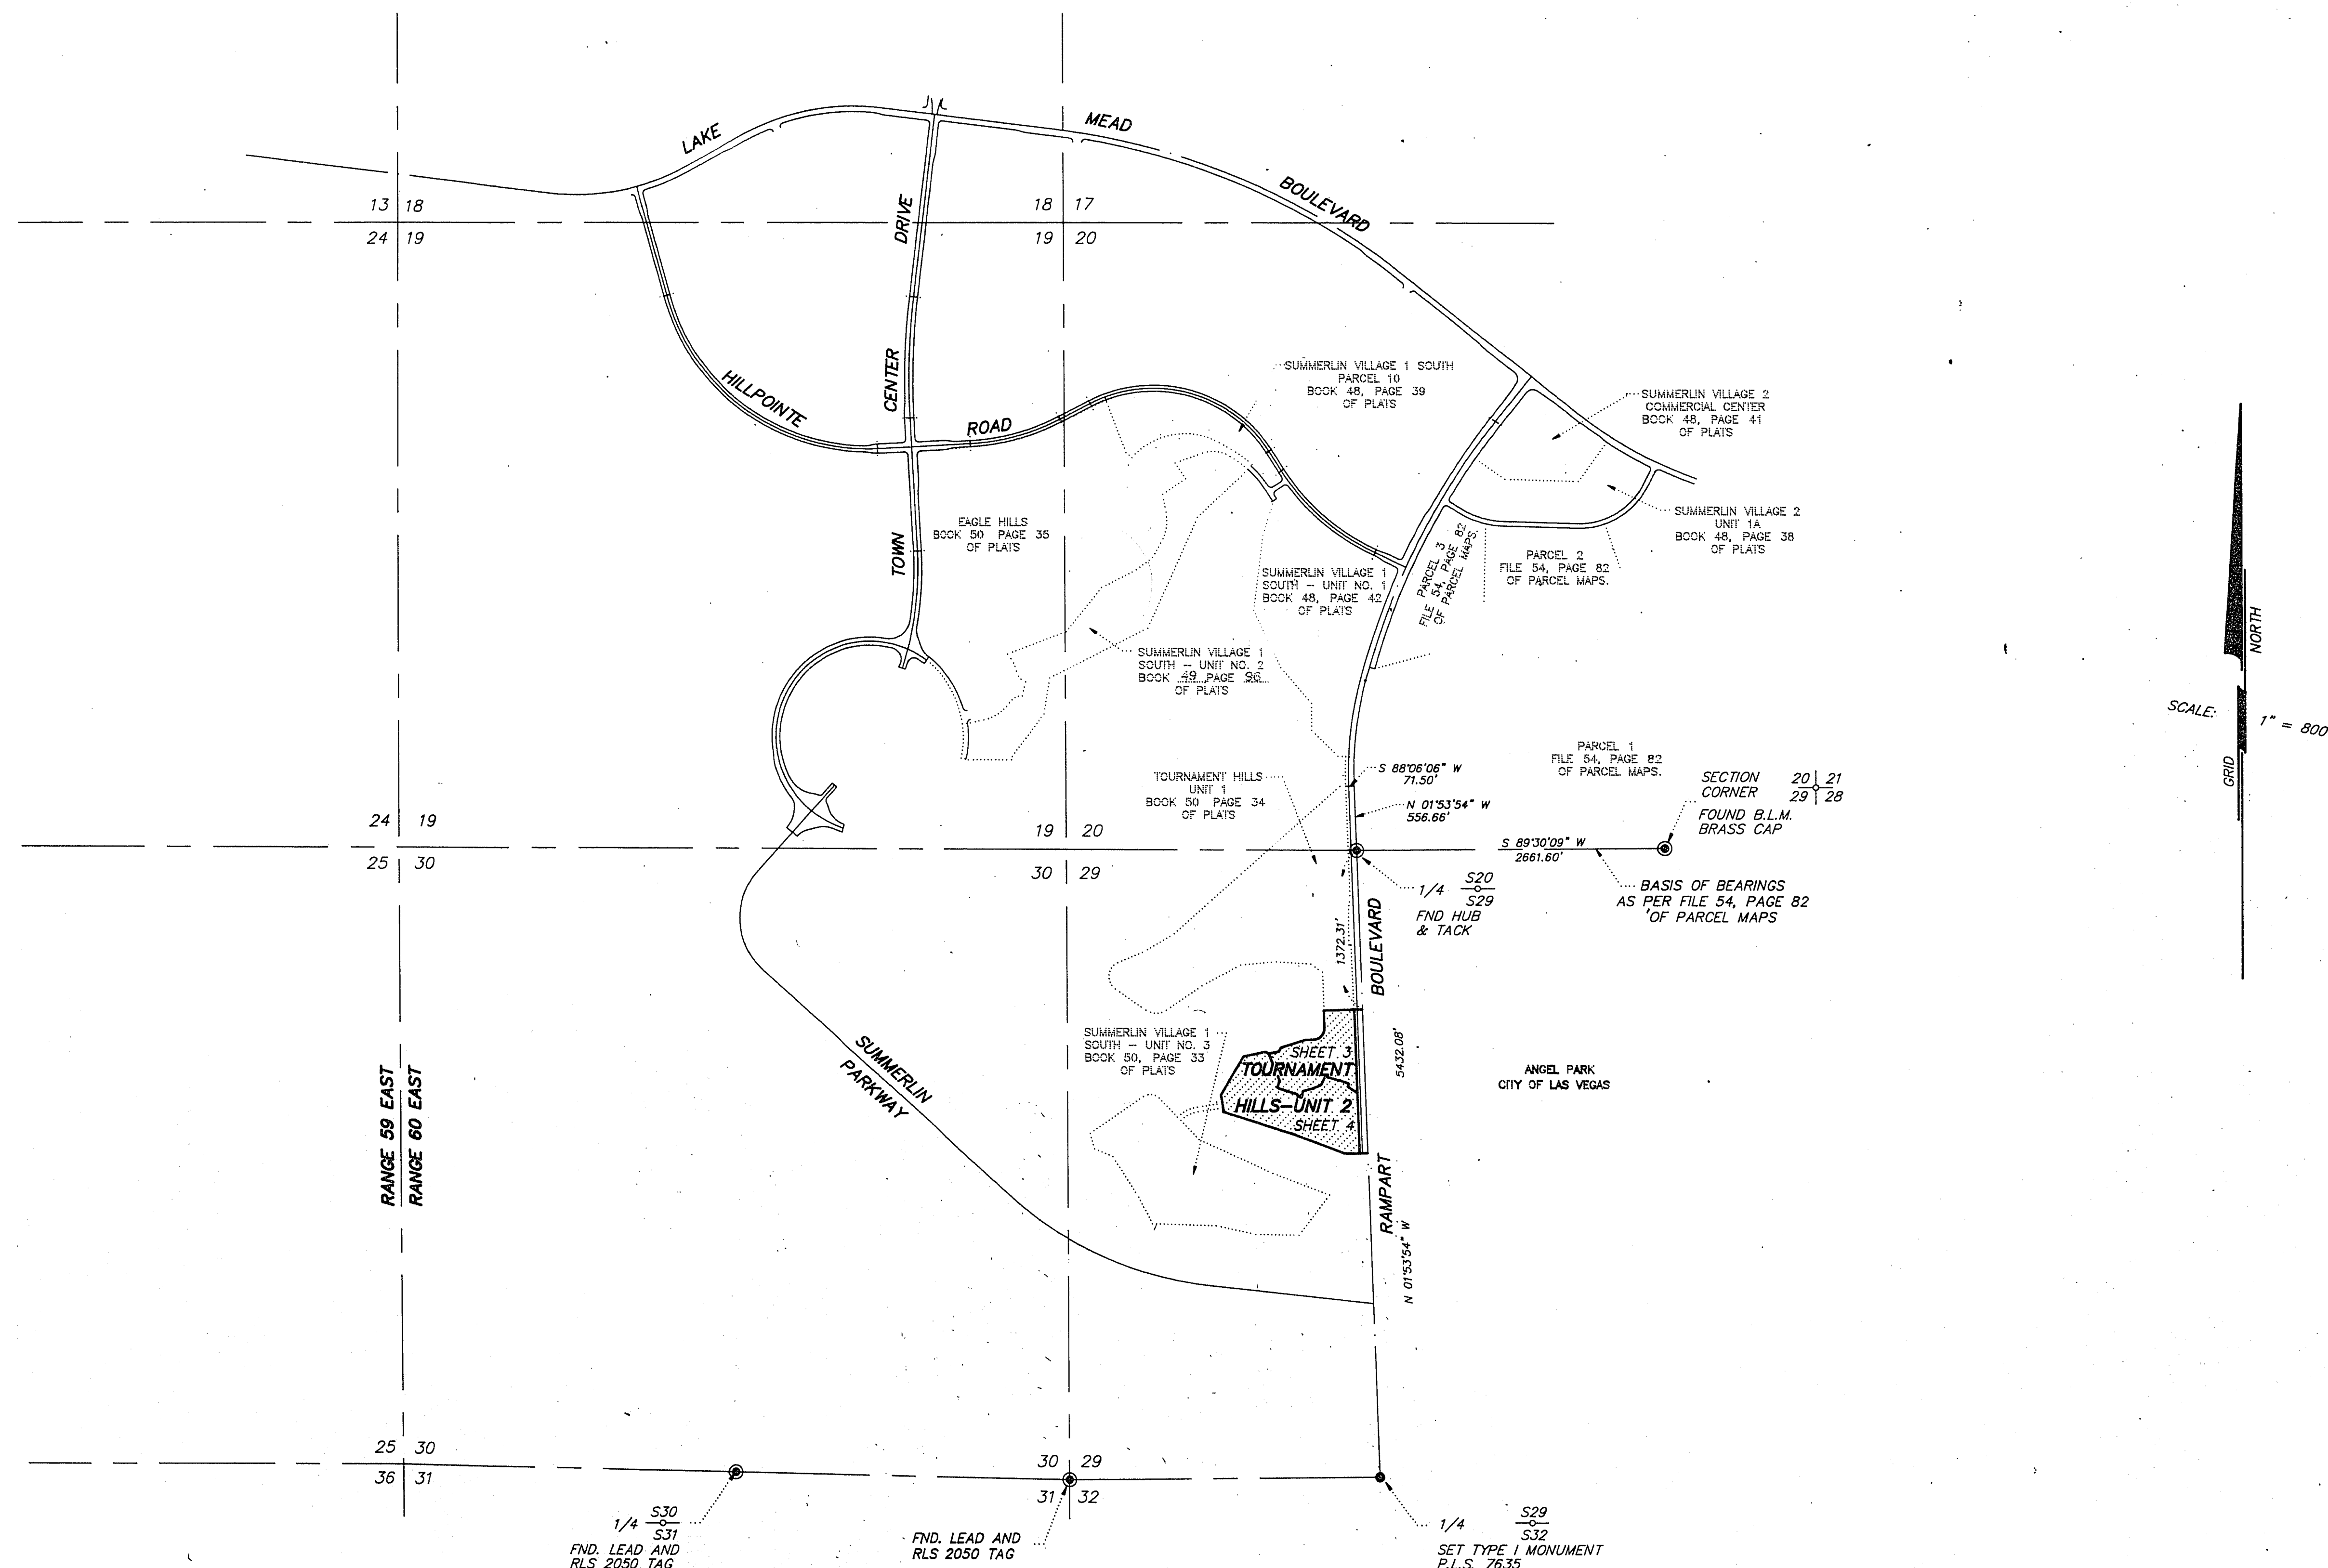

LOCATION MAP

SHEET 2 OF 4