


AMENDED PLAT OF A PORTION OF TOURNAMENT HILLS – UNIT 2

A PLANNED RESIDENTIAL COMMUNITY

BEING A SUBDIVISION OF A PORTION OF "TOURNAMENT HILLS – UNIT NO. 2" AS SHOWN BY MAP THEREOF
ON FILE IN BOOK 52, PAGE 37 OF PLATS IN THE CLARK COUNTY RECORDERS OFFICE, CLARK COUNTY, NEVADA, LYING WITHIN
SECTION 29, TOWNSHIP 20 SOUTH, RANGE 60 EAST, M.D.M., CITY OF LAS VEGAS, CLARK COUNTY, NEVADA

CURVE	DELTA	RADIUS	LENGTH	TANGENT
1	121°55'	44.50'	9.47'	4.76'
2	77°48'05"	44.50'	60.43'	35.91'
3	90°00'00"	44.50'	69.90'	44.50'
4	90°00'00"	30.00'	47.12'	30.00'
5	124°21'25"	5.00'	10.85'	9.47'
6	132°22'09"	231.50'	134.83'	69.39'
7	31°55'18"	268.50'	149.59'	76.79'
8	122°43'58"	44.50'	9.64'	4.84'
9	54°11'44"	44.50'	42.09'	22.77'
10	145°38'35"	10.00'	23.42'	32.35'
11	145°38'35"	44.50'	113.12'	143.92'
12	65°40'51"	44.50'	66.54'	41.26'
13	47°33'26"	44.50'	36.94'	19.61'
14	05°05'08"	580.00'	51.48'	25.76'
15	20°05'34"	420.00'	147.29'	74.41'
16	05°23'22"	600.00'	56.44'	28.24'
17	20°05'34"	400.00'	140.27'	70.86'
18	104°43'06"	425.00'	776.76'	551.06'
19	05°40'54"	620.00'	61.39'	30.72'
20	87°55'31"	405.00'	692.19'	465.29'
21	20°05'34"	380.00'	133.26'	67.32'
22	04°15'51"	620.00'	46.14'	23.08'
23	67°21'52"	445.00'	523.20'	296.58'
24	72°06'49"	425.00'	534.91'	309.42'
25	01°24'33"	620.00'	15.25'	7.62'

LINE	BEARING	DISTANCE
L1	N 84°26'46" E	20.00'
L2	N 37°53'28" E	93.57'
L3	S 50°10'00" E	37.50'
L4	N 88°06'06" E	34.92'
L5	N 88°06'06" E	37.88'
L6	S 03°10'16" E	15.06'

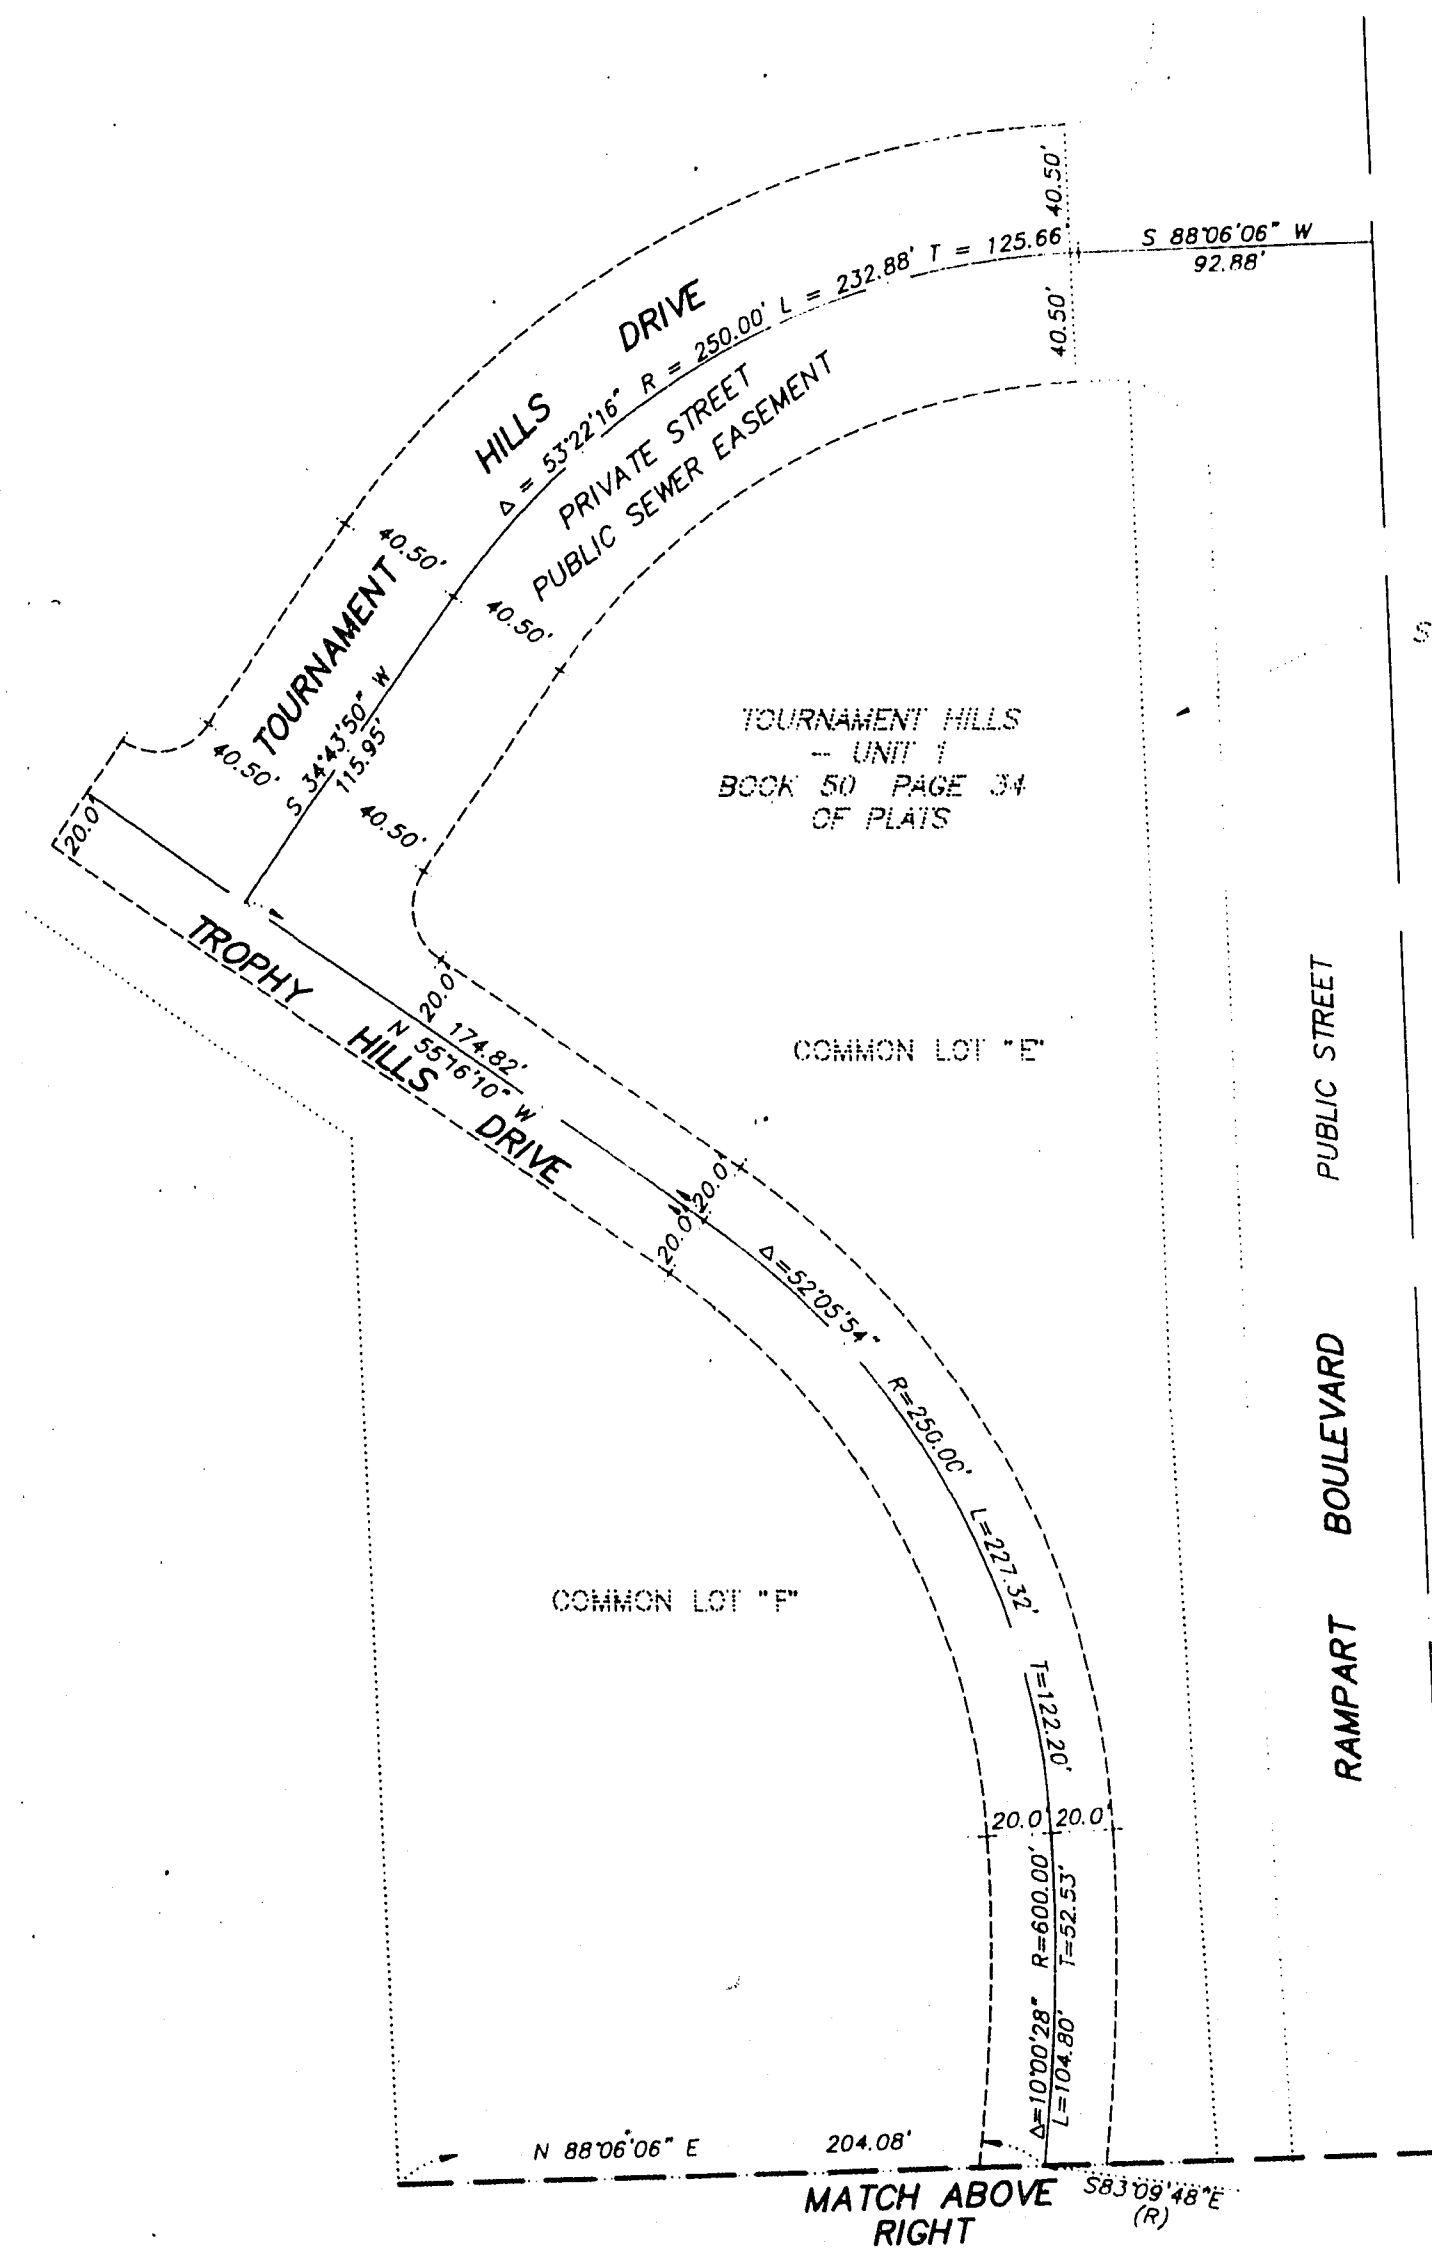


NOTE:

- FOR SIDE PROPERTY LINES SET CONCRETE NAIL AND TIN IN THE REAR WALL ON THE PROPERTY LINE PROJECTED. SET SAWCUT IN THE BACK OF CURB AT THE FRONT OF THE LOT ON THE PROPERTY LINE PROJECTED. SET 2"x2" HUB AND TACK AT LOT CORNERS WHERE THERE IS NO BLOCK WALL. DIRECT VEHICULAR ACCESS TO RAMPART BOULEVARD THROUGH COMMON AREA FROM ABUTTING LOTS IS PROHIBITED.

COMMON LOT "C"
SUMMERLIN VILLAGE 1 SOUTH
UNIT NO. 3
BOOK 50, PAGE 33
OF PLATS

SUMMERLIN VILLAGE 1
SOUTH UNIT NO. 4
BOOK 54, PAGE 44
OF PLATS

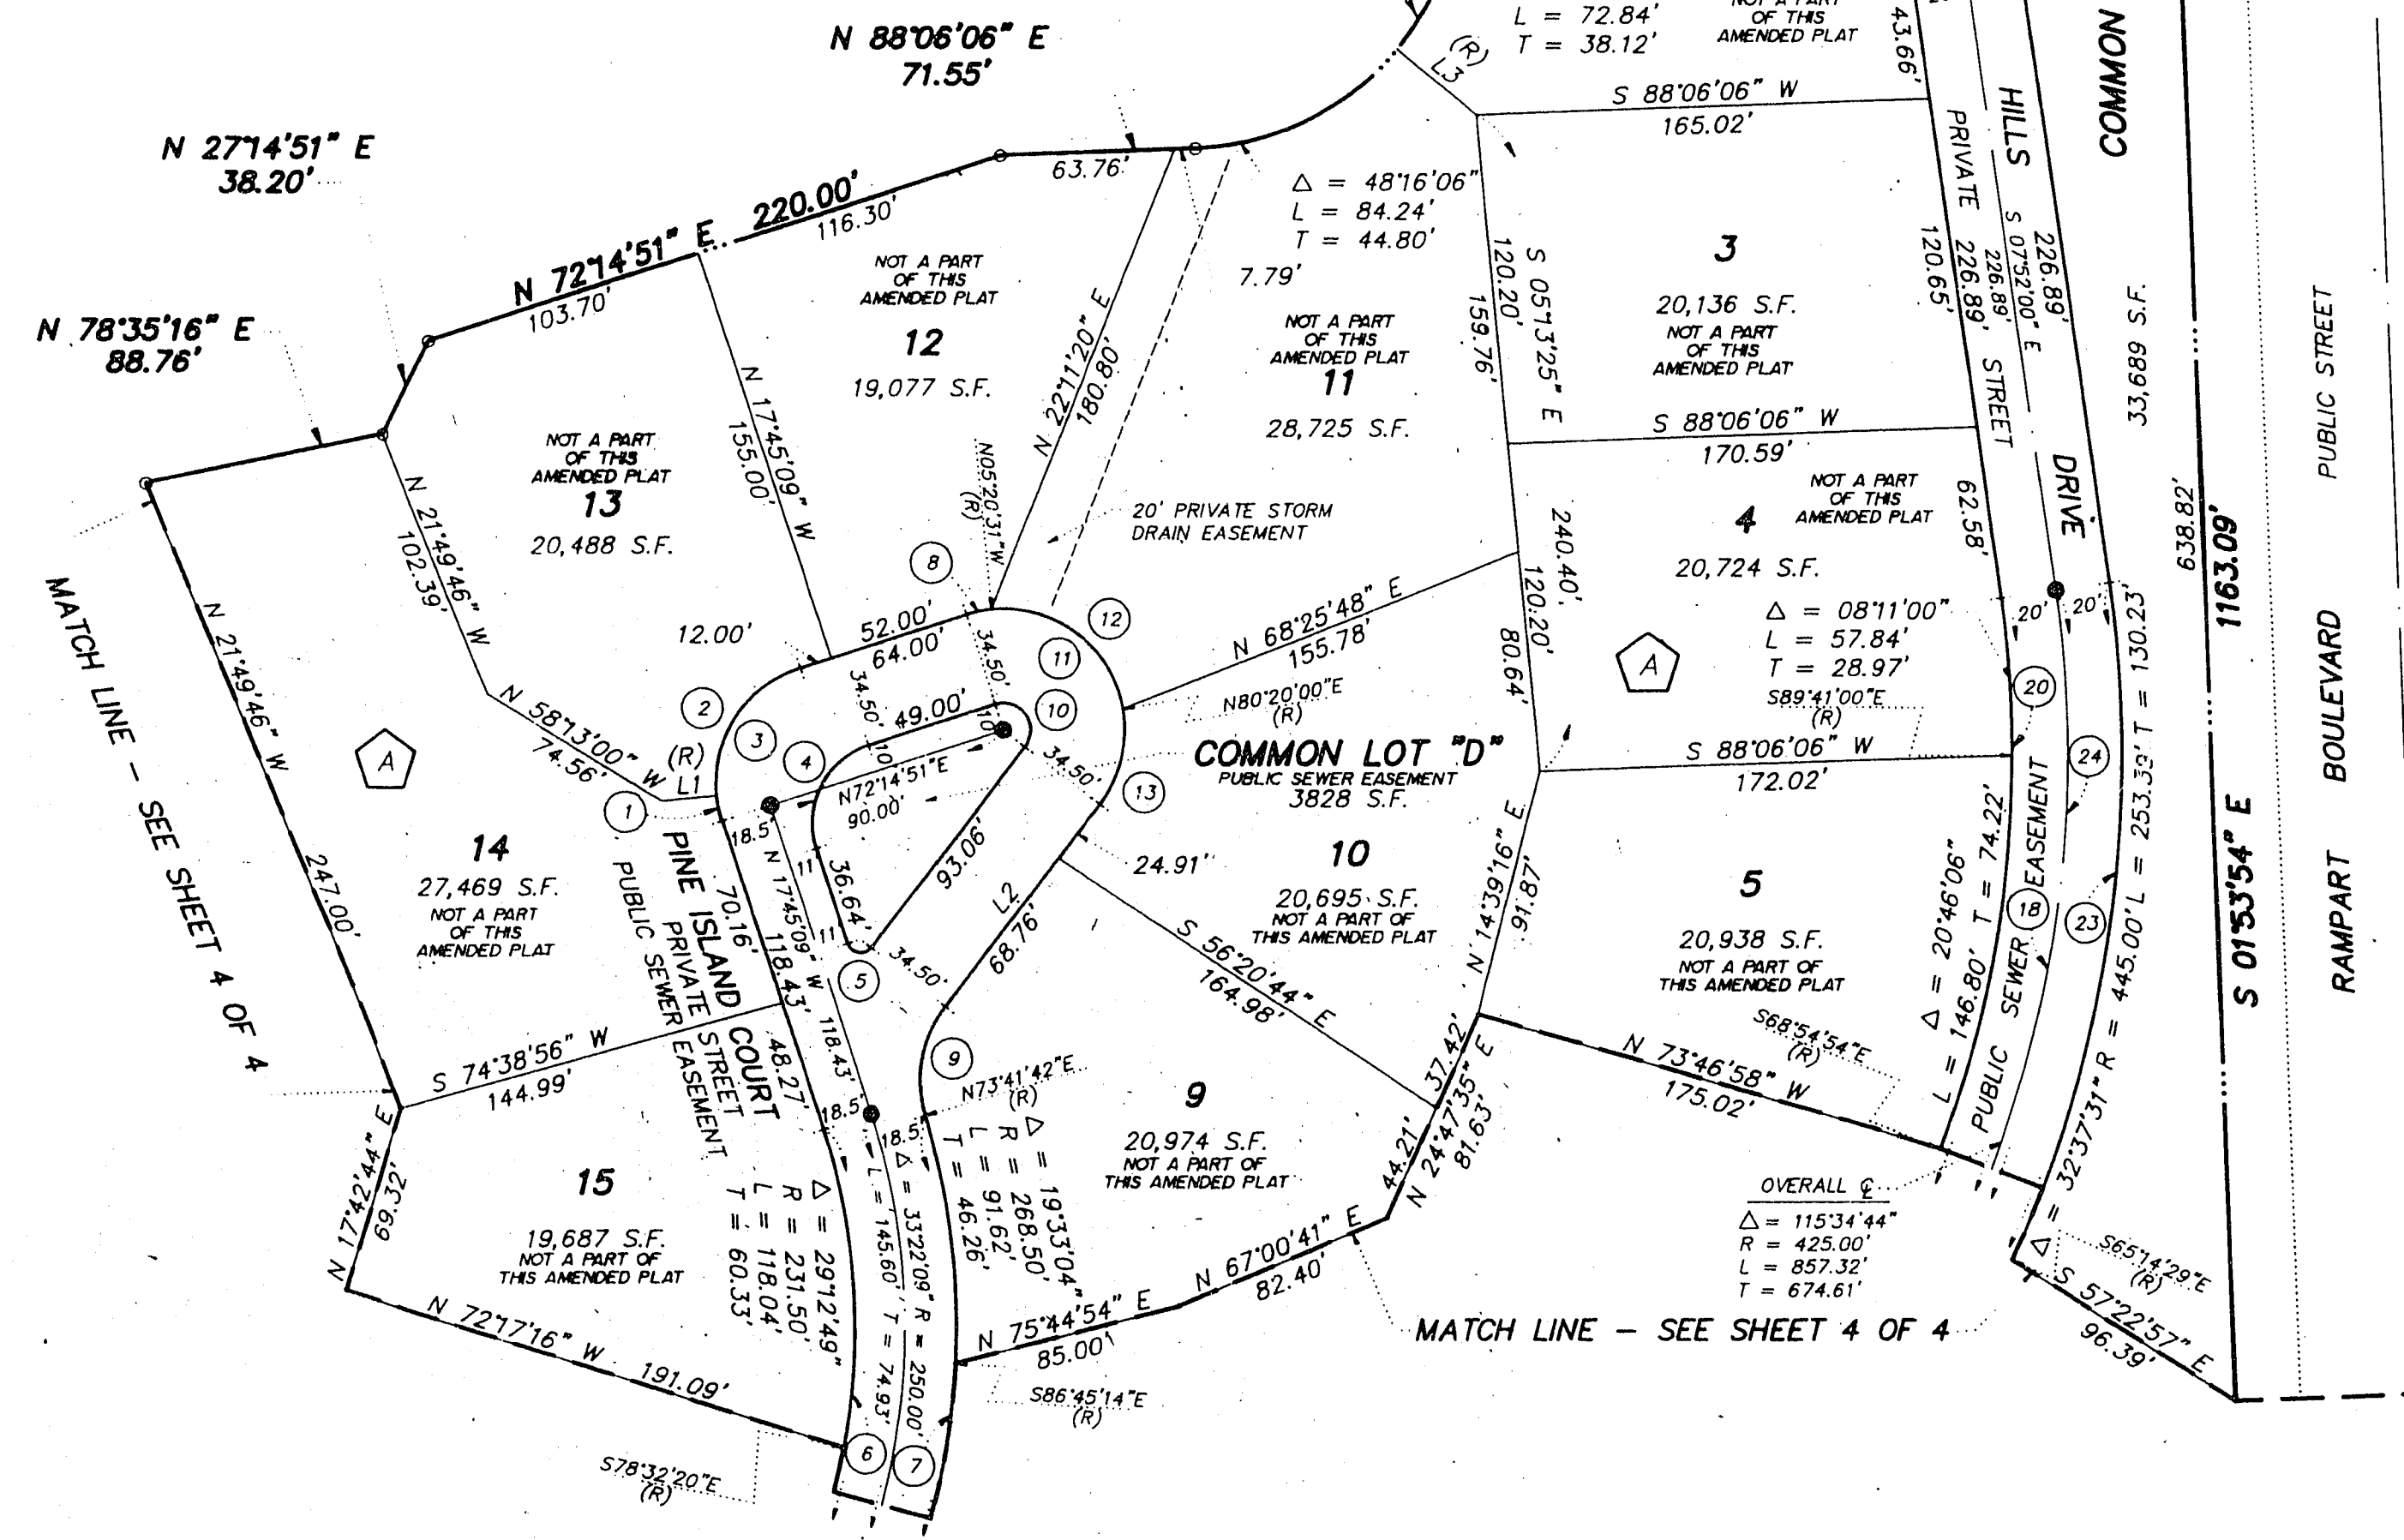

TYPICAL PRIVATE SIDEWALK EASEMENT LOCATION

LEGEND

- SET 5/8" REBAR AND ALUM. CAP STAMPED P.L.S. 7755 W/ REFERENCE TIES IN TOP OF CURB (UNLESS OTHERWISE NOTED)
- SET MONUMENT PER N.R.S. 278.371
- 5 LOT NUMBER
TOTAL RESIDENTIAL LOTS = 35
TOTAL COMMON LOTS = 7
- A BLOCK NUMBER
- ① CURVE NUMBER
- L1 LINE SEGMENT NUMBER
- SUBDIVISION BOUNDARY LINE
- STREET CENTERLINE