


FINAL MAP OF TOURNAMENT HILLS — UNIT 3 A PLANNED RESIDENTIAL COMMUNITY A COMMON INTEREST COMMUNITY

BEING A SUBDIVISION OF LOT 1 AND COMMON LOT E IN BLOCK A OF "SUMMERLIN VILLAGE 1 SOUTH — UNIT NO. 3" AS SHOWN BY MAP THEREOF
ON FILE IN BOOK 50, PAGE 33 OF PLATS IN THE CLARK COUNTY RECORDERS OFFICE, CLARK COUNTY, NEVADA, LYING WITHIN
SECTION 29, TOWNSHIP 20 SOUTH, RANGE 60 EAST, M.D.M., CITY OF LAS VEGAS, CLARK COUNTY, NEVADA

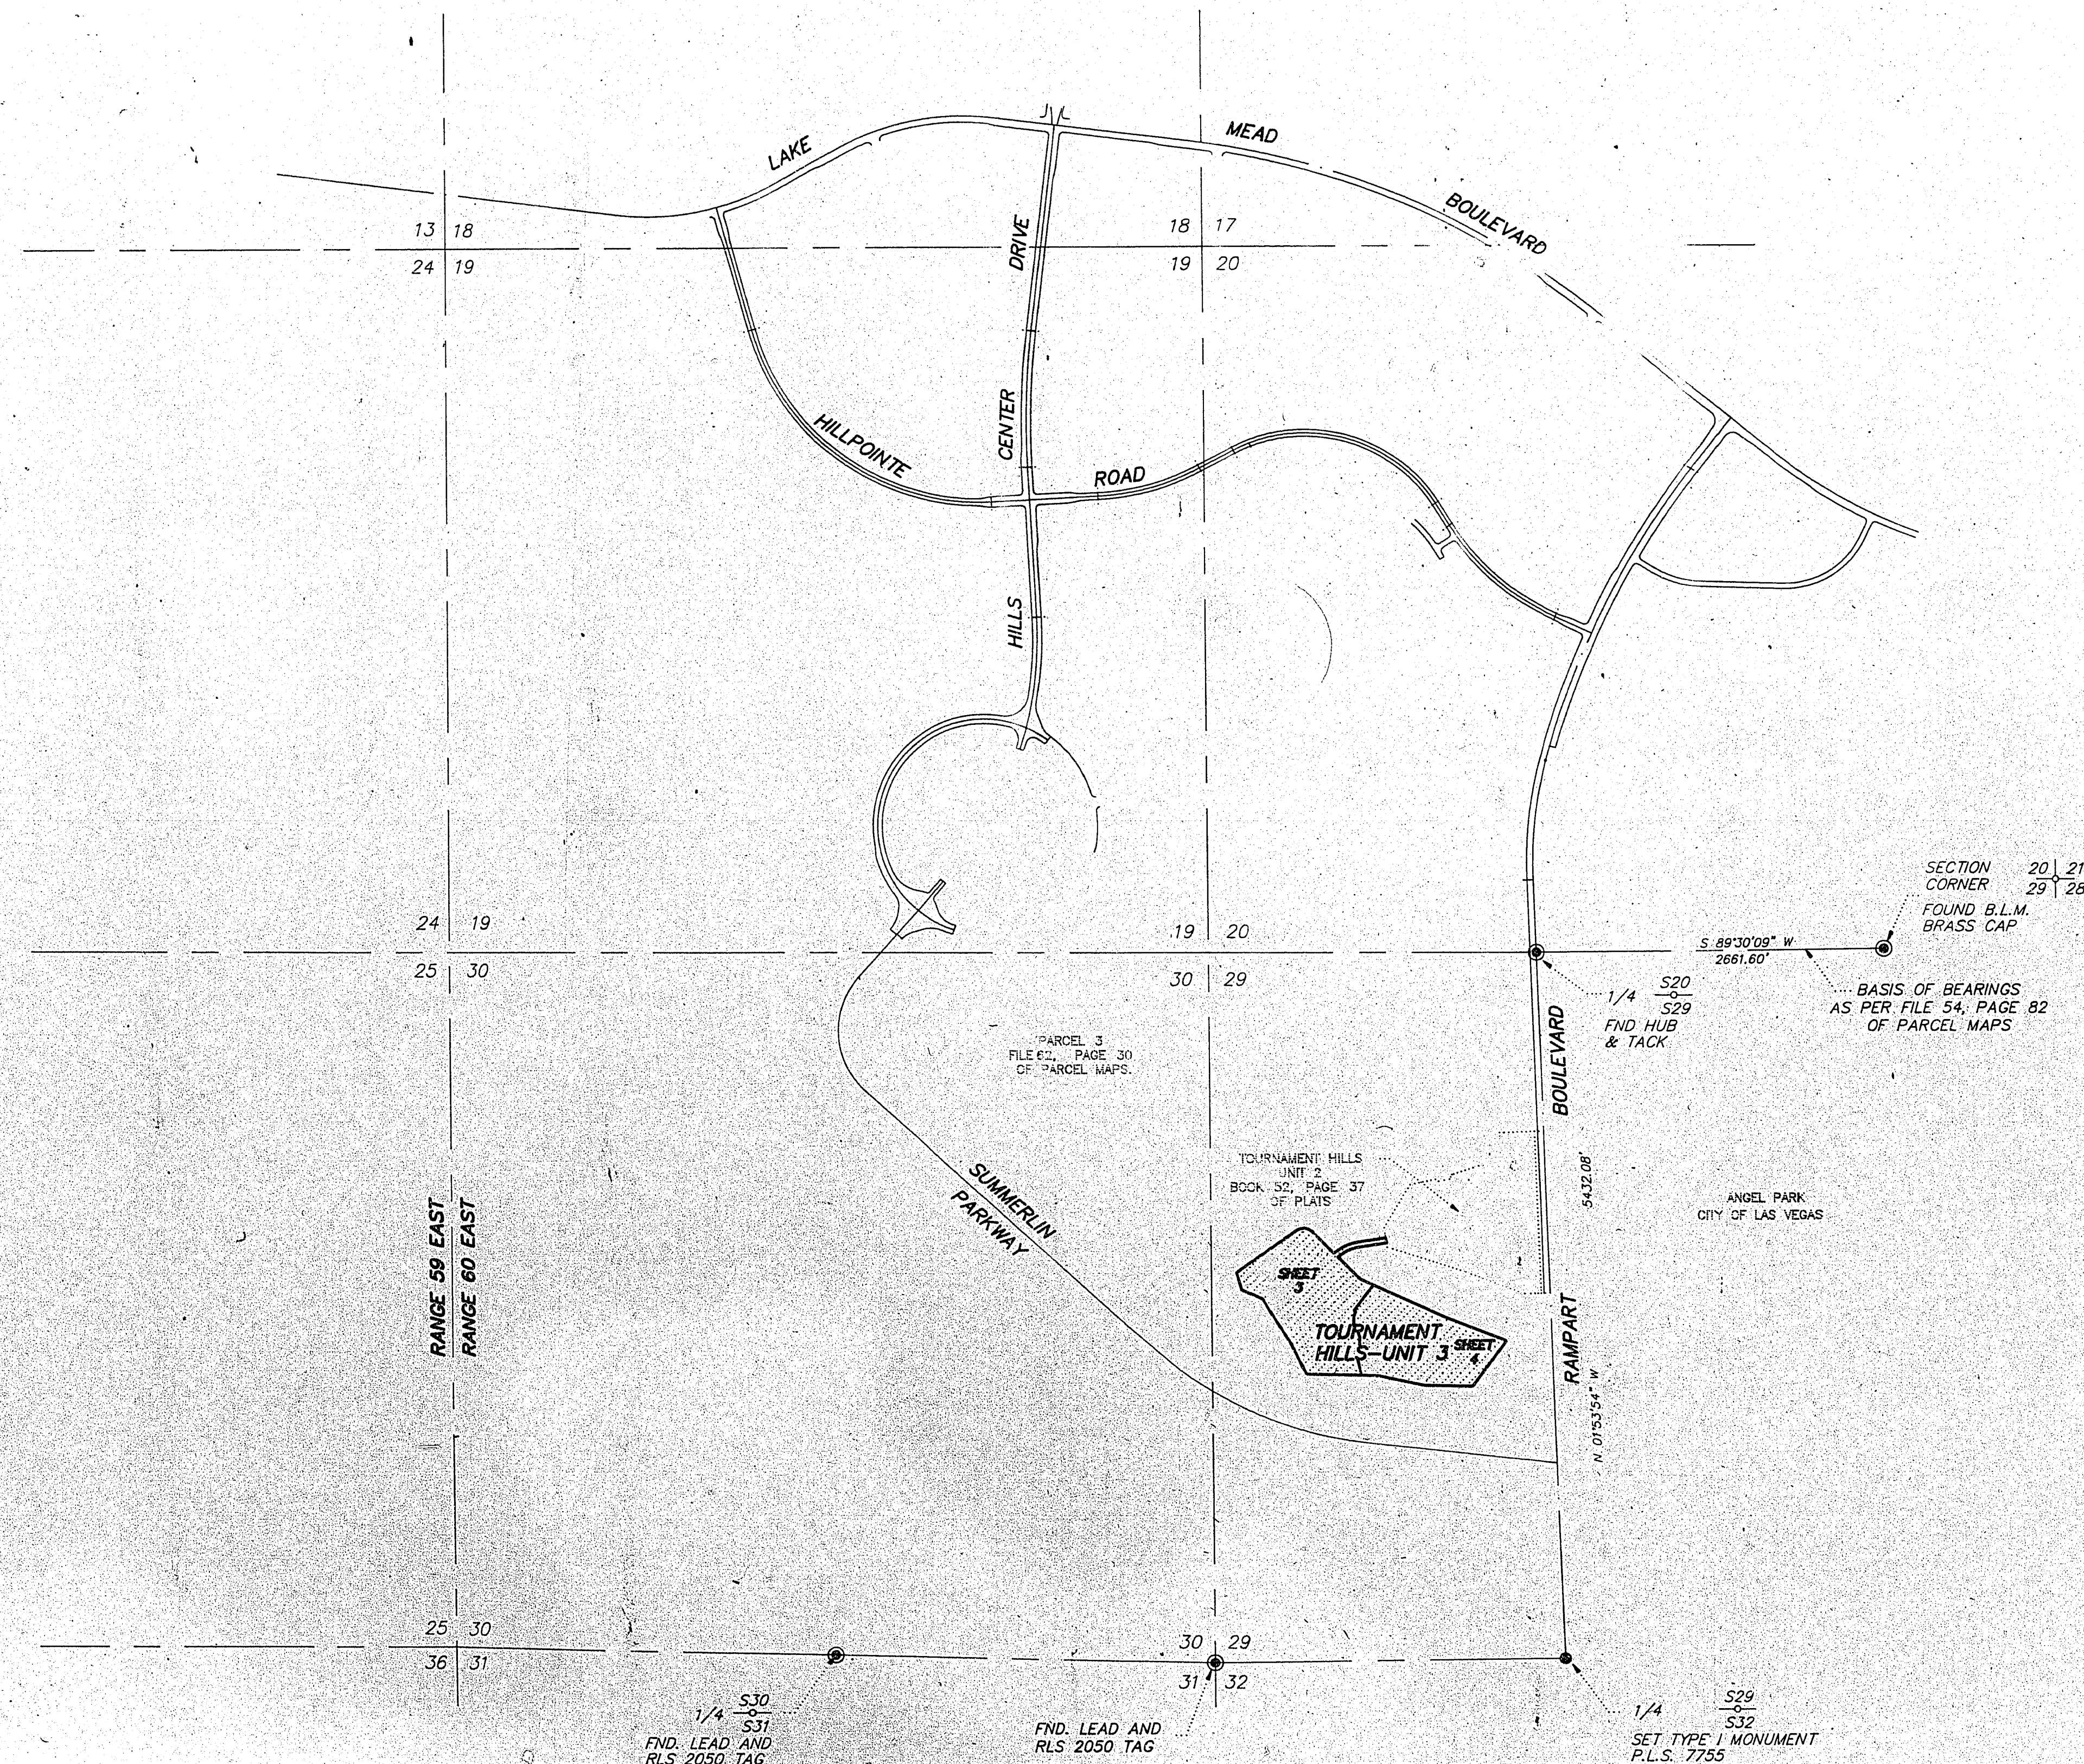

LOCATION MAP