


30-12-137
00463

BEING A SUBDIVISION OF A PORTION OF "TOURNAMENT HILLS - UNIT NO. 1" AS SHOWN BY MAP THEREOF
ON FILE IN BOOK 50, PAGE 34 OF PLATS IN THE CLARK COUNTY RECORDERS OFFICE, CLARK COUNTY, NEVADA, LYING WITHIN
SECTIONS 20 AND 29, TOWNSHIP 20 SOUTH, RANGE 60 EAST, M.D.M., CITY OF LAS VEGAS, CLARK COUNTY, NEVADA

CURVE	DELTA	RADIUS	LENGTH	TANGENT
1	17233.27	50.00	97.78	74.21
2	12722.54	50.00	172.30	---
3	18423.55	15.50	49.68	---
4	15201.26	50.00	13.40	6.74
5	7001.22	50.00	61.11	35.03
6	14812.46	46.15	86.11	103.52
7	14708.42	268.50	66.29	33.31
8	11847.57	5.00	10.37	8.45
9	7215.46	279.50	84.21	42.43
10	23312.29	2500.00	14.74	55.56
11	24432.02	2500.00	107.85	54.78
12	11370.03	75.00	15.21	7.63
13	3040.43	2500.00	133.86	68.98
14	3536.51	75.00	46.65	24.11
15	7859.27	45.50	62.73	37.50
16	7859.27	75.00	103.40	61.82
17	5118.24	75.00	6.716	36.02
18	10744.21	75.00	88.68	47.14
19	3143.31	75.00	41.53	21.31
20	16236.47	5.00	14.19	32.70
21	6435.03	750.00	12.00	6.00
22	15218.41	150.00	89.51	54.79
23	0841.36	750.00	113.80	57.01
24	0322.55	750.00	44.27	22.14
25	0143.27	750.00	22.53	11.28
26	29461.77	314.50	165.50	84.66
27	29461.77	281.50	146.27	74.83
28	11175.50	318.50	146.63	32.44
29	0335.52	75.00	61.93	3.58
30	6338.15	70.75	78.59	43.90
31	7246.14	70.75	89.86	52.13
32	15915.03	70.75	196.65	386.45
33	0831.46	536.50	23.24	12.63
34	20851.24	200.00	704.11	---
35	3020.05	20.00	10.76	5.52
36	22305.01	70.75	28.20	14.29
37	3047.07	20.00	10.76	5.50
38	2822.04	238.50	116.08	60.28
39	6136.05	20.00	21.50	11.92
40	1913.20	268.50	90.08	45.47
41	1712.98	268.50	82.20	41.42
42	8971.59	20.00	11.10	19.78
43	25110.00	268.50	91.08	59.98
44	9070.00	20.00	31.42	20.00
45	2945.26	318.50	165.42	84.62
46	2945.26	268.50	156.72	84.62

LINE	BEARING	DISTANCE
L1	S 31°04'52" W	25.06'
L2	S 00°15'11" E	37.61'
L3	N 65°17'47" E	19.15'
L4	N 48°27'38" E	18.00'

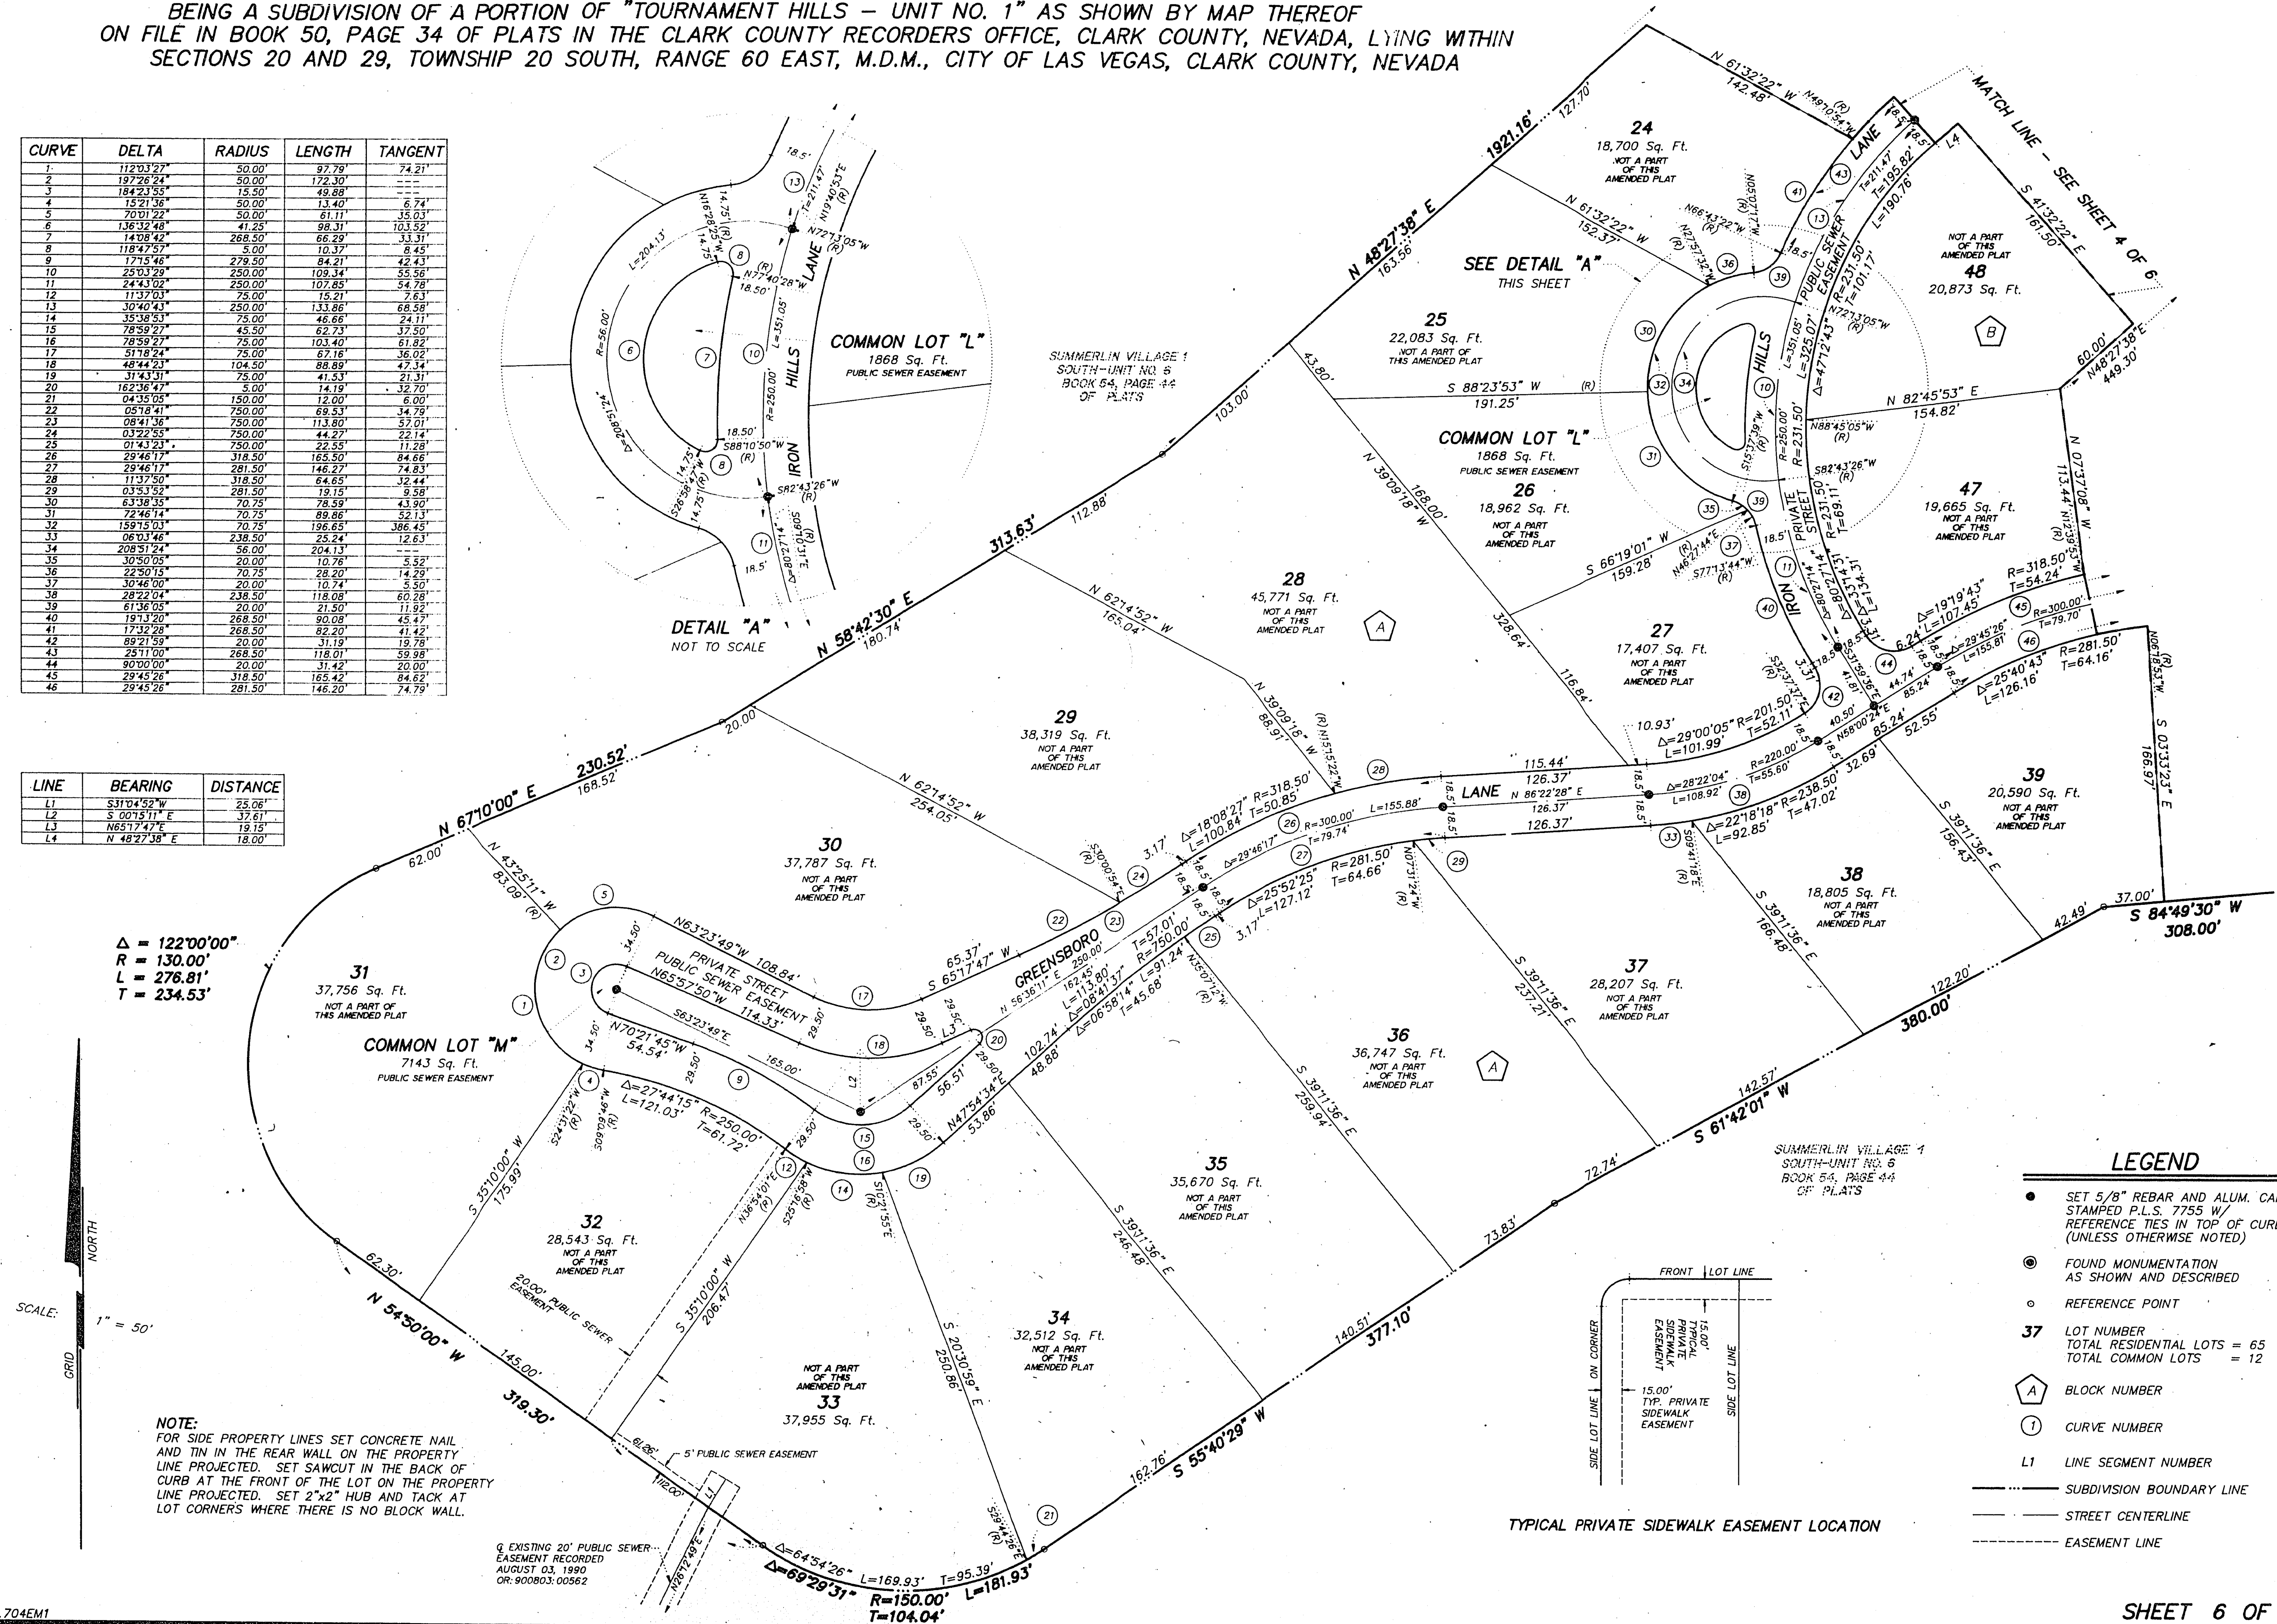

LEGEND

- SET 5/8" REBAR AND ALUM. CAP
STAMPED P.L.S. 7755 W/
REFERENCE TIES IN TOP OF CURB
(UNLESS OTHERWISE NOTED)
- ◎ FOUND MONUMENTATION
AS SHOWN AND DESCRIBED
 - REFERENCE POINT
- 37 LOT NUMBER
TOTAL RESIDENTIAL LOTS = 65
TOTAL COMMON LOTS = 12
-  BLOCK NUMBER
-  CURVE NUMBER
- L1 LINE SEGMENT NUMBER
- SUBDIVISION BOUNDARY LINE
- STREET CENTERLINE
- EASEMENT LINE

SHEET 6 OF 6

Book 54 Page 51

Amended 4172