

910729

30-12-139
01001

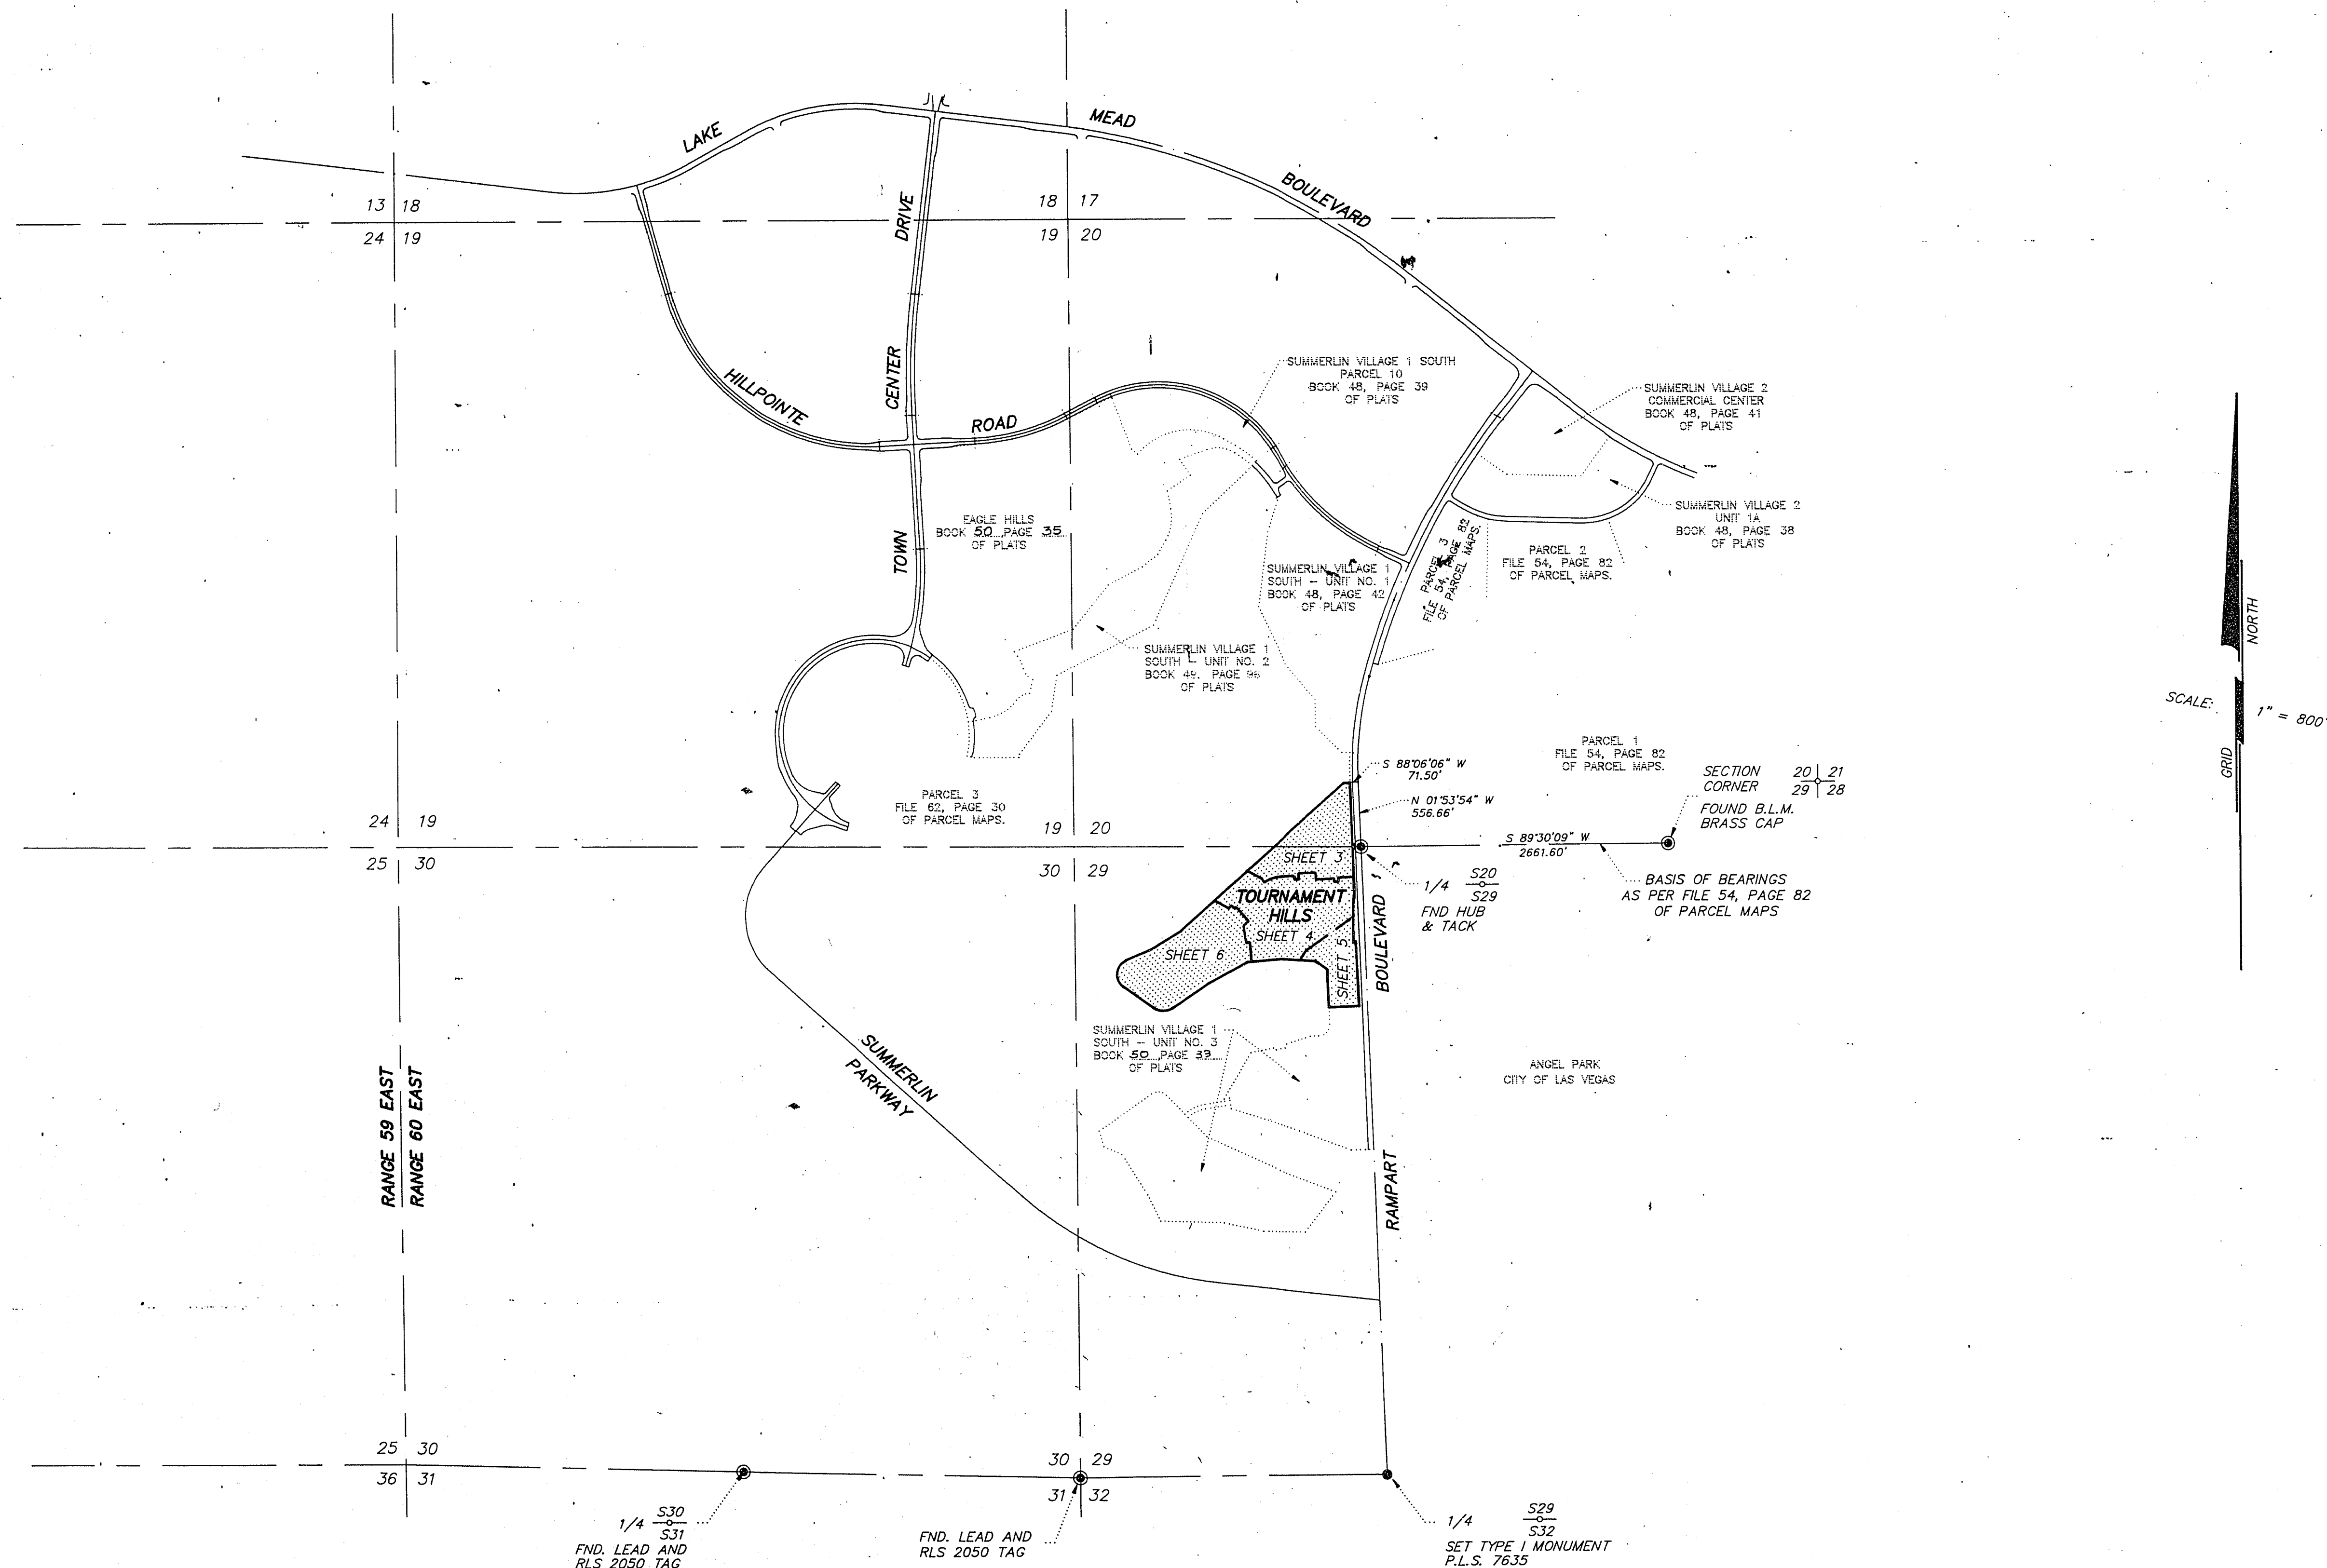
Book No. _____

Instrument No. _____

TOURNAMENT HILLS – UNIT 1

A PLANNED RESIDENTIAL COMMUNITY

BEING A SUBDIVISION OF LOT 3 OF "SUMMERLIN VILLAGE 1 SOUTH – UNIT NO. 3" AS SHOWN BY MAP THEREOF
ON FILE IN BOOK 50, PAGE 33 OF PLATS IN THE CLARK COUNTY RECORDERS OFFICE, CLARK COUNTY, NEVADA, LYING WITHIN
SECTIONS 20 AND 29, TOWNSHIP 20 SOUTH, RANGE 60 EAST, M.D.M., CITY OF LAS VEGAS, CLARK COUNTY, NEVADA

LOCATION MAP

SHEET 2 OF 6

Book 50 Page 34
4172