


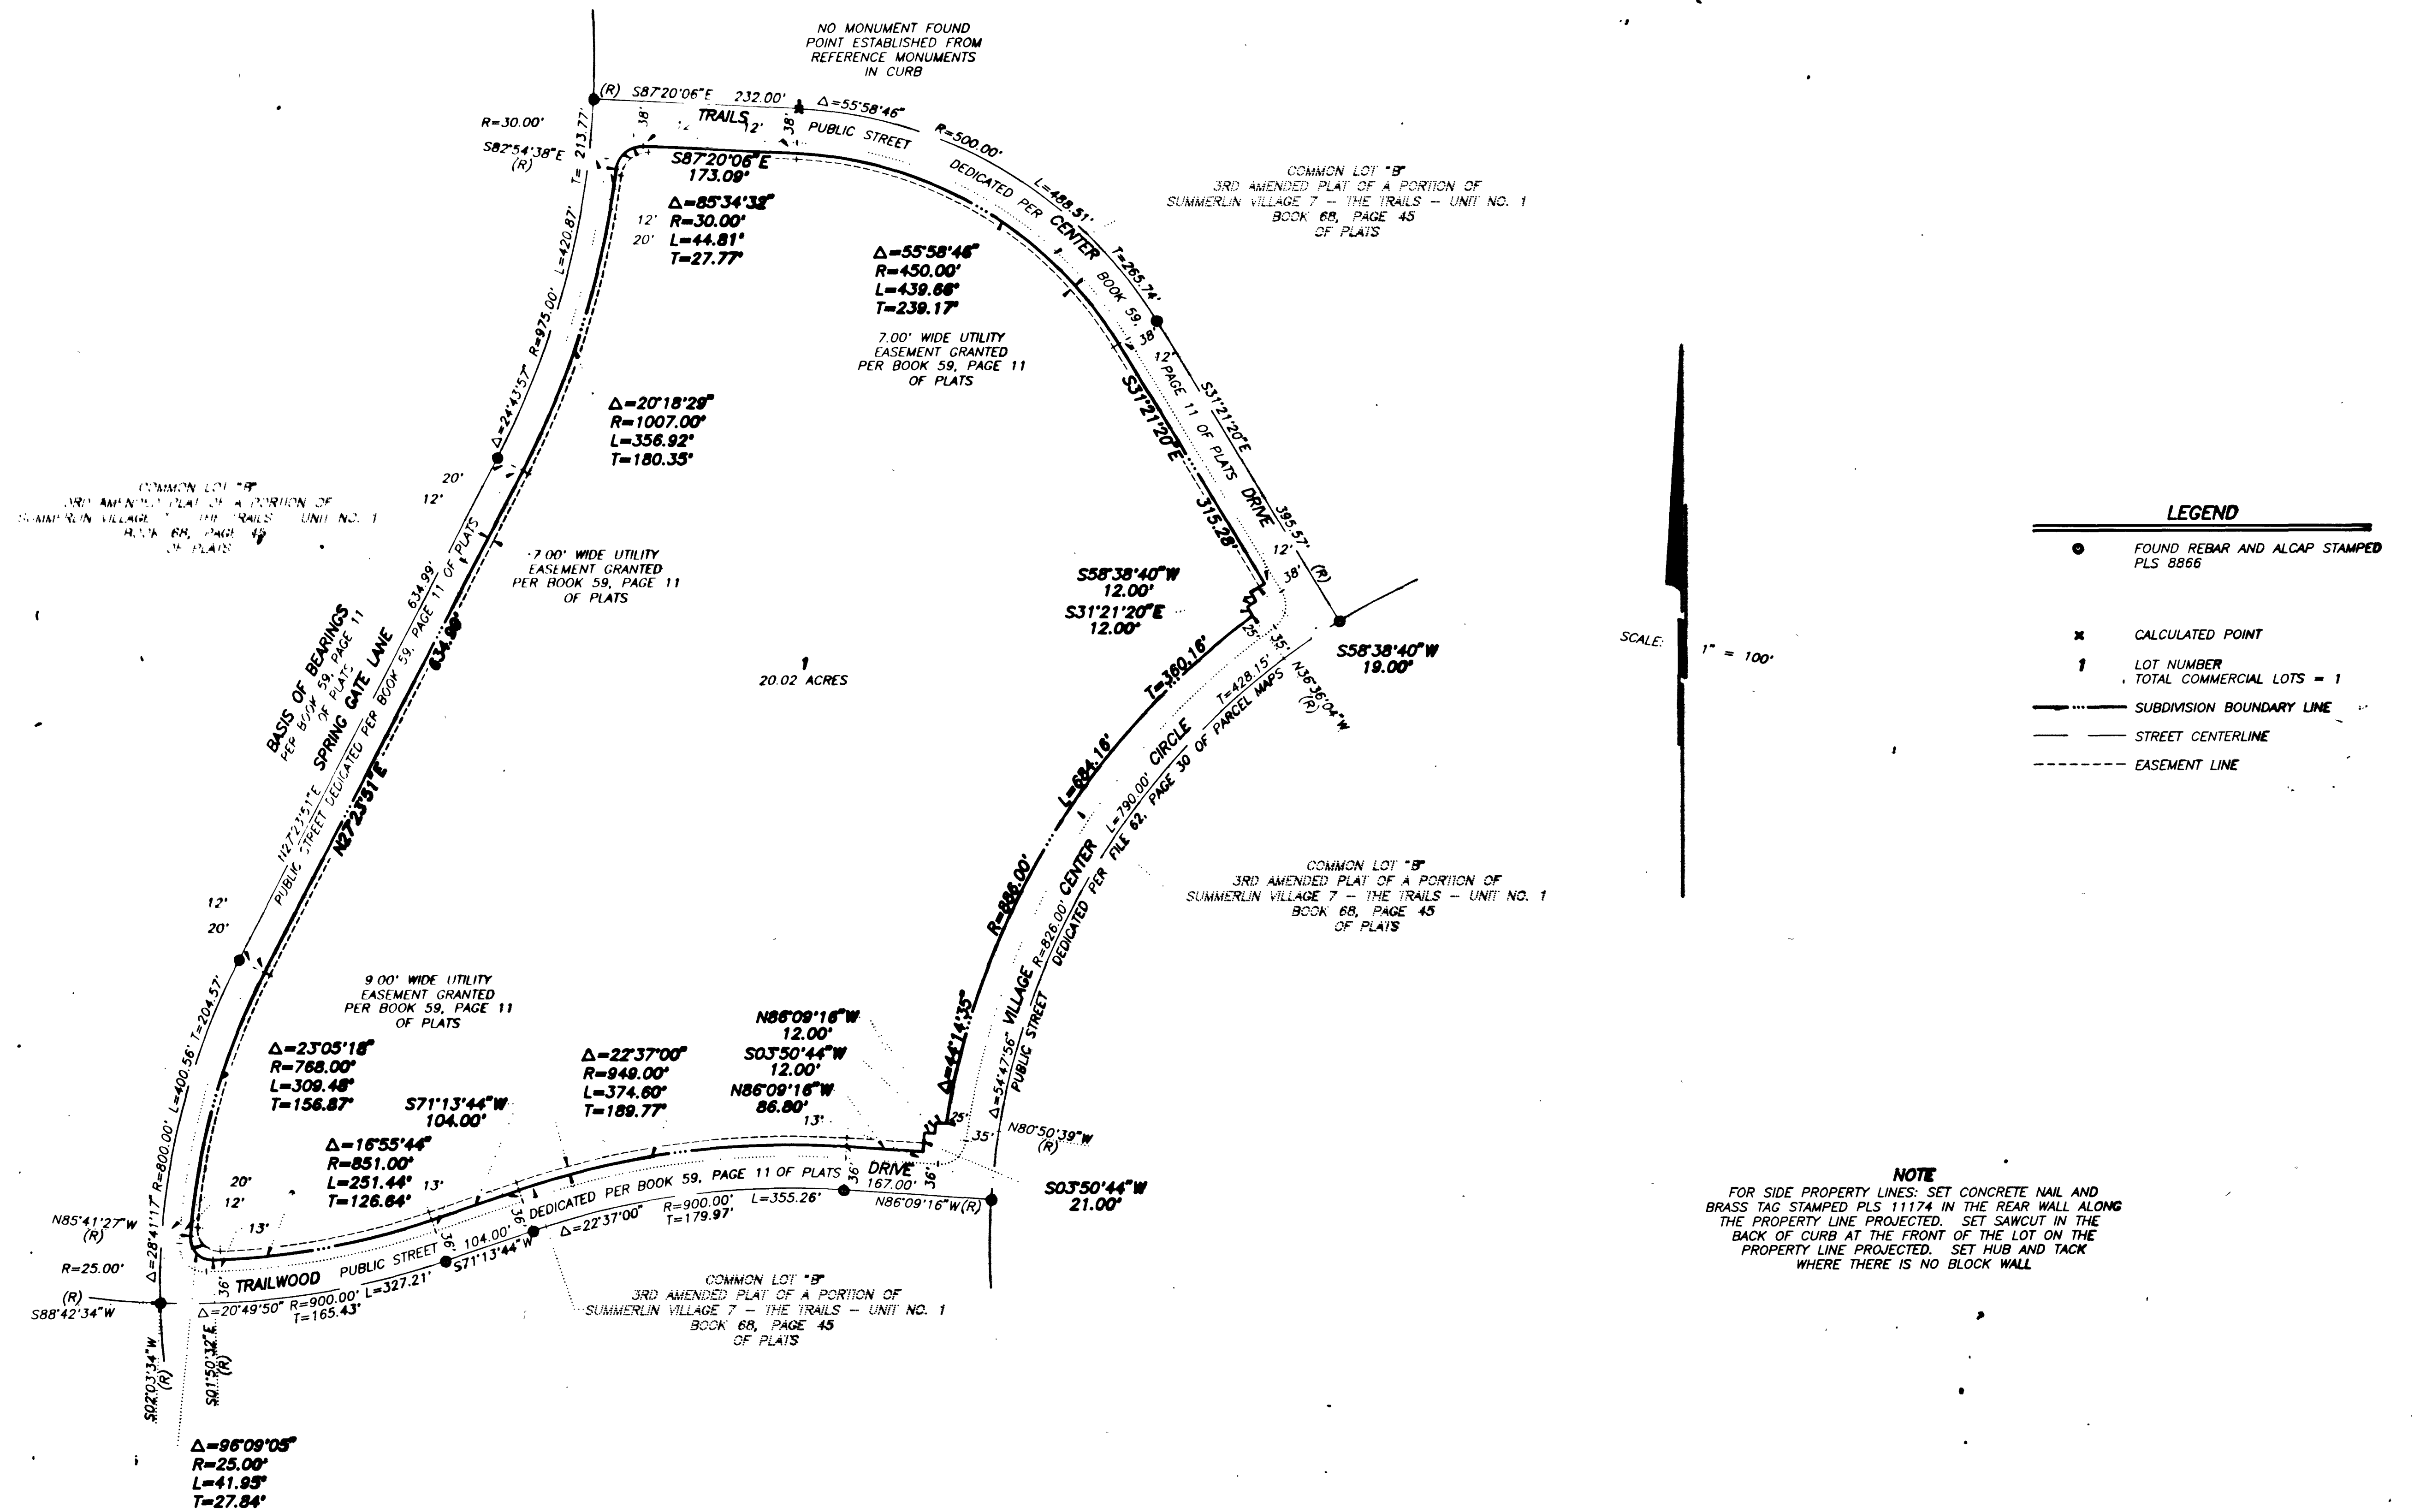

FINAL MAP OF TRAILS VILLAGE CENTER A COMMERCIAL SUBDIVISION

BEING A SUBDIVISION OF ALL OF LOT 8 OF "2ND AMENDED MAP OF A PORTION OF SUMMERBURN VILLAGE 7 - THE TRAILS - UNIT NO. 1" AS SHOWN BY MAP THENCE ON FILE IN BOOK 50, PAGE 48 OF PLATS IN THE CLARK COUNTY RECORDS IN VOLUME CLARK COUNTY, NEVADA, LINDS BOUND SECTION 12, TOWNSHIP 20 SOUTH, RANGE 30 EAST, M.D.M., CITY OF LAS VEGAS, CLARK COUNTY, NEVADA

