



960307

21-17-110

01058

TUSCANY VILLAGE NORTHSHORE - UNIT 2

(A COMMON INTEREST OWNERSHIP COMMUNITY)
BEING A PORTION OF LOT 1 OF NORTHSHORE - PHASE II (PLAT: BOOK 63, PAGE 62) LOCATED IN
THE SOUTHWEST QUARTER (SW 1/4) OF SECTION 9, TOWNSHIP 20 SOUTH, RANGE 60 EAST,
M.D.M., CITY OF LAS VEGAS, CLARK COUNTY, NEVADA

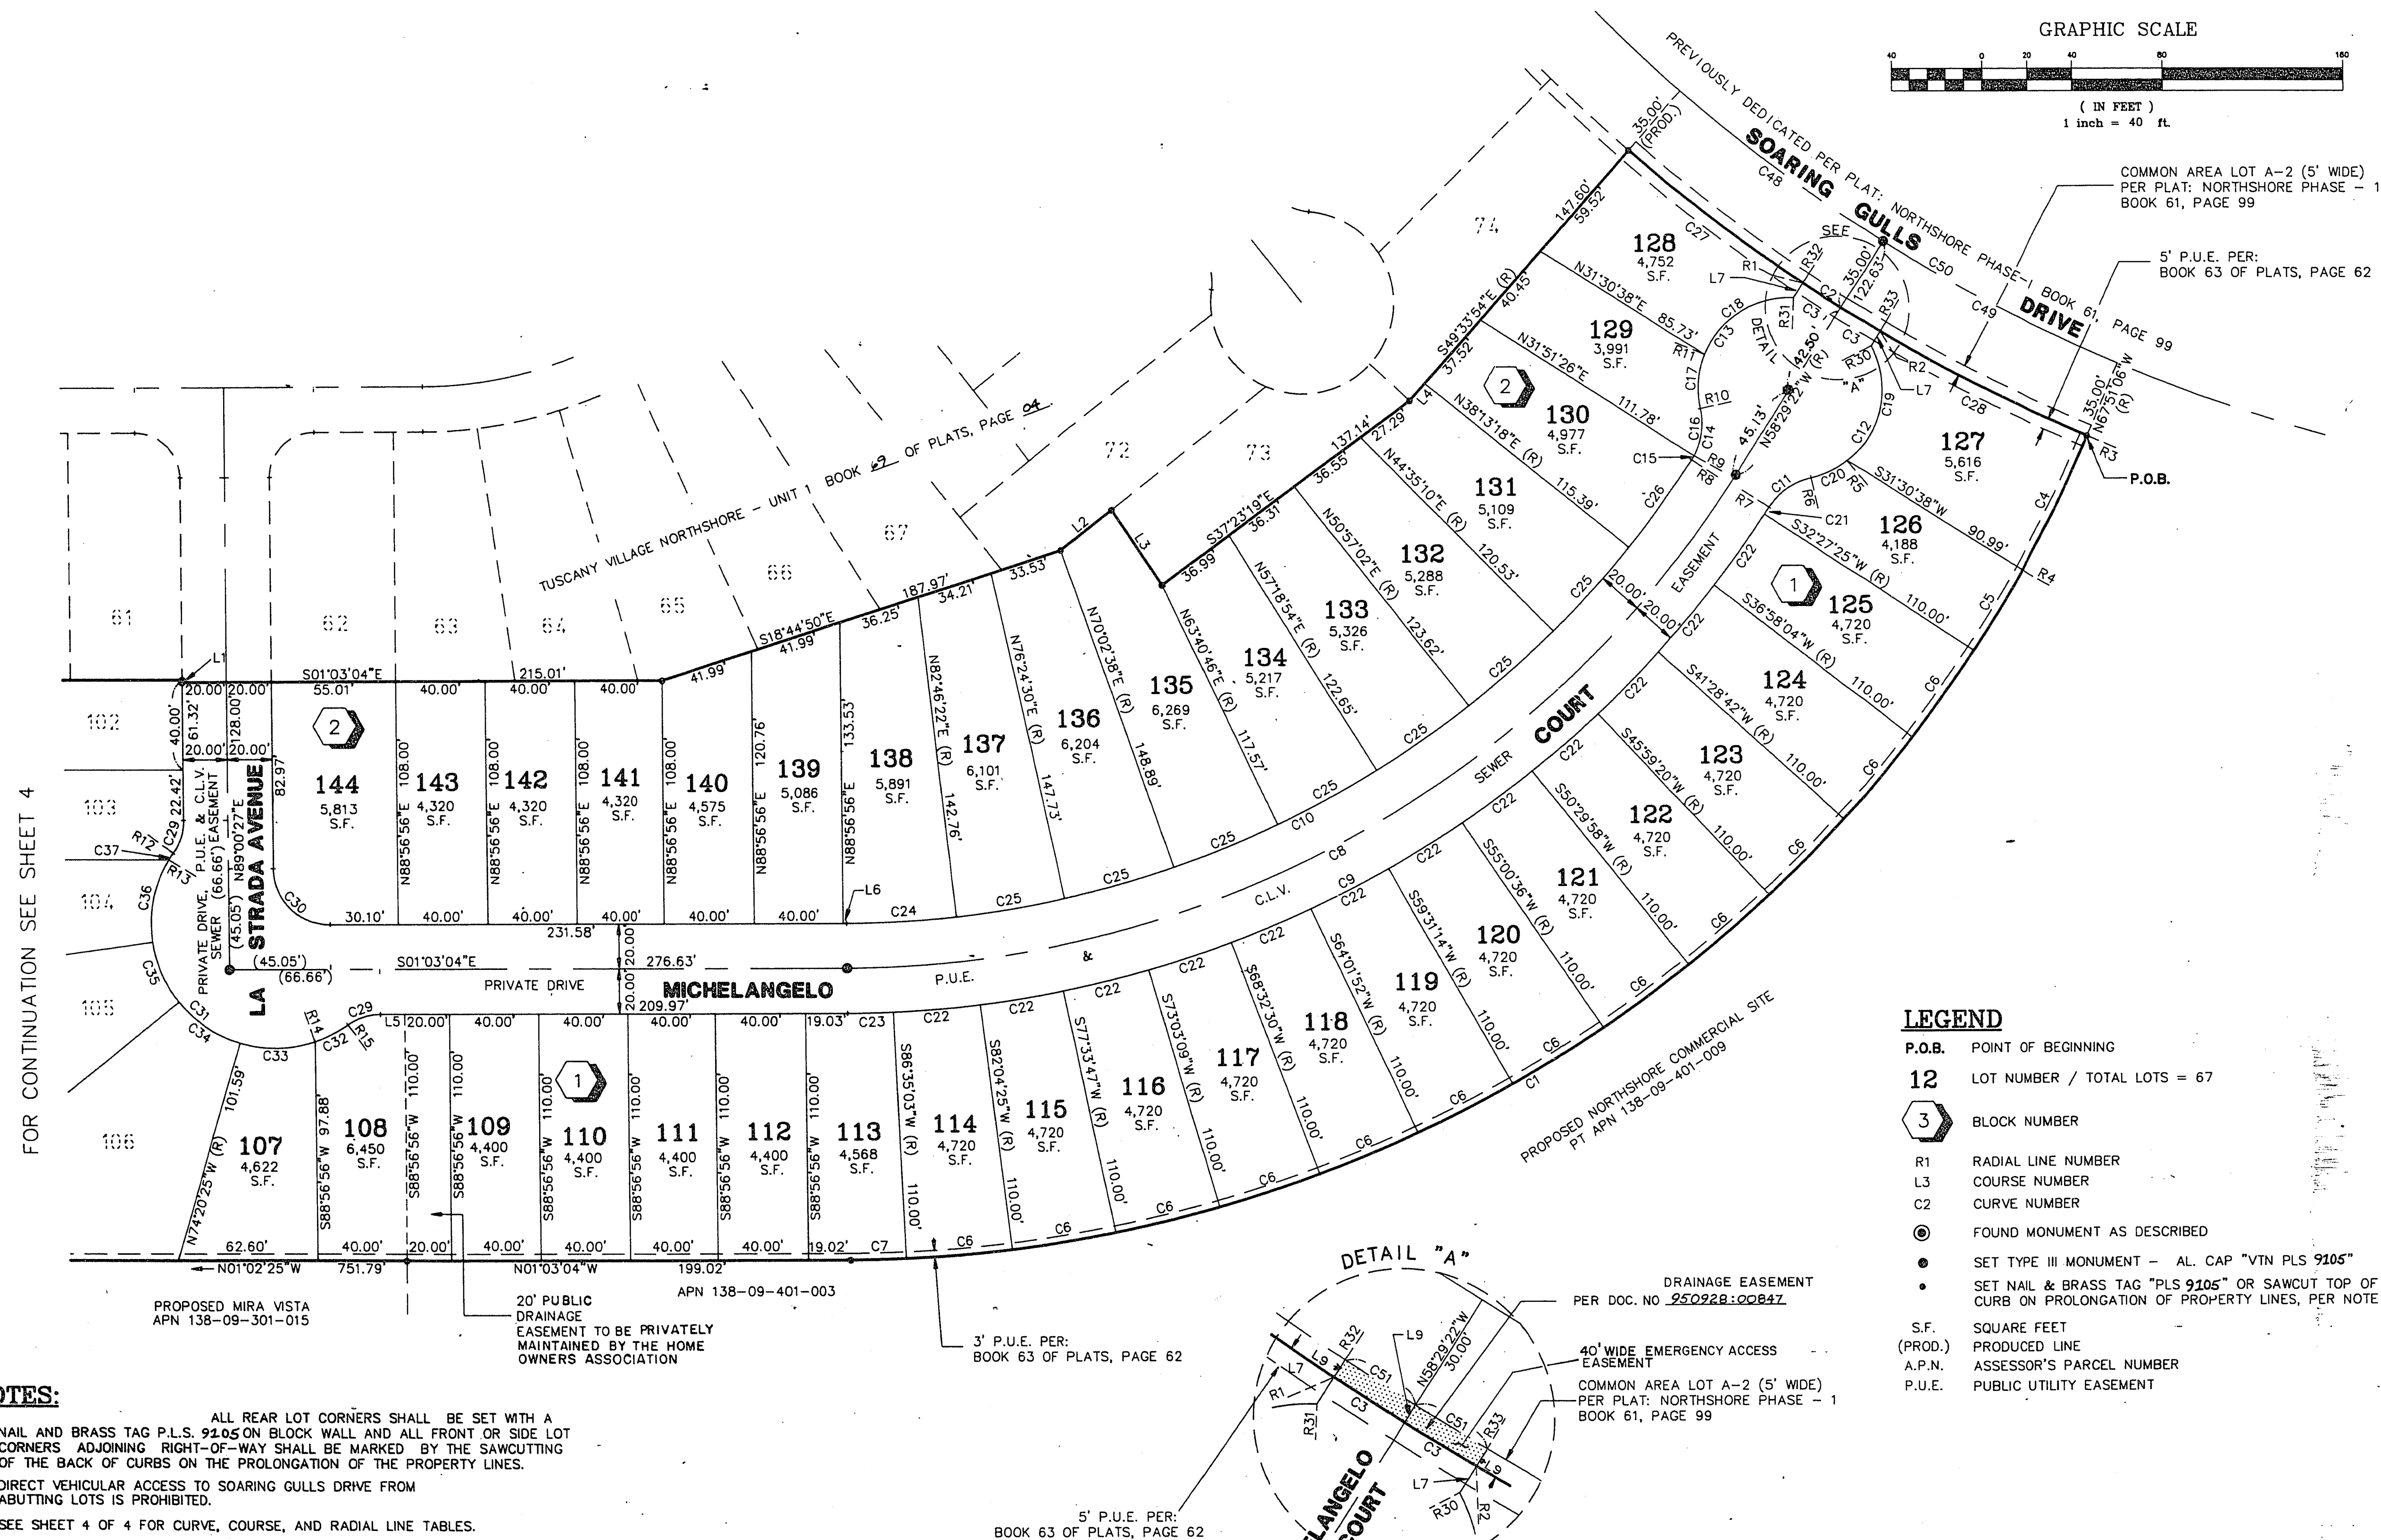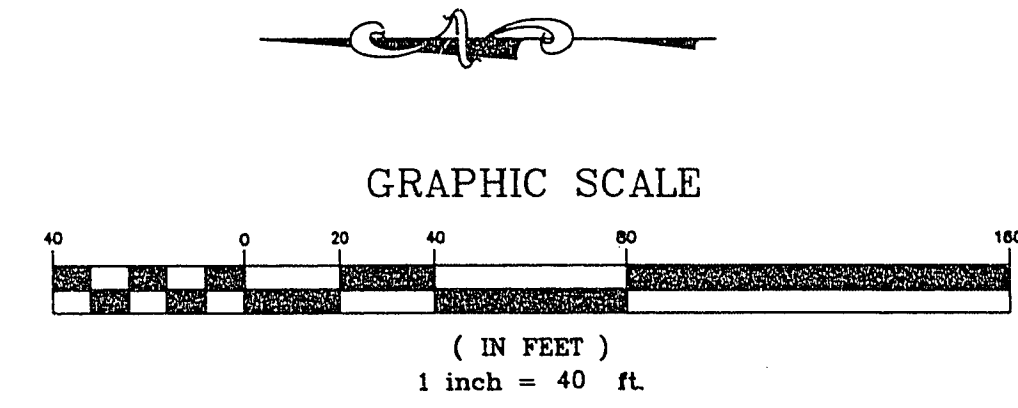

W.O. 4745-2
SHEET 3 OF 4
VCL

Book 72 Page 54 4406-2