

960307

21-17-109

01058


LEGEND

- BOUNDARY OF THIS SUBDIVISION
- 1/16 SECTION LINE
- 1/256 SECTION LINE
- PROPOSED NORTHSHORE PHASE II
- FOUND MONUMENT AS INDICATED
- △ FOUND REBAR WITH AL. CAP, "VTN PLS 8421"
- FOUND NAIL & BRASS TAG "VTN PLS 8421" OR SAWCUT BACK OF CURB ON PROLONGATION OF PROPERTY LINE.

TUSCANY VILLAGE NORTHSHORE - UNIT 2

(A COMMON INTEREST OWNERSHIP COMMUNITY)
BEING A PORTION OF LOT I OF NORTHSHORE- PHASE II (PLAT: BOOK 63, PAGE 62) LOCATED IN
THE SOUTHWEST QUARTER (SW 1/4) OF SECTION 9, TOWNSHIP 20 SOUTH, RANGE 60 EAST,
M.D.M., CITY OF LAS VEGAS, CLARK COUNTY, NEVADA

1" = 200'

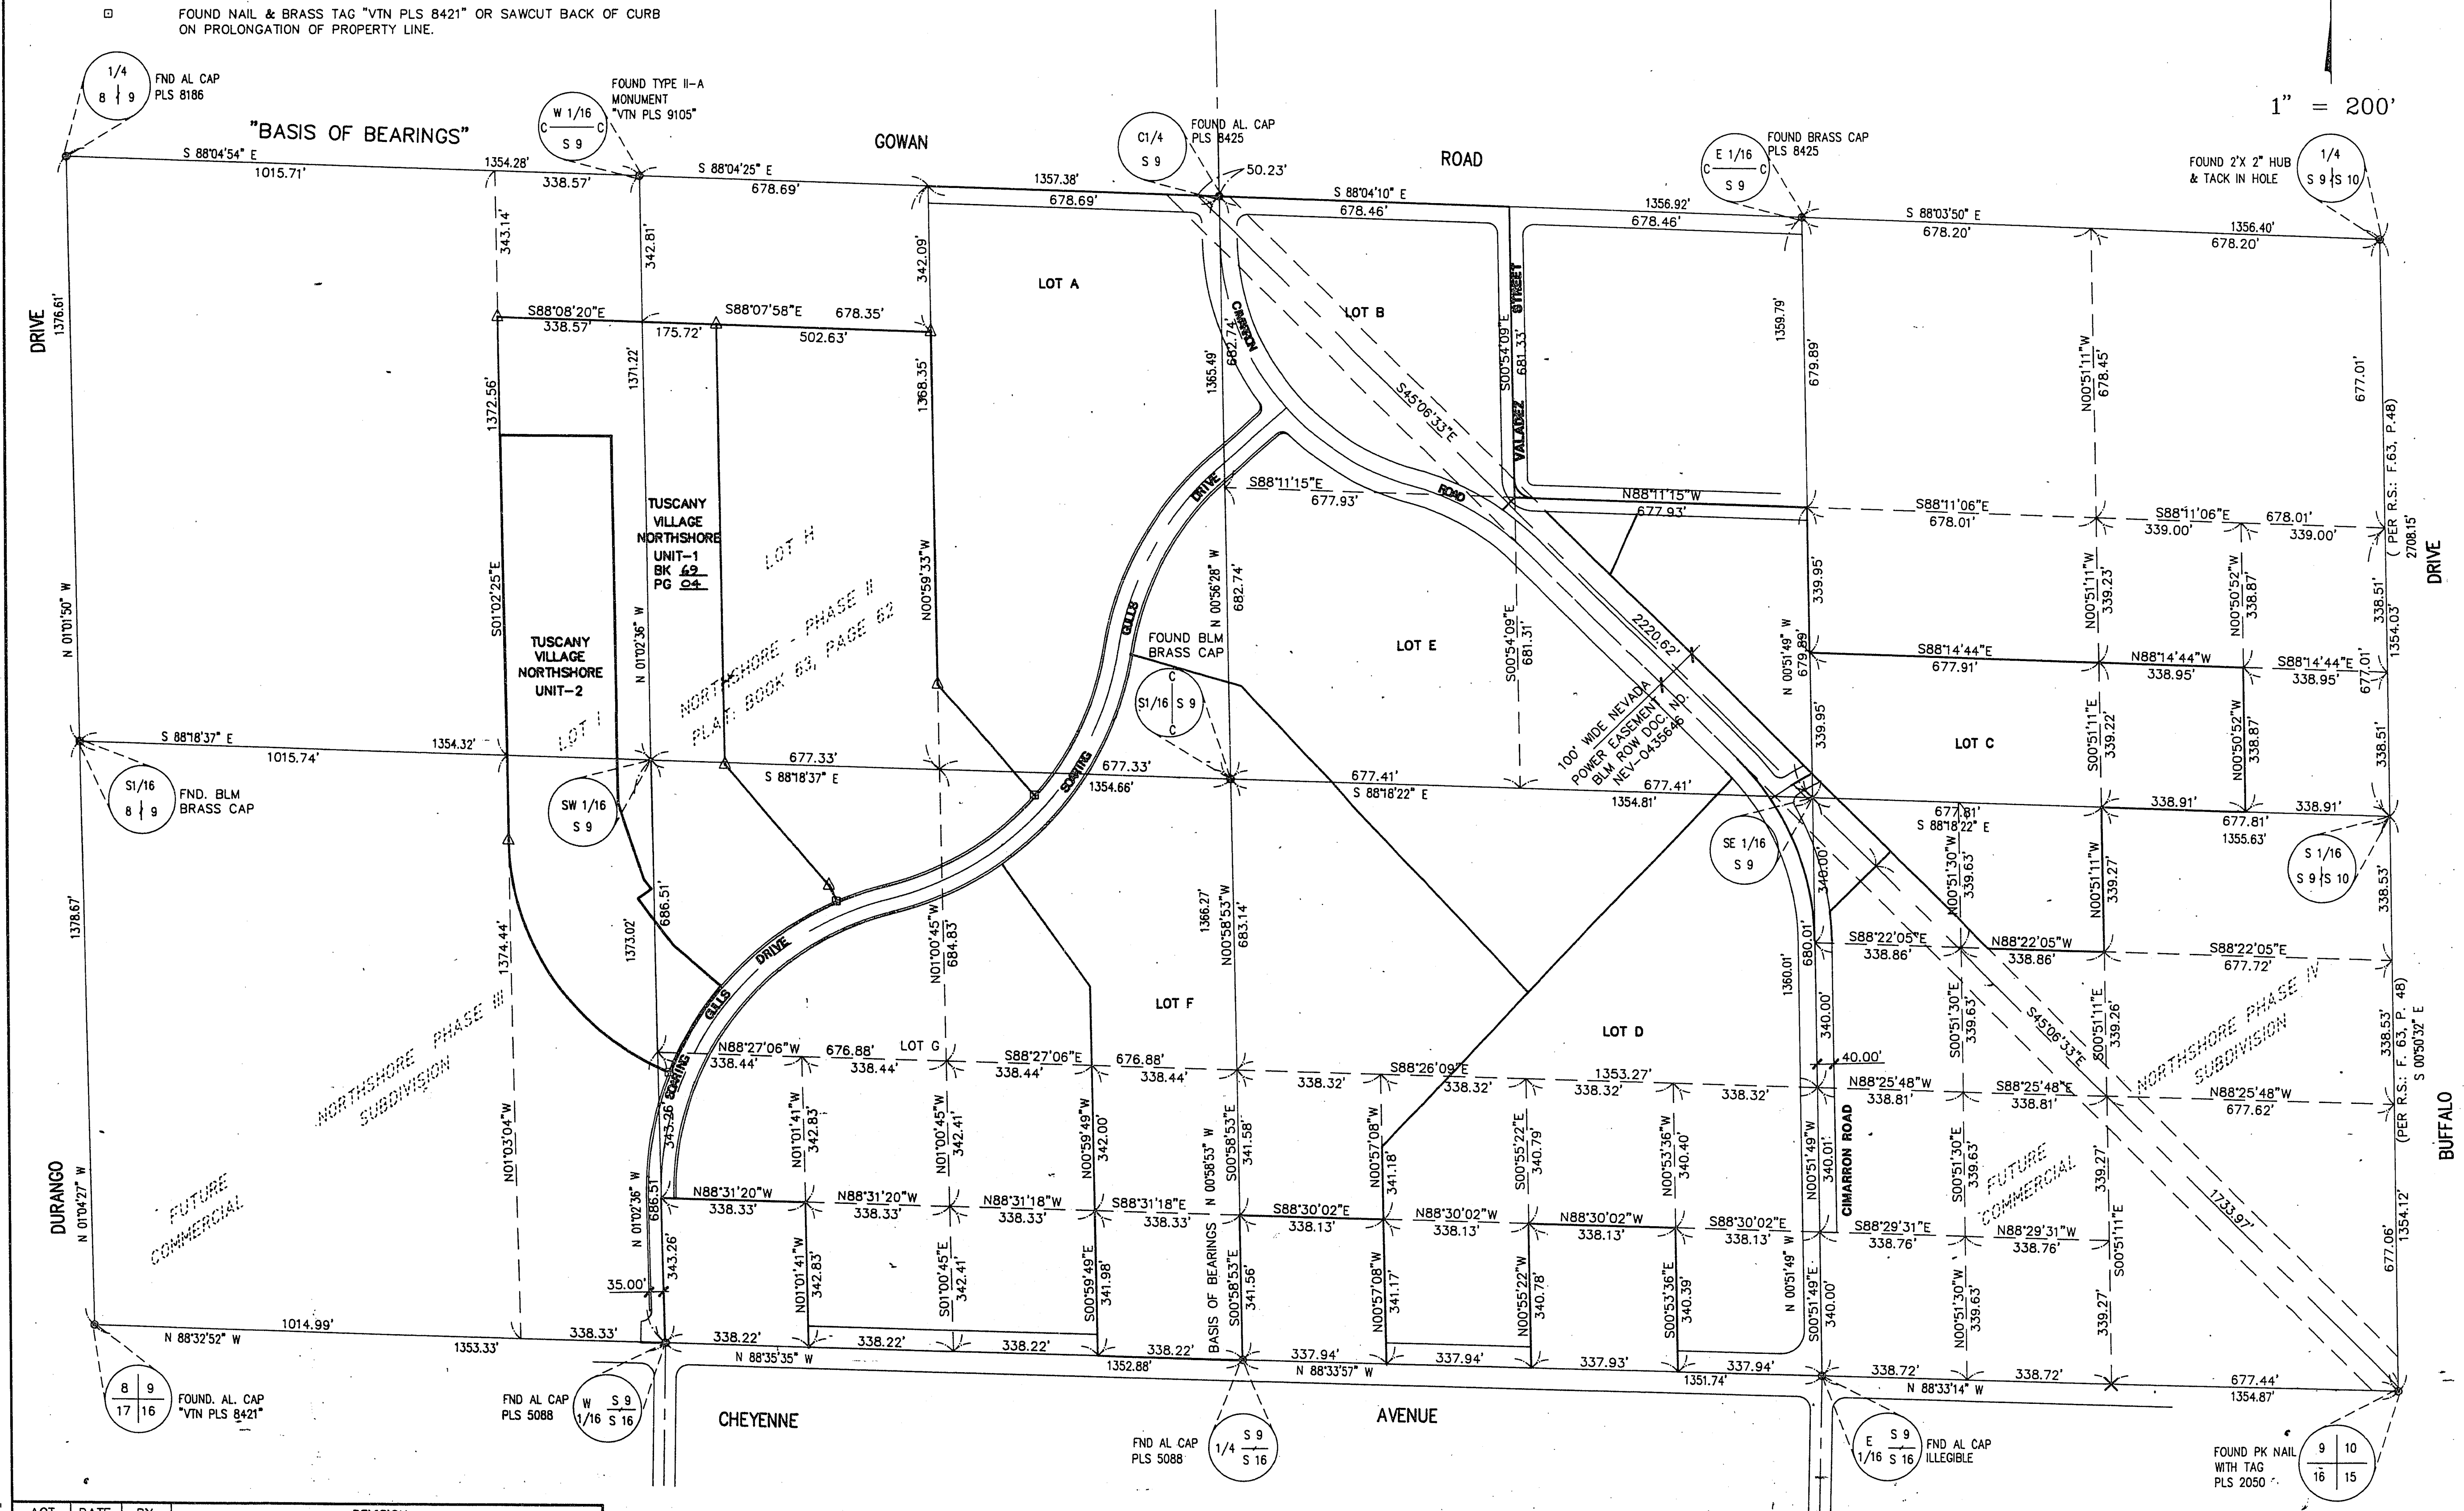

ACT	DATE	BY	REVISION

SURVEY ANALYSIS
SCALE: 1" = 200'
SOUTH HALF (S 1/2) OF SECTION 9

W.O. 4745-2
SHEET 2 OF 4
VCL

Book 72 Page 54 4406-2