
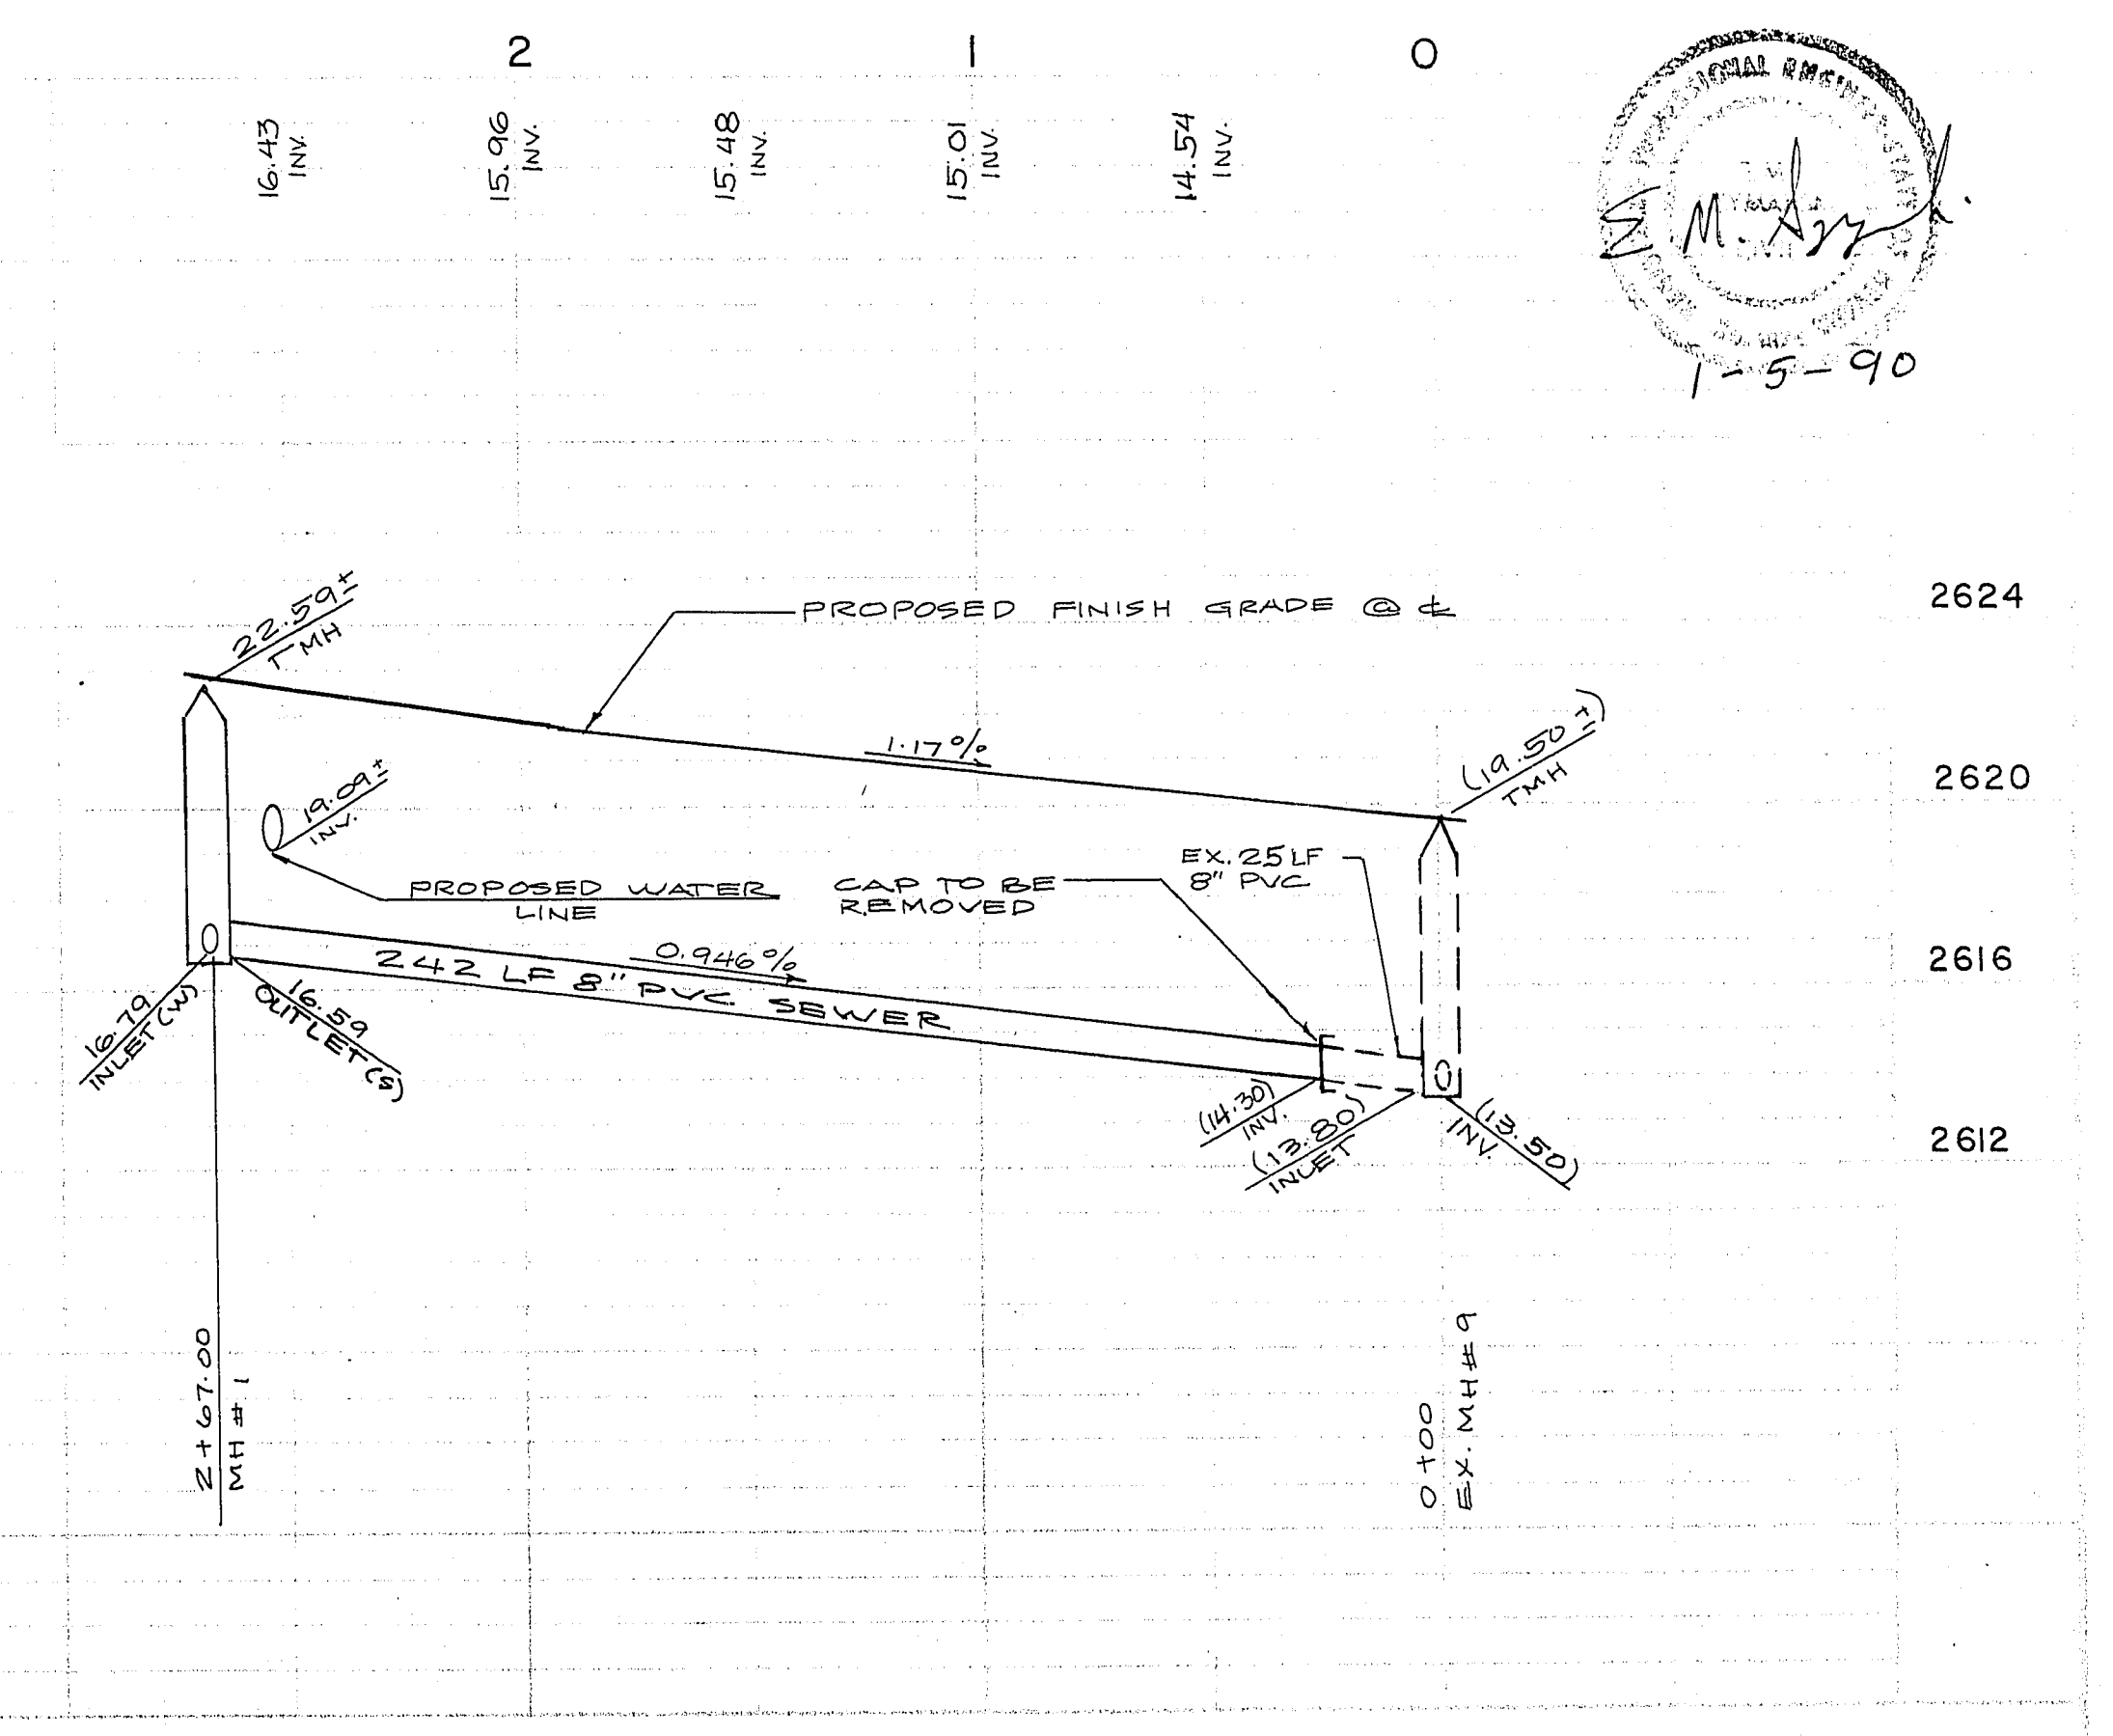
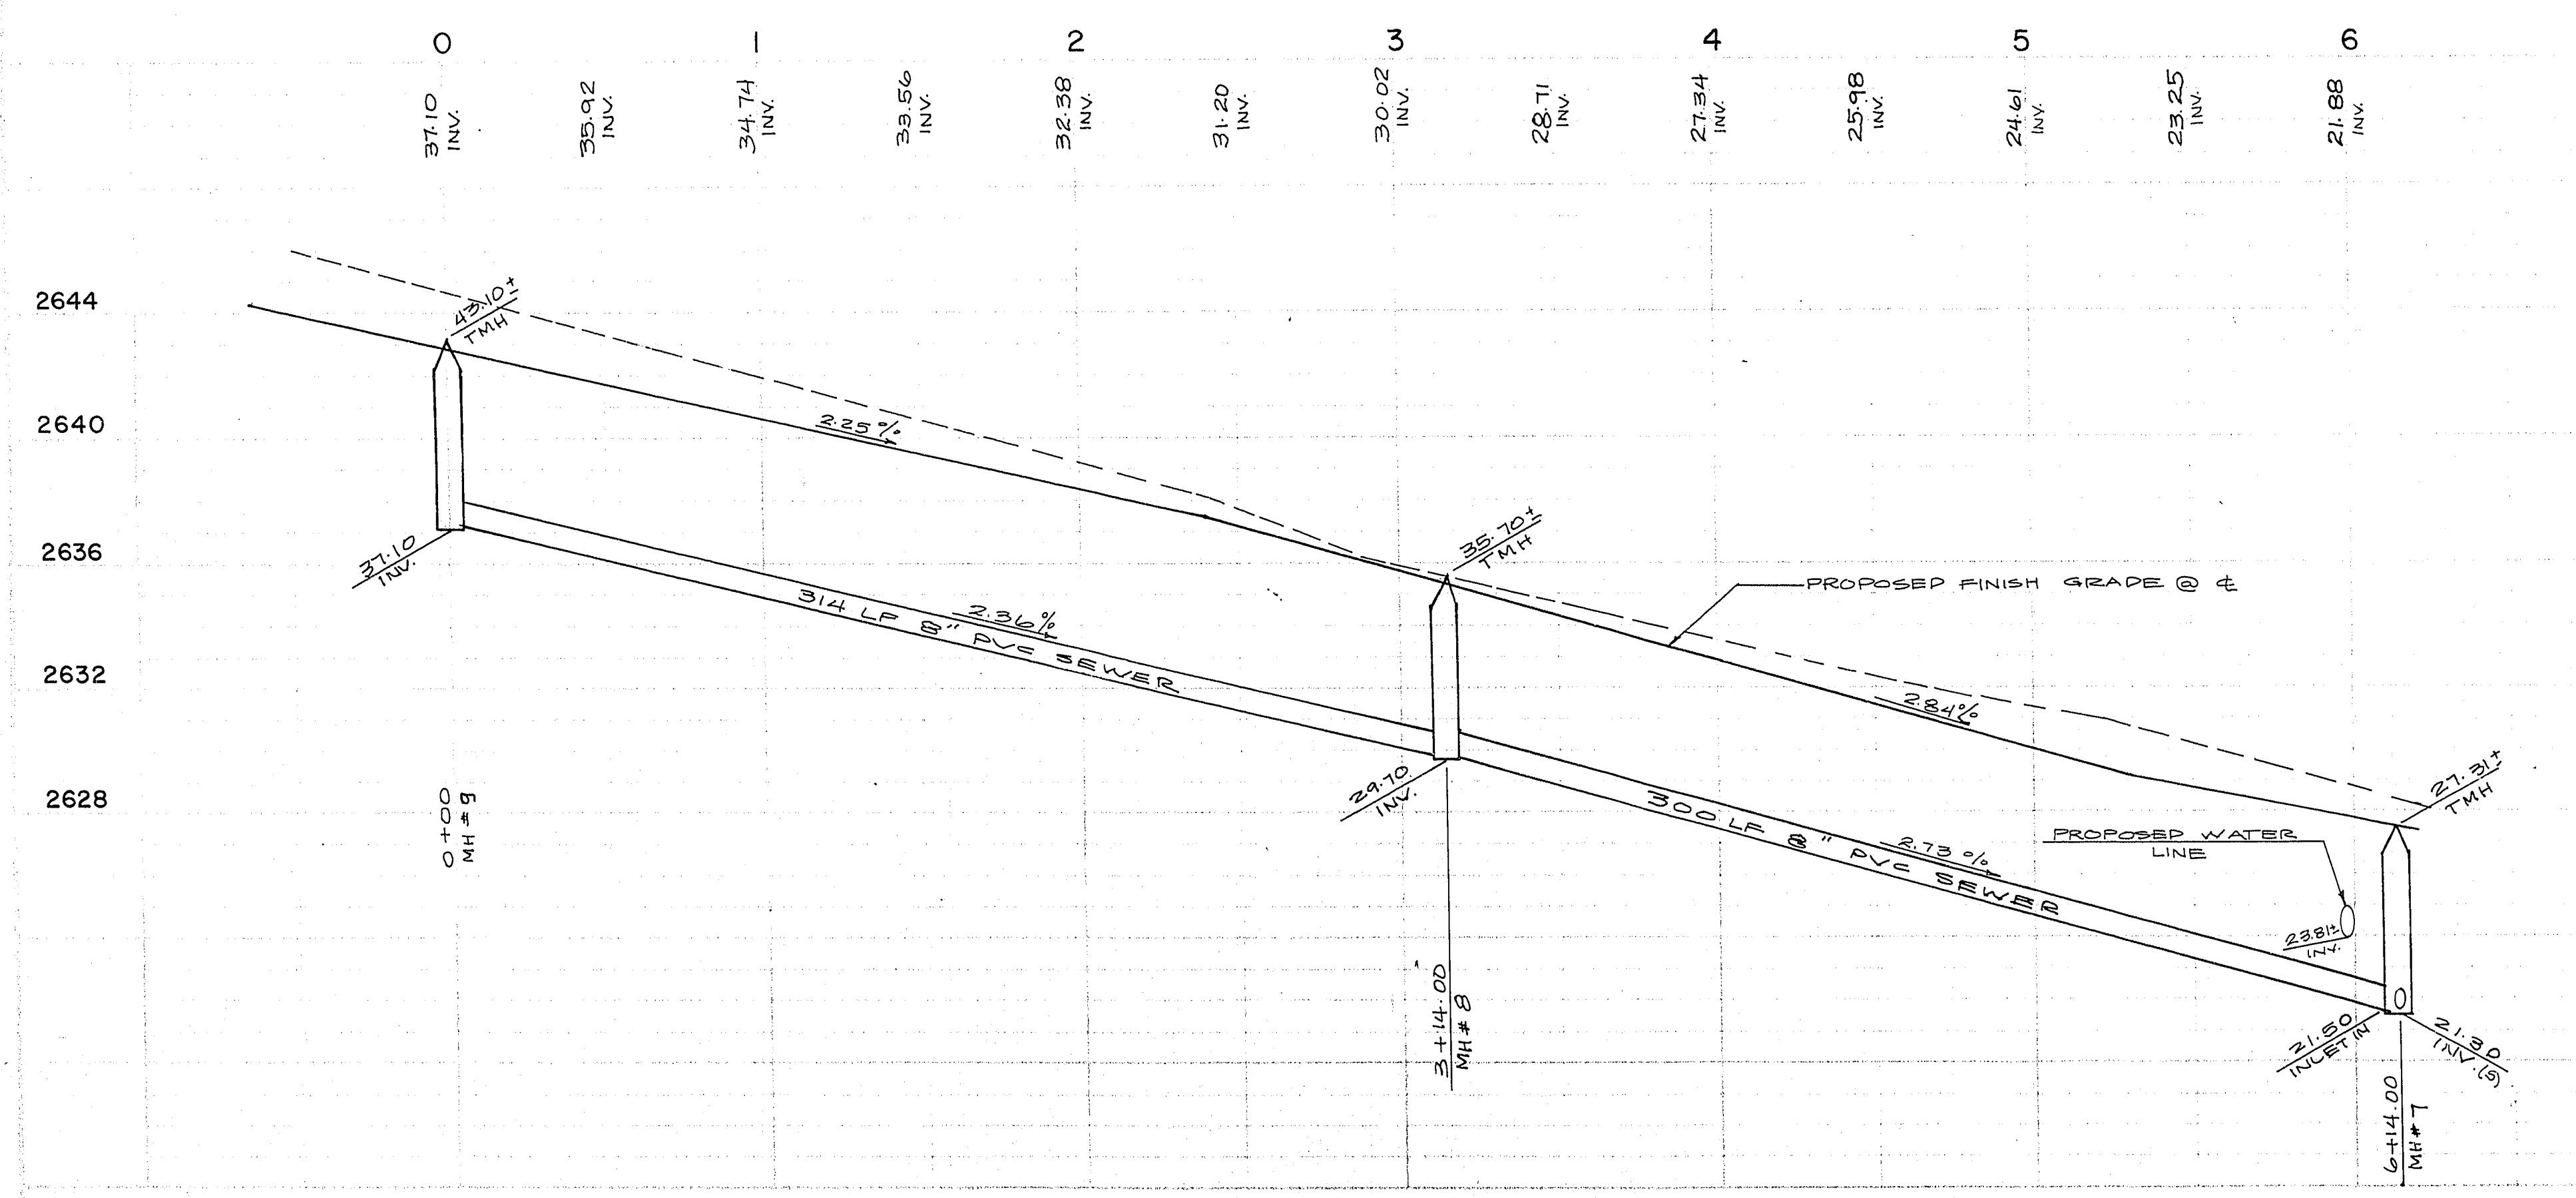


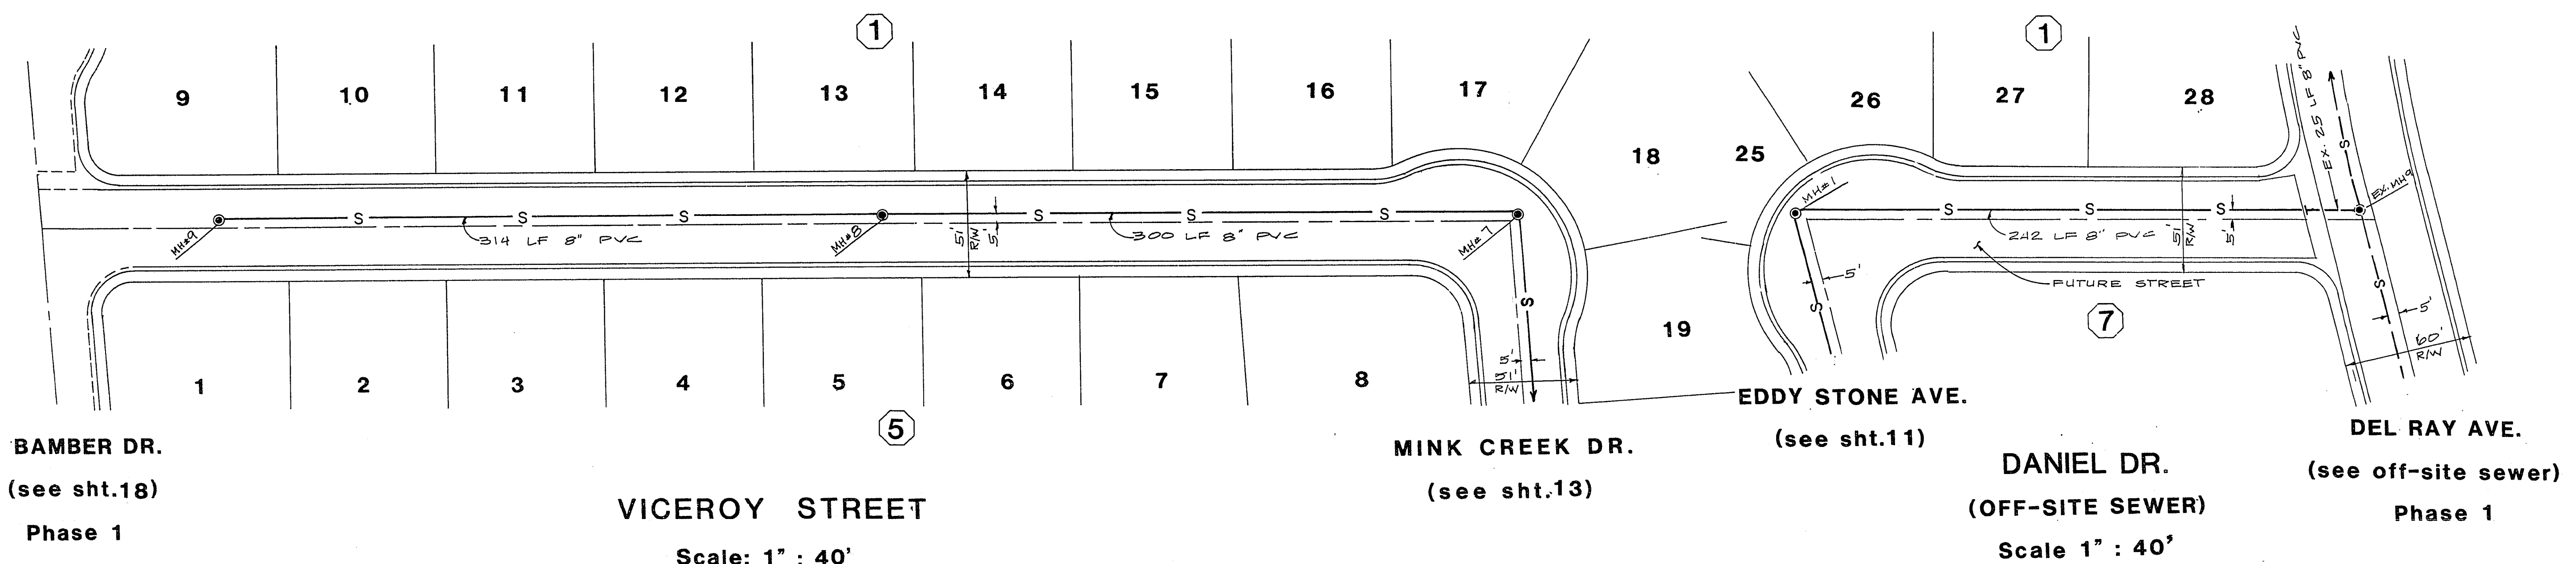

DESIGNED BY: COS		VALLEY WEST X1 - PHASE 2 SEWER PLAN VICEROY ST./DANIEL DR.		C CONSULTANTS 3200 POLARIS SUITE # 4 LAS VEGAS, NEV. 89102 (702) 251- 5490		1" = 40' 1" = 4' 891001	14 14 17
DRAWN BY: RQA				SURVEYORS & ENGINEERS 3200 POLARIS SUITE # 4 LAS VEGAS, NEV. 89102 (702) 251- 5490		14 17	
CHECKED BY:						307Y-3170-XI-2 29.8.70	