
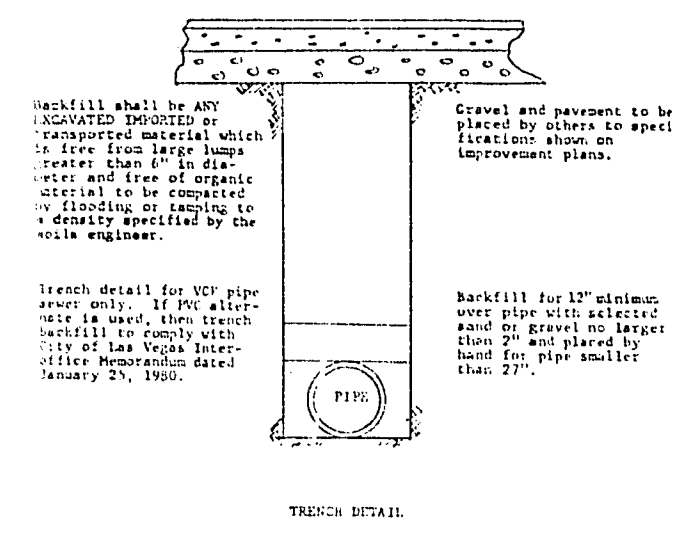


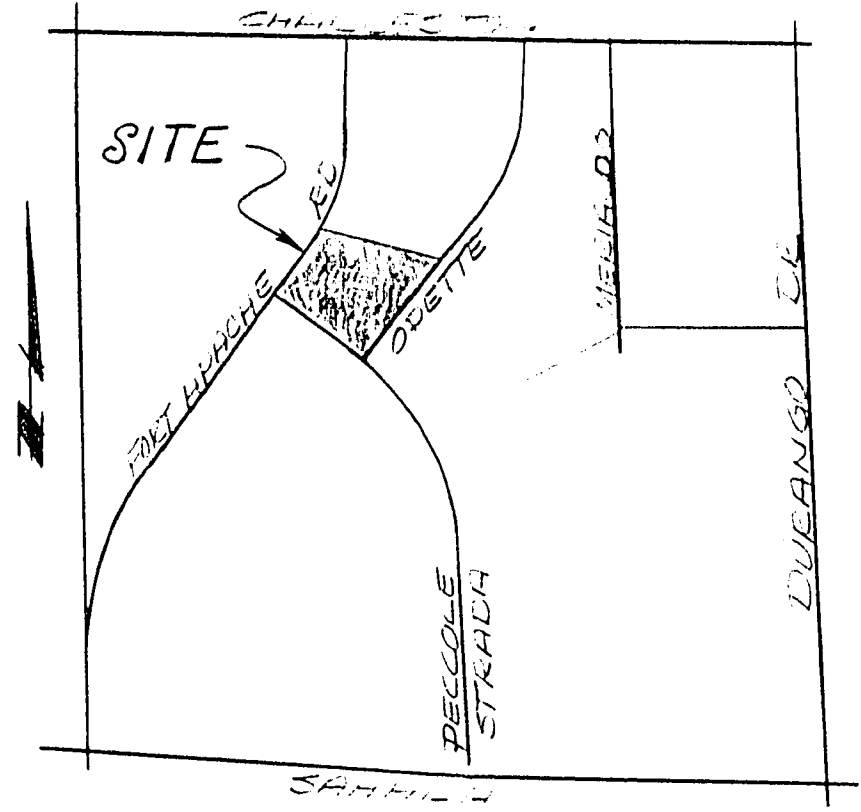

GENERAL NOTES

- 1. SERVICES SHALL COMPLY WITH WESTERN PLUMBING CODE AS TO SEPARATION DISTANCE.
- 2. ALL UNITS TO BE SERVED INDIVIDUALLY AS PER SECTION 313 OF THE UNIFORM PLUMBING CODE.
- 3. CONTRACTOR SHALL FURNISH THE ENGINEER WITH AS-BUILT DRAWINGS SHOWING THE EXACT LOCATION OF ALL CONNECTIONS.
- 4. CONCRETE COLLARS TO BE CONSTRUCTED AROUND ALL MANHOLES AND WATER VALVES CHISEL "S" OR "C" WHEREVER SEWER OF GAS LINES PASS UNDER THE CURB.
- 5. CALL BEFORE YOU DIG 1-800-727-2600

BENCHMARK

USC & GS DATUM CONCRETE NAIL IN MIDDLE OF PICTURE PANEL AT THE INTERSECTION OF CHARLESTON BLVD. AND DURANGO DRIVE. ELEV = 2664.11
EQUATION - CLV + 2.04 = USC & GS DATUM

QUANTITY ESTIMATE

- 1. STD. 4' DIA. MANHOLES----- 13 EA
- 2. 8" PVC SEWER PIPE----- 2952 LF
- 3. 4" HOUSE SERVICE LATERAL----- 2180 LF
- 4. STD. VYE----- 64 EA
- 5. DROP 11H----- 1 EA

APPROVALS

P.H. Carter 4-11-86
C.L.V. SANITATION ENGINEER Date
[Signature] 3-10-86
C.L.V. CITY ENGINEER Date
N/A
C.L.V. QUALITY CONTROL Date

MASTER SEWER PLAN

VALLEY WEST IX UNIT NO. 2

WO NO. 3072-2
BY COS
DATE 4/17/86
SCALE 1" : 50'

SHEET
10R
OF SHEETS

CONSULTING ENGINEERS • PLANNERS
2300 PASEO DEL PRADO BUILDING A SUITE 100
LAS VEGAS, NEVADA 89102 PHONE (702) 873-7550
nevada
Charles R. Johnson 4/7/86