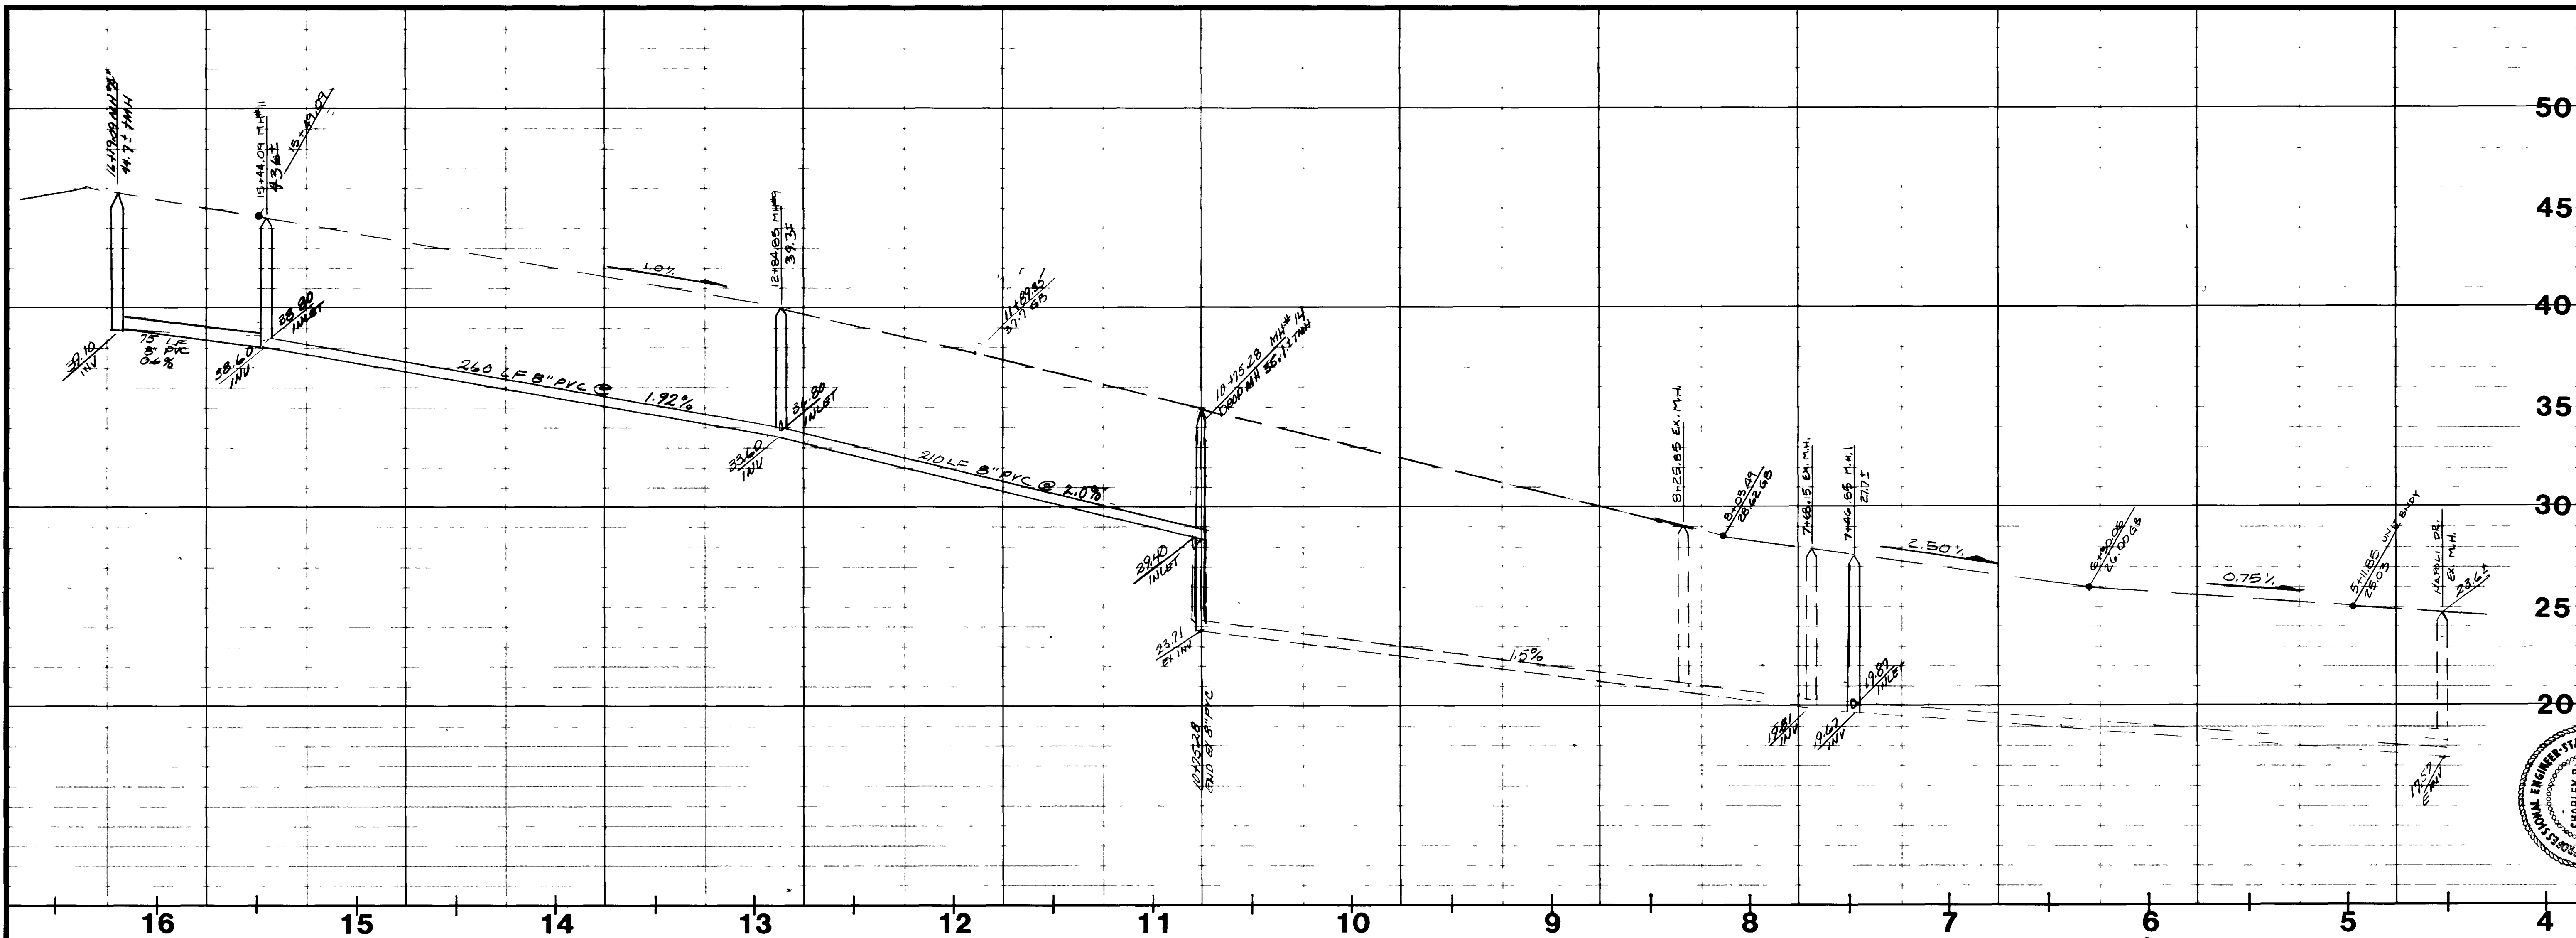


REVISION	
REV	DATE
1	11/21/85
2	

CONSULTING ENGINEERS • PLANNERS
 2300 PASEO DEL PRADO BUILDING A SUITE 100
 LAS VEGAS, NEVADA 89102 PHONE (702) 873-7550

vt
 nevada

SEWER PLAN & PROFILE - ODETTE LANE
 VALLEY WEST IX - UNIT 2

WO NO **3072-2**
 BY **MAP**
 DATE **9-18-85**
 SCALE **HORIZ : 1"=40'**
VERT : 1"=4'

R.A. Anton
 CLV SANITATION SUPERVISOR
 DATE 11-21-85

SHEET
11
 OF 16 SHEETS

