
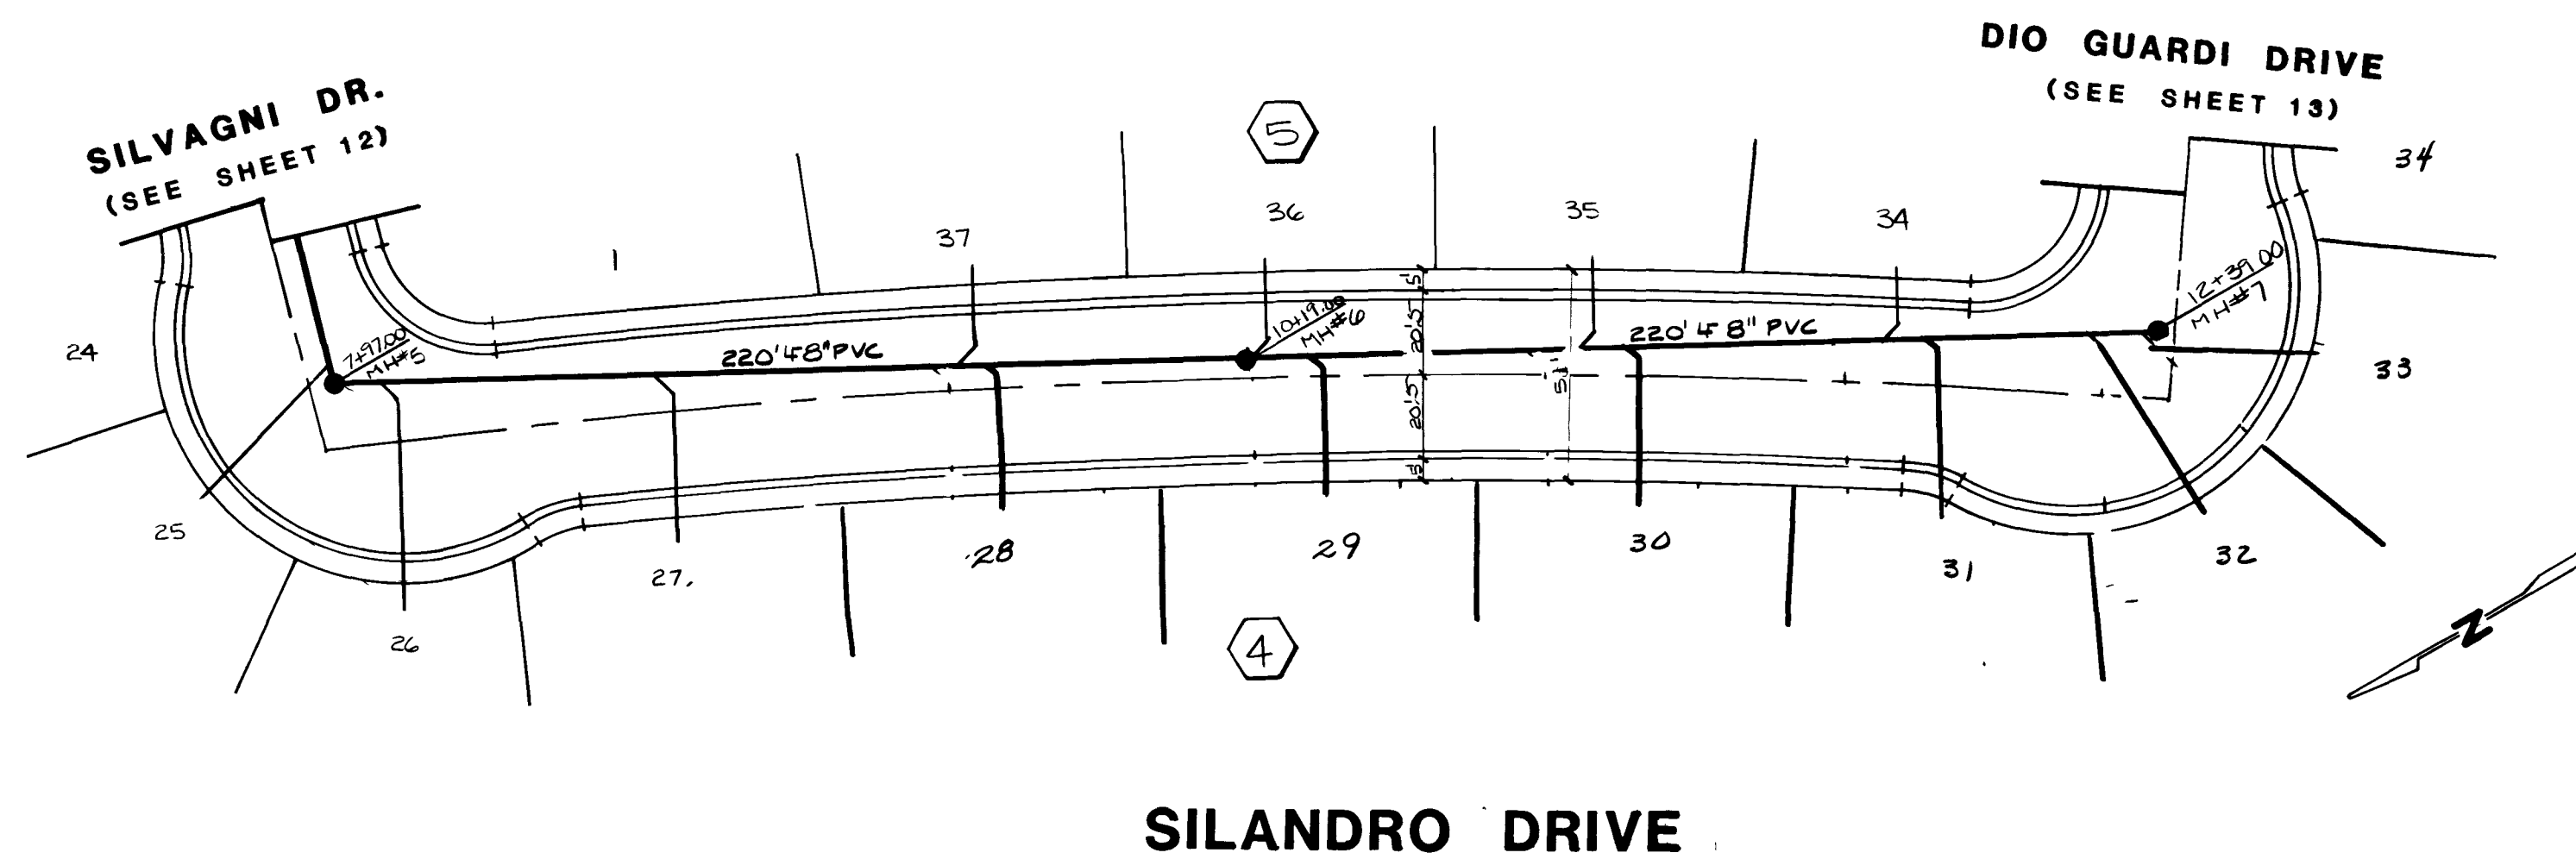
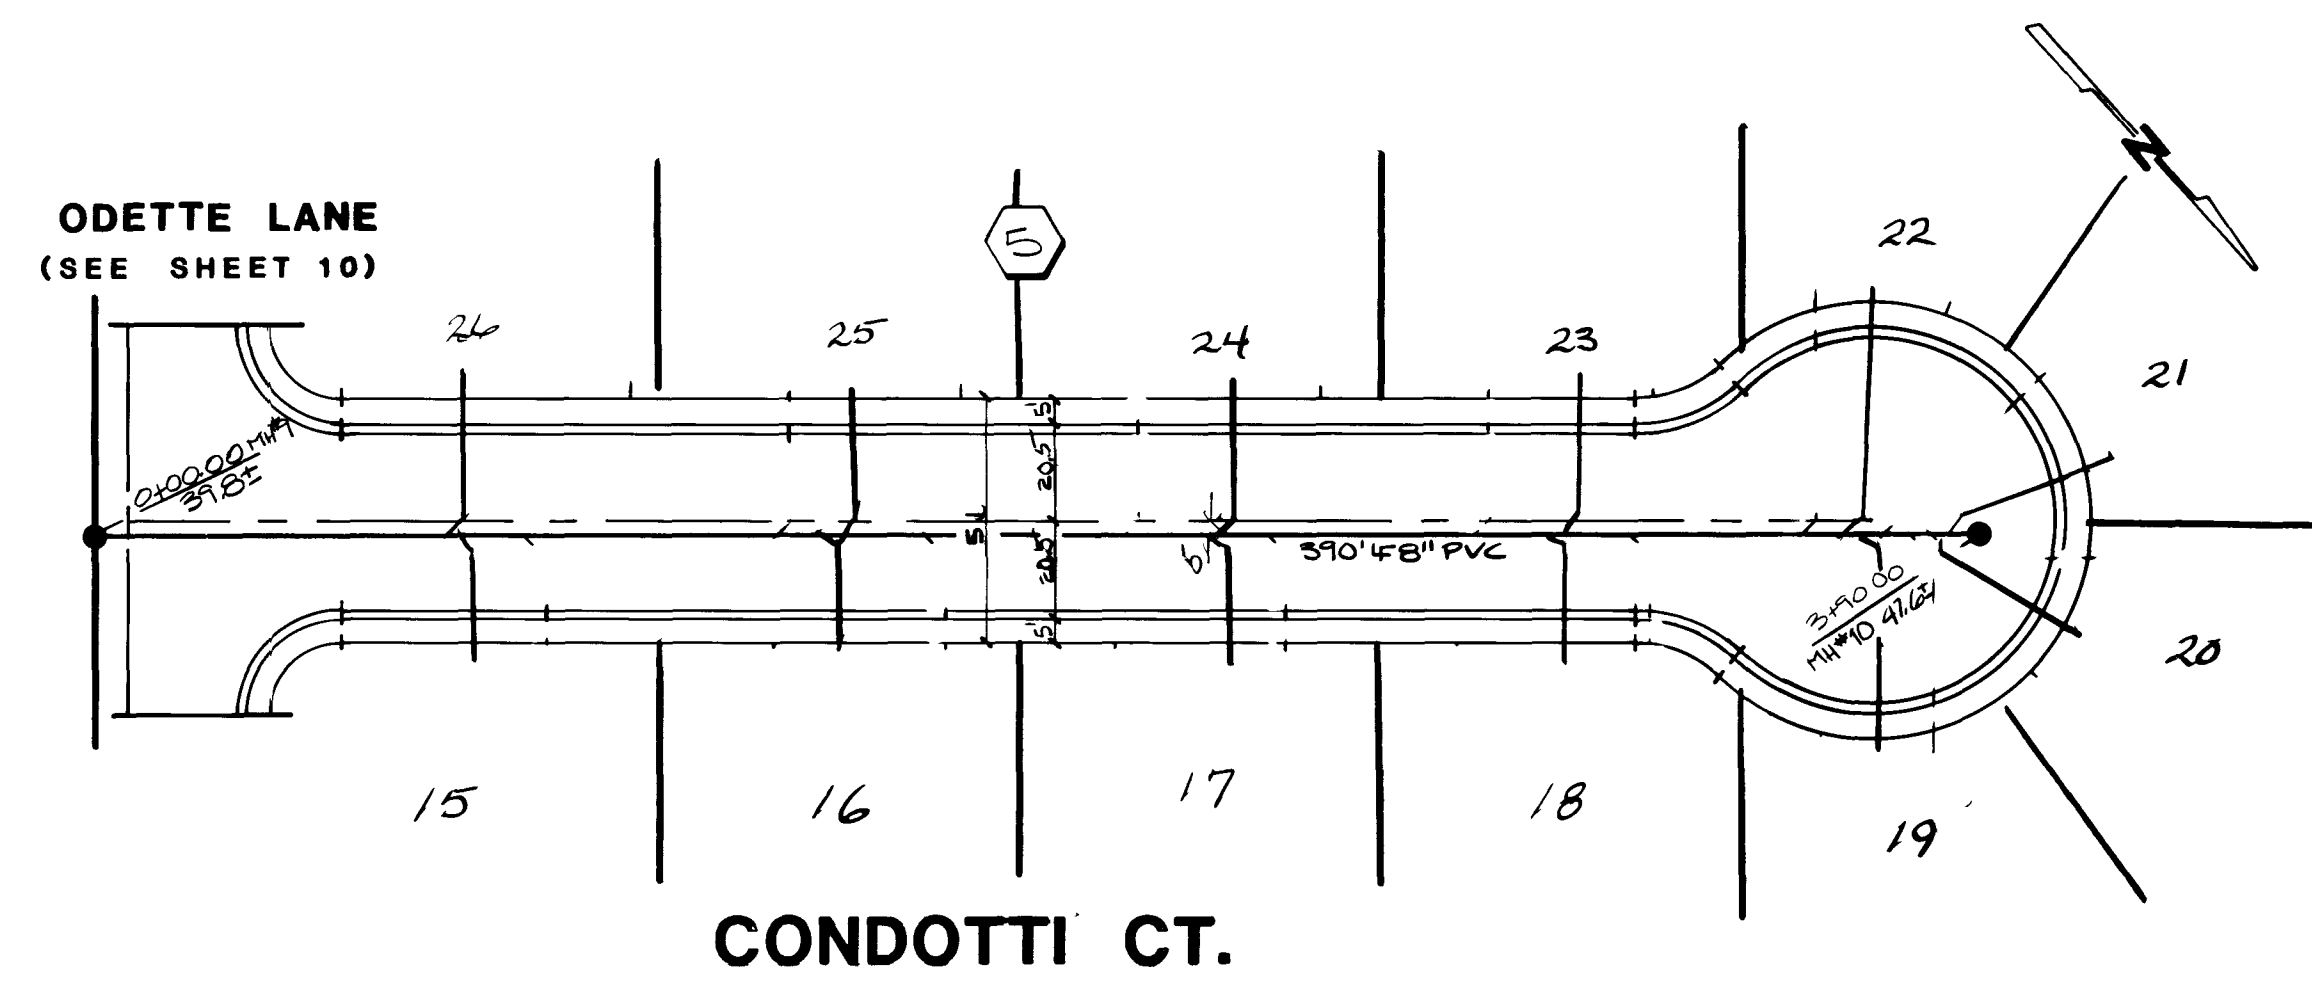


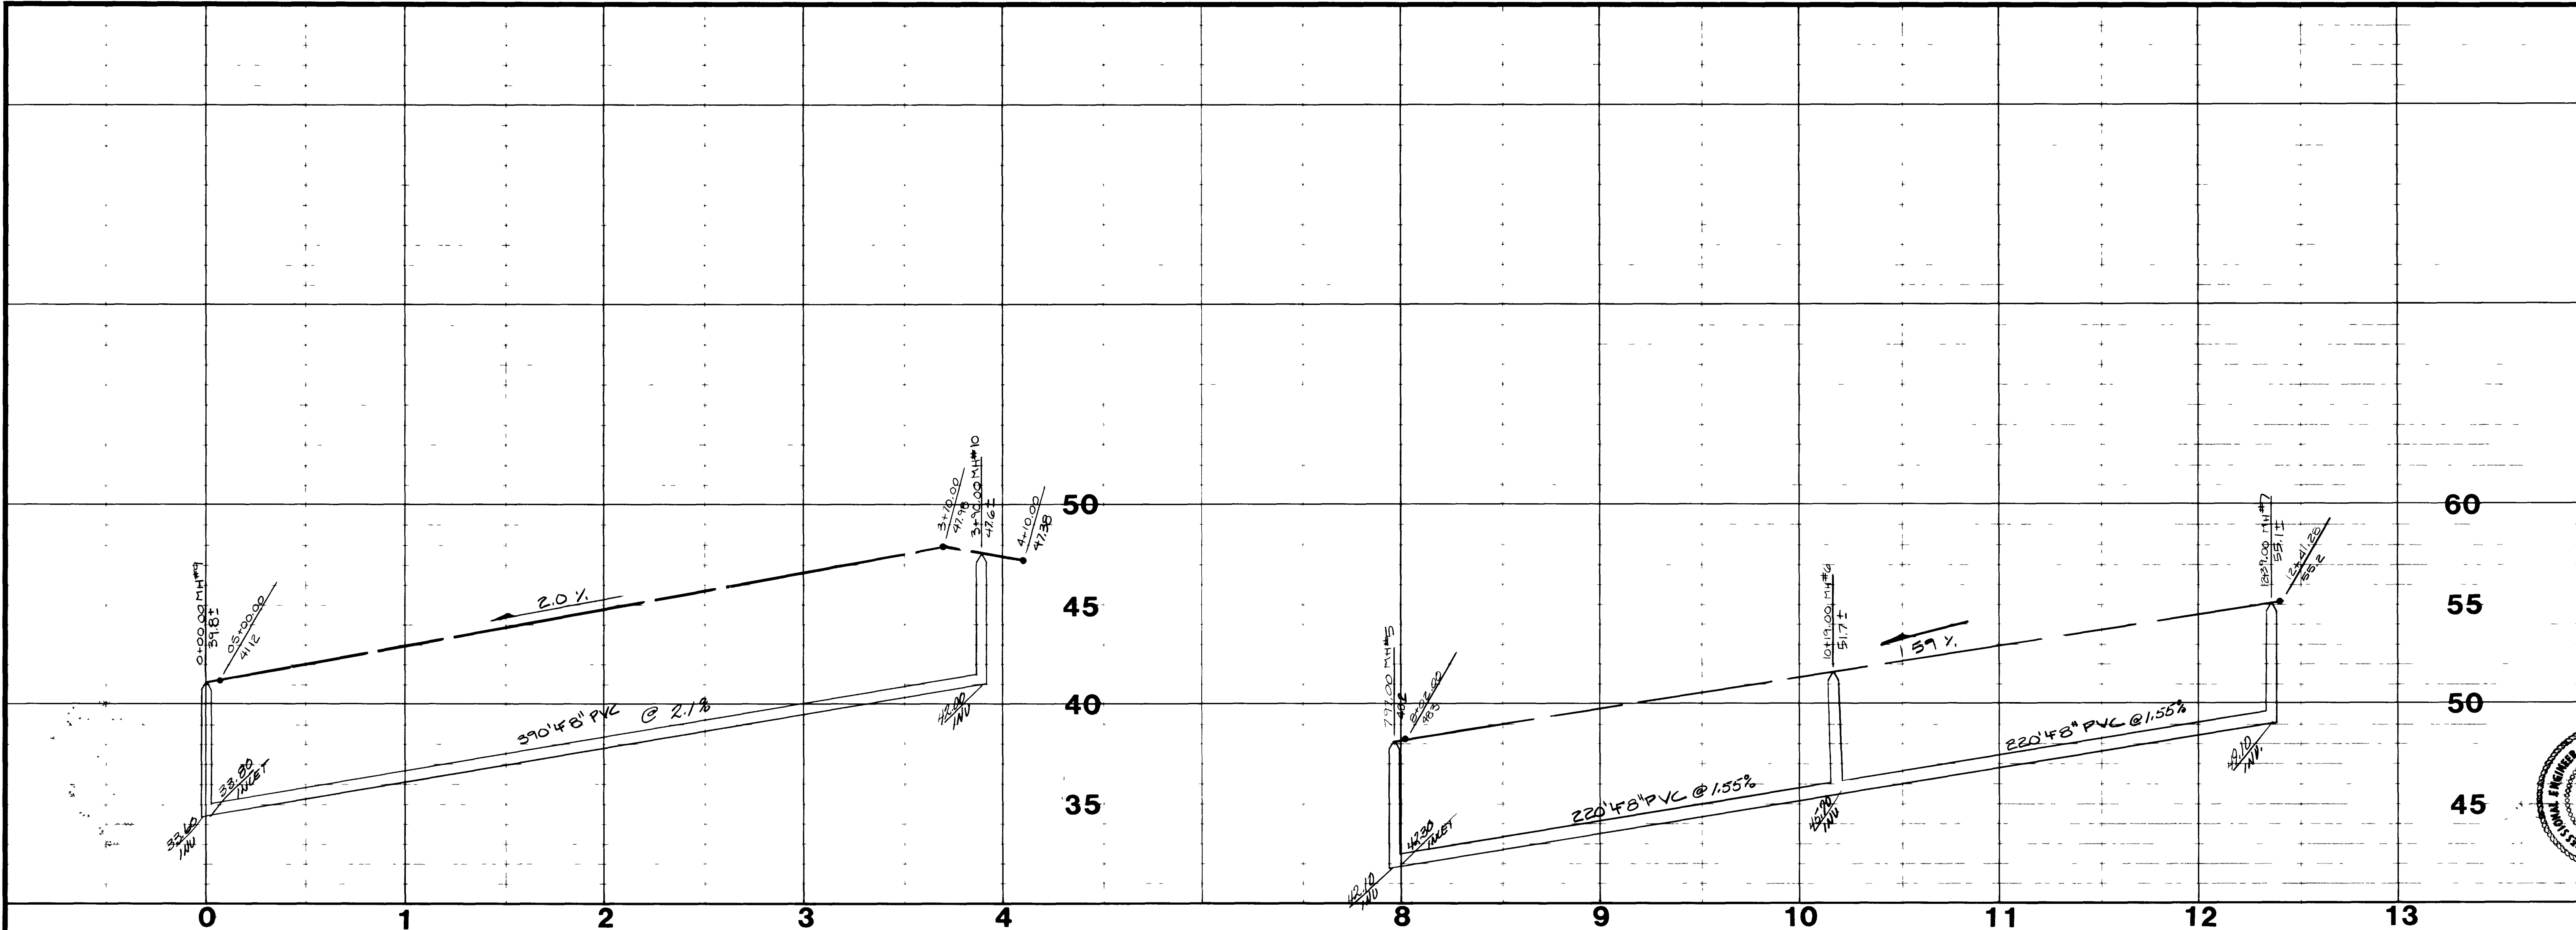

REVISION		BY		DATE	
1		1/16/85	BY	MAP	

CONSULTING ENGINEERS • PLANNERS
 2300 PASEO DEL PRADO BUILDING A SUITE 100
 LAS VEGAS, NEVADA 89102 PHONE (702) 873-7550

vt Nevada
 CHARLEY R. JOHNSON
 CIVIL ENGINEER
 No. 8005

TITLE
 SEWER PLAN & PROFILE -
 CONDOTTI CT., SILANDRO DRIVE

PROJECT
 VALLEY WEST IX - UNIT 2

WO NO **3072-2**
 BY **MAP**
 DATE **9-18-85**
 SCALE **HORIZ : 1"=40'**
VERT : 1"=4'

SHEET
12
 OF 16 SHEETS

C.L.V. SANITATION SUPERVISOR
 DATE 11-22-85

