



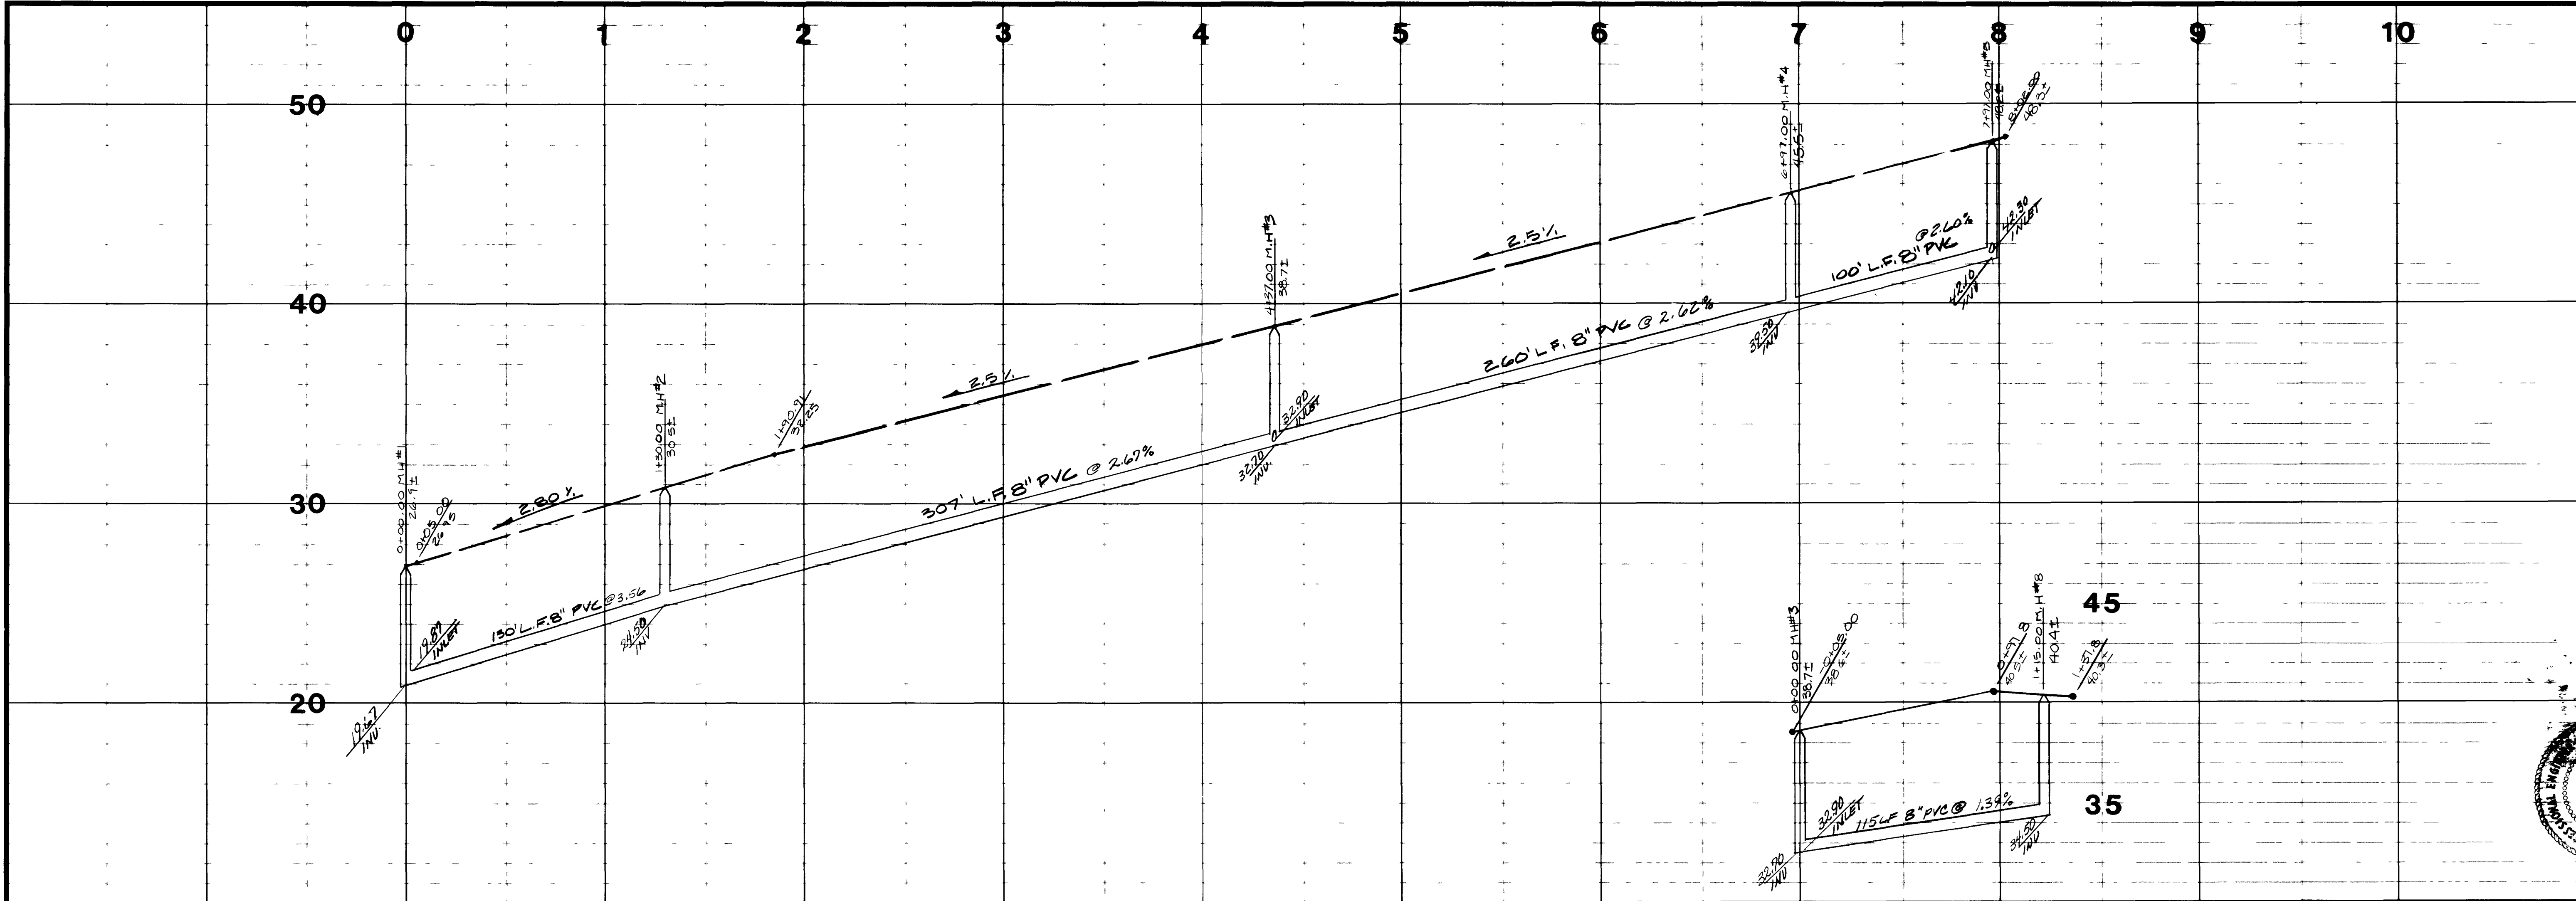

REV	DATE	BY	REVISION

		CONSULTING ENGINEERS • PLANNERS 2300 PASEO DEL PRADO BUILDING A SUITE 100 LAS VEGAS, NEVADA 89102 PHONE (702) 873-7550
--	--	--

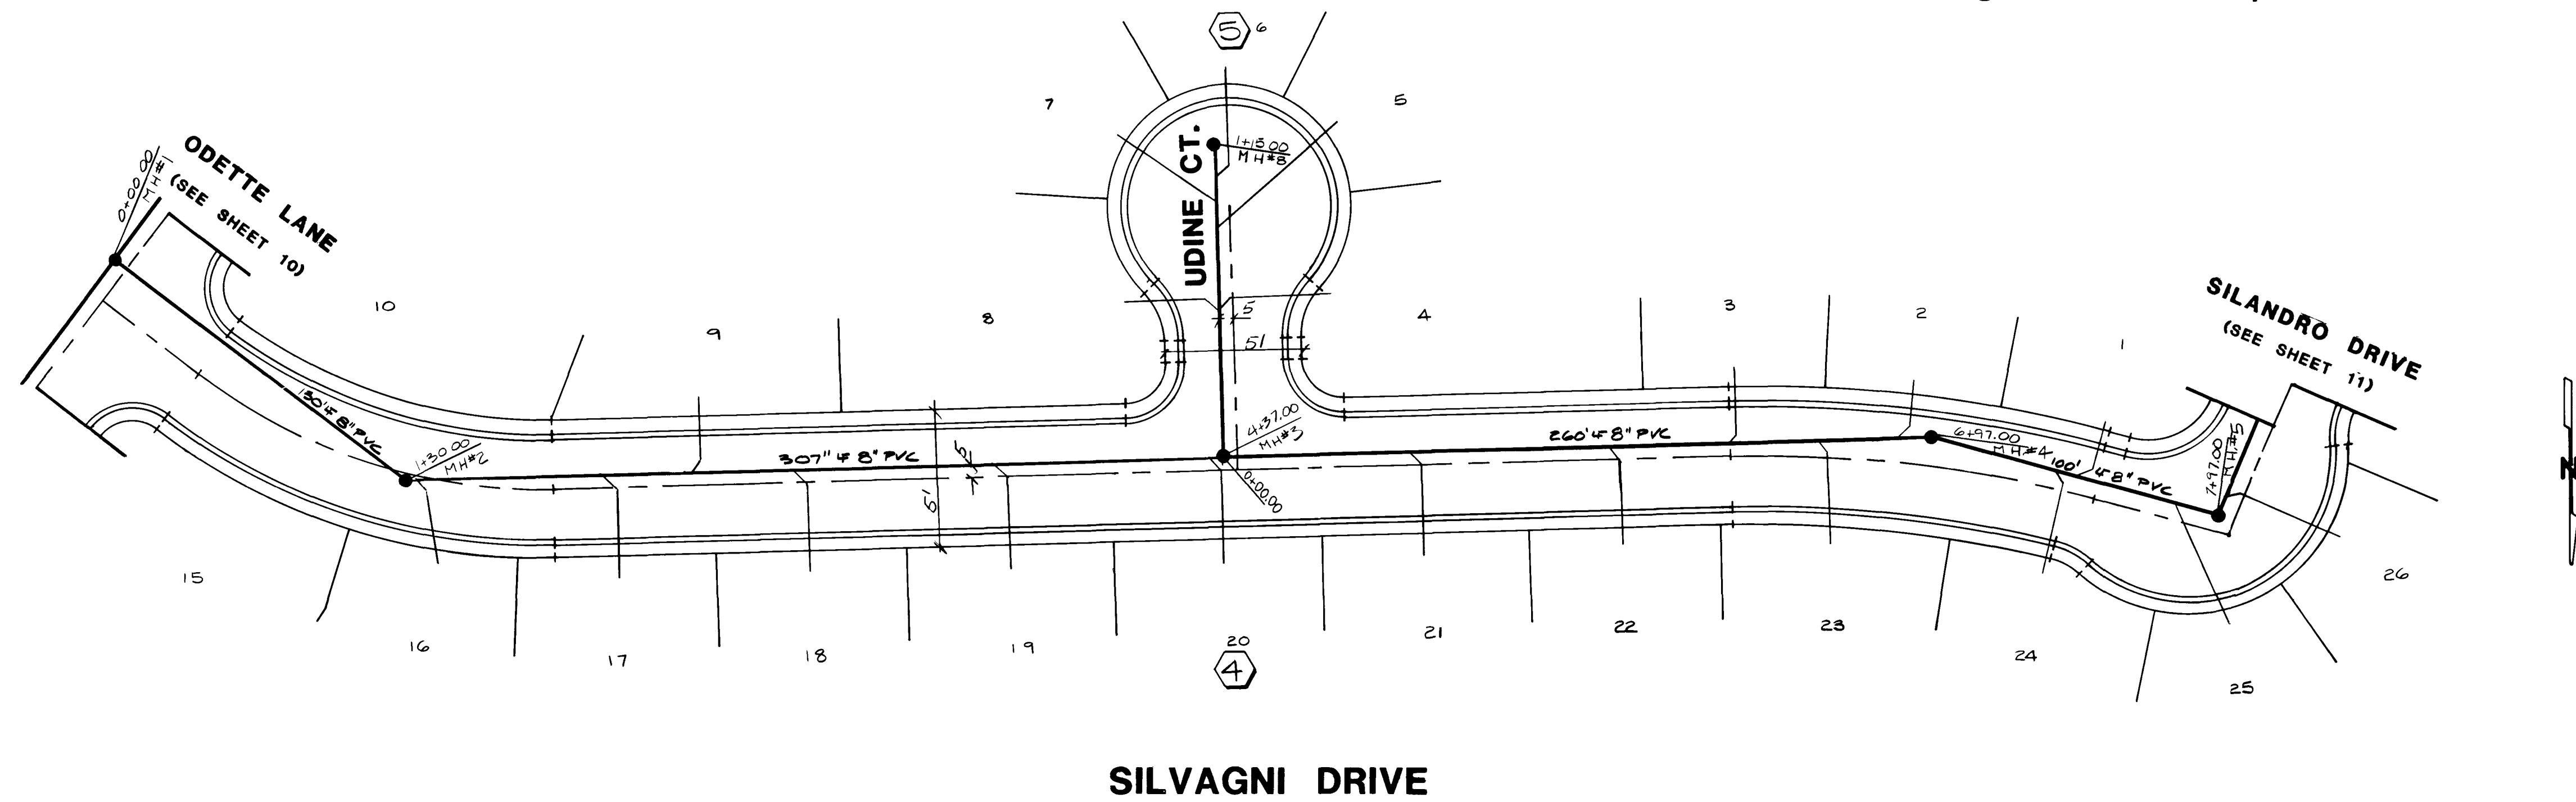

SEWER PLAN & PROFILE - SILVAGNI DR. & UDINE CT.	
VALLEY WEST IX - UNIT 2	

WO NO	3072-2
BY	MAP
DATE	9-17-85
SCALE	HORIZ : 1"=40' VERT : 1"=4'

C.L.V. SANITATION SUPERVISOR



 DATE 11-20-85

SHEET	13
OF 16 SHEETS	

5696

29-6-117

307Y-3/70-IX-2

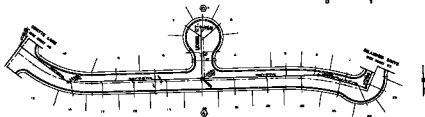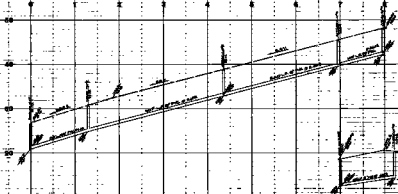

SLYASH DRIVE

SEYMOUR BLANK & HENCKELS -
SILVERADO DR. & URBAN CT.
VALLEY WEST CH - UNIT 2

13
 10-10-10