

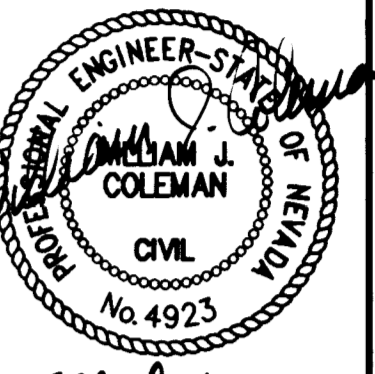


Call before you Dig.  
1-800-227-2600  
UNDERGROUND SERVICE ALERT (USA)

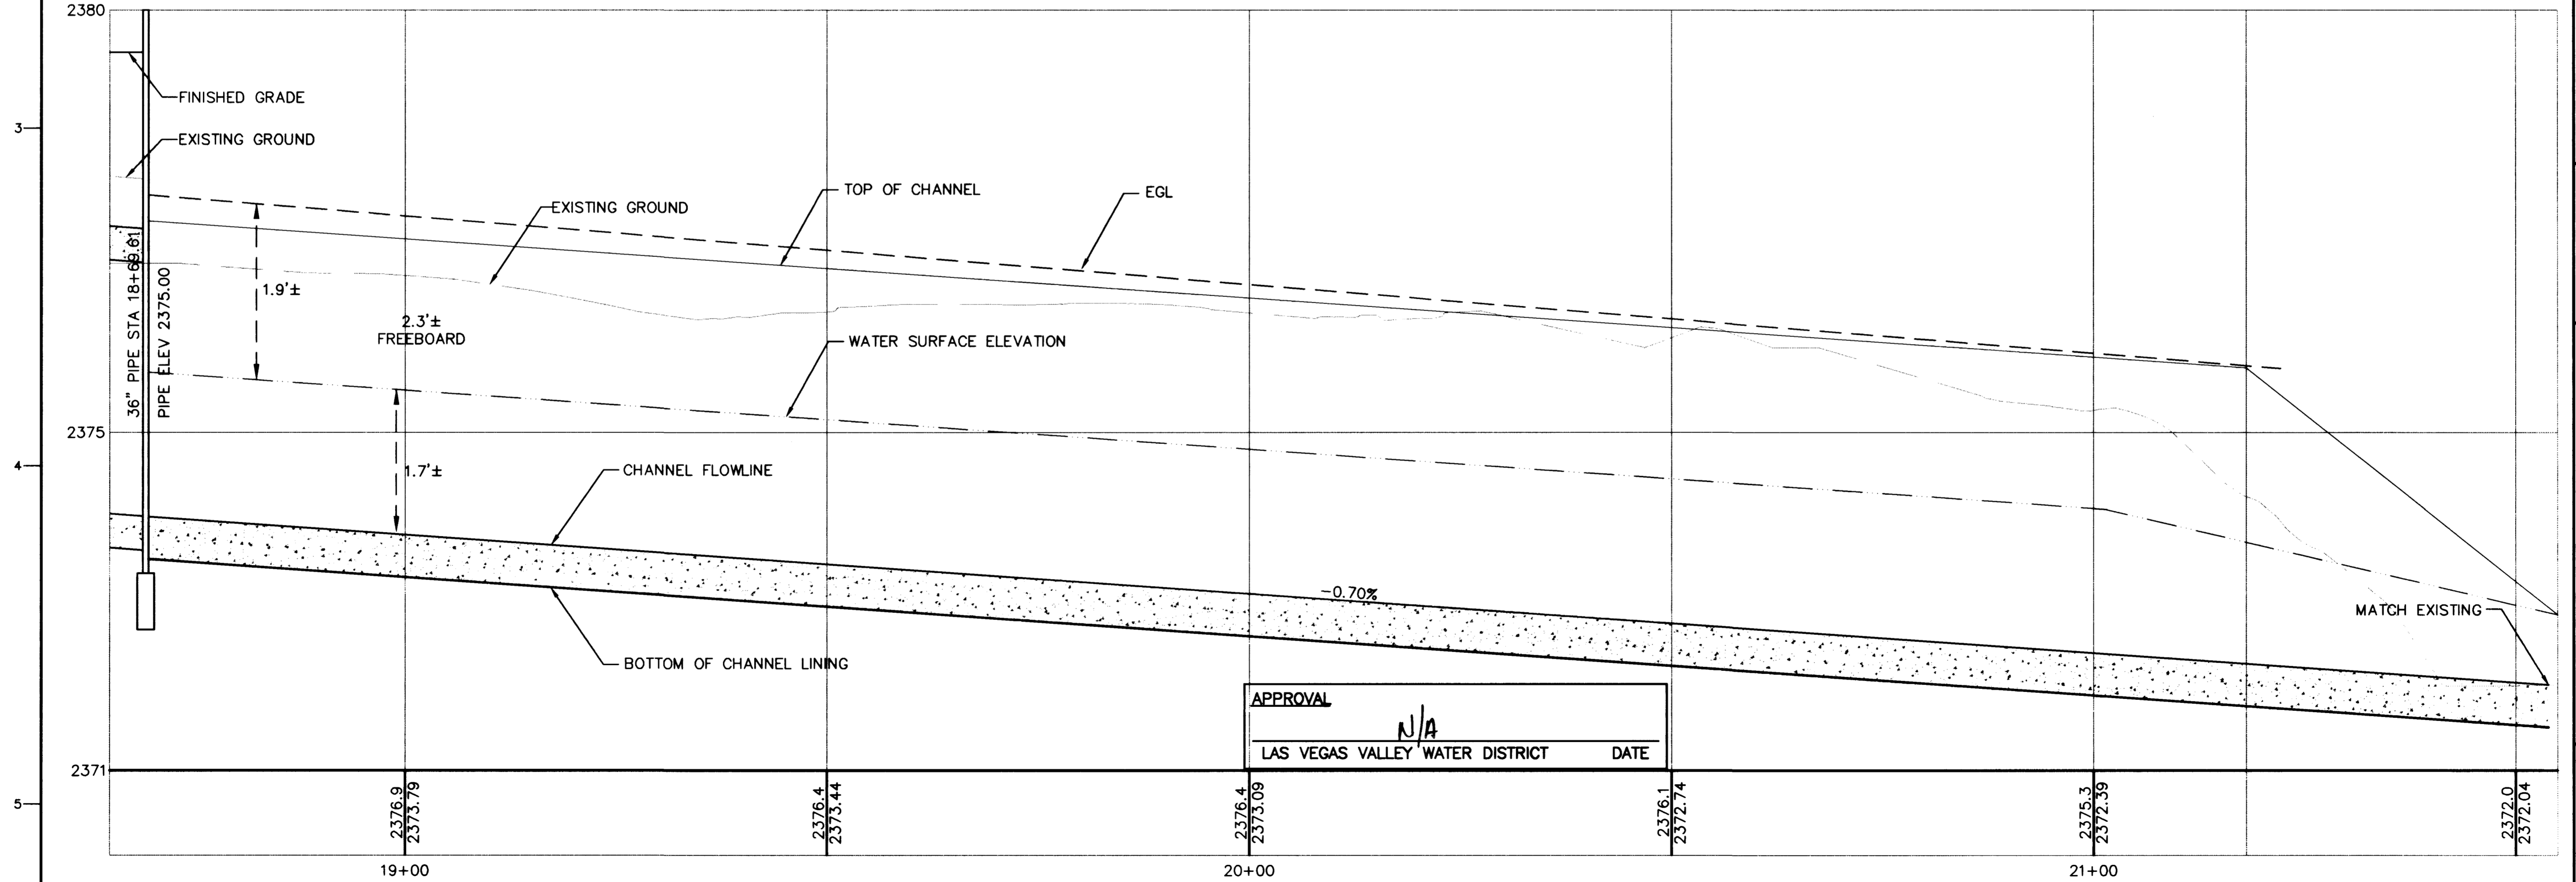

28 July '97

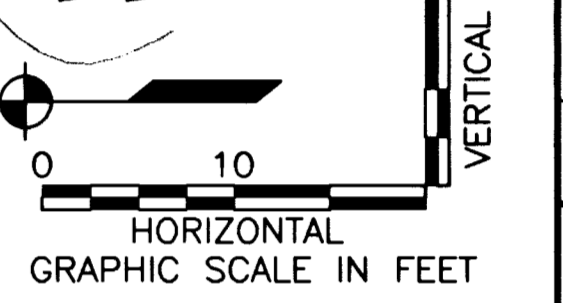

APPROVAL  
N/A  
LAS VEGAS VALLEY WATER DISTRICT DATE

<p>USE OF DOCUMENTS THIS DOCUMENT, INCLUDING THE INSTRUMENT OF SERVICE FOR THIS PROJECT AND SHALL NOT BE USED FOR ANY OTHER PROJECT WITHOUT THE WRITTEN PERMISSION OF KENNEDY/JENKS CONSULTANTS.</p>	
DESIGNED	WL
DRAWN	LJU
CHECKED	WJC
NO.	
REVISION	
DATE	
BY	
<p>Kennedy/Jenks Consultants 1455 E. Tropicana Avenue, Suite 300 Las Vegas, NV 89119</p>	
<p>CITY OF LAS VEGAS - STREET IMPROVEMENTS VEGAS DRIVE - RAMPART TO ROCK SPRINGS</p>	
<p>PAVED SWALE DETAIL AND HEADWALL GRATE</p>	
DWG. NO.	107-12684
JOB NO.	967018.04
DATE	APR 1987
SHEET	32 OF 50
<p>U-14</p>	

