


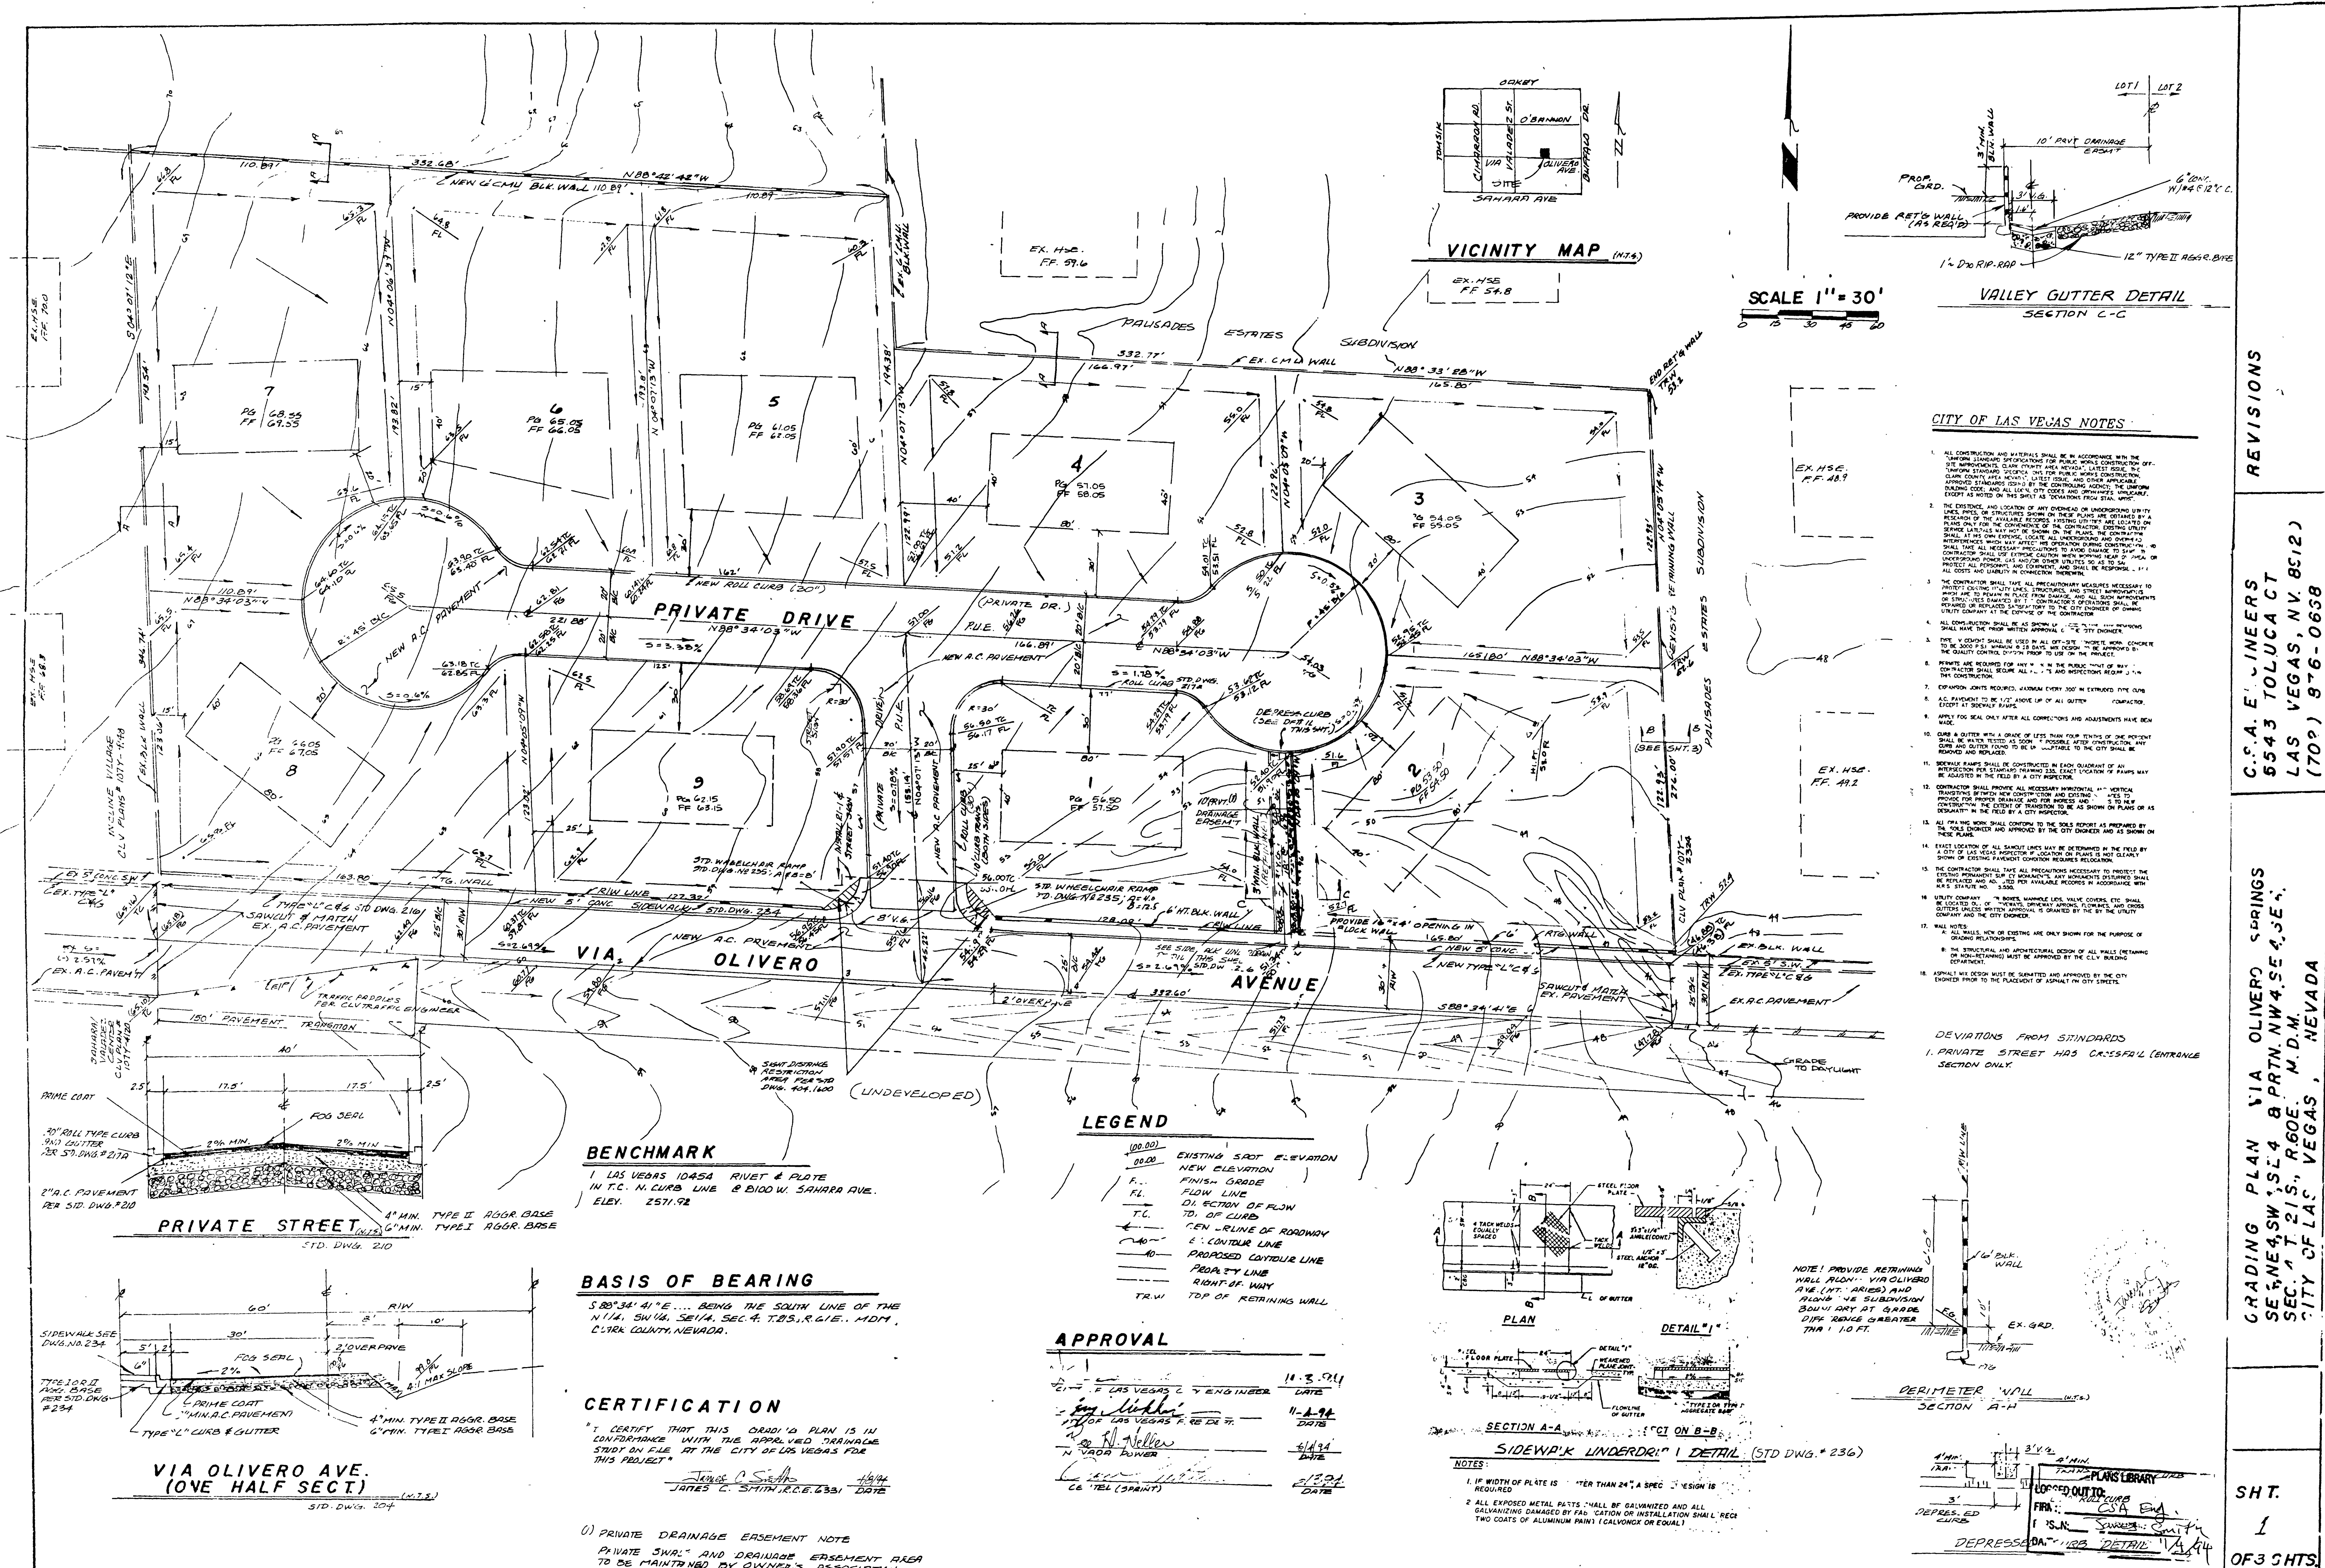

CITY OF LAS VEGAS NOTES


DEVIATIONS FROM STANDARDS


1. PRIVATE STREET HAS CROSSFALL ENTRANCE SECTION ONLY.

REVISIONS

C.A. ENGINEERS
5543 TOLUCA CT
LAS VEGAS, NV 89121
(702) 876-0638

GRADING PLAN VIA OLIVERO SPRINGS
SE 1/4, NE 1/4, SW 1/4, S 1/2, & PRTN NW 1/4, SE 1/4, SEC. 4, T. 21 S., R. 60 E., M.D.M.
CITY OF LAS VEGAS, NEVADA

SHT. 1
OF 3 SHTS.

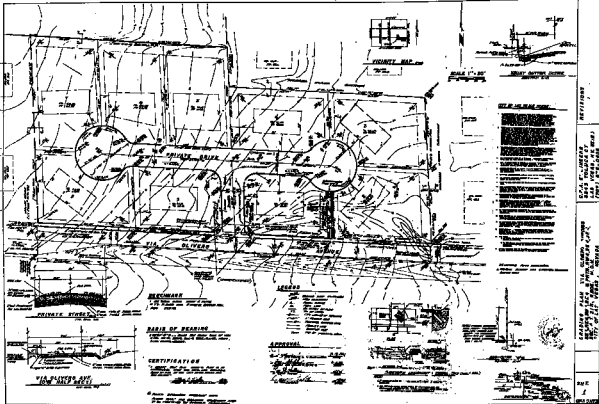

REVISIONS





