
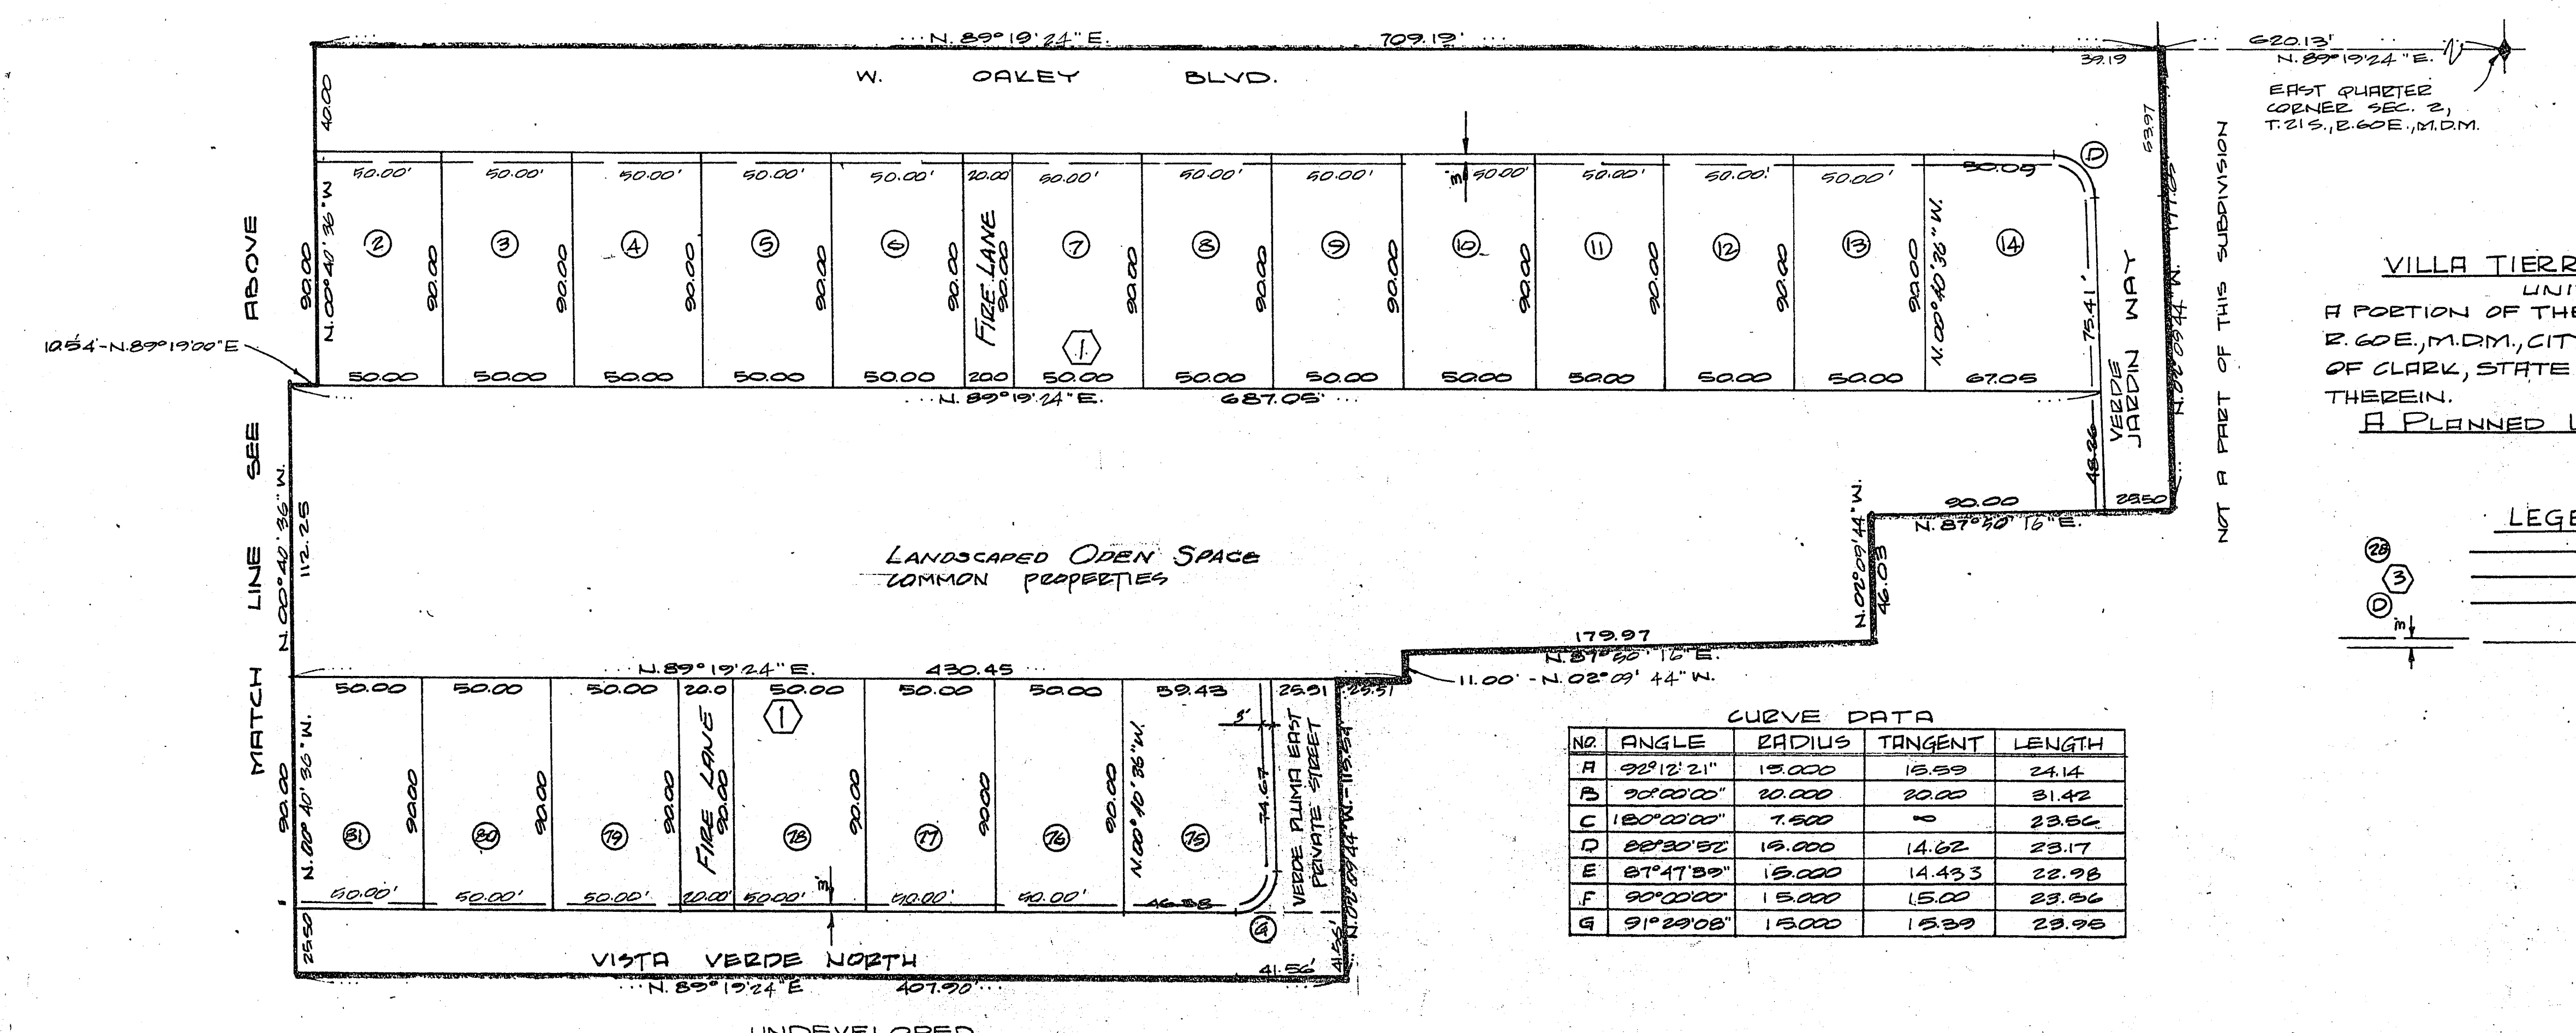


23-12-149

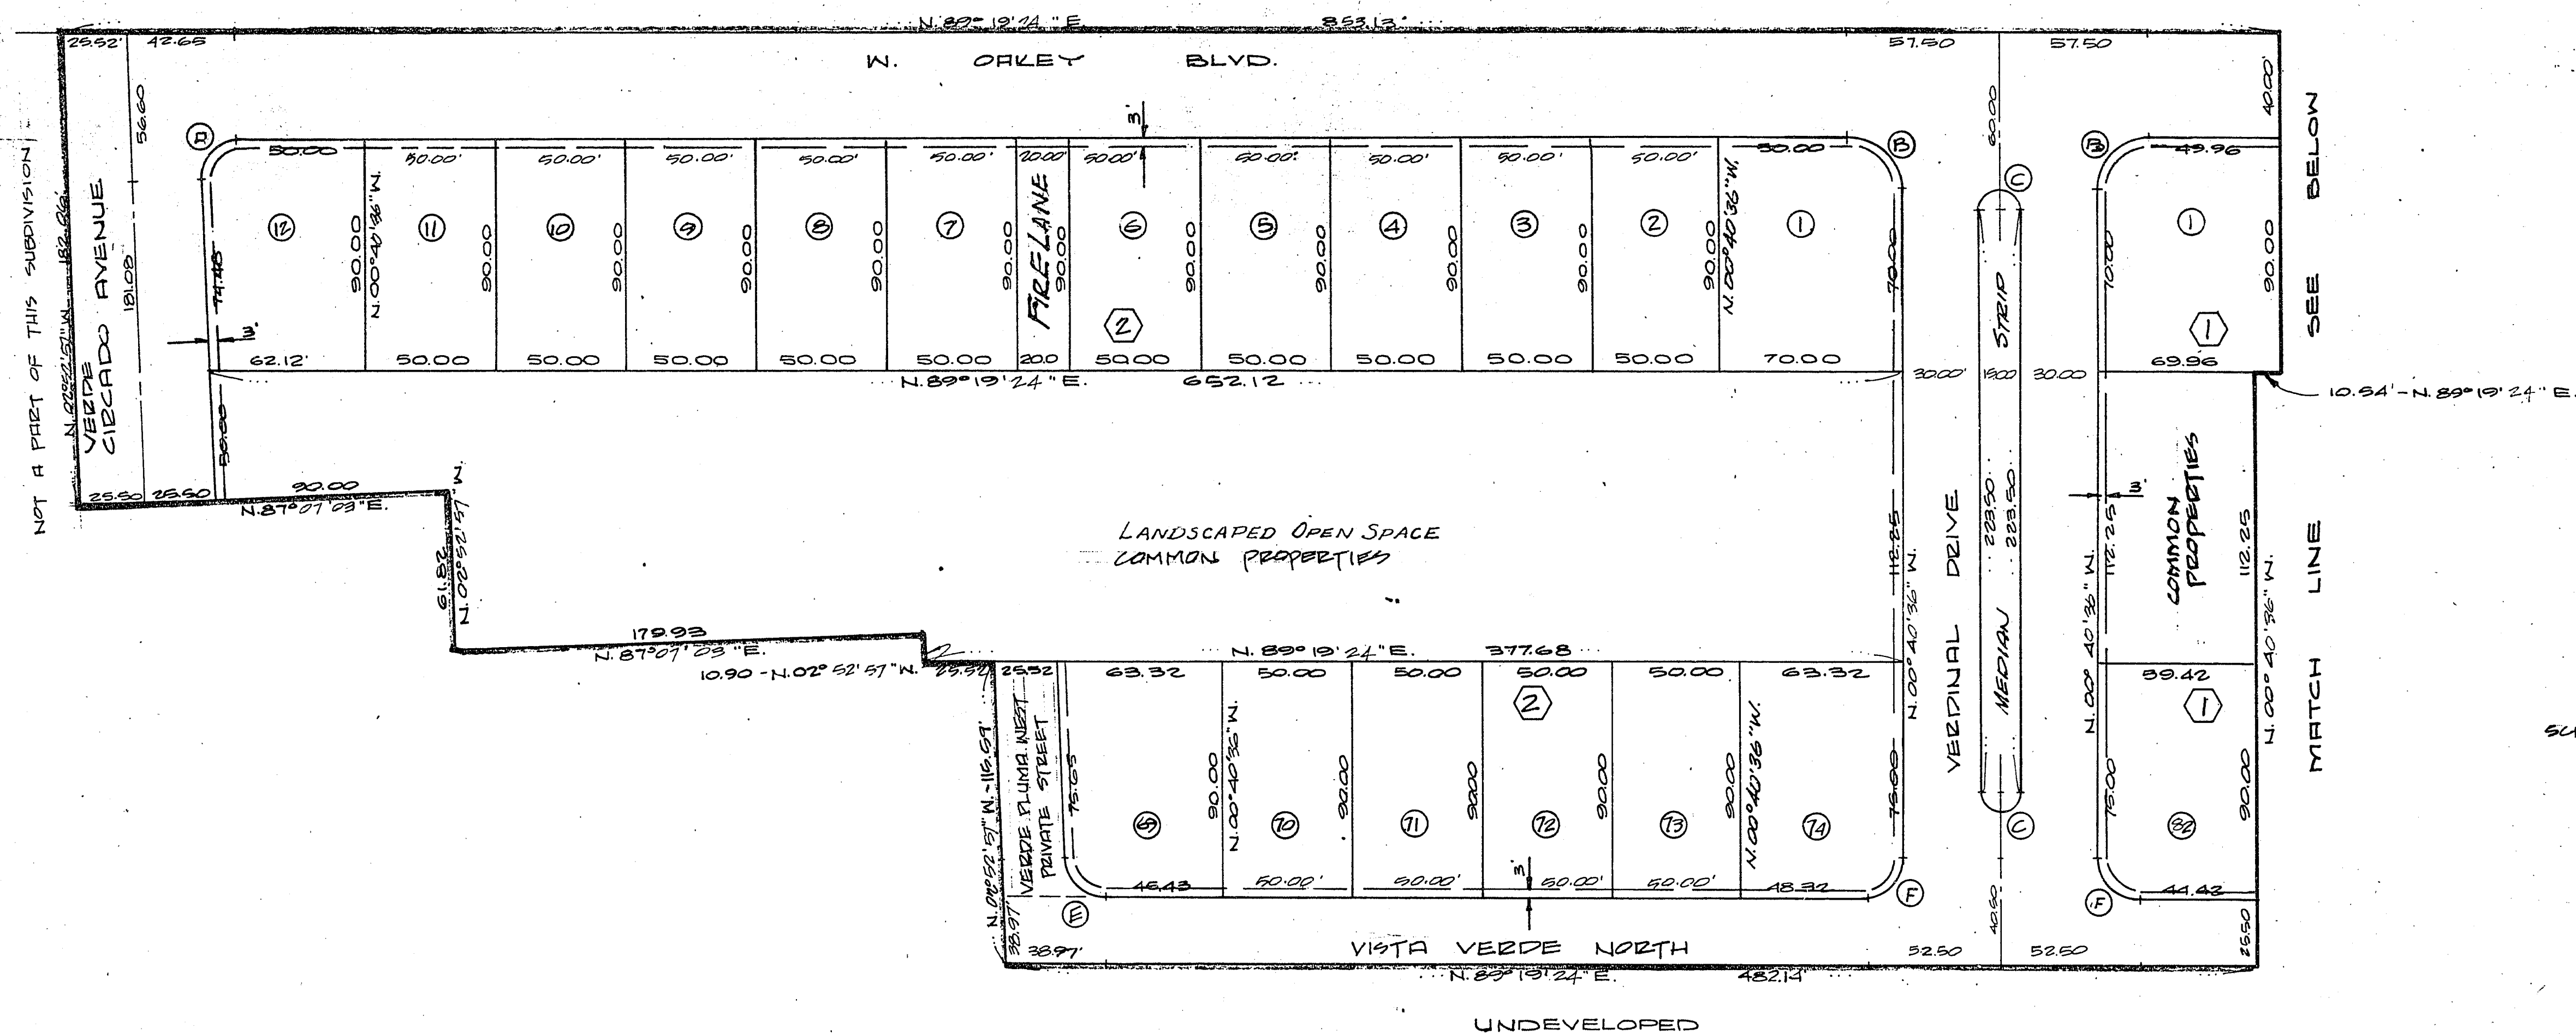

VILLA TIERRA VERDE SUBDIVISION
 UNIT I
 A PORTION OF THE NW 1/4 SEC. 2, T.21S., R.60E., M.D.M., CITY OF LAS VEGAS, COUNTY OF CLARK, STATE OF NEVADA, AS DESCRIBED THEREIN.
 A PLANNED UNIT DEVELOPMENT

LEGEND

⑬ LOT NUMBER
 ⑬ BLOCK NUMBER
 ⑬ CURVE NUMBER
 3' UTILITY EASEMENT

CURVE DATA

NO.	ANGLE	RADIUS	TANGENT	LENGTH
A	92°12'21"	13.000	13.99	24.14
B	90°00'00"	10.000	10.00	31.42
C	120°00'00"	7.500	10	23.86
D	88°30'52"	15.000	14.62	23.17
E	87°41'33"	15.000	14.433	22.98
F	90°00'00"	15.000	15.00	23.56
G	91°23'08"	15.000	15.23	23.96

NO. _____
 RECORDED AT THE REQUEST OF _____
 DATE _____ BY _____
 BOOK _____ PAGE _____
 OF PLATS _____
 OFFICIAL RECORDS BOOK NO. _____
 CLARK COUNTY, NEVADA, RECORDS _____
 PAUL E. HORN, RECORDER
 FEE _____ DEPUTY