


VISTA DEL LAGO UNIT NO. 2

BEING A PORTION OF THE SOUTHEAST ONE-QUARTER (SE 1/4) OF SECTION 7, T. 21 S., R. 60 E., M.D.M., CITY OF LAS VEGAS, CLARK COUNTY, NEVADA

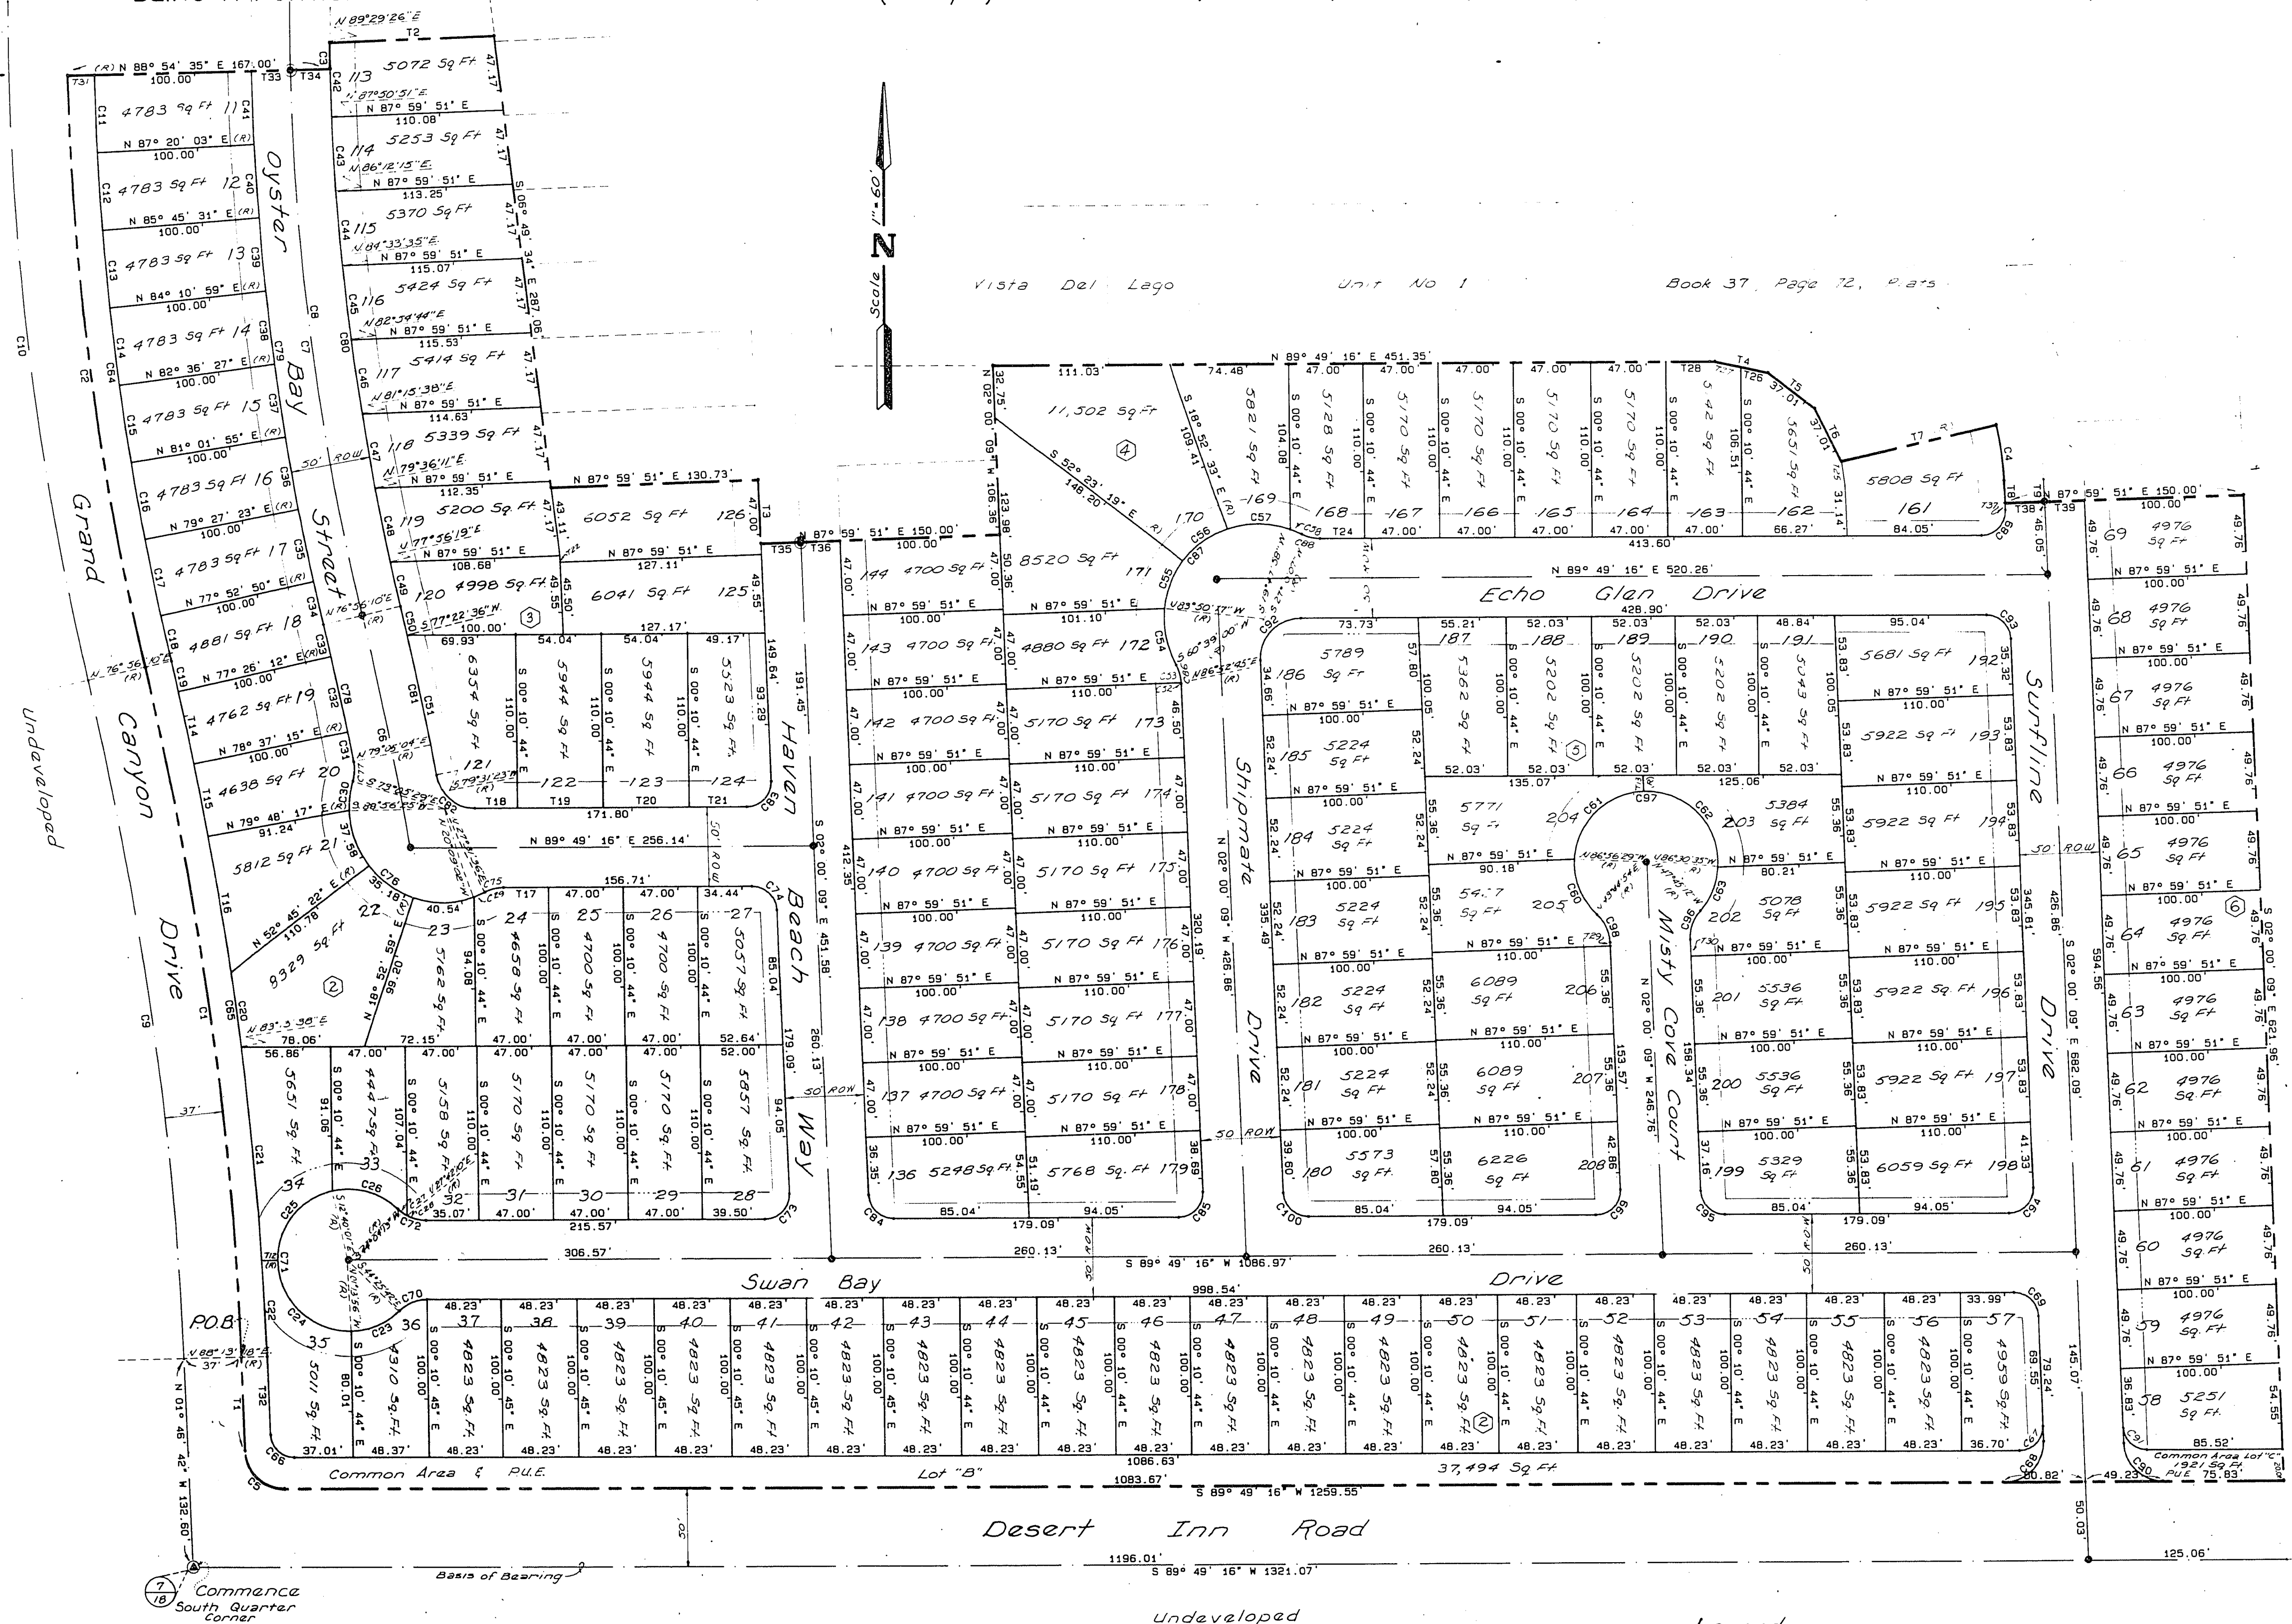

DIRECT VEHICULAR ACCESS TO GRAND CANYON DRIVE AND DESERT INN ROAD FROM THE ADJUTING LOTS IS PROHIBITED.

- Legend**
- End B.L.M. Brass Cap
 - End 3/8" Rebar w/alum. cap RLS 6305
 - Set 3/8" Rebar w/alum. cap RLS 6305
 - Set Back Line (16' Front, 10' side)
 - C17 Curve Number
 - T19 Line Number
 - 56 Lot Number
 - ⑤ Block Number