


REV	DATE	BY	REVISION
1	9-2-87	PC	REVISED PER COMMENTS
2	9-2-87	PC	REVISED PER COMMENTS
3	11-8-87	DA	STREET LIGHTS CHANGED TO 150V
4	1-11-87	PC	RECALCULATED M.I. # 5

ESJ ENGINEERS & SURVEYORS INC.
700 NEW UNIVERSITY BLVD., SUITE 117, DALLAS, TEXAS 75201-3411

SUBMITTED BY: *Paul C. Johnson* 9/15/87

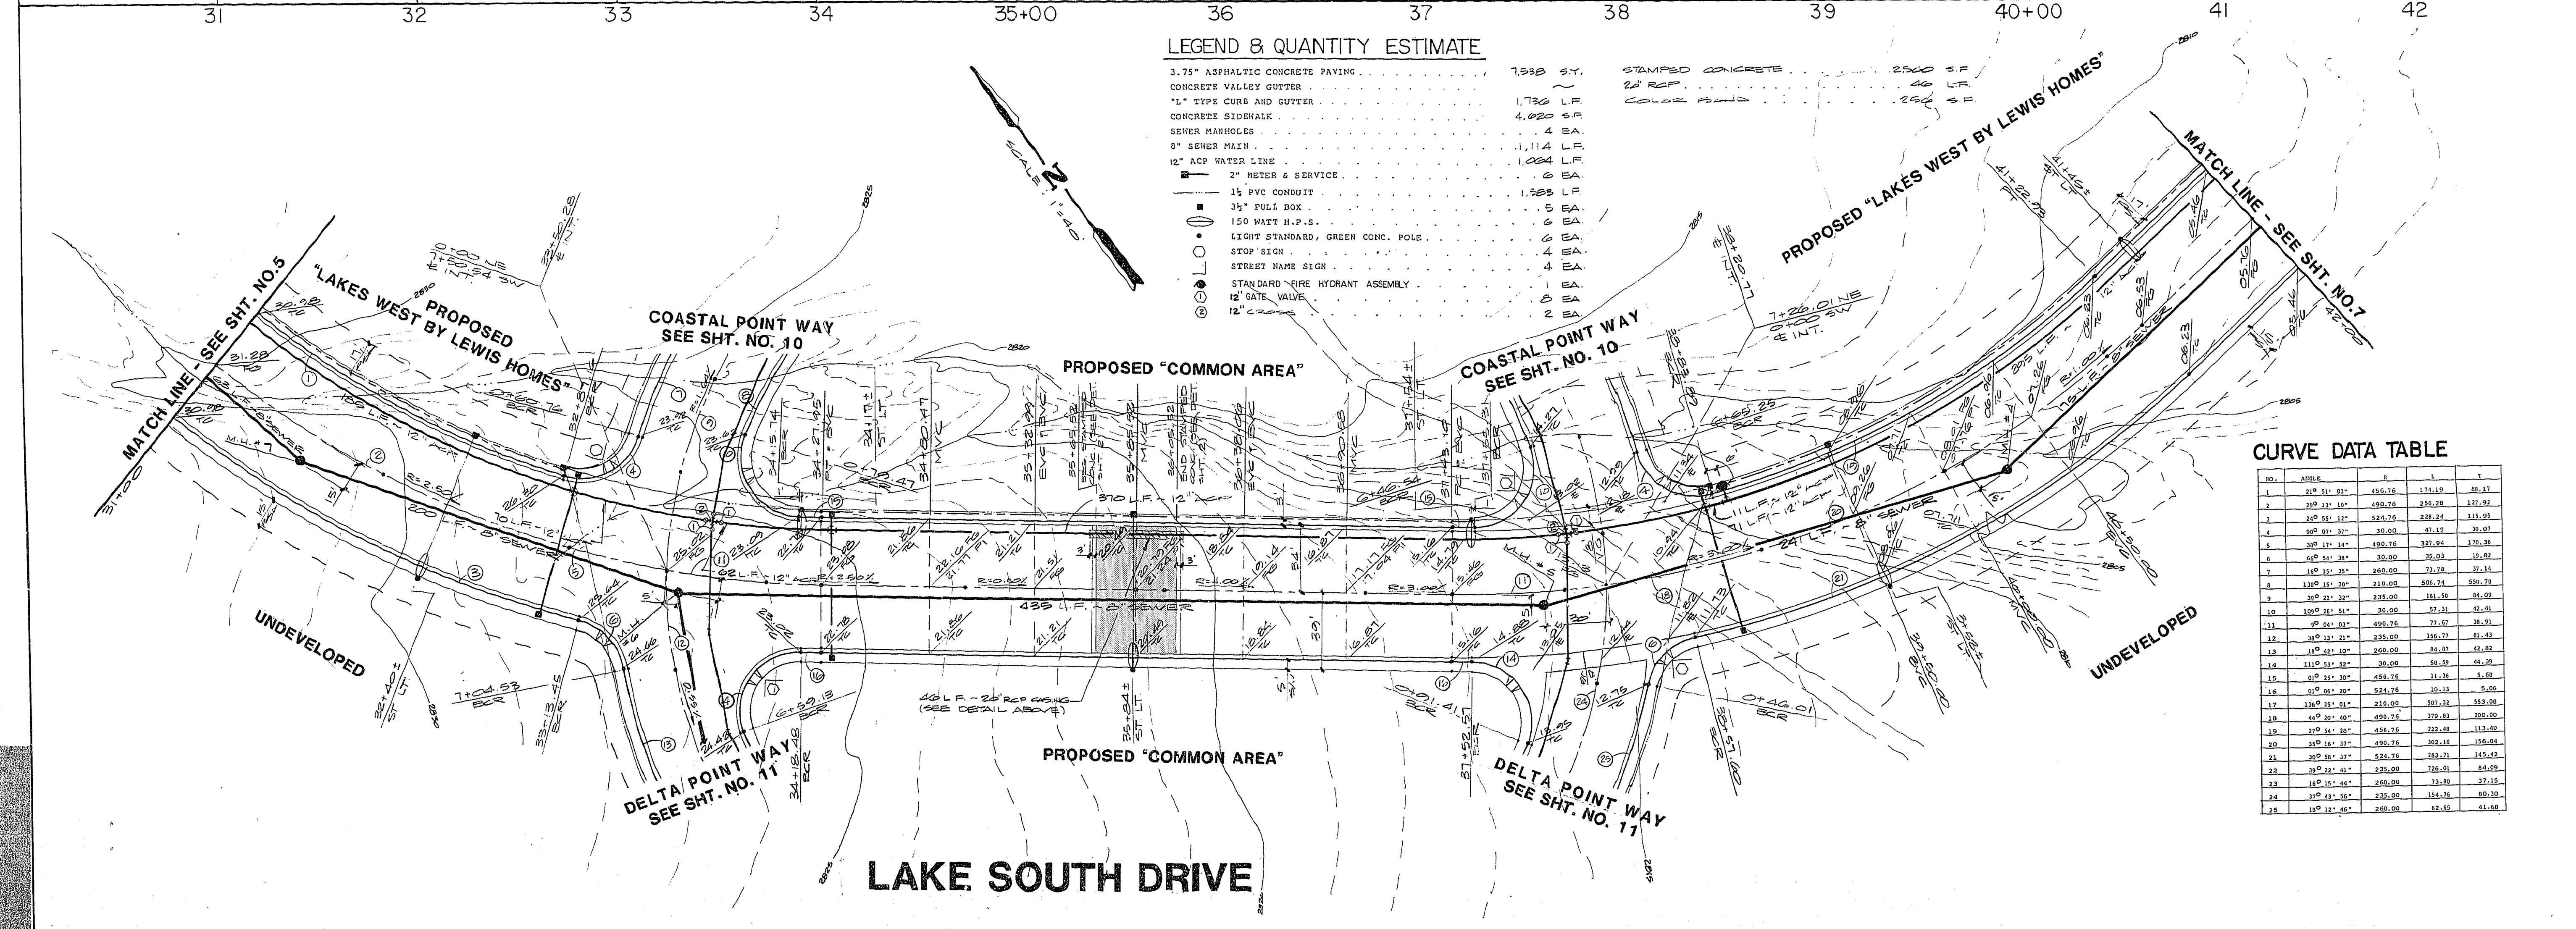

TITLE: STREET 8, SEWER PLAN & PROFILE
(LAKE SOUTH DRIVE STA. 31+00 TO STA. 42+00)

PROJECT: W.1/2 SEC.7 THE LAKES AT WEST SAHARA (PHASE 3)

WO NO. 5051

BY: PC

DATE: 6/87

SCALE: HORIZ. 1"=40' VERT. 1"=4'

SHEET: 6 OF 14 SHEETS