
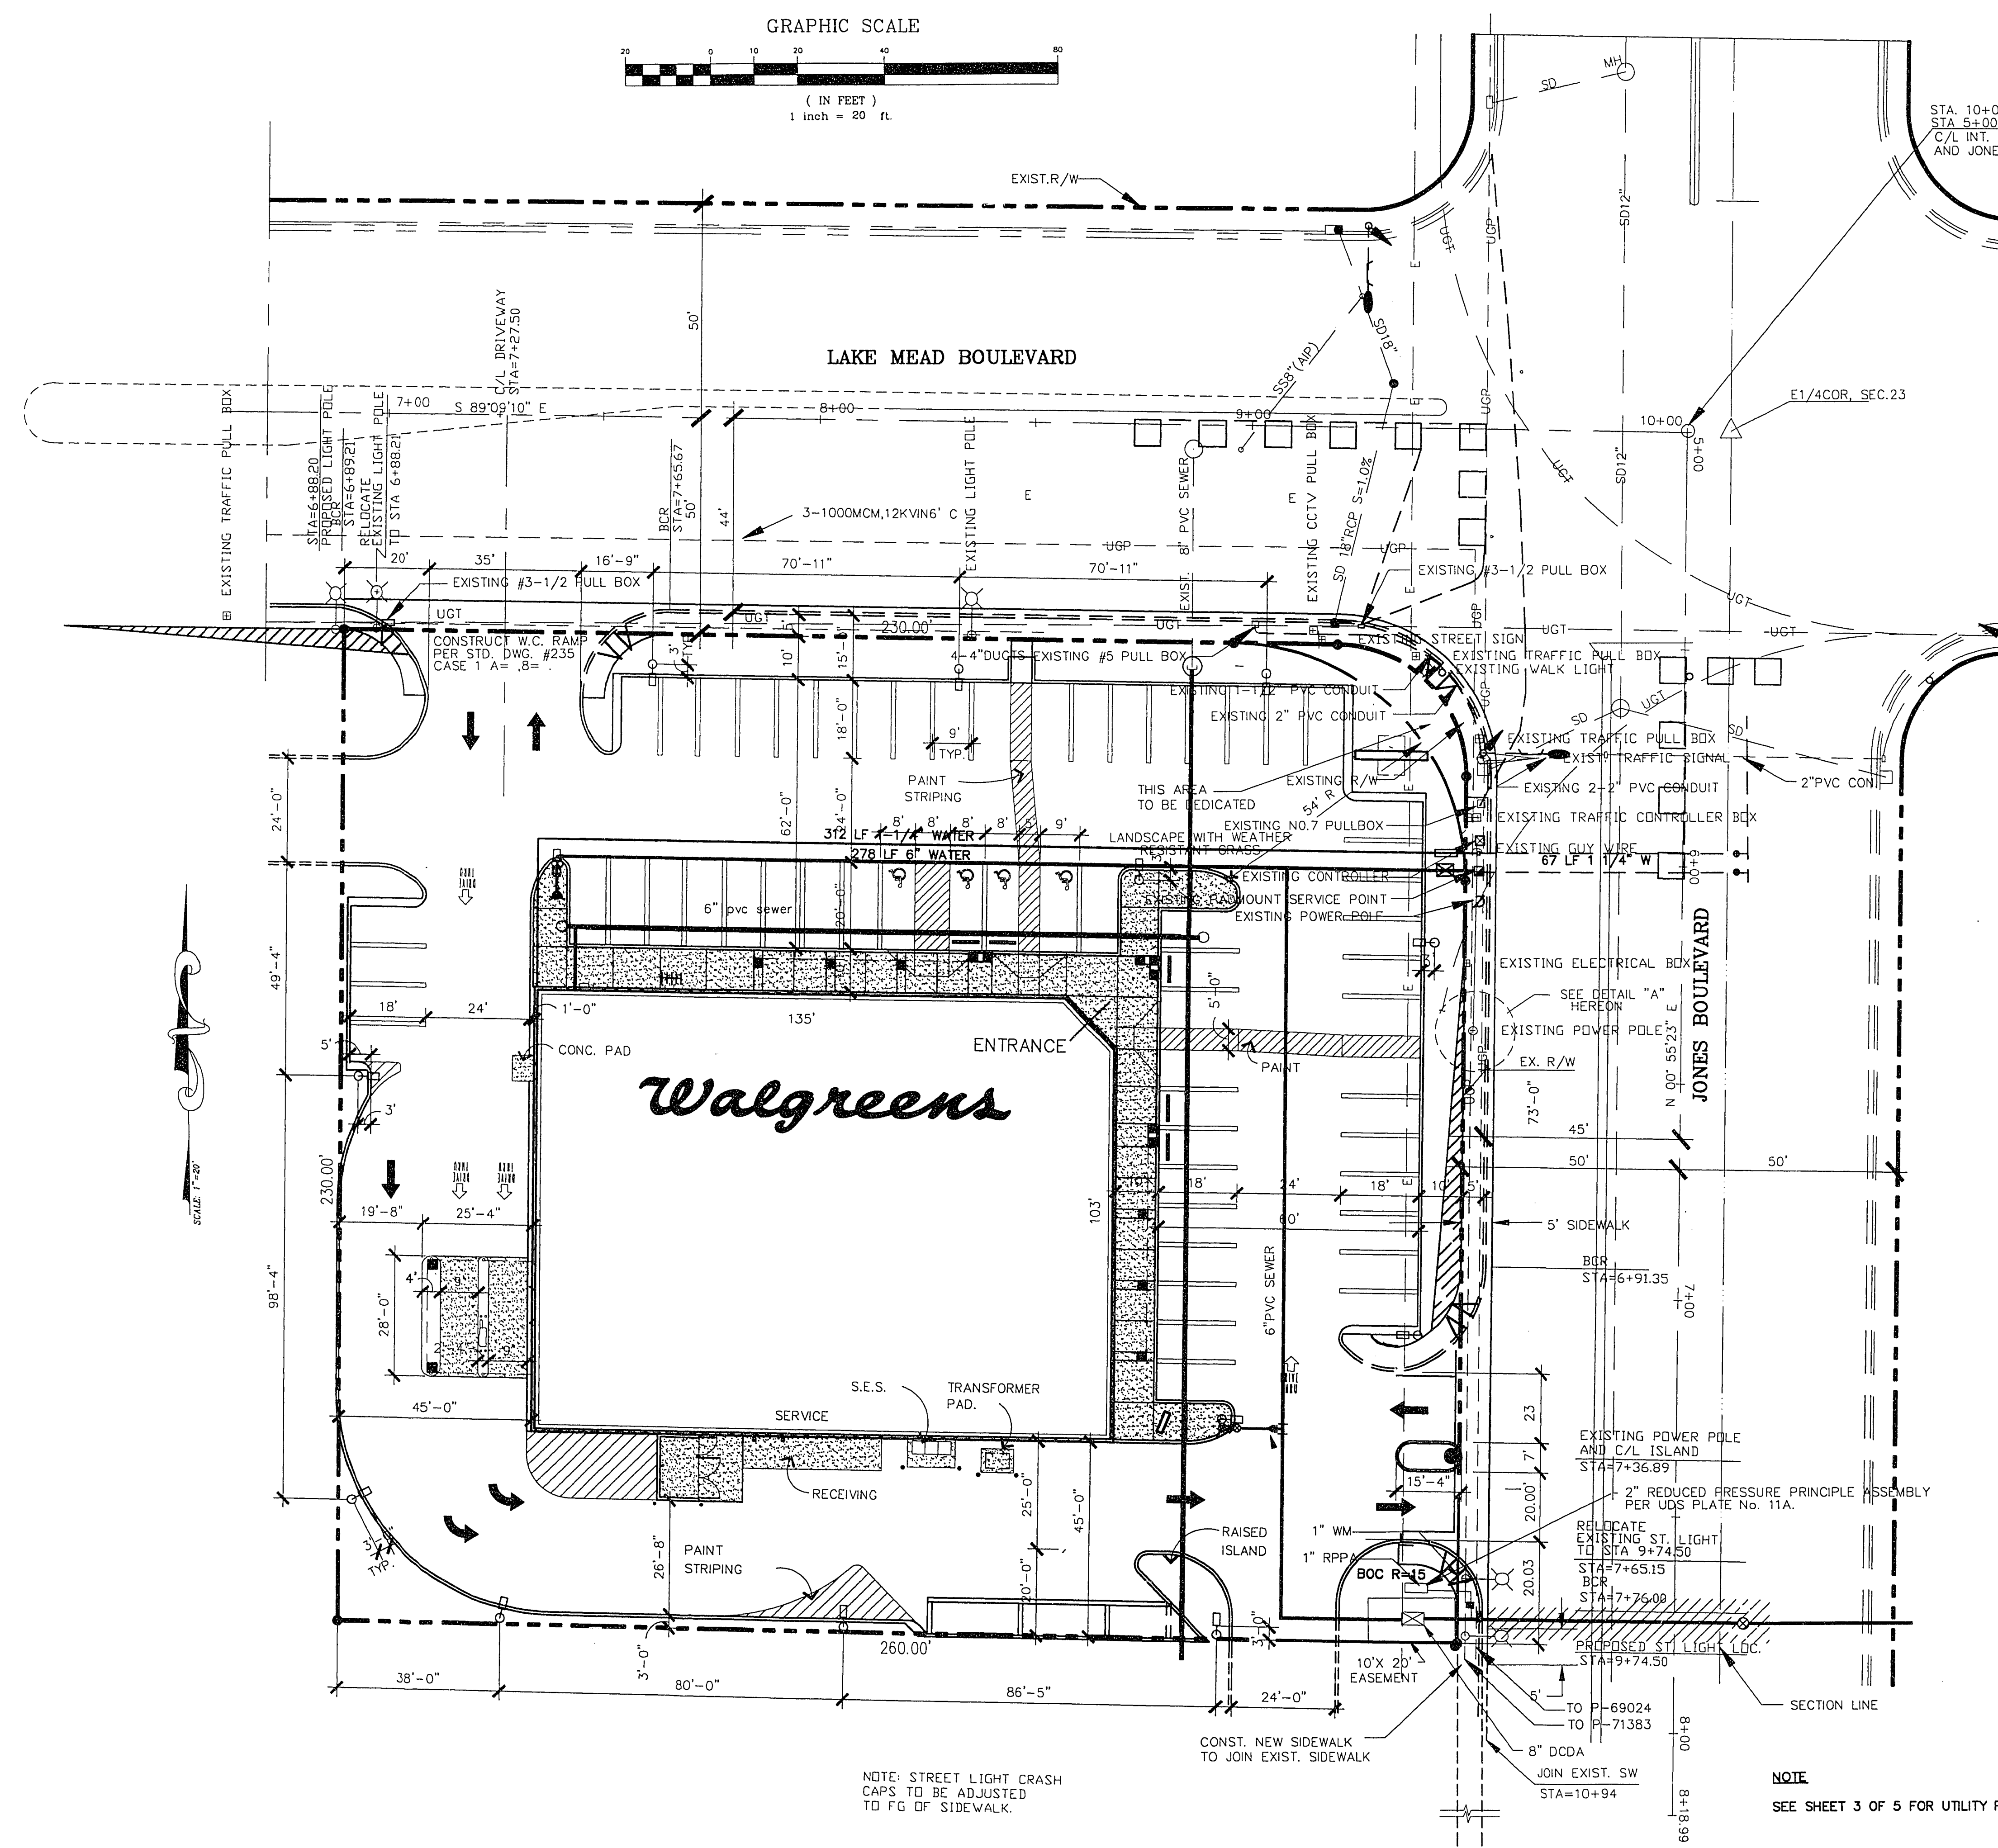


NOTE:
ALL QUANTITIES ARE ESTIMATE ONLY, IT IS THE CONTRACTORS' RESPONSIBILITY TO VERIFY ALL QUANTITIES.

NOTE:
CONTRACTOR TO VERIFY LOCATION OF EXISTING UTILITIES PRIOR TO CONSTRUCTION, CONTRACTOR SHALL REPORT ANY DISCREPENCY TO THE ENGINEER.

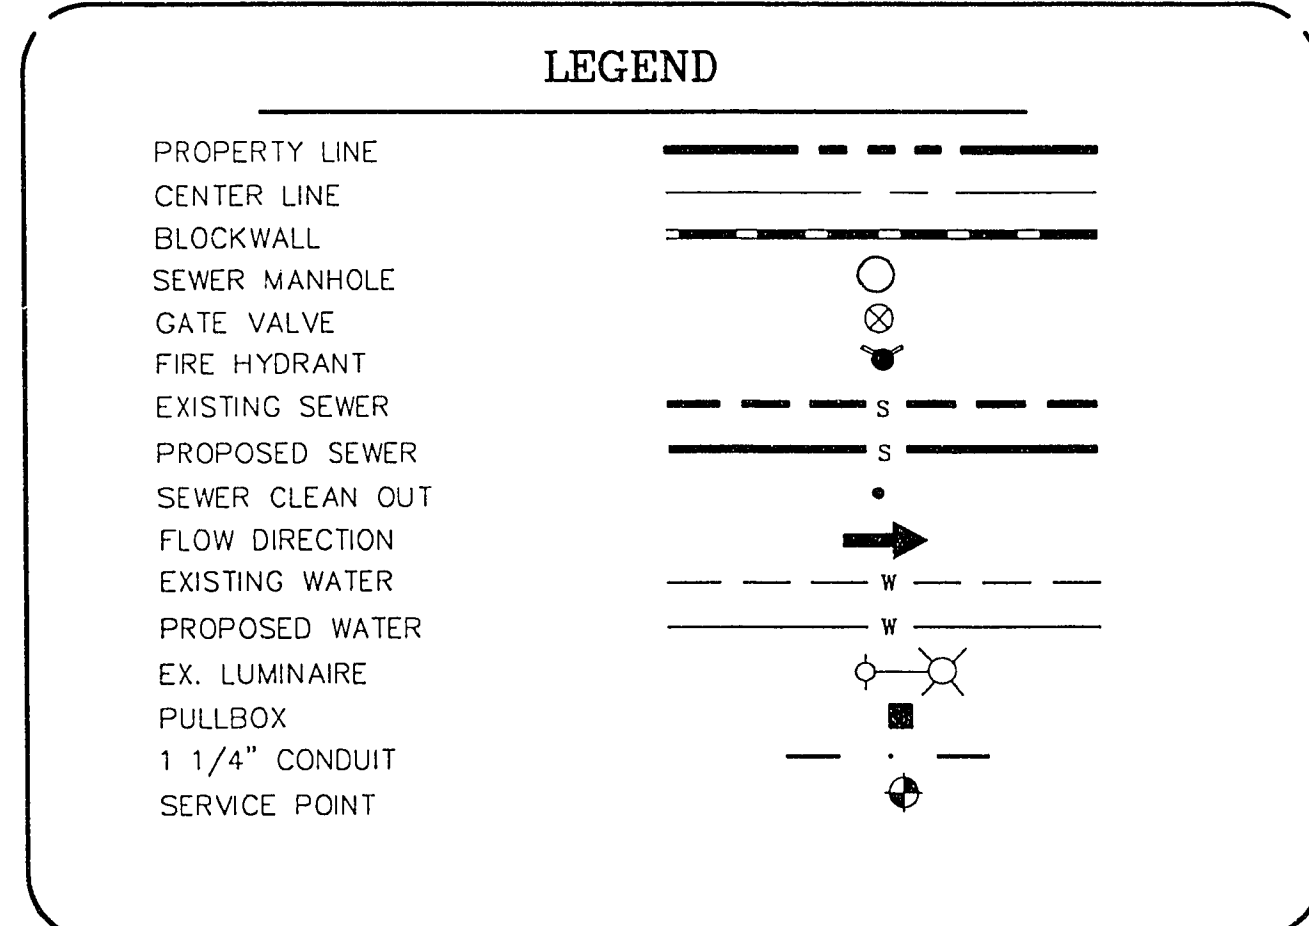

Call before you Dig


AVOID CUTTING UNDERGROUND UTILITY LINES. IT'S COSTLY.

1-800-227-2600
UNDERGROUND SERVICE (USA)

NOTICE

UTILITY LOCATIONS SHOWN HEREON ARE APPROXIMATE ONLY. IT SHALL BE THE CONTRACTOR'S RESPONSIBILITY TO DETERMINE THE EXACT VERTICAL AND HORIZONTAL LOCATION OF ALL EXISTING UNDERGROUND UTILITIES PRIOR TO COMMENCING CONSTRUCTION. NO REPRESENTATION IS MADE THAT ALL EXISTING UTILITIES ARE SHOWN HEREON. THE ENGINEER ASSUMES NO RESPONSIBILITY FOR UTILITIES NOT SHOWN OR UTILITIES NOT SHOWN IN THEIR PROPER LOCATION.

CALL BEFORE YOU DIG: 1-800-227-2600

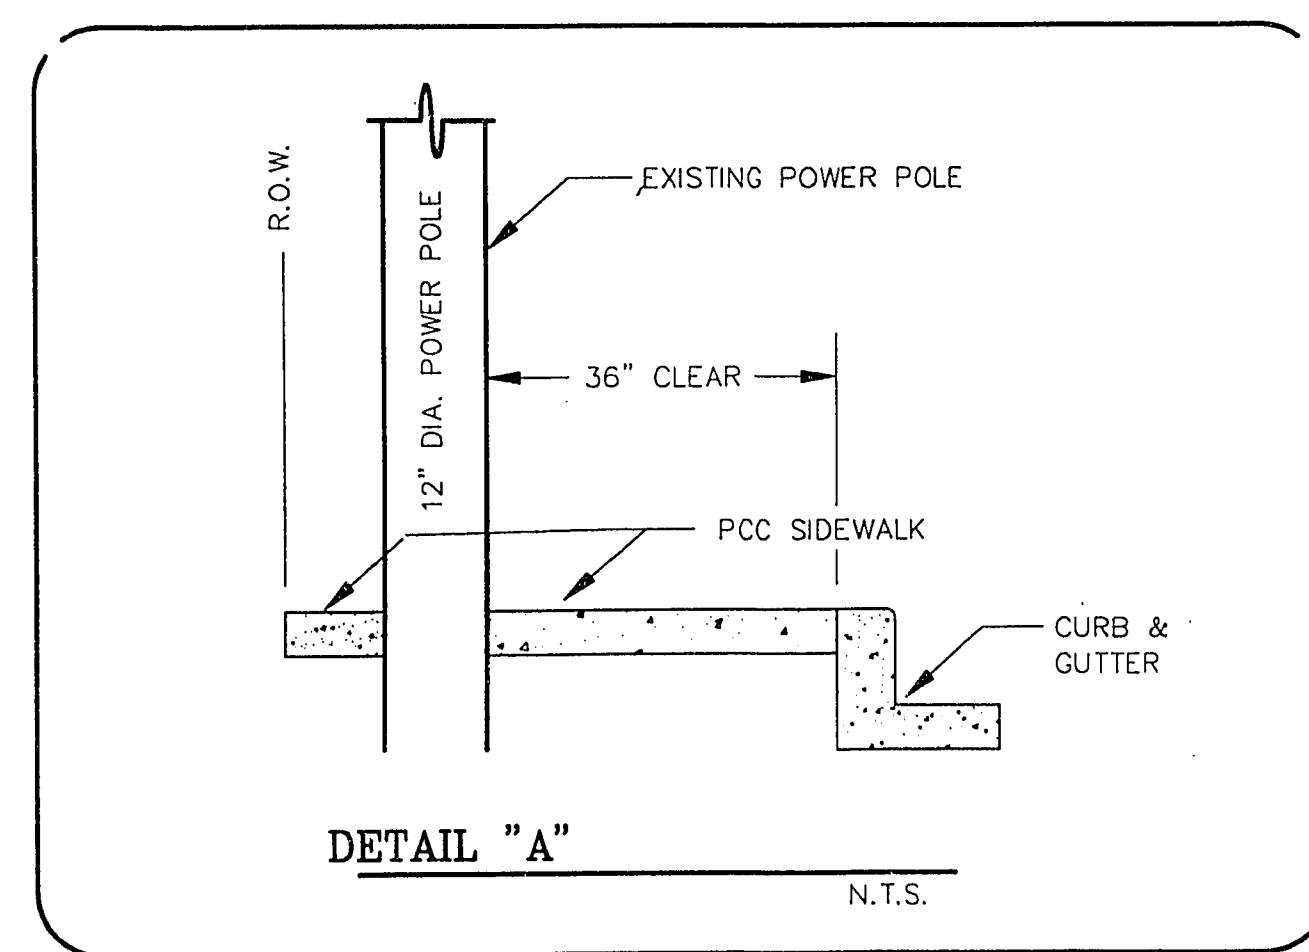

NOTE
SEE SHEET 3 OF 5 FOR UTILITY PLOT.

REVISIONS

No.	Date	Description	By	Approval
1	11/7	C.F. DWGS. ADDED PER ADDENDUM 1, F.E.S.		
2	12/06	NEW SET C.E. DWGS TO		
3		REPLACE THOSE ADDED IN A		

4580 So. Valley View Blvd.
SUITE A4
LAS VEGAS, NEVADA 89102
(702) 736-0904

consulting engineers

PREPARED FOR:
CAP II
2325 SAN PEDRO NE #2A
ALBUQUERQUE, NEW MEXICO 87110

IMPROVEMENT PLANS
WALGREEN BUILDING
TRAFFIC PLAN

SHEET
4
OF
5

FILE NAME: WALJ-TRF

30-2-54

107-V2506