


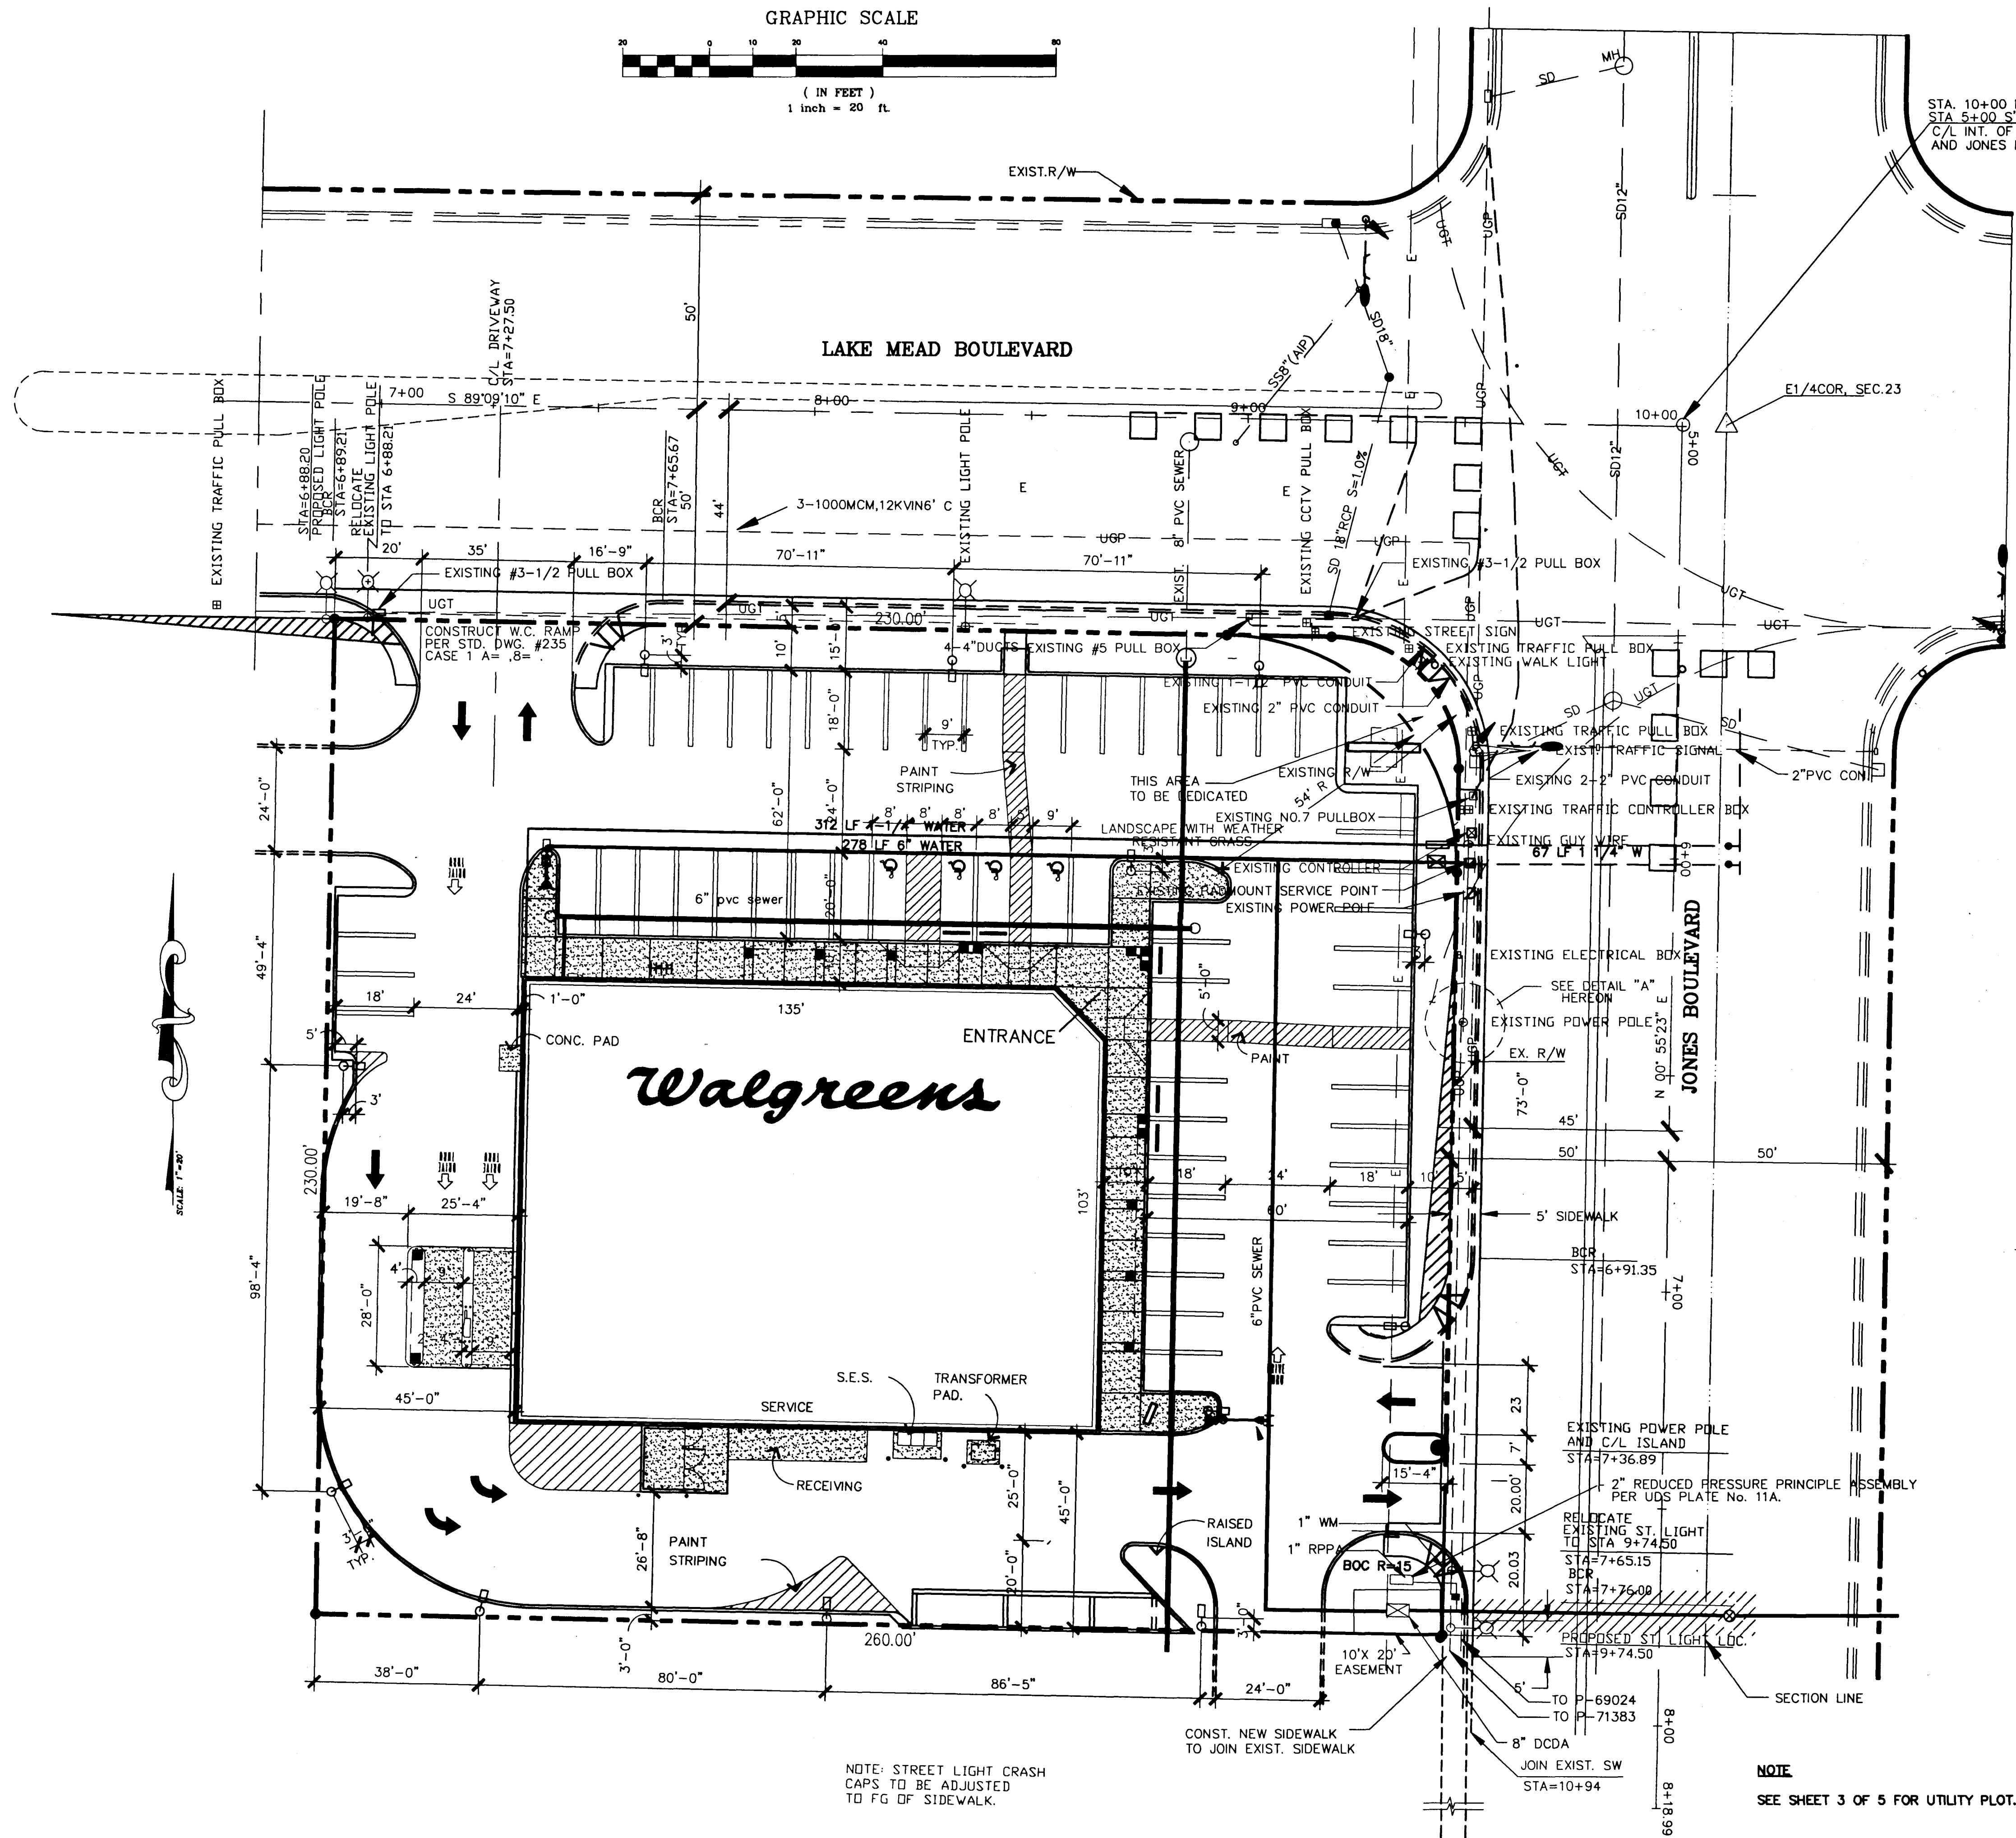

**NOTE:**  
ALL QUANTITIES ARE ESTIMATE ONLY, IT IS THE CONTRACTOR'S RESPONSIBILITY TO VERIFY ALL QUANTITIES.

**NOTE:**  
CONTRACTOR TO VERIFY LOCATION OF EXISTING UTILITIES PRIOR TO CONSTRUCTION, CONTRACTOR SHALL REPORT ANY DISCREPANCY TO THE ENGINEER.

**LEGEND**

- PROPERTY LINE
- CENTER LINE
- BLOCKWALL
- SEWER MANHOLE
- GATE VALVE
- FIRE HYDRANT
- EXISTING SEWER
- PROPOSED SEWER
- SEWER CLEAN OUT
- FLOW DIRECTION
- EXISTING WATER
- PROPOSED WATER
- EX. LUMINAIRE
- PULLBOX
- 1 1/4" CONDUIT
- SERVICE POINT

**Call before you Dig**

AVOID CUTTING UNDERGROUND UTILITY LINES. IT'S COSTLY.

**1-800-227-2600**  
UNDERGROUND SERVICE (USA)

**NOTICE**

UTILITY LOCATIONS SHOWN HEREON ARE APPROXIMATE ONLY. IT SHALL BE THE CONTRACTOR'S RESPONSIBILITY TO DETERMINE THE EXACT VERTICAL AND HORIZONTAL LOCATION OF ALL EXISTING UNDERGROUND UTILITIES PRIOR TO COMMENCING CONSTRUCTION. NO REPRESENTATION IS MADE THAT ALL EXISTING UTILITIES ARE SHOWN HEREON. THE ENGINEER ASSUMES NO RESPONSIBILITY FOR UTILITIES NOT SHOWN OR UTILITIES NOT SHOWN IN THEIR PROPER LOCATION.

**CALL BEFORE YOU DIG: 1-800-227-2600**

**DETAIL "A"**

**NOTE**  
SEE SHEET 3 OF 5 FOR UTILITY PLOT.

**IMPROVEMENT PLANS**  
**WALGREEN BUILDING**  
**TRAFFIC PLAN**

**REVISIONS**

| No. | Date  | Description                                   | By | Approval |
|-----|-------|-----------------------------------------------|----|----------|
| 1   | 11/7  | C.E. DWGS. ADDED PER ADDENDUM 1. F.E.S.       |    |          |
| 2   | 12/06 | NEW SET C.E. DWGS TO REPLACE THOSE ADDED IN 1 |    |          |

4560 So. Valley View Blvd.  
SUITE 44  
LAS VEGAS, NEVADA 89102  
(702) 736-0804

**PREPARED FOR:**  
CAP II  
2325 SAN PEDRO NE #2A  
ALBUQUERQUE, NEW MEXICO 87110

**FILE NAME:** WALJ-TRF

**SHEET**  
4  
OF  
57

107-V2506

