


LINE	DIRECTION	DISTANCE
L1	N07°00'00"E	4.69
L2	N83°00'00"W	3.02
L3	N07°00'00"E	196.55
L4	N17°40'00"E	18.57
L5	N07°01°04"W	18.50
L6	S07°01°04"E	12.57
L7	N82°00'06"W	12.37
L8	S7°37'00"E	18.31
L9	N26°00'00"E	14.28
L11	N07°00'00"E	82.69
L12	N07°00'00"E	16.05
L13	N07°00'00"E	19.75
L14	N07°00'00"E	25.99
L15	N07°00'00"E	25.99
L16	S17°47'03"W	3.56
L17	S03°47'00"E	19.75
L18	S07°00'00"W	23.66
L19	S07°00'00"W	15.50
L20	N83°00'00"W	11.77
L21	N07°00'00"E	14.07
L22	S83°00'00"E	15.00
L23	N07°00'00"E	154.67
L24	S83°00'00"E	3.73
L25	N83°00'00"W	14.52
L26	S07°00'00"W	64.00
L27	N83°00'00"W	16.00
L28	N83°00'00"W	16.00
L29	S07°00'00"W	73.00
L30	S83°00'00"E	15.44
L31	N90°00'00"W	11.95
L32	N00°00'00"E	12.01
L33	N90°00'00"W	46.00
L34	N00°00'00"E	16.86
L35	N04°36'50"E	16.85
L36	S85°37'00"E	90.79
L37	N04°36°50"E	15.79
L38	N07°00'00"E	16.04
L39	S01°44'40"E	19.15
L40	N00°00'00"E	17.00
L41	S90°00'00"E	75.29
L42	S00°00'00"W	16.99
L43	N89°58'32"E	30.50
L44	S90°00'00"E	37.85
L45	N00°00'00"E	17.50
L46	N90°00'00"W	55.00
L47	N00°00'00"W	17.50
L48	S01°44'40"E	19.15

1. ALL DIMENSIONS TO BACK OF CURB, FACE OF BUILDING, EDGE OF PARKING,
OR PROPERTY LINE UNLESS OTHERWISE NOTED.

107-V2680A

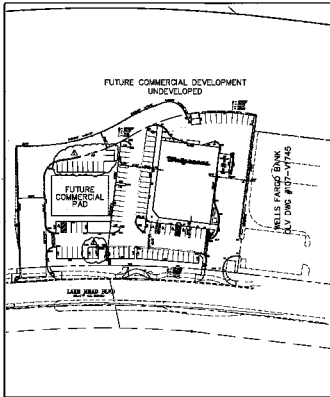

BACK OF CURB SIDE DATA

