


18-2

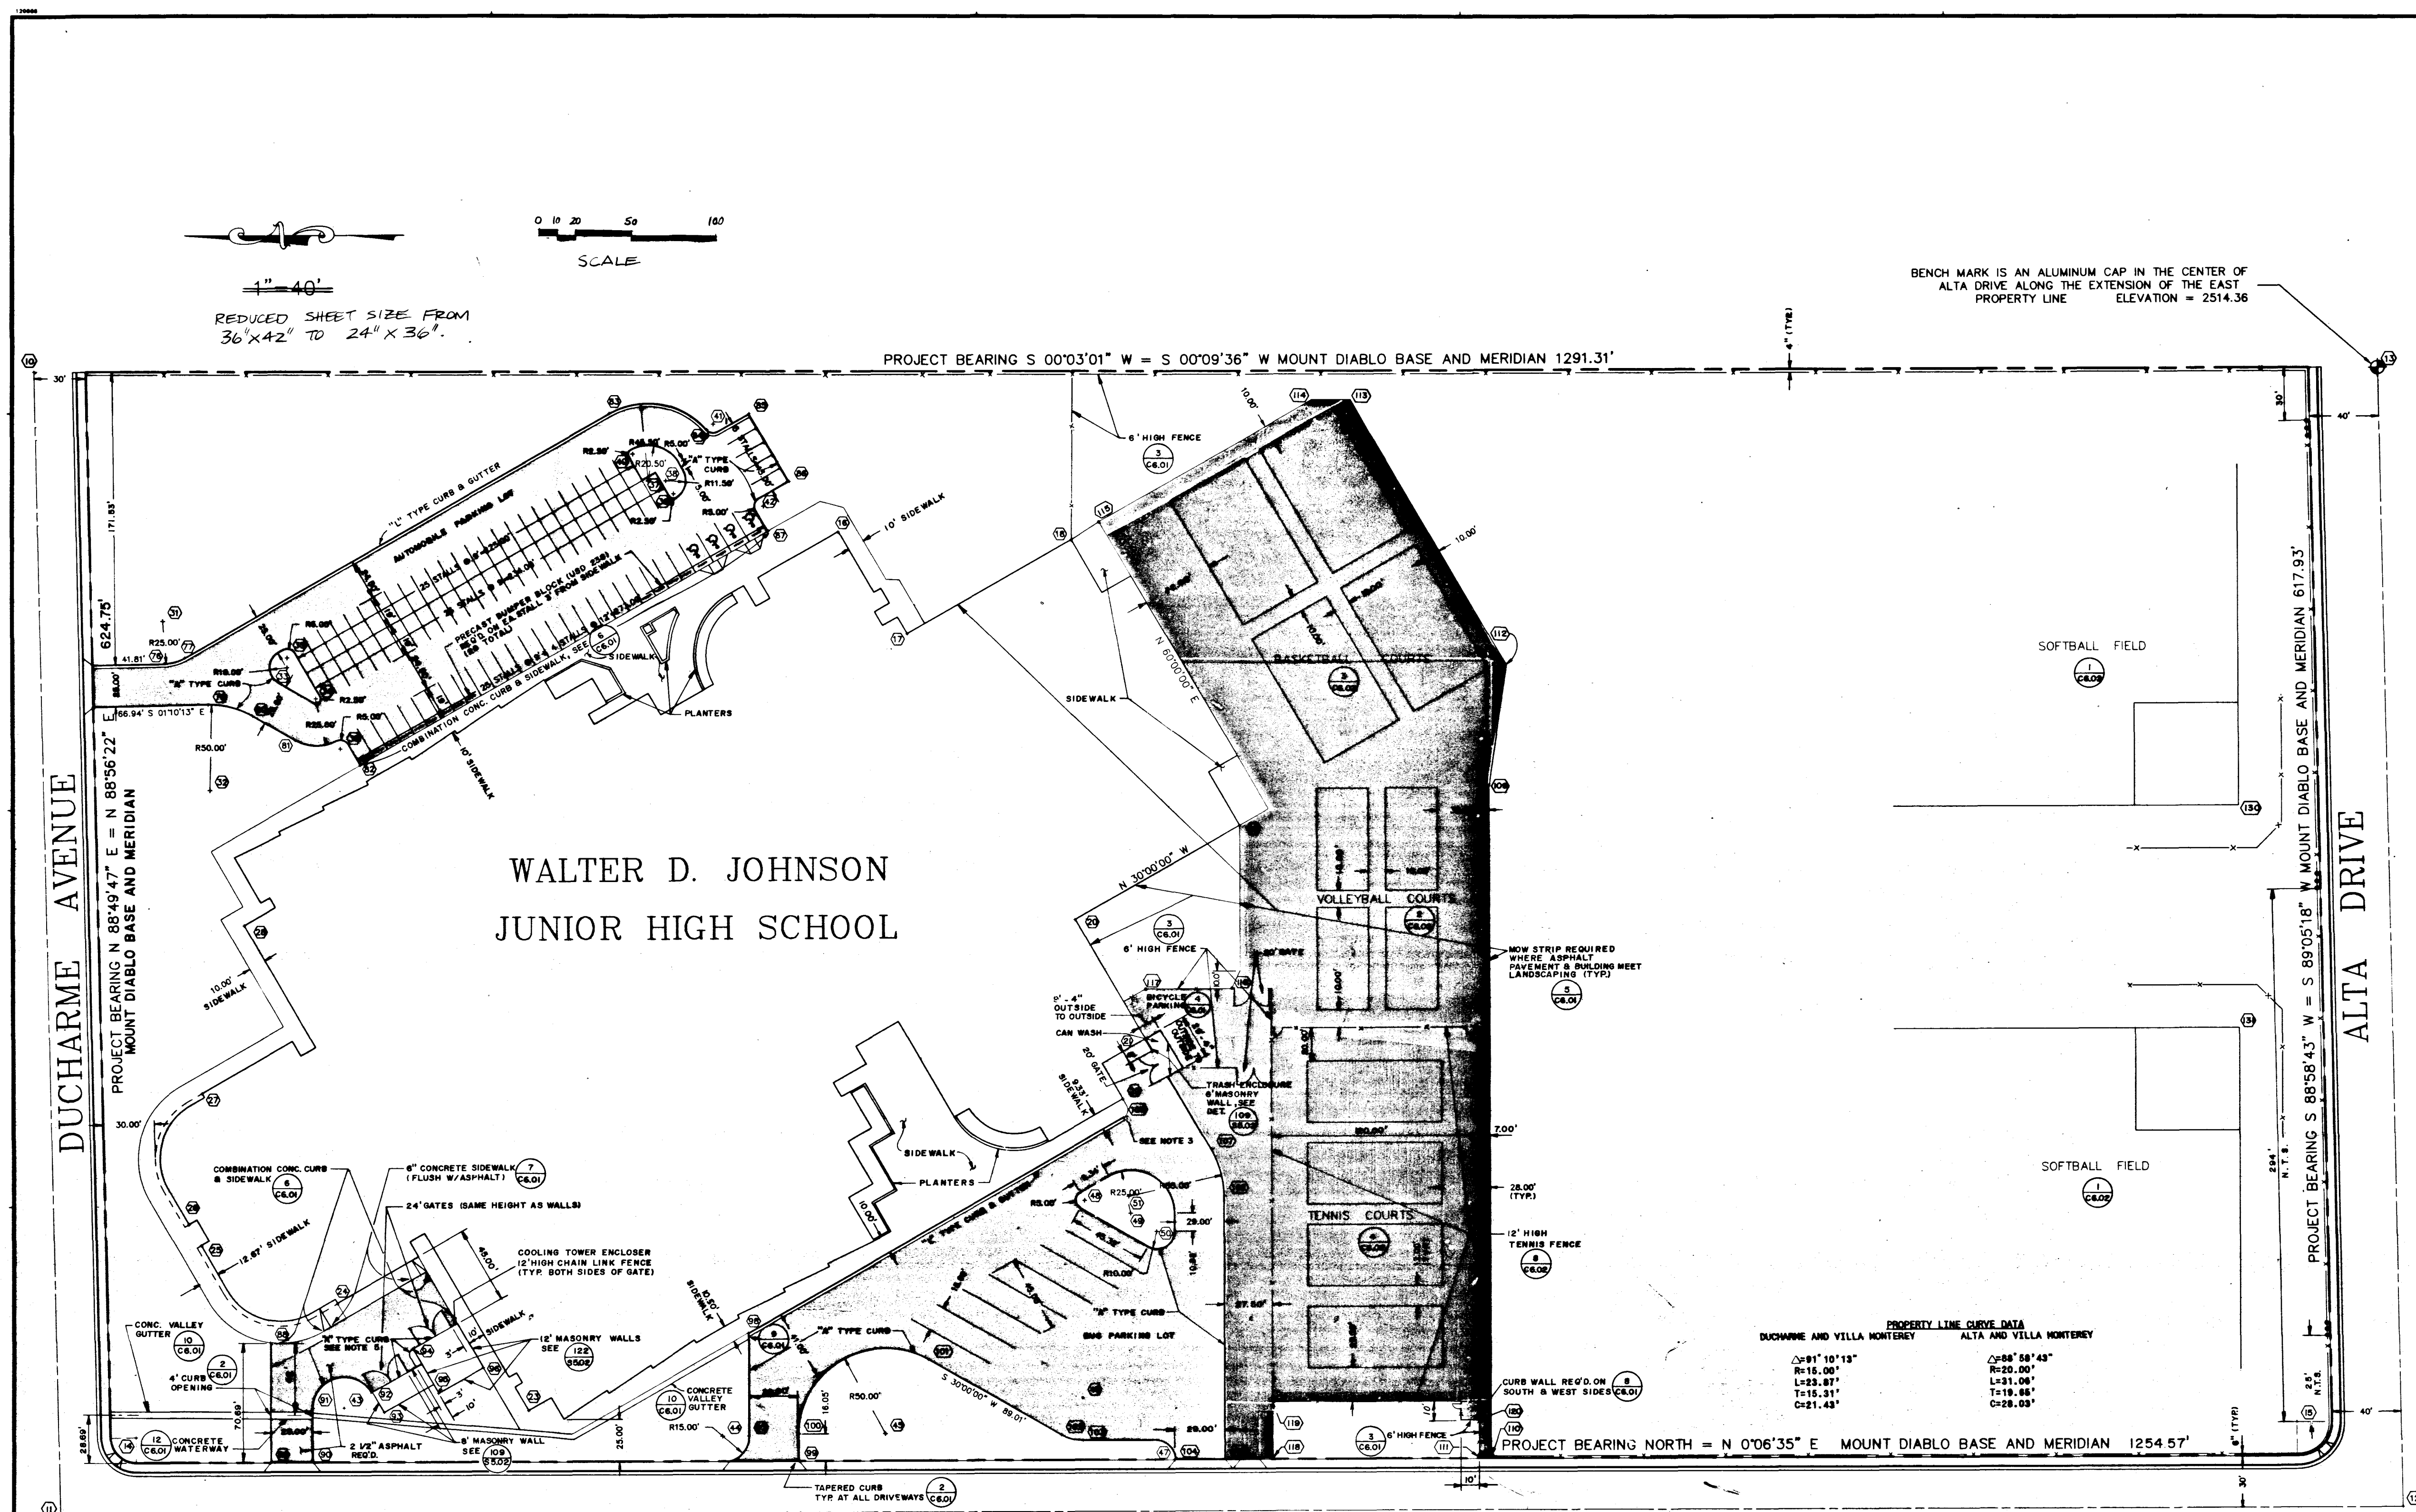

REVISIONS			
REV	DESCRIPTION	DATE	BY

2-1-69

CLARK COUNTY SCHOOL DISTRICT
WALTER D. JOHNSON
JUNIOR HIGH SCHOOL
SPECIAL PROJECTS 4280 E. LUGAN, SUITE 222
LAS VEGAS, NEVADA 89121

WELLES • PUGLEY PARTNERSHIP A.L.A.
Architecture Planning Design
2480 E. TOMPKINS SUITE 222
LAS VEGAS, NEVADA 89121

Point	Northing	Eastings	Description	Point	Northing	Eastings	Description	Point	Northing	Eastings	Description
10	1902.28	989.56	CL DUCHARNE	41	1506.88	958.55	RAD PT	94	1694.53	418.04	WALL & TBC
11	1889.61	320.21	CL STREET INT	42	1476.10	910.50	RAD PT	95	1669.20	369.48	WALL & TBC
12	529.05	320.21	CL STREET INT	43	1726.12	381.64	RAD PT	96	1642.04	406.16	WALL & TBC
13	540.97	988.37	CL ALTA	44	1503.41	385.21	RAD PT	97	1486.41	385.21	TBC
14	1844.52	385.21	RAD PT	45	1409.41	385.21	RAD PT	98	1486.41	425.73	TBC
15	589.95	370.21	RAD PT	46	1294.63	386.71	RAD PT	99	1459.41	350.21	TBC
16	1435.22	896.23	BLDG COR	47	1282.91	350.21	RAD PT	100	1459.41	386.26	TBC
17	1395.18	936.21	BLDG COR	48	1293.17	502.66	RAD PT	101	1384.41	409.57	TBC
18	1299.92	890.21	BLDG COR	49	1296.42	495.01	RAD PT	102	1307.33	385.08	TBC
19	1202.92	722.20	BLDG COR	50	1251.42	484.33	RAD PT	103	1294.83	381.71	TBC
20	1284.18	687.20	BLDG COR	51	1267.42	504.91	RAD PT	104	1241.41	350.21	TBC
21	1257.85	597.34	BLDG COR & WALL	52	1886.77	818.03	TBC	105	1215.42	350.21	TBC
22	1276.96	582.05	BLDG COR	53	1826.98	818.09	TBC	106	1212.42	504.91	TBC
23	1818.23	380.42	BLDG COR	54	1814.98	822.23	TBC	107	1218.79	532.41	TBC
24	1726.68	443.68	BLDG COR	55	1886.26	793.04	TBC	108	1270.43	551.47	TBC
25	1804.36	477.72	BLDG COR	56	1801.34	784.40	TBC	109	1057.98	743.88	TBC
26	1780.57	685.05	BLDG COR	57	1775.31	787.12	TBC	110	1087.98	350.21	EOP
27	1800.31	744.42	BLDG COR	58	1750.54	773.41	TBC	111	1084.98	350.21	EOP
28	1780.57	685.05	BLDG COR	59	1712.72	758.87	TBC	112	1048.38	819.93	EOP
29	1813.38	489.85	BLDG COR	60	1567.84	964.92	TBC	113	1137.78	972.05	EOP
30	1827.49	843.88	RAD PT	61	1510.87	955.28	TBC	114	1190.13	972.07	EOP
31	1827.49	843.88	RAD PT	62	1486.28	944.67	TBC	115	1283.67	900.73	EOP
32	1755.04	816.43	RAD PT	63	1462.28	924.53	TBC	116	1204.92	626.48	EOP
33	1738.24	798.08	RAD PT	64	1475.43	895.87	TBC	117	1257.38	626.48	EOP
34	1738.24	798.08	RAD PT	65	1766.11	420.90	TBC	118	1184.98	350.21	EOP
35	1755.05	822.19	RAD PT	66	1741.11	350.21	TBC	119	1184.98	389.88	EOP
36	1724.07	708.52	RAD PT	67	1741.11	381.64	TBC	120	1064.92	373.88	EOP
37	1545.09	925.52	RAD PT	68	1708.98	380.08	TBC	121	622.53	731.89	HOM PLATE
38	1534.79	925.52	RAD PT	69	1708.98	377.36	TBC	122	622.53	601.53	HOM PLATE
39	1530.29	917.89	RAD PT	70	1708.98	377.36	TBC				
40	1554.09	941.11	RAD PT								

- NOTES**
- ALL DIMENSIONS SHOWN TO CURBS ARE MEASURED TO BACK OF CURB EXCEPT FOR PARKING STALLS.
 - FENCES AROUND TENNIS COURTS ARE 12" HIGH. ALL OTHER FENCES ARE 6" HIGH WITH THE EXCEPTION OF THE SOFTBALL BACKSTOP (SEE DETAIL SHEET C 6.02).
 - INSTALL SIDEWALK FACE TO BE FLUSH WITH FACE OF CURB. COORDINATE 100 IS AT THE TBC. SEE COMBINATION CONC. CURB & SIDEWALK DETAIL SHEET C 6.01.
 - ALL DIMENSIONS SHOWN TO TRANSFORMER, COOLING TOWER AND TRASH ENCLOSURES ARE TO NEAREST SIDE OF WALL UNLESS OTHERWISE INDICATED. COORDINATES ARE TO OUTSIDE CORNERS OF THE 8" WALLS.
- CONCRETE SLAB THICKNESS**
- | | | |
|-------------------------|-----------------|---|
| TRANSFORMER ENCLOSURE | 34.00' X 14.00' | SLAB PER MECHANICAL CODE, MINIMUM 4" OTHERWISE 6" MINIMUM |
| COOLING TOWER ENCLOSURE | 30.00' X 30.00' | 4" MINIMUM |
| TRASH ENCLOSURE | 28.00' X 8.00' | 4" MINIMUM |
- LEGEND**
- UNIFORM STANDARD DWGS. (CLARK CO. AREA)
 - COORDINATES (SEE TABLE OF COORDINATE POINTS)
 - "B" TYPE CURB & GUTTER (USD 216)
 - "A" TYPE CURB (USD 216)
 - WHEELCHAIR RAMP (USD 235)
 - MAZE
 - NEW ASPHALTIC CONC. PAVEMENT (SEE SPECS. SECTION 02020 FOR PAVEMENT SECTIONS)
 - PLAYGROUND PAVEMENT (SEE SPECS. SECTION 02020 FOR PAVEMENT SECTIONS)
 - CONCRETE SIDEWALK

Point	Northing	Eastings	Description	Point	Northing	Eastings	Description	Point	Northing	Eastings	Description
10	1902.28	989.56	CL DUCHARNE	41	1506.88	958.55	RAD PT	94	1694.53	418.04	WALL & TBC
11	1889.61	320.21	CL STREET INT	42	1476.10	910.50	RAD PT	95	1669.20	369.48	WALL & TBC
12	529.05	320.21	CL STREET INT	43	1726.12	381.64	RAD PT	96	1642.04	406.16	WALL & TBC
13	540.97	988.37	CL ALTA	44	1503.41	385.21	RAD PT	97	1486.41	385.21	TBC
14	1844.52	385.21	RAD PT	45	1409.41	385.21	RAD PT	98	1486.41	425.73	TBC
15	589.95	370.21	RAD PT	46	1294.63	386.71	RAD PT	99	1459.41	350.21	TBC
16	1435.22	896.23	BLDG COR	47	1282.91	350.21	RAD PT	100	1459.41	386.26	TBC
17	1395.18	936.21	BLDG COR	48	1293.17	502.66	RAD PT	101	1384.41	409.57	TBC
18	1299.92	890.21	BLDG COR	49	1296.42	495.01	RAD PT	102	1307.33	385.08	TBC
19	1202.92	722.20	BLDG COR	50	1251.42	484.33	RAD PT	103	1294.83	381.71	TBC
20	1284.18	687.20	BLDG COR	51	1267.42	504.91	RAD PT	104	1241.41	350.21	TBC
21	1257.85	597.34	BLDG COR & WALL	52	1886.77	818.03	TBC	105	1215.42	350.21	TBC
22	1276.96	582.05	BLDG COR	53	1826.98	818.09	TBC	106	1212.42	504.91	TBC
23	1818.23	380.42	BLDG COR	54	1814.98	822.23	TBC	107	1218.79	532.41	TBC
24	1726.68	443.68	BLDG COR	55	1886.26	793.04	TBC	108	1270.43	551.47	TBC
25	1804.36	477.72	BLDG COR	56	1801.34	784.40	TBC	109	1057.98	743.88	TBC
26	1780.57	685.05	BLDG COR	57	1775.31	787.12	TBC	110	1087.98	350.21	EOP
27	1800.31	744.42	BLDG COR	58	1750.54	773.41	TBC	111	1084.98	350.21	EOP
28	1780.57	685.05	BLDG COR	59	1712.72	758.87	TBC	112	1048.38	819.93	EOP
29	1813.38	489.85	BLDG COR	60	1567.84	964.92	TBC	113	1137.78	972.05	EOP
30	1827.49	843.88	RAD PT	61	1510.87	955.28	TBC	114	1190.13	972.07	EOP
31	1827.49	843.88	RAD PT	62	1486.28	944.67	TBC	115	1283.67	900.73	EOP
32	1755.04	816.43	RAD PT	63	1462.28	924.53	TBC	116	1204.92	626.48	EOP
33	1738.24	798.08	RAD PT	64	1475.43	895.87	TBC	117	1257.38	626.48	EOP
34	1738.24	798.08	RAD PT	65	1766.11	420.90	TBC	118	1184.98	350.21	EOP
35	1755.05	822.19	RAD PT	66	1741.11	350.21	TBC	119	1184.98	389.88	EOP
36	1724.07	708.52	RAD PT	67	1741.11	381.64	TBC	120	1064.92	373.88	EOP
37	1545.09	925.52	RAD PT	68	1708.98	380.08	TBC	121	622.53	731.89	HOM PLATE
38	1534.79	925.52	RAD PT	69	1708.98	377.36	TBC	122	622.53	601.53	HOM PLATE
39	1530.29	917.89	RAD PT								
40	1554.09	941.11	RAD PT								

2912

715-65

LV-14

