


91-28
22-16

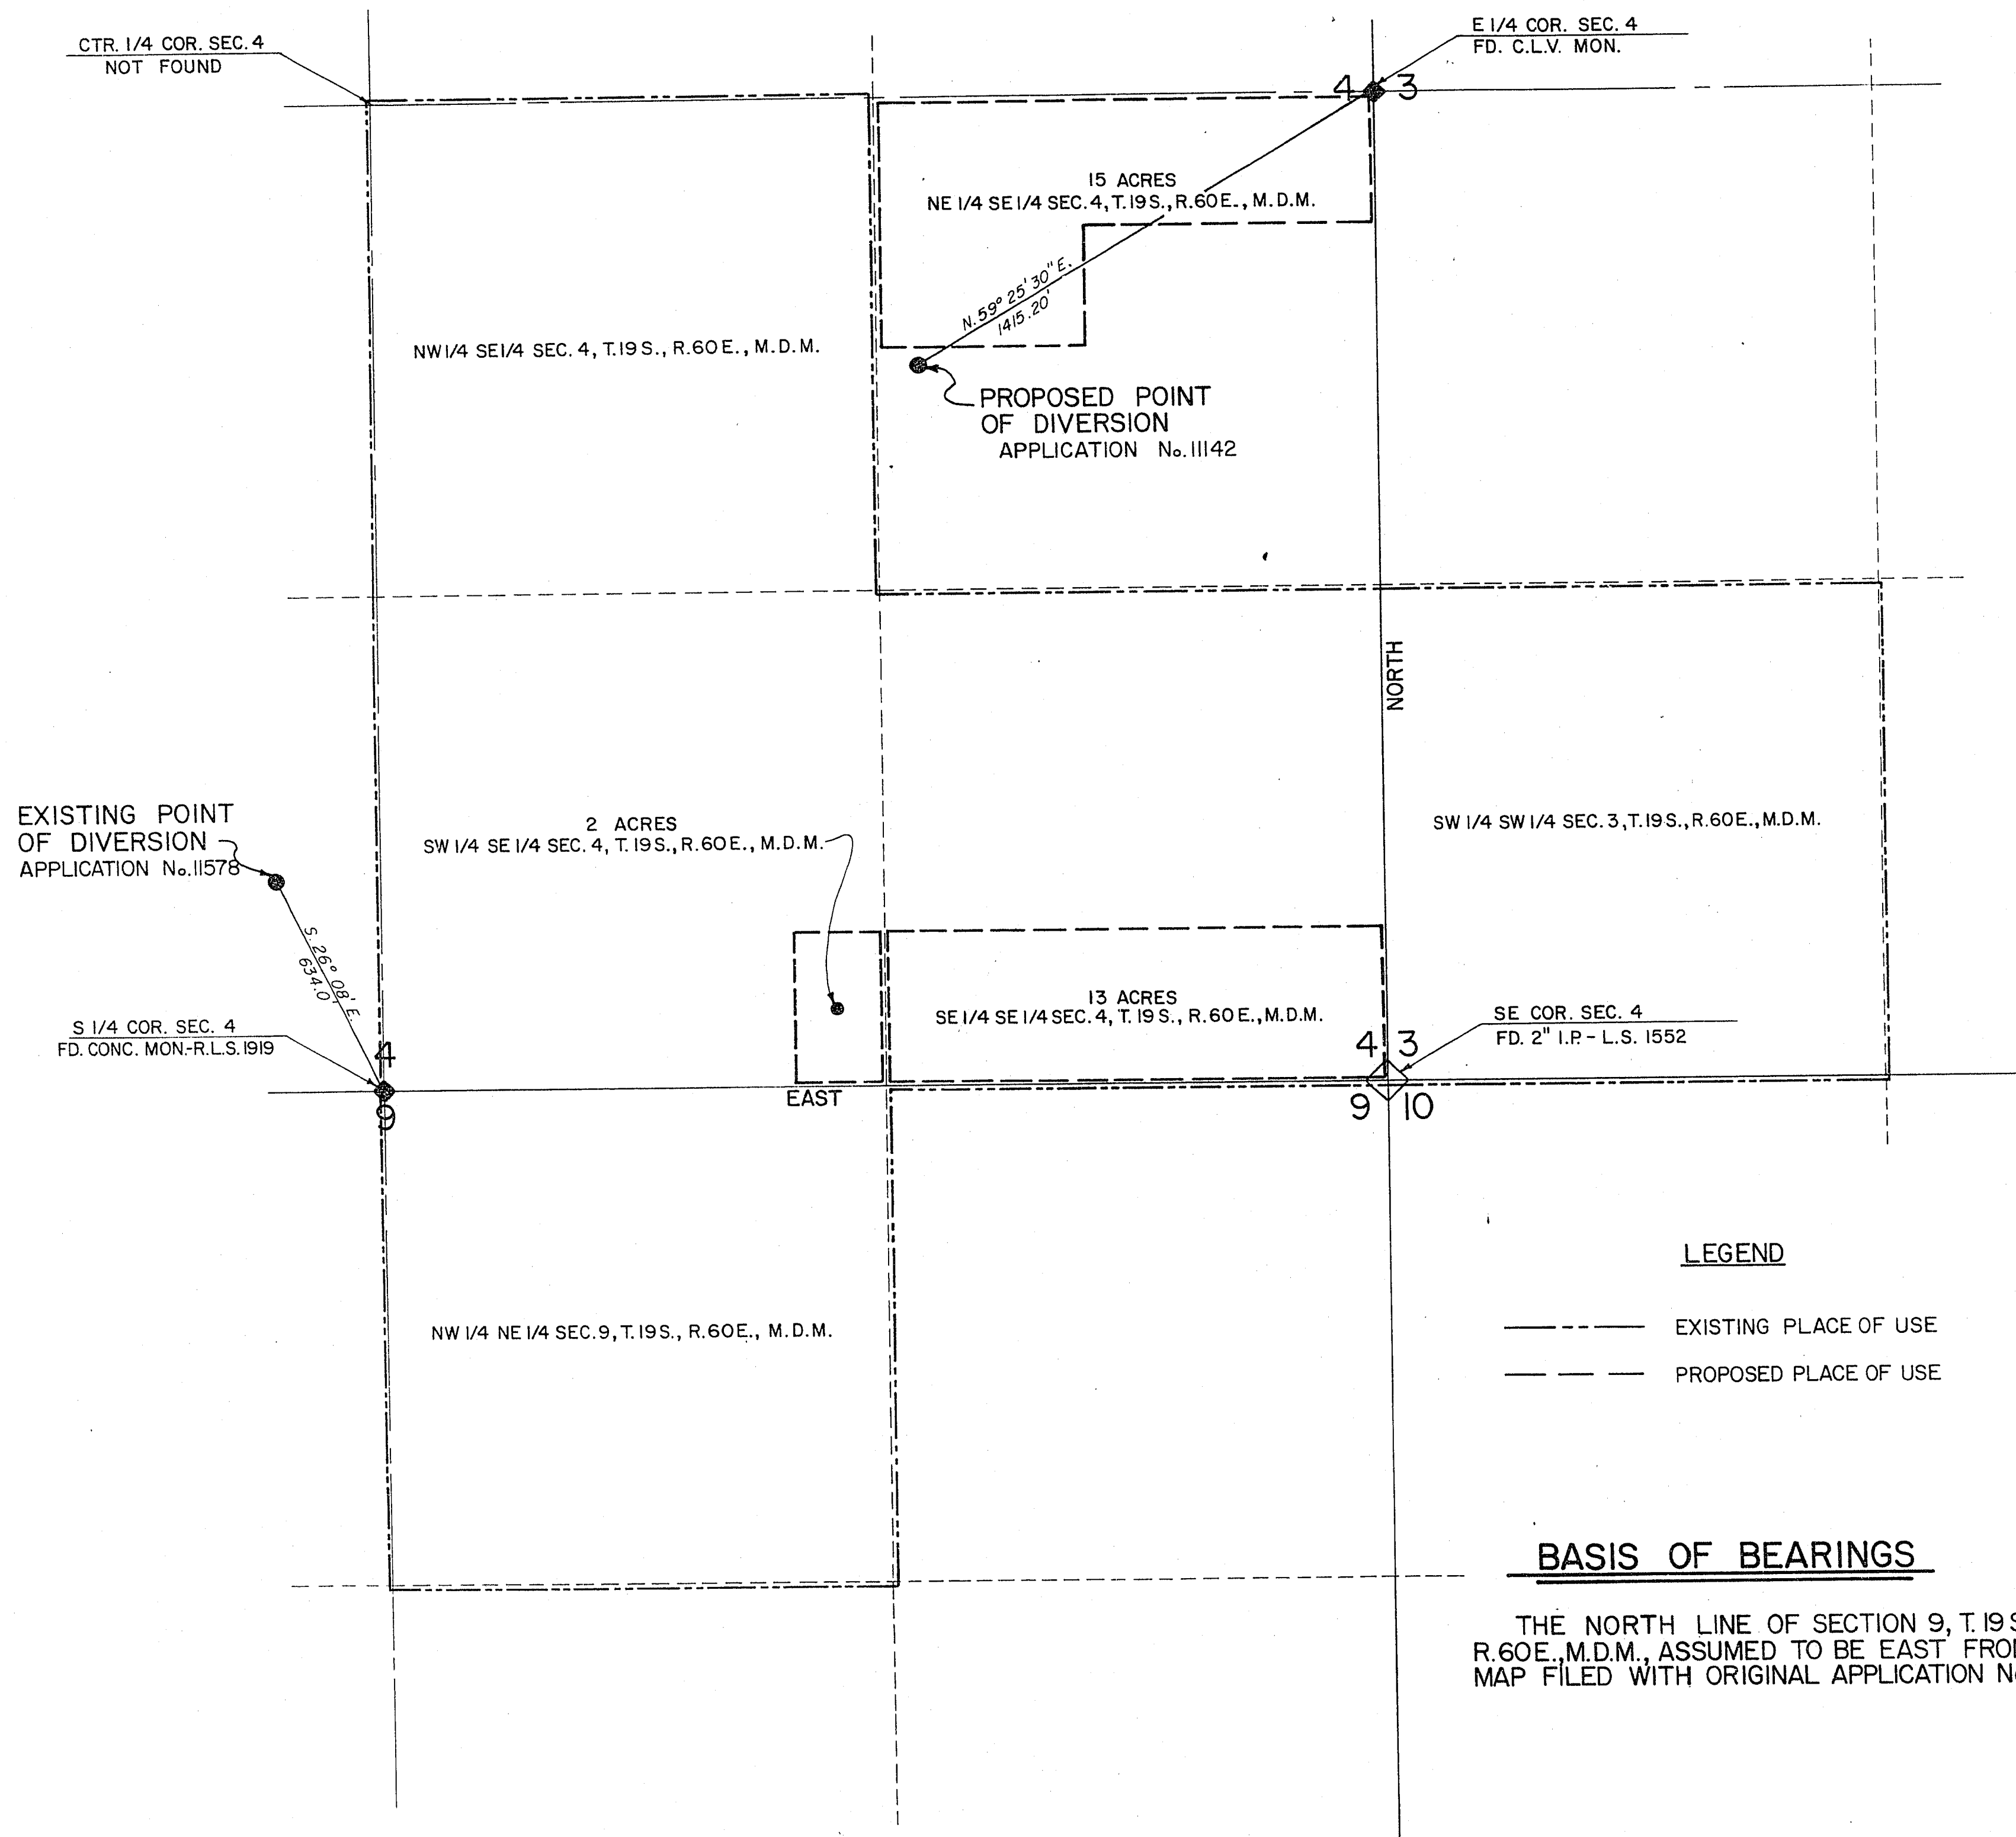

LEGEND

- EXISTING PLACE OF USE
----- PROPOSED PLACE OF USE

BASIS OF BEARINGS

THE NORTH LINE OF SECTION 9, T.19S.,
R.60E., M.D.M., ASSUMED TO BE EAST FROM
MAP FILED WITH ORIGINAL APPLICATION No. III42.


STATE OF NEVADA } ss
COUNTY OF CLARK }

I, WARREN L. JAUBERT, BEING FIRST DULY SWORN, DEPOSE AND SAY THAT
THIS MAP, CONSISTING OF 1 SHEET, HAS BEEN CORRECTLY DRAWN TO THE
DESIGNATED SCALE FROM FIELD NOTES OF A SURVEY MADE UNDER MY SUPER-
VISION AND DIRECTION AND COMPLETED ON MARCH 4, 1977; THAT IT TRULY
AND CORRECTLY REPRESENTS THE LOCATION AND EXTENT OF THE WORKS USED
TO DIVERT WATER FROM THE LAS VEGAS ARTESIAN BASIN IN CLARK COUNTY
BY THE CITY OF LAS VEGAS, FOR IRRIGATION AND DOMESTIC PURPOSES. THAT
THE POINTS OF DIVERSION ARE FULLY AND CORRECTLY DESIGNATED HEREON.

Warren L. Jaubert
STATE WATER RIGHT SURVEYOR, No. 326

SUBSCRIBED AND SWORN TO BEFORE ME
THIS 13th DAY OF APRIL, 1977.

V. Gary Hanigan
NOTARY PUBLIC IN AND FOR
CLARK COUNTY, NEVADA

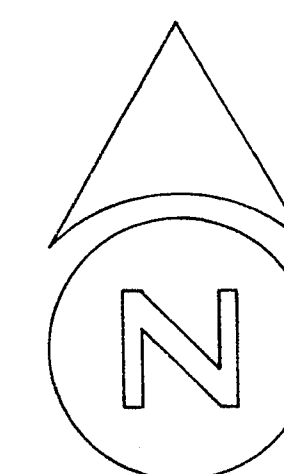

SCALE

1" = 300'



MAP
TO ACCOMPANY APPLICATION TO
CHANGE: POINT OF DIVERSION
PLACE OF USE
MANNER OF USE
FOR: IRRIGATION & DOMESTIC
BY: THE CITY OF LAS VEGAS
FROM: LAS VEGAS ARTESIAN BASIN