


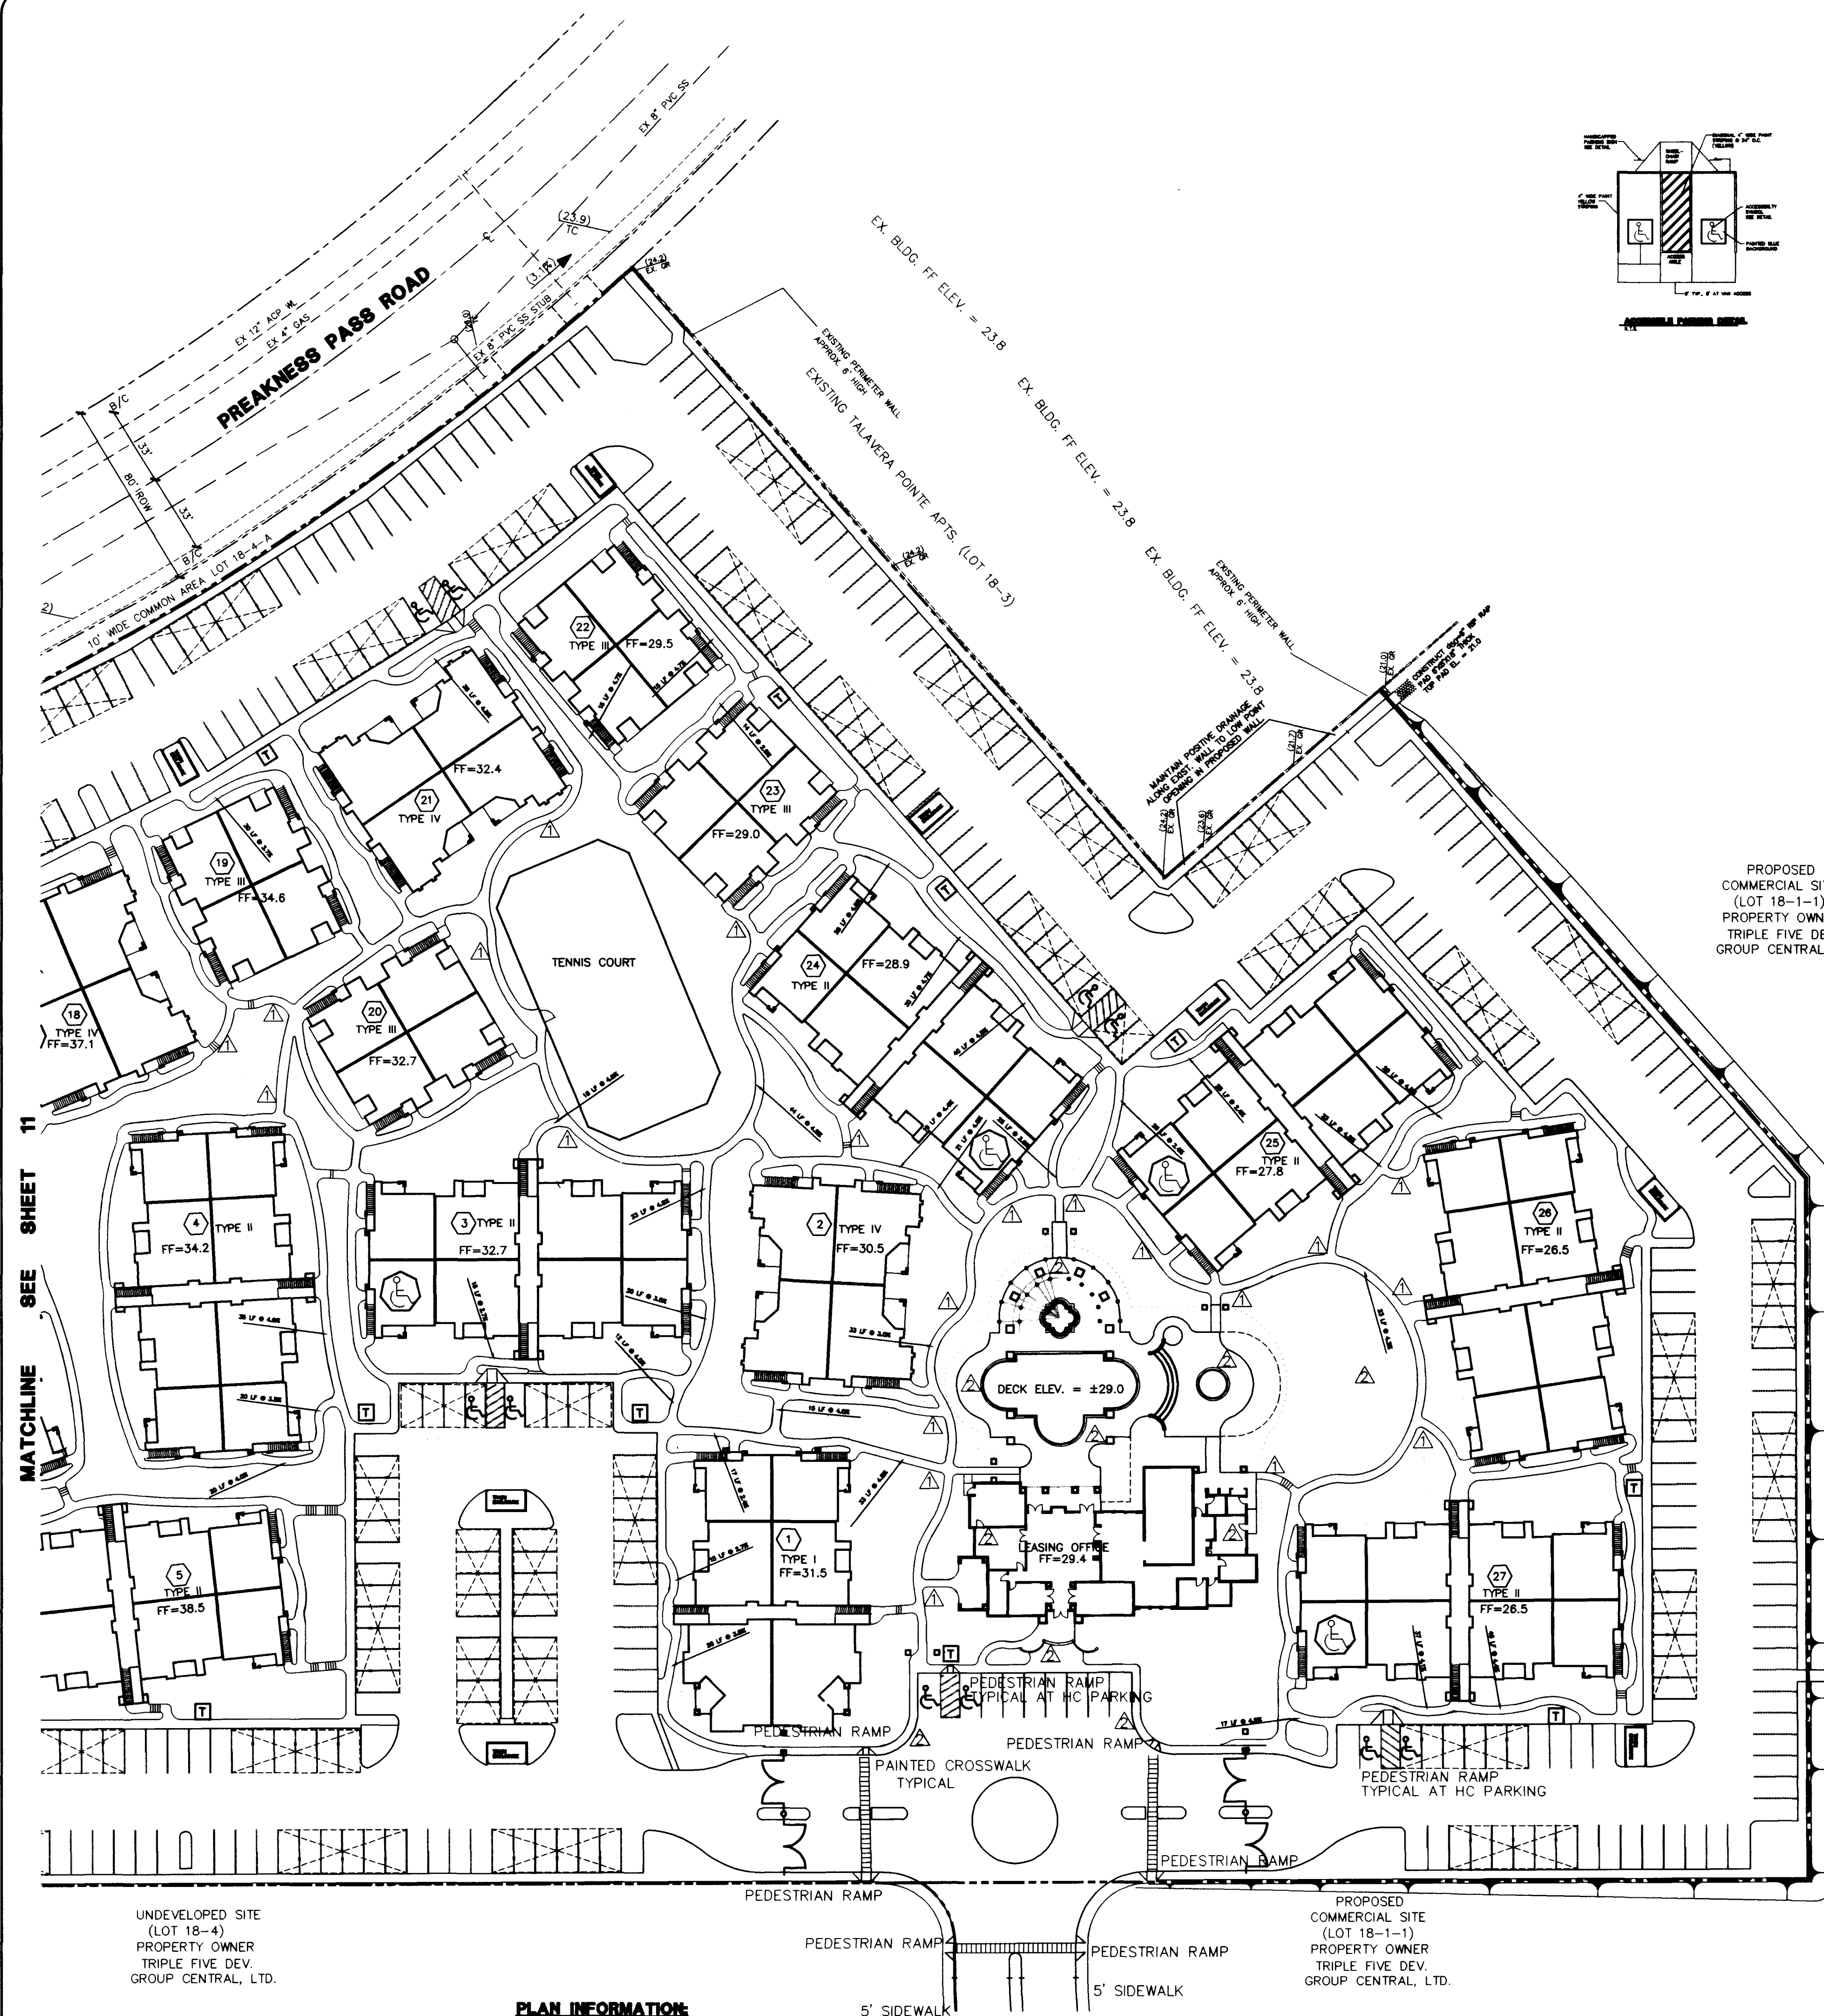



BENCHMARK

CLV BENCHMARK #1LV-106SSE6
RIVET & PLATE IN TOP OF NORTH CURB
LINE AT 9501 W. SAHARA AVENUE.
ELEVATION = 860.879 METERS (NAVD 88)
= 2824.401 FEET (NAVD 88).


PLAN INFORMATION:

SEE CONSTRUCTION PLANS FOR GENERAL NOTES,
LEGAL DESCRIPTION AND BASIS OF BEARINGS.
SEE THE RECORDED PLAT MAPS FOR
BOUNDARY CONTROL INFORMATION.
SEE THE STREET PLAN & PROFILE
FOR CONSTRUCTION INFORMATION
OF THE SITE ACCESS STREET.



SEE UPPER RIGHT

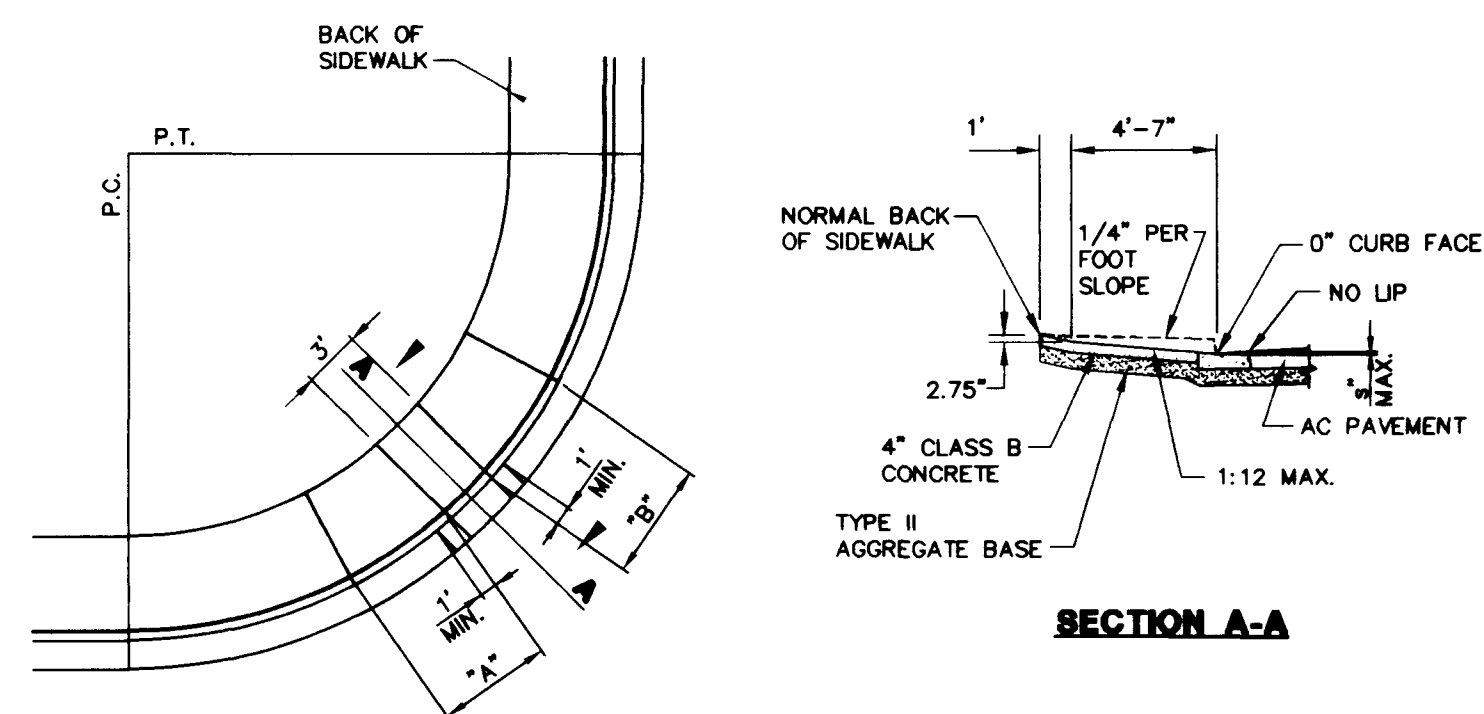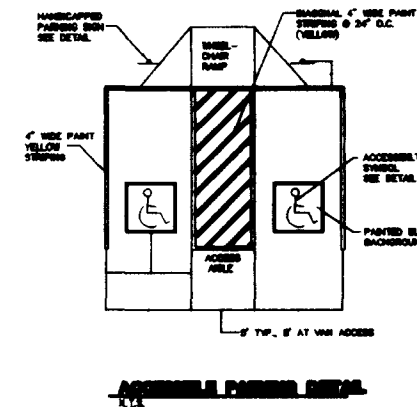

PLAN

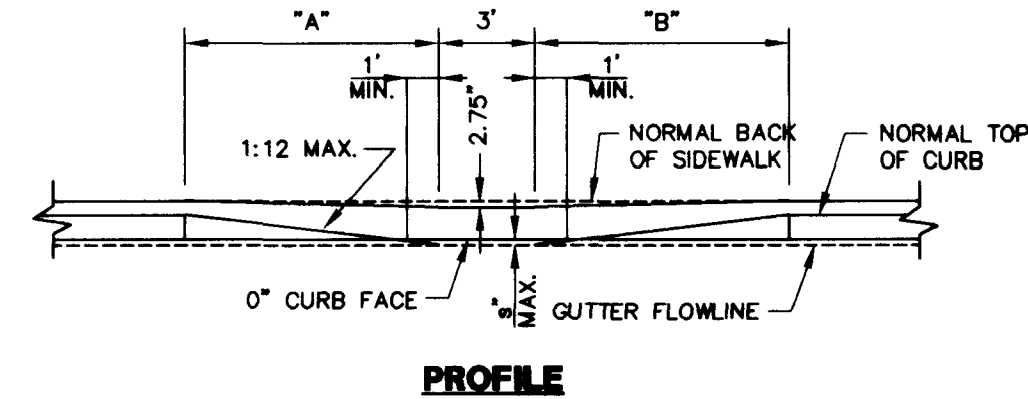


SEE LOWER LEFT

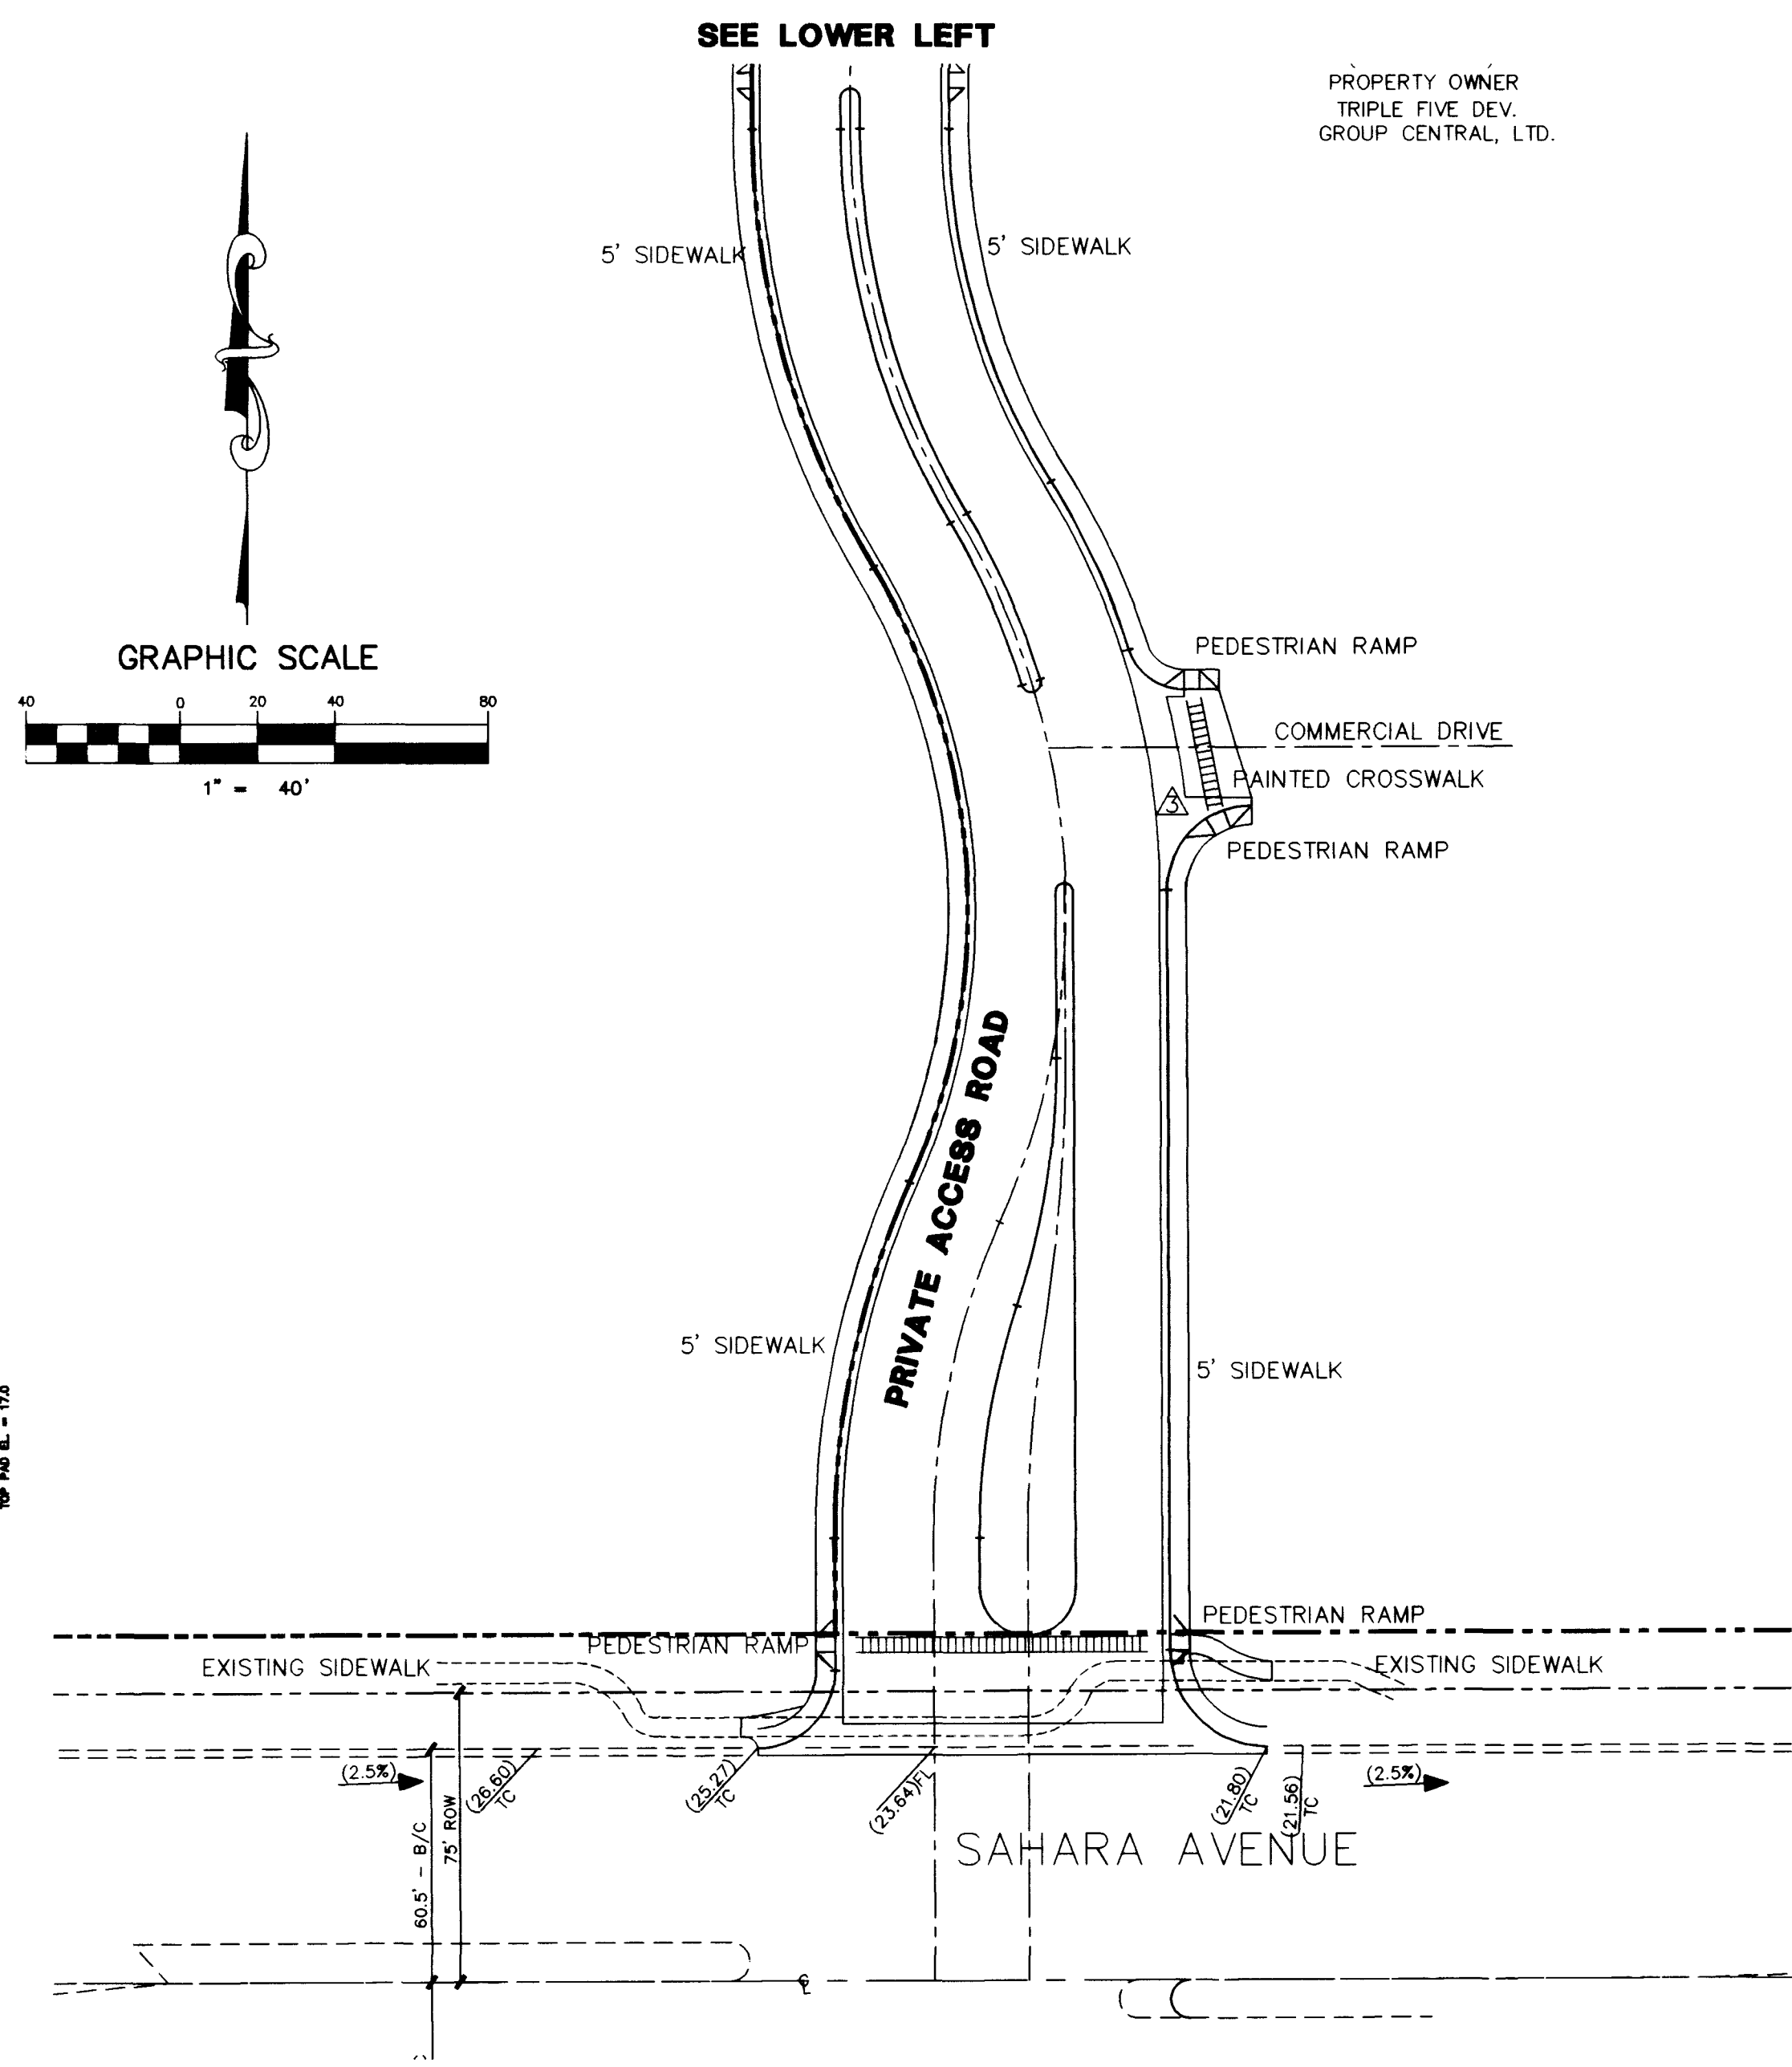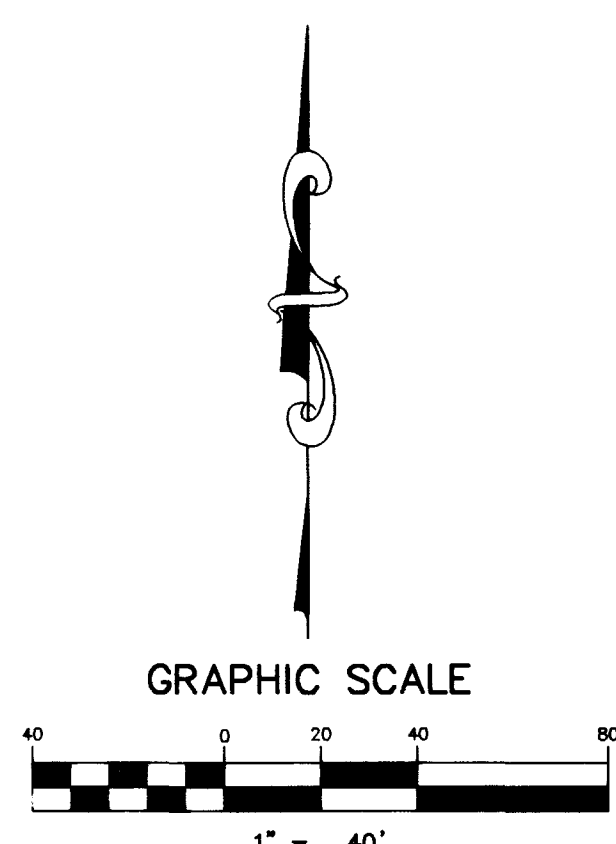


TRIPLE FIVE DEV. GROUP CENTRAL, LTD.
P. O. BOX 371208
LAS VEGAS, NV 89137
(702) 277-8664



ACCESSIBILITY PLAN
WELLINGTON MEADOWS
AT PECCOLE RANCH

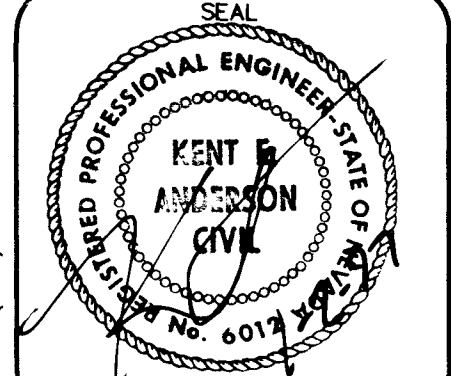

NO. NO.	5035
BY	JPS
DATE	DEC. 27, 96
SCALE	HORIZ. 40' VERT. N/A
SHEET	12 OF 12 SHEETS

CONSULTING ENGINEERS • PLANNERS • LAND SURVEYORS
2727 SOUTH RAINBOW BOULEVARD
LAS VEGAS, NEVADA 89102-5148 PHONE (702) 873-7550 FAX (702) 362-2597

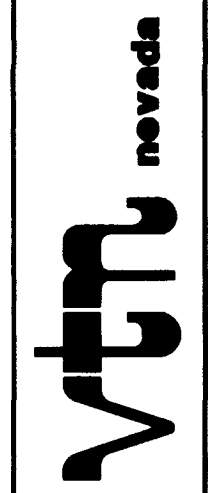

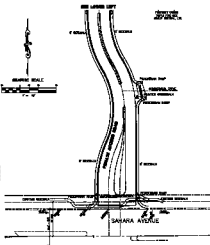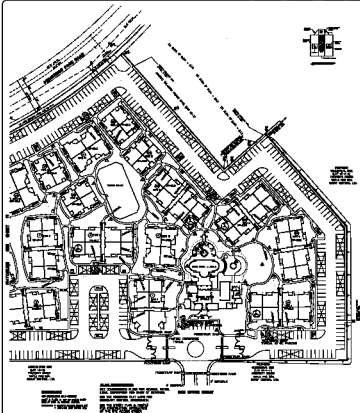

ACCESSIBILITY PLAN

WELLINGTON MEADOWS
AT BROOKLYN CENTER



12

47-1562