
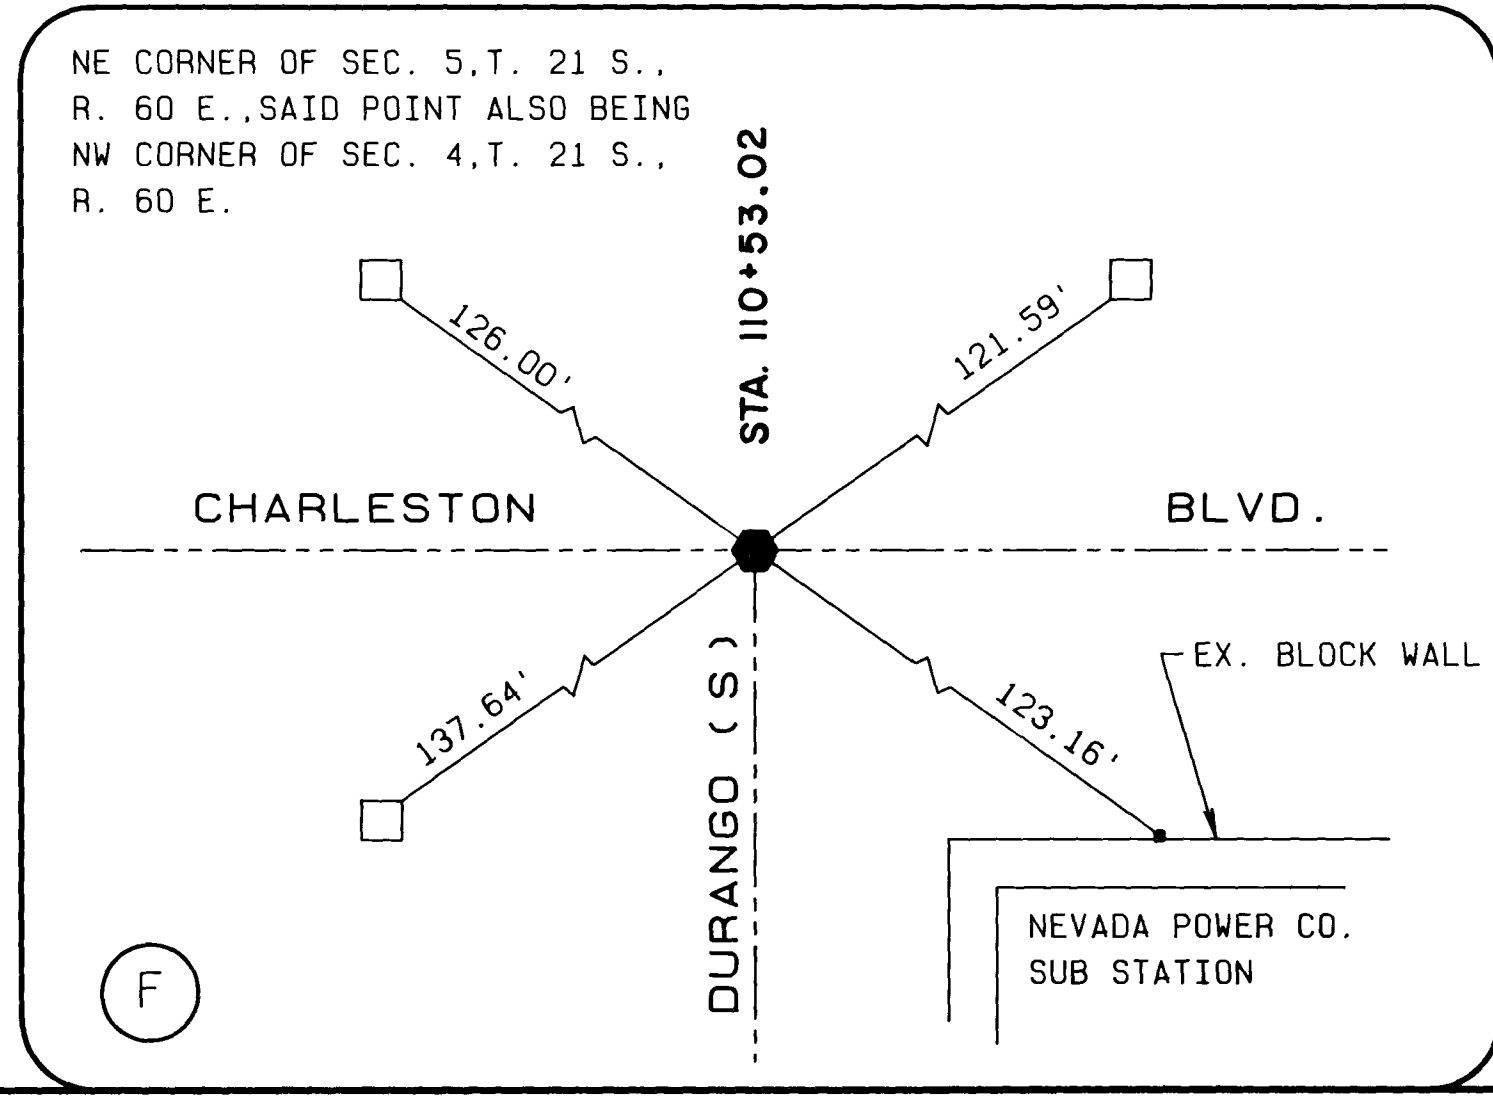
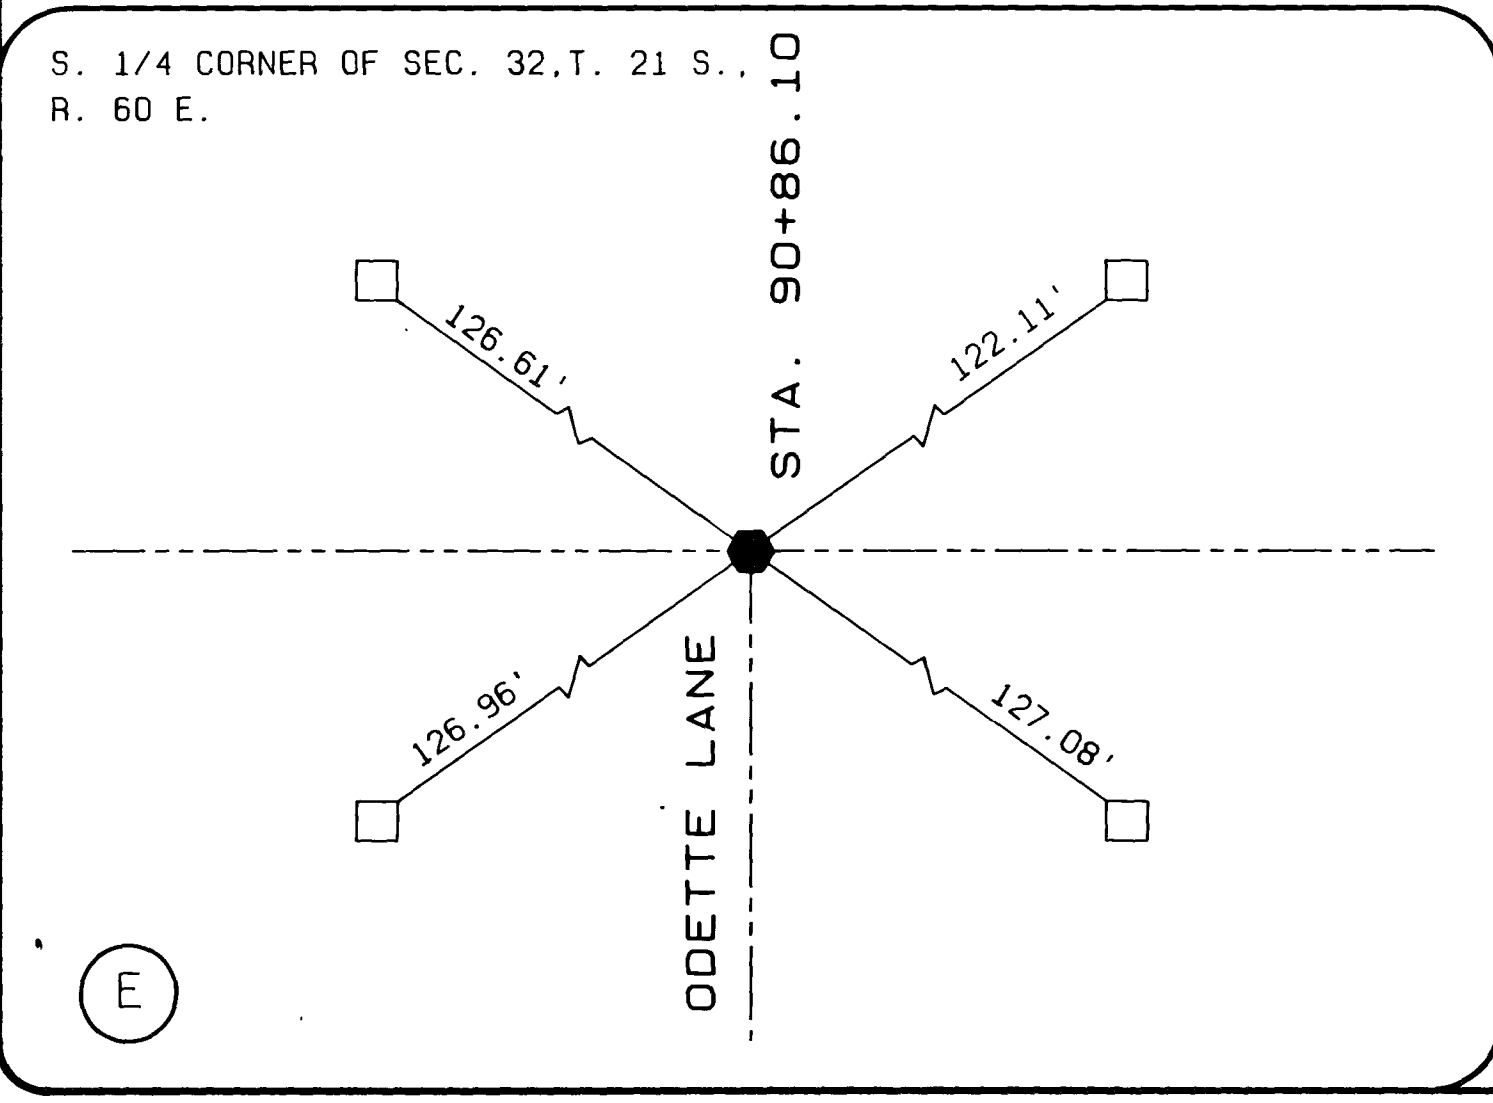
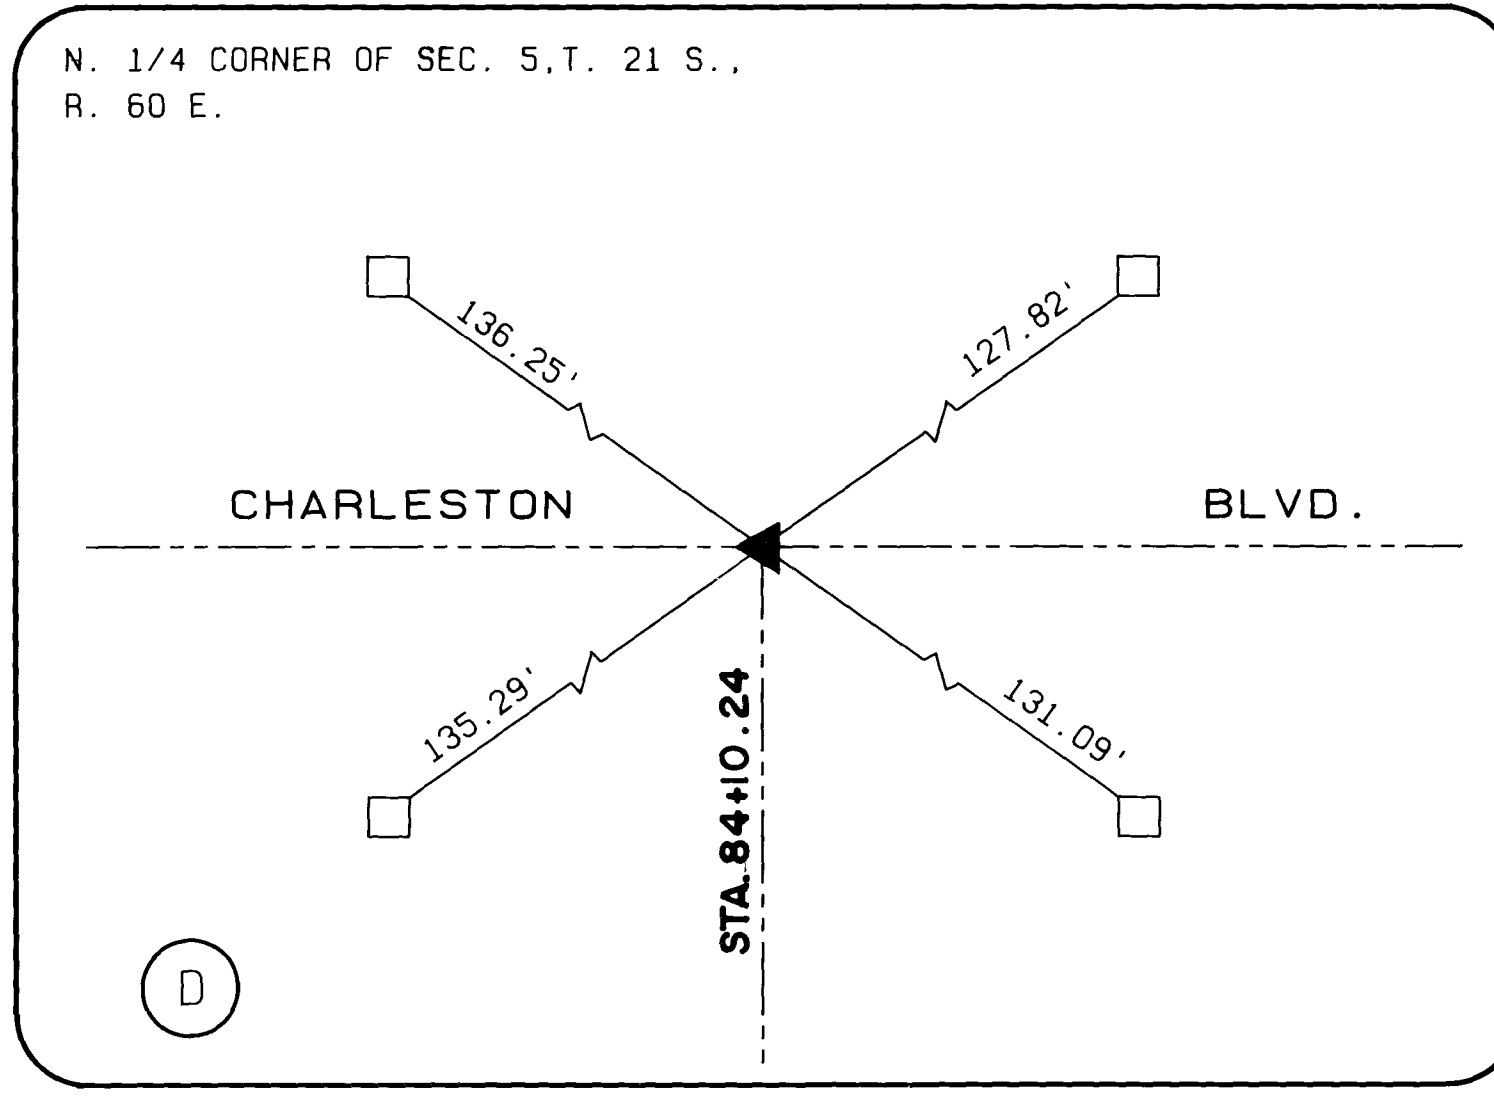
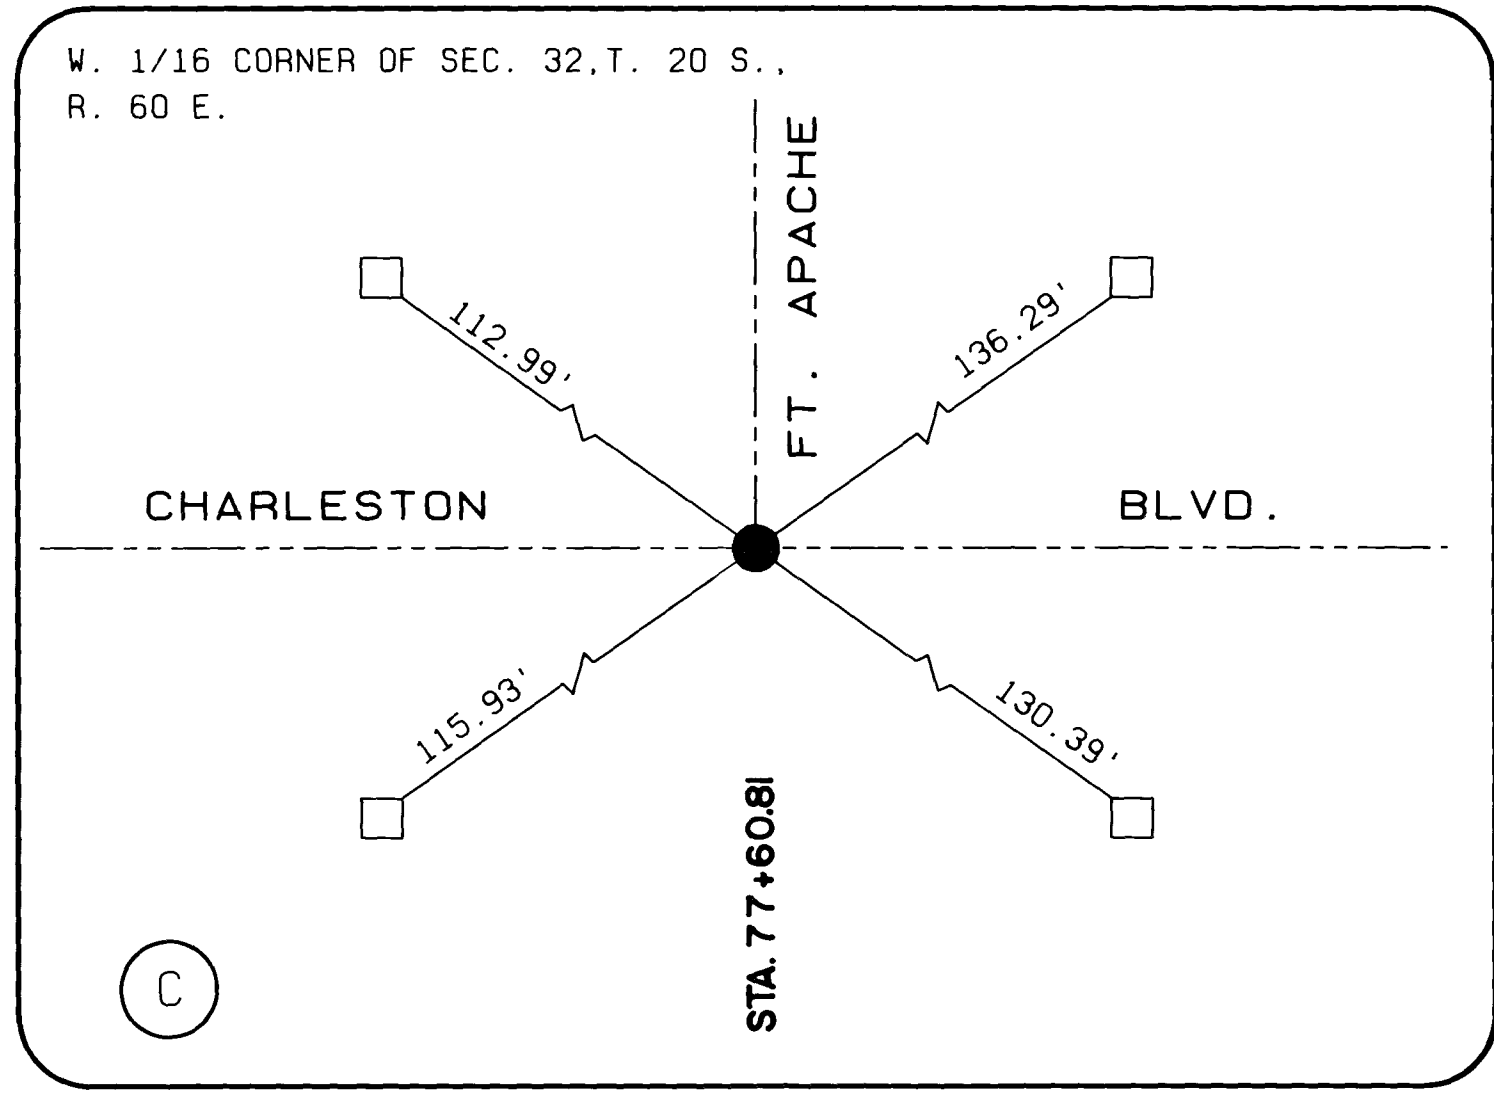
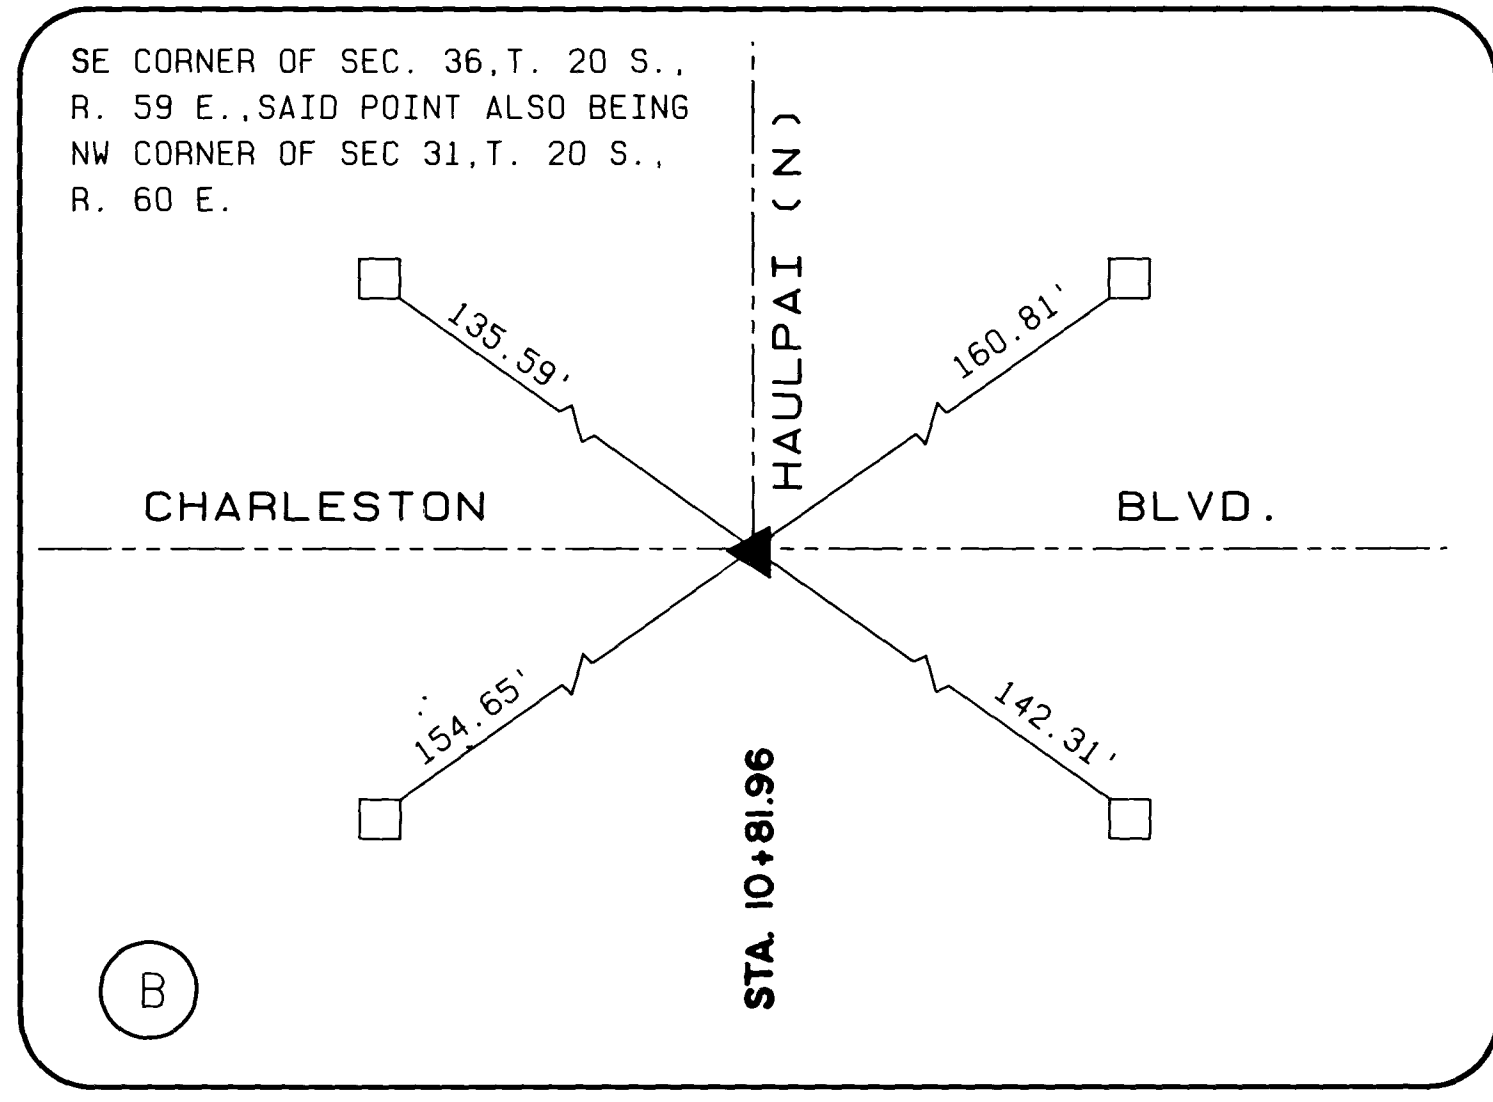
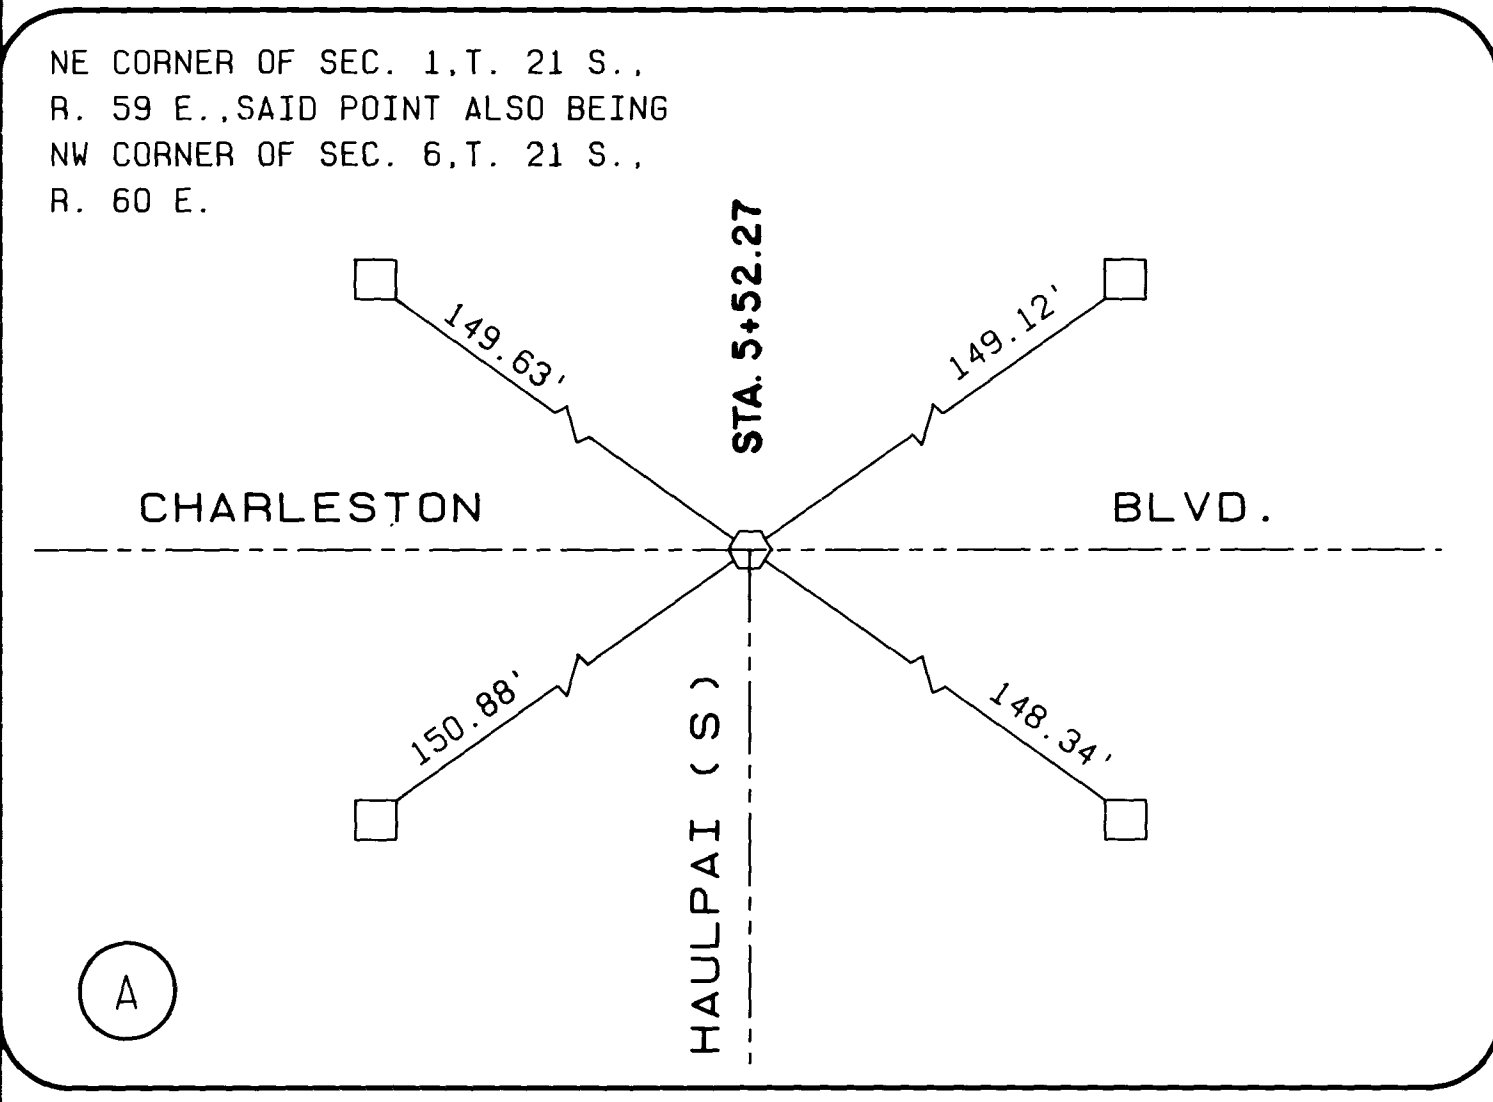


CHARLESTON BOULEVARD

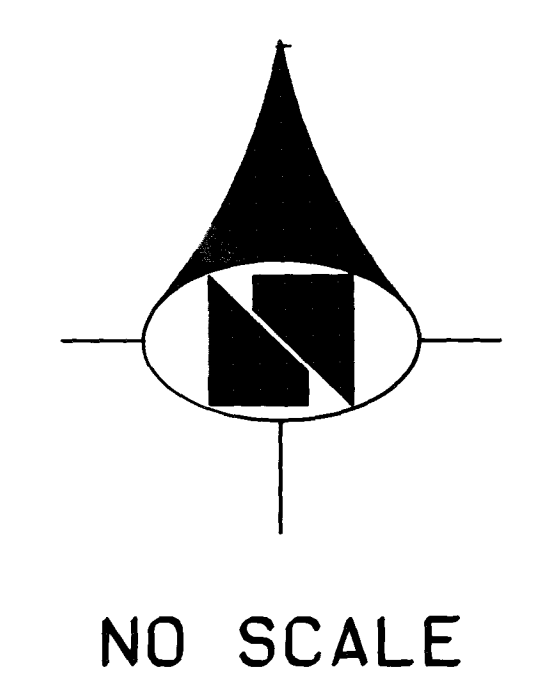

- ### LEGEND
- 2 x 2 HUB & TACK
 - NAIL & SHINER IN WALL
 - FOUND BLM BRASS CAP IN POTHOLE
 - FOUND STATE HIGHWAY DEPARTMENT WELL TYPE MONUMENT
 - ▲ FOUND RAILROAD SPIKE
 - FOUND P.K. NAIL

PROJECT BENCHMARK

CONC. NAIL IN MIDDLE OF PICTURE PANEL AT THE INTERSECTION OF CHARLESTON BLVD. AND DURANGO DRIVE. ELEVATION = 2664.41 (U.S.C. & G.S. DATUM) CORNER OF SECTION 6, MARKED BY LONE MOUNTAIN ROAD ELEVATION ... CLV + 2.04 = U.S.C. & G.S. DATUM

PROJECT BASIS OF BEARINGS

SOUTH 89° 42' 00" WEST BEING A PORTION OF THE SOUTH LINE OF THE SOUTHEAST QUARTER OF SECTION 33, TOWNSHIP 20 SOUTH, RANGE 60 EAST, M.D.M., AS SHOWN ON RECORD OF SURVEY IN FILE 42, PAGE 30 IN THE OFFICE OF THE COUNTY RECORDER OF CLARK COUNTY, NEVADA.

ENGINEER'S STAMP		NAME		DATE	
REV	DATE	BY			
REVISION					

CONSULTING ENGINEERS - PLANNERS
2300 PASO DEL PRADO BUILDING A SUITE 100
LAS VEGAS, NEVADA 89102, PHONE (702) 873-7550

vtm nevada

IMPROVEMENT PLANS

HORIZONTAL CONTROL MAP

PROJECT
WEST CHARLESTON BOULEVARD
CITY OF LAS VEGAS, LAS VEGAS, NEVADA

NO. NO. 3464

BY MH / RB

DATE 09/25/89

SCALE NONE

SHEET 31

C29

OF 31 SHEETS

15 3 34 107-V-1677

