

GRIGSBY
DRIVE

RONENMUS
DRIVE

'VALENTINE RED' GRANITE BOULDERS,
VARIOUS SIZES FROM 2'X2'X3' THRU
4'X4'X4'; BURY 1/4" IN GROUND, GROUP
AS SHOWN. AVAILABLE THROUGH
KALAMAZOO MATERIAL, INC. (GO2)
795-7395.

LANDSCAPE MOUNDS, CONTOUR INTERVAL
EQUAL 1'-0". NO SLOPE GREATER THAN
4:1. MAKE ALL GRADE TRANSITIONS SMOOTH
AND NATURAL. CONTOURS SHOWN ARE FOR
MOUNDING PURPOSES ONLY AND DO NOT
REPRESENT ACTUAL GRADES.



SANITATION
BUILDING

FUTURE
EXPANSION

- 27 | CASSIA PHYLLODENA
5 GAL.
14 | FRAXINUS VELLUTINA 'RIO GRANDE'
24" BOX
4 | CAESALPINIA GILLIESII
5 GAL.
5 | VITEX AGNUS-CASTUS
24" BOX
4G | LEUCOPHYLLUM FRUTESCENS 'GREEN CLOUD'
5 GAL.
5 | FOUQUERIA SPLENDENS
6" TALL

- 21 | BACCHARIS 'CENTENNIAL'
5 GAL.
8 | PENNSETUM SETACEUM 'CUPREUM'
5 GAL.
10 | HESPERALOE PARVIFLORA
5 GAL.
3 | TRACHYCARPUS FORTUNEI
1-10', 1-8', 1-6" BROWN TRUNK

NOTE:
INSTALL A 2" LAYER OF 1/2" MINUS 'VALENTINE RED'
DECOMPOSED GRANITE, CONTINUOUS IN ALL PLANTERS
AND UNDER ALL TREES AND SHRUBS. AVAILABLE
THROUGH KALAMAZOO MATERIALS, INC. (GO2) 795-
7395. COMPACT SUB-GRADE TO 80% AND APPLY A
PRE-EMERGENT HERBICIDE TO SOIL BEFORE PLACING
GRANITE. AFTER PLACING GRANITE, RAKE SMOOTH,
WET TO ENTIRE DEPTH, ROLL WITH A 150 LB. ROLLER,
THEN LIGHTLY SCARIFY SURFACE WITH A LEAF RAKE.

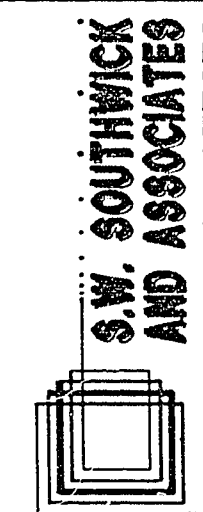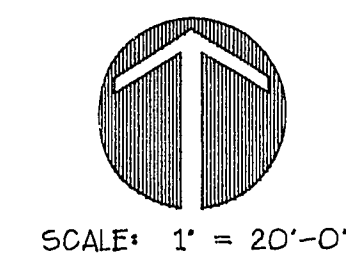


REVISION

DATE

ANY INFORMATION OR DATA ON THIS DRAWING IS NOT INTENDED TO BE SUITABLE FOR REUSE
BY ANY PERSON, FIRM, CORPORATION, OR ANY OTHERS ON EXTENSIONS OF THIS PROJECT OR
FOR ANY OTHER PROJECT. THE USER OF THIS DRAWING SHALL BE RESPONSIBLE FOR OBTAINING
ALL NECESSARY PERMITS AND FOR THE ACCURACY OF THE INFORMATION PROVIDED. THE USER'S
SINGLE RISK AND WITHOUT LIABILITY OR LEGAL EXPOSURE TO THE ENGINEER.

POGGEMEYER DESIGN GROUP
ENGINEERS PLANNERS SURVEYORS
1140 ALMOND TREE LANE, SUITE 306 LAS VEGAS, NEVADA 89104 (702) 735-0108

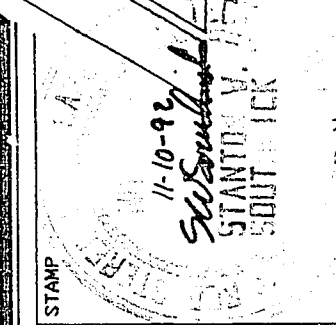

PLANTING PLAN - SANITATION
WEST SERVICE CENTER
PHASE I
SANITATION

JOB NUMBER 9122
DESIGNED BY SWS
DRAWN BY SWS
CHECKED BY SWS
DATE 7 AUG 92

SHEET NUMBER
LP-3
15 OF 78