

BUFFALO DRIVE

SAUER DRIVE

BUILDING
AND
SAFETY

D.G.
FUTURE
EXPANSION

VALENTINE RED GRANITE BOULDERS,
VARIOUS SIZES FROM 2'X2'X3' THRU
4'X4'X4'. BURY 1/4 IN GROUND, GROUP
AS SHOWN, AVAILABLE THROUGH
KALAMAZOO MATERIAL, INC. (602) 795-
7395.

- 3 CAESALPINIA GILIESI
5 GAL.
- 85 CASSIA PHYLODENIA
5 GAL.
- 6 PROSOPIS GLANDULOSA GLANDULOSA
24" BOX
- 37 FRAXINUS VELUTINA 'RIO GRANDE'
24" BOX


- 4 FOUQUIERIA SPLENDENS
6' TALL
- 9 HESPERALOE PARVIFLORA
5 GAL.
- 4 TRACHYCARPUS FORTUNEI
1-10', 2-8', 1-6" BROWN TRUNK
- 8 PENNSETUM SETACEUM 'CUPREUM'
5 GAL.
- 20 BACCHARIS 'CENTENNIAL'
5 GAL.

- 39 LEUCOPHYLLUM FRUTESCENS 'GREEN CLOUD'
5 GAL.

NOTE:
INSTALL A 2" LAYER OF 1/2" MINUS 'VALENTINE RED'
DECOMPOSED GRANITE, CONTINUOUS IN ALL PLANTERS
AND UNDER ALL TREES AND SHRUBS. AVAILABLE
THROUGH KALAMAZOO MATERIALS, INC. (602) 795-
7395. COMPACT SUB-GRADE TO 80% AND APPLY A
PRE-EMERGENT HERBICIDE TO SOIL BEFORE PLACING
GRANITE. AFTER PLACING GRANITE, RAKE SMOOTH,
WET TO ENTIRE DEPTH, ROLL WITH A 150 LB. ROLLER.
THEN LIGHTLY SCARIFY SURFACE WITH A LEAF RAKE.

LANDSCAPE MOUNDS,
CONTOUR INTERVAL EQUAL
1'-0". NO SLOPE GREATER
THAN 4:1. MAKE ALL
GRADE TRANSITIONS
SMOOTH + NATURAL.
CONTOURS SHOWN ARE
FOR MOUNDING PURPOSES
ONLY AND DO NOT RE-
PRESENT ACTUAL
GRADES.


SCALE: 1" = 20'-0"

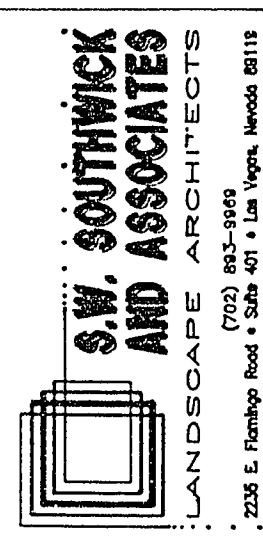

2225 E. Paradise Road, Suite 207, Las Vegas, Nevada 89119
(702) 735-5108

REVISION
DATE

ANY INFORMATION OR DATA ON THIS DRAWING IS NOT INTENDED TO BE SUITABLE FOR REUSE
BY ANY PERSON, FIRM, CORPORATION OR ANY OTHER ENTITY WITHOUT THE WRITTEN VERIFICATION AND
ADAPTATION BY THE ENGINEER FOR THE SPECIFIC PURPOSE INTENDED. IT WILL BE AT THE USER'S
SOLE RISK AND WITHOUT LIABILITY OR LEGAL EXPOSURE TO THE ENGINEER.

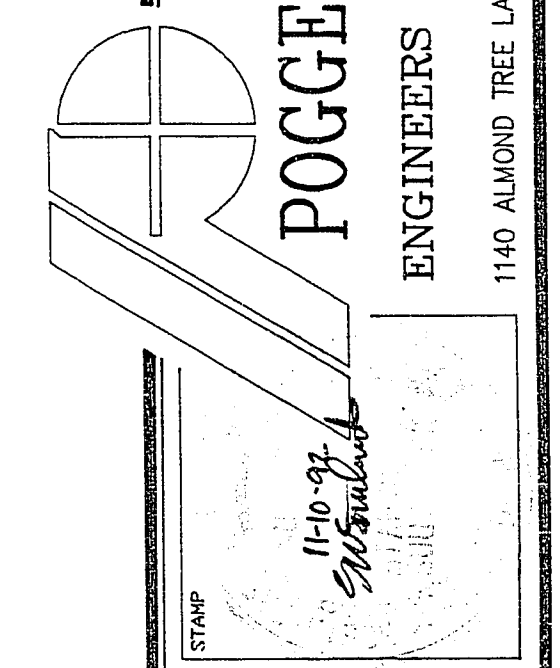

POGEMEYER DESIGN GROUP
ENGINEERS PLANNERS SURVEYORS
1140 ALMOND TREE LANE, SUITE 306 LAS VEGAS, NEVADA 89104 (702) 735-5108
PLANTING PLAN - BUILDING & SAFETY
WEST SERVICE CENTER
PHASE I
BUILDING & SAFETY

JOB NUMBER	9122
DESIGNED BY	SWS
DRAWN BY	SWS
CHECKED BY	SWS
DATE	7 AUG. 92
SHEET NUMBER	LP-1 3 OF 7