


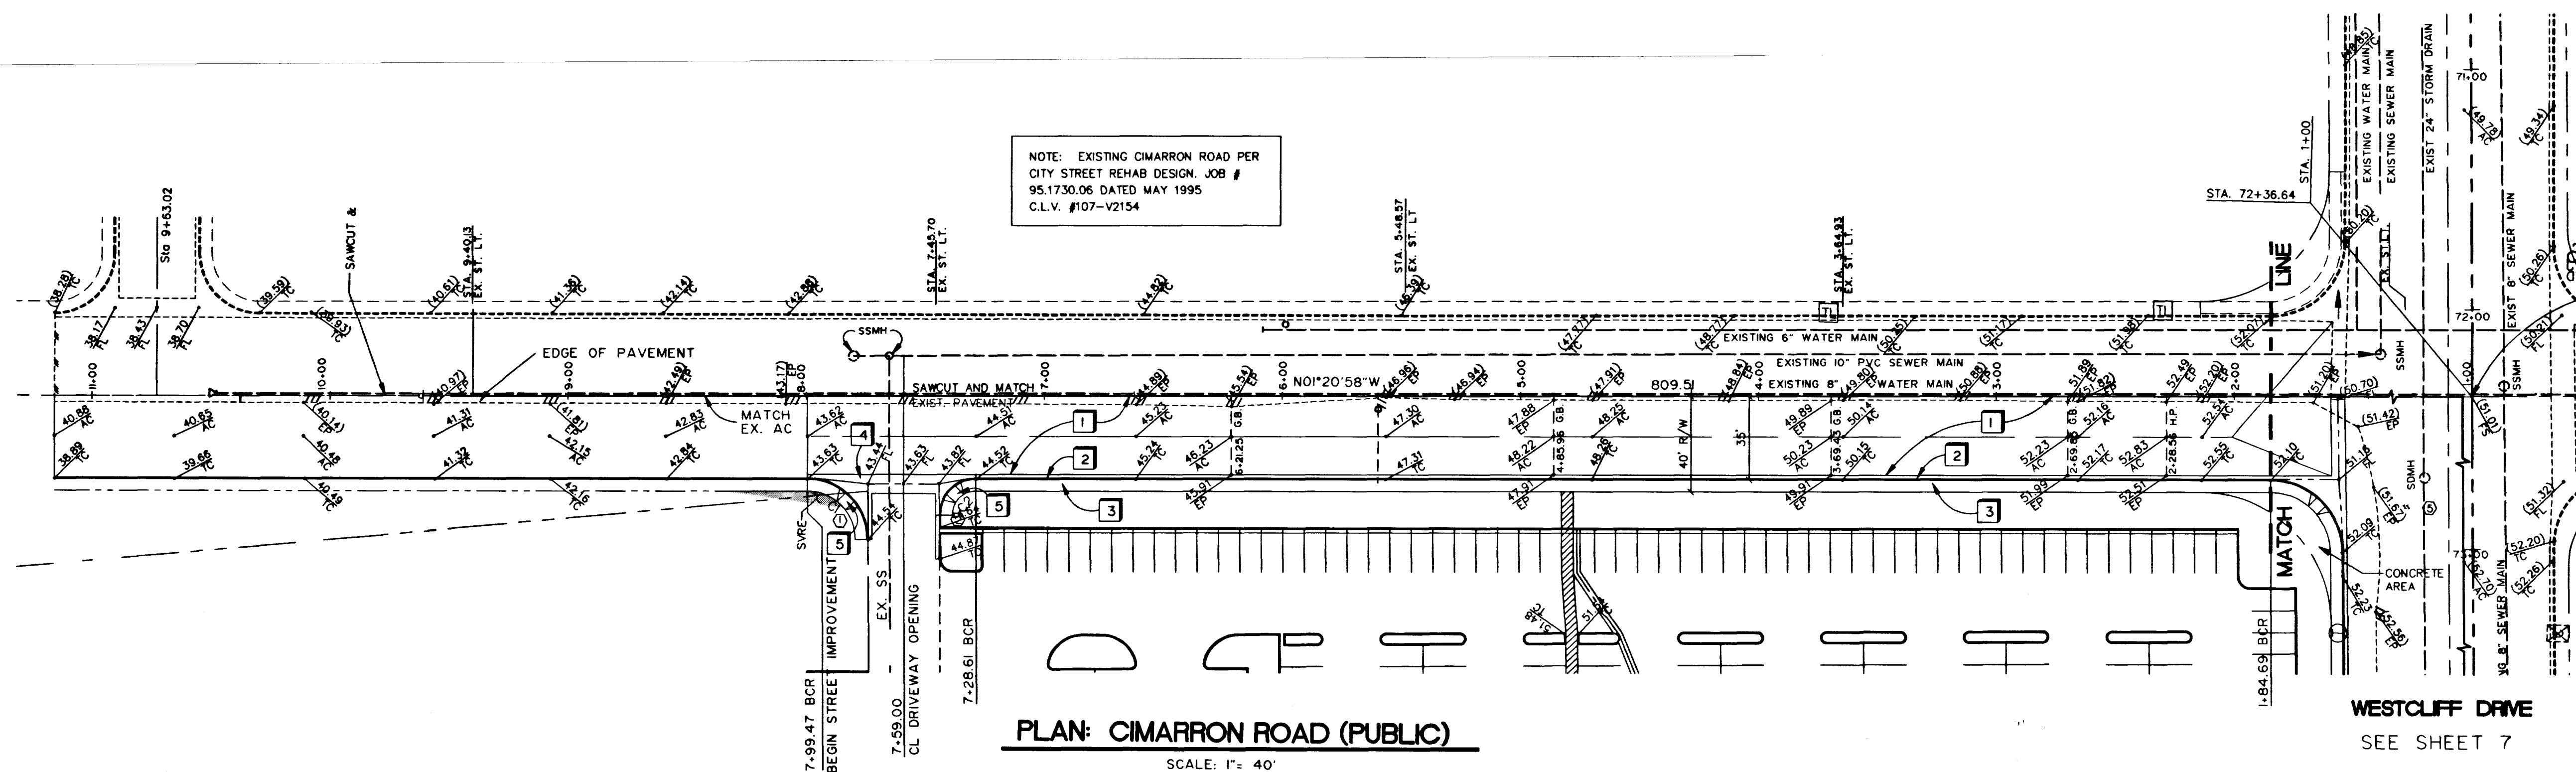



CURVE	RADIUS	LENGTH	TANGENT	DELTA
C1	25.00	30.22	29.95	89°53'11"
C2	15.00	24.95	15.07	90°16'16"

NOTE: CURB DATA ARE MEASURED AT THE BACK OF THE CURB.

RAMP NO.	A	B
(1)	4.5'	9.5'
(2)	8.0'	8.0'

CITY OF LAS VEGAS VERTICAL CONTROL
RIVET AND PLATE IN TOP OF CURB
AT DURANGO DRIVE & WESTCLIFF DRIVE
WEST CURB LINE
STATION 1LV00-32NES
ELEVATION= 795.8629 METERS (NAVDS88)
2611.09 FEET

1	CONSTRUCT 4" A.C. OVER 4" A.B. TYPE II OVER 9" A.B. TYPE I
2	CONSTRUCT "L" TYPE CONCRETE CURB & GUTTER PER C.C.U.S.D. STANDARD DWG. NO. 216 OVER 6" A.B. TYPE II
3	CONSTRUCT CONCRETE SIDEWALK PER C.C.U.S.D. STANDARD DWGS. NO. 234 OVER 5" A.B. TYPE II
4	CONSTRUCT CONCRETE CROSS GUTTER 8" WIDE TO MATCH EXISTING OVER 10" A.B. TYPE II PER C.C.U.S.D. STANDARD DWG. 228
5	CONSTRUCT SIDEWALK RAMP (CASE I) PER C.C.U.S.D. STANDARD DWG. NO. 235. (SEE TABLE FOR TRANSITION LENGTHS)

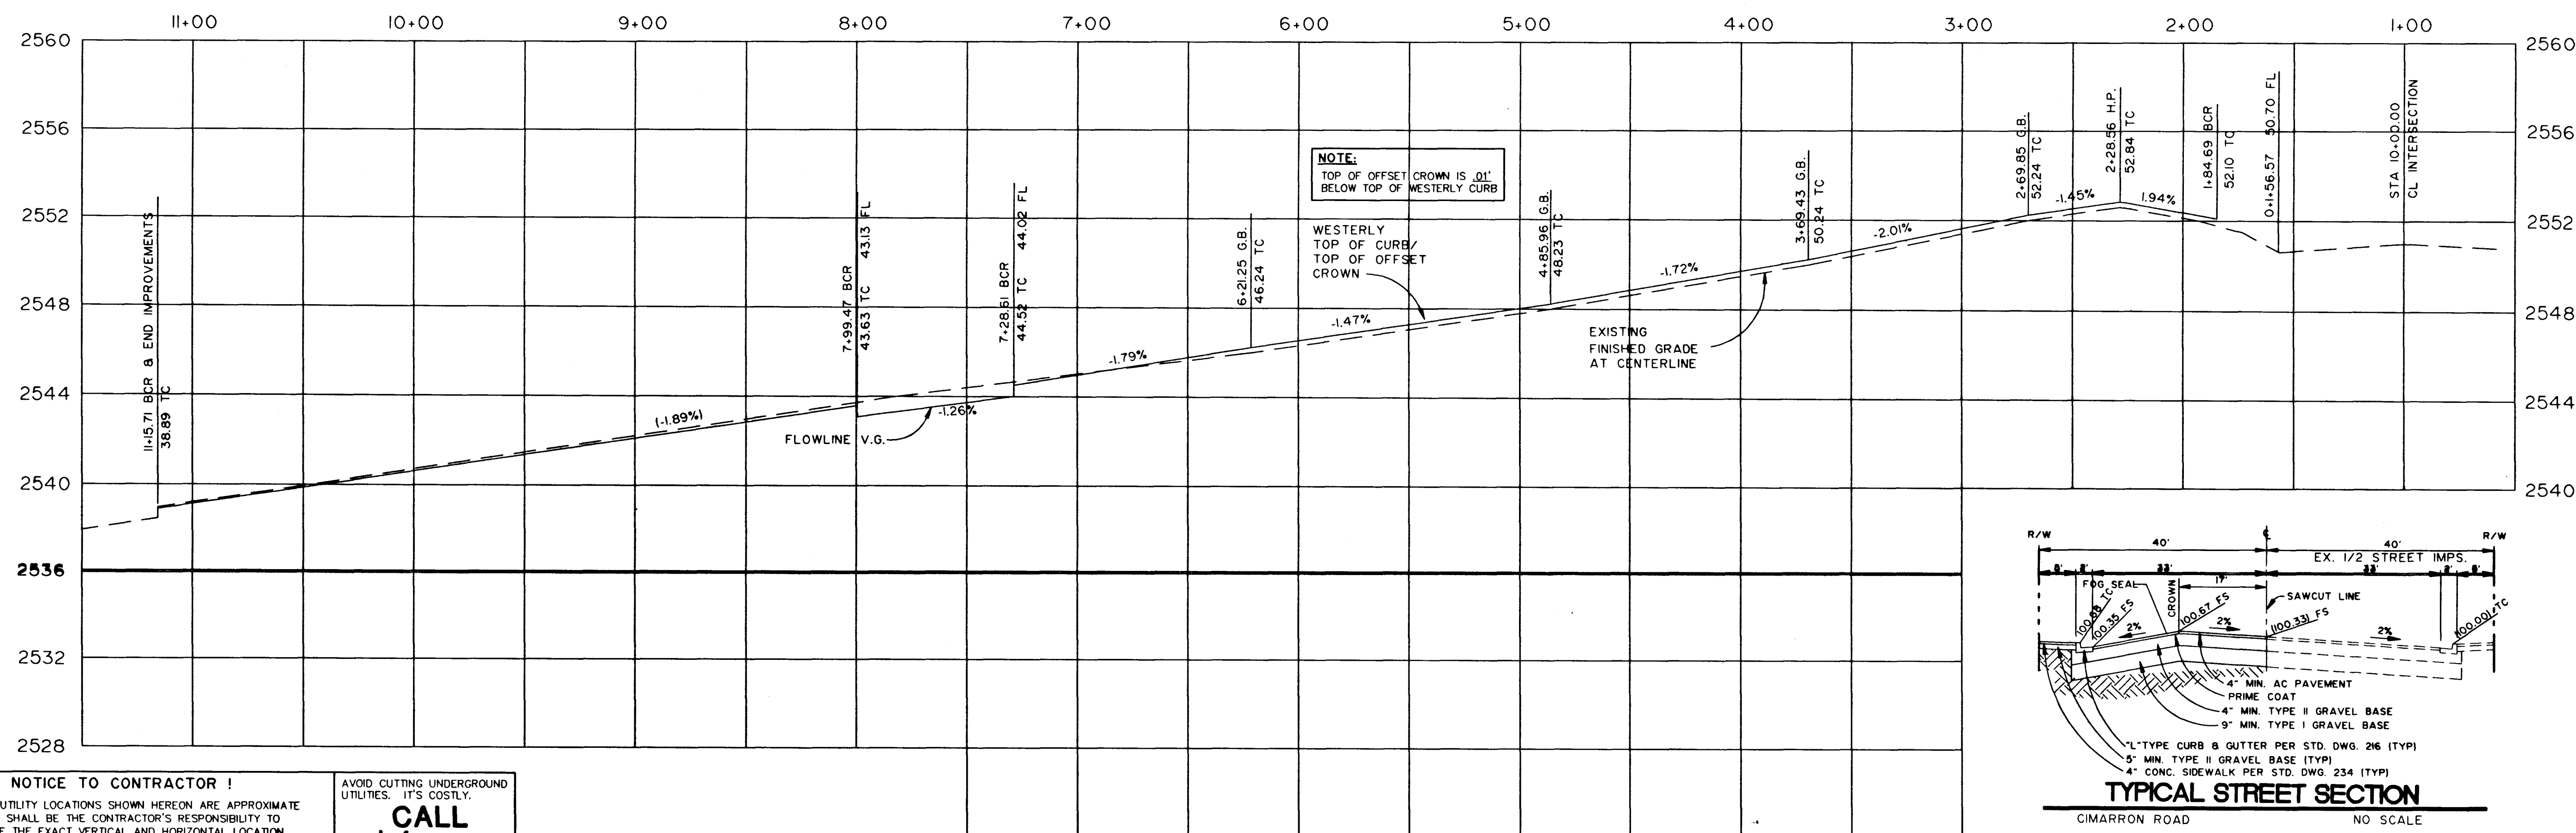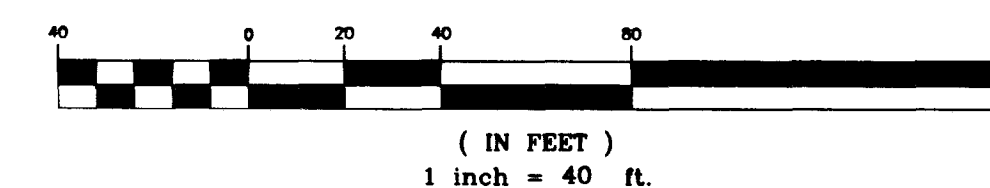

TYPICAL CROSS-SECTION
APPLIES TO STA.
2+00.92 TO STA. 7+99.47

PROFILE: CIMARRON ROAD

EXISTING UTILITY LOCATIONS SHOWN HEREON ARE APPROXIMATE ONLY. IT SHALL BE THE CONTRACTOR'S RESPONSIBILITY TO DETERMINE THE EXACT VERTICAL AND HORIZONTAL LOCATION OF ALL EXISTING UNDERGROUND UTILITIES PRIOR TO COMMENCING CONSTRUCTION. NO REPRESENTATION IS MADE THAT ALL EXISTING UTILITIES ARE SHOWN HEREON. THE ENGINEER ASSUMES NO RESPONSIBILITY FOR UTILITIES NOT SHOWN OR UTILITIES NOT SHOWN IN THEIR PROPER LOCATION.

CALL
before you
Dig
1-800-227-2600
UNDERGROUND SERVICE (USA)

STAMP DATE: 9/18/93

5426 West Vegas Drive
Las Vegas, Nevada 89108
Telephone: (702) 648-9700
Fax: (702) 648-4143



SOUTHWEST
ENGINEERING
AND PLANNING •

PLAN & PROFILE
CIMARRON ROAD

WEST VALLEY ASSEMBLY
WESTCLIFF DRIVE & CIMARRON ROAD

[illegible]

WORK ORDER NO:
980325


DESIGN BY: A.B.S.

DATE: 05/98

SCALE: 1" = 40'

CADFILE: ERSTAG-STS


SHEET 8 OF 9 SHEET

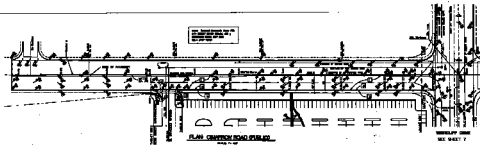




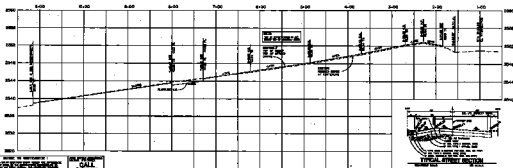


