
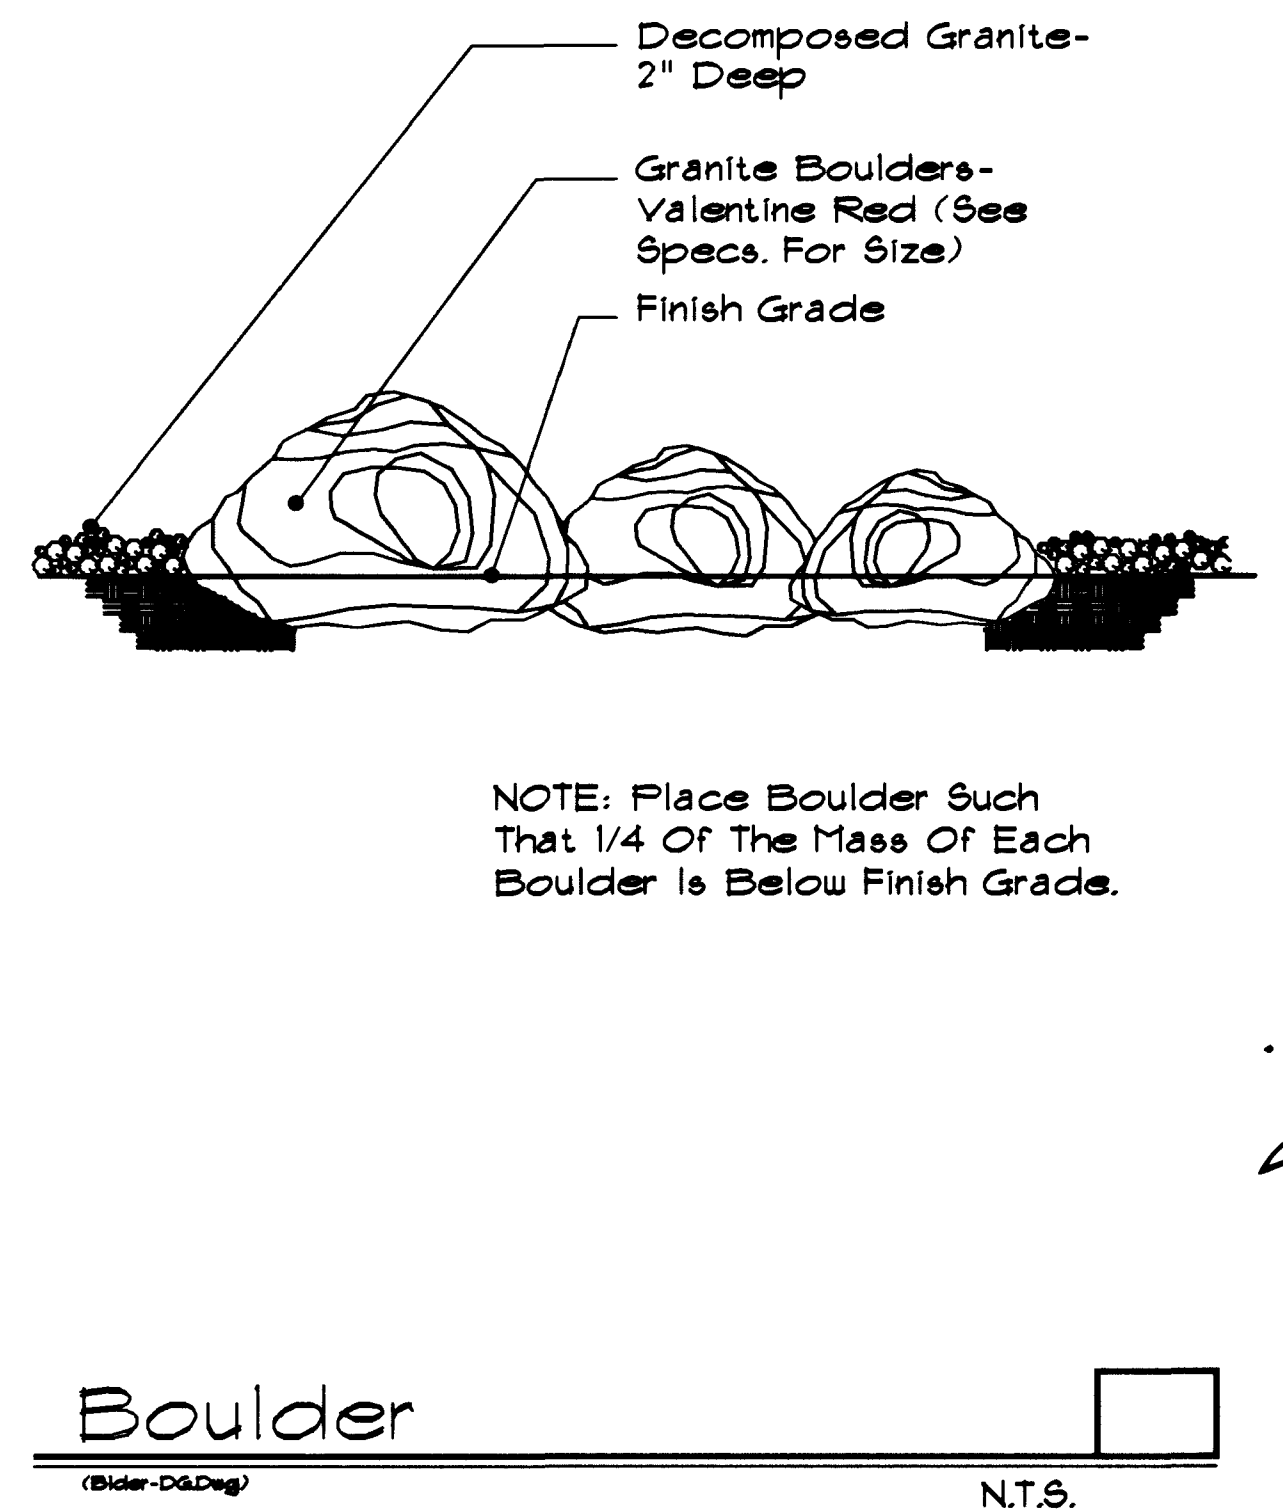
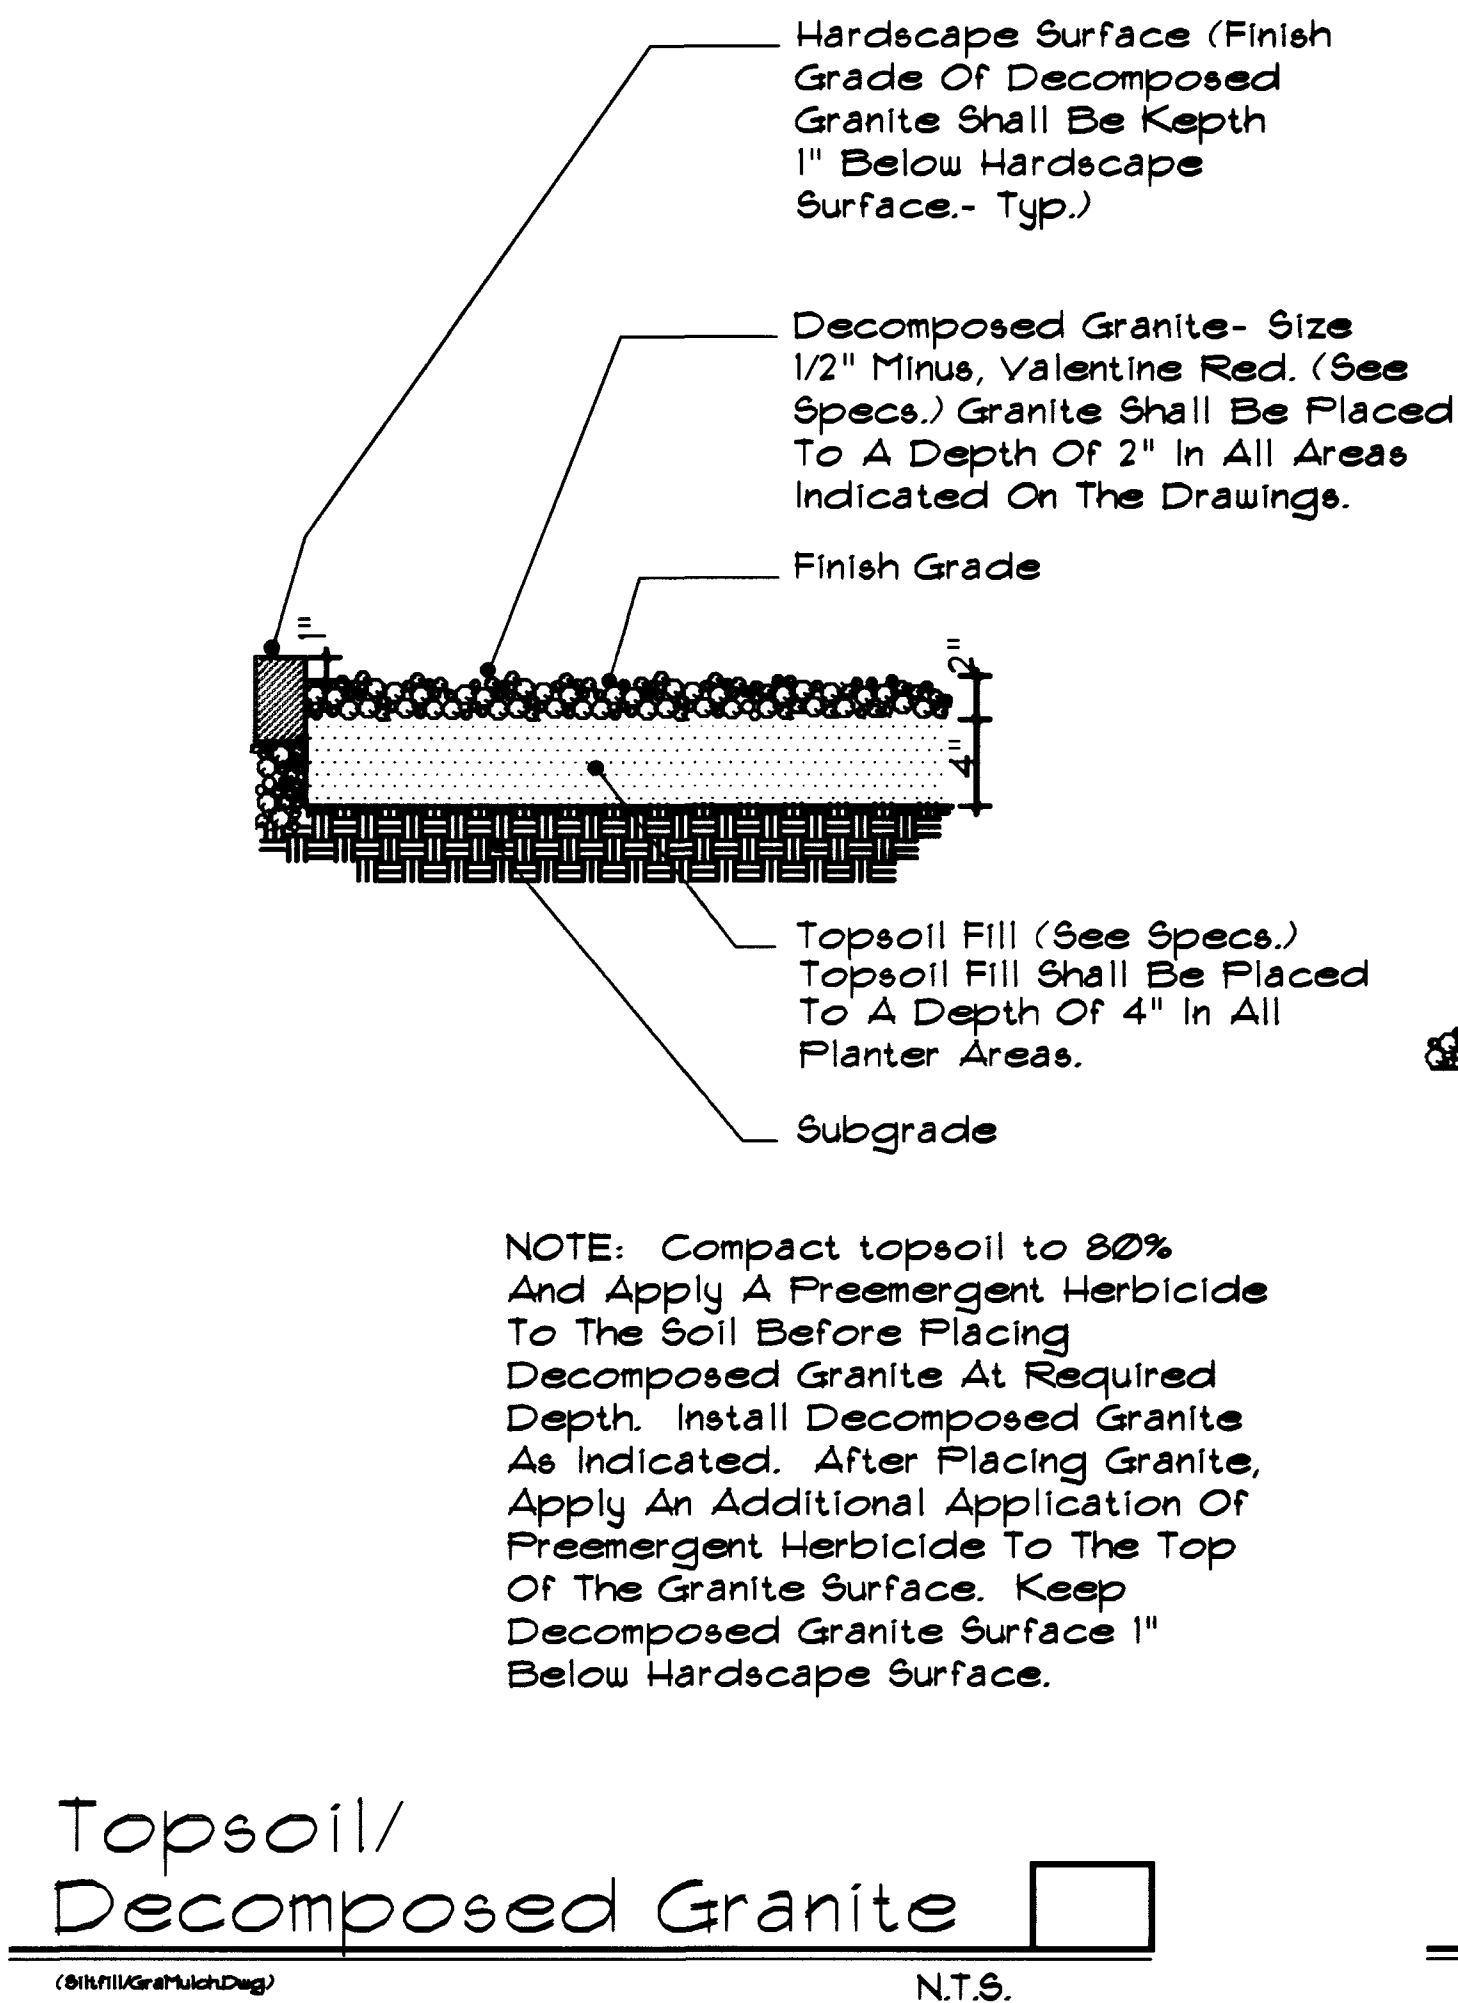
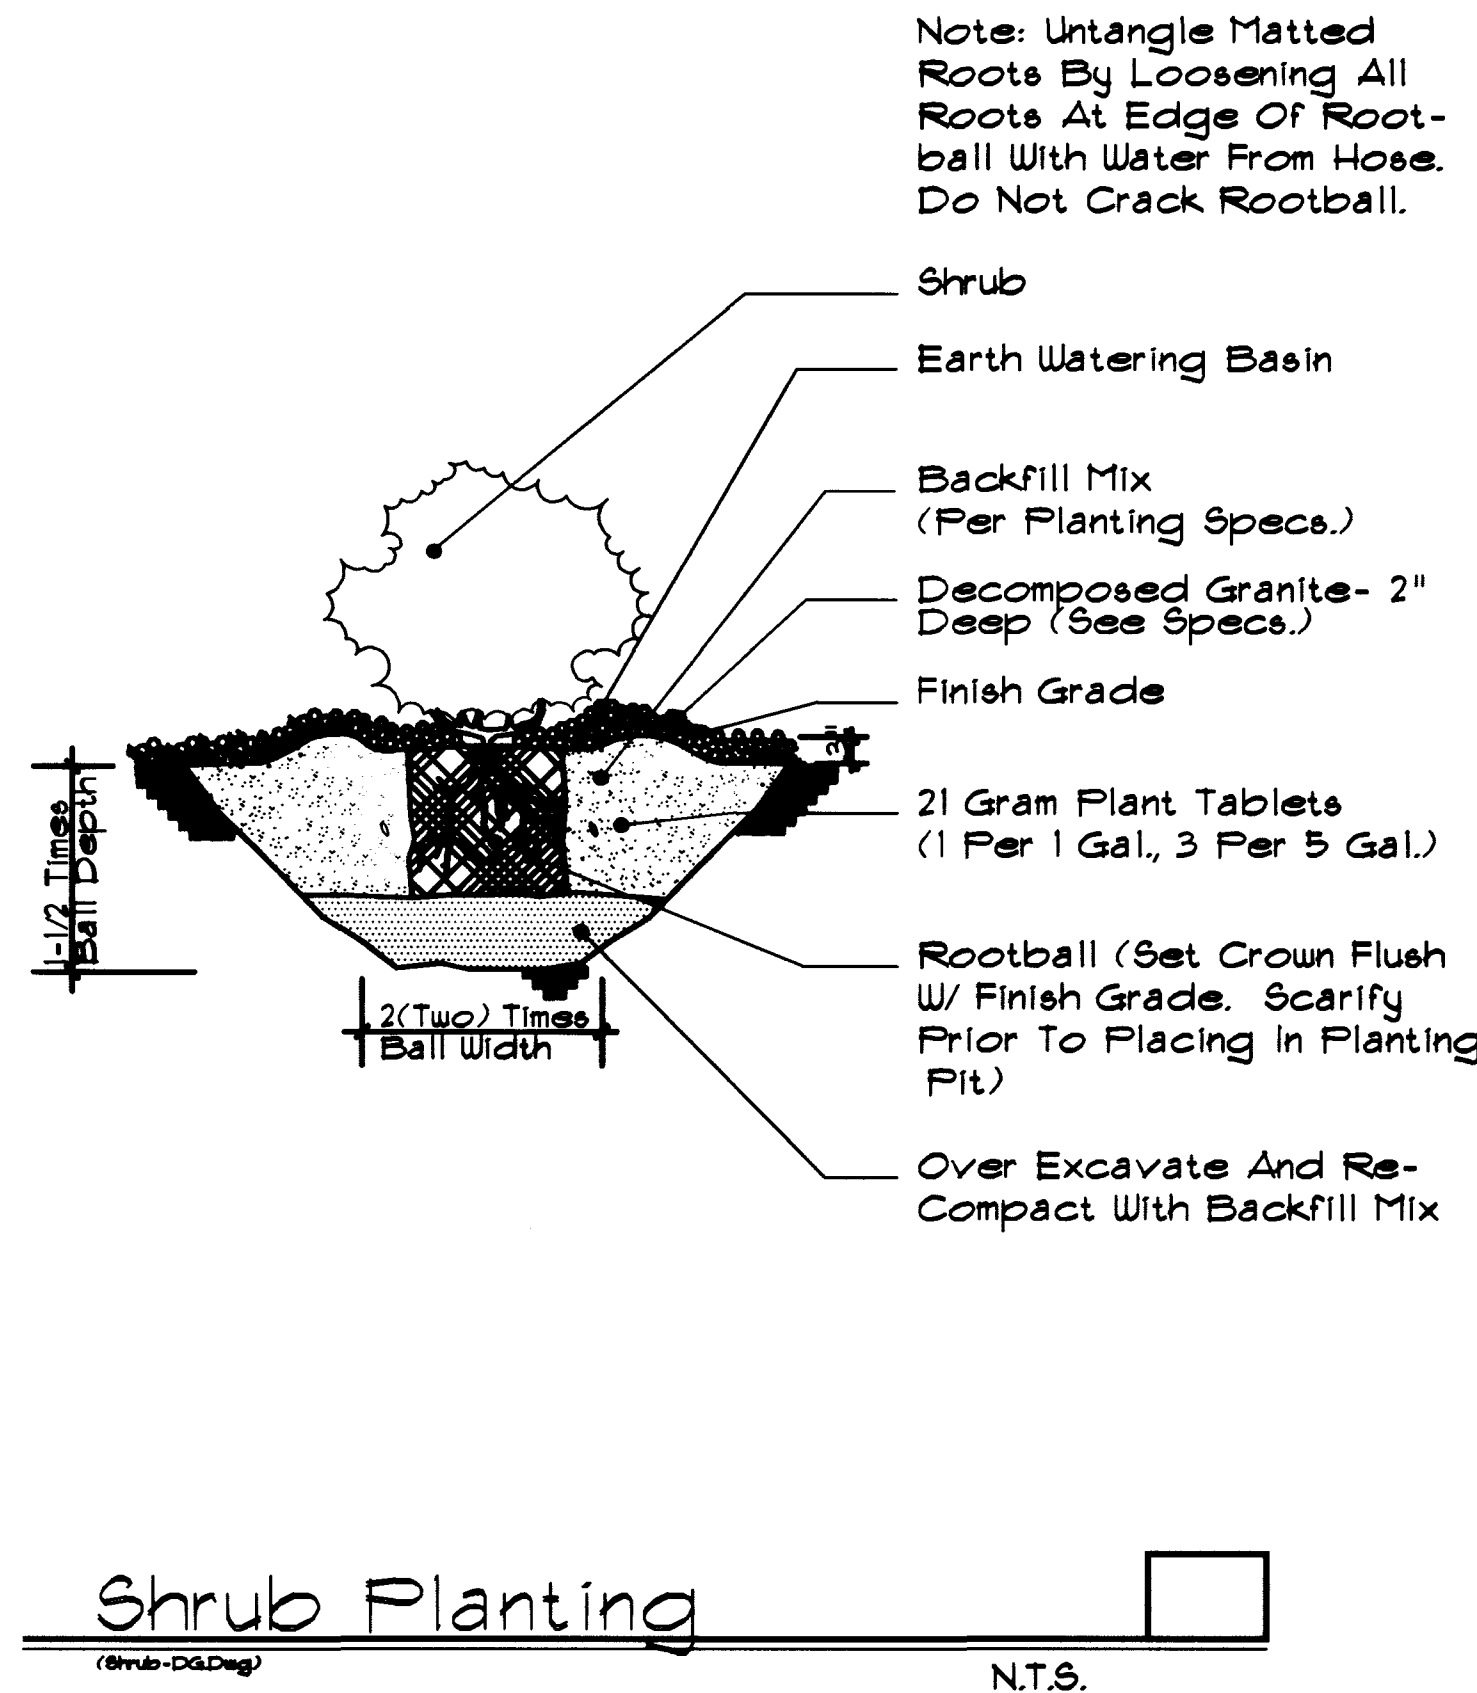




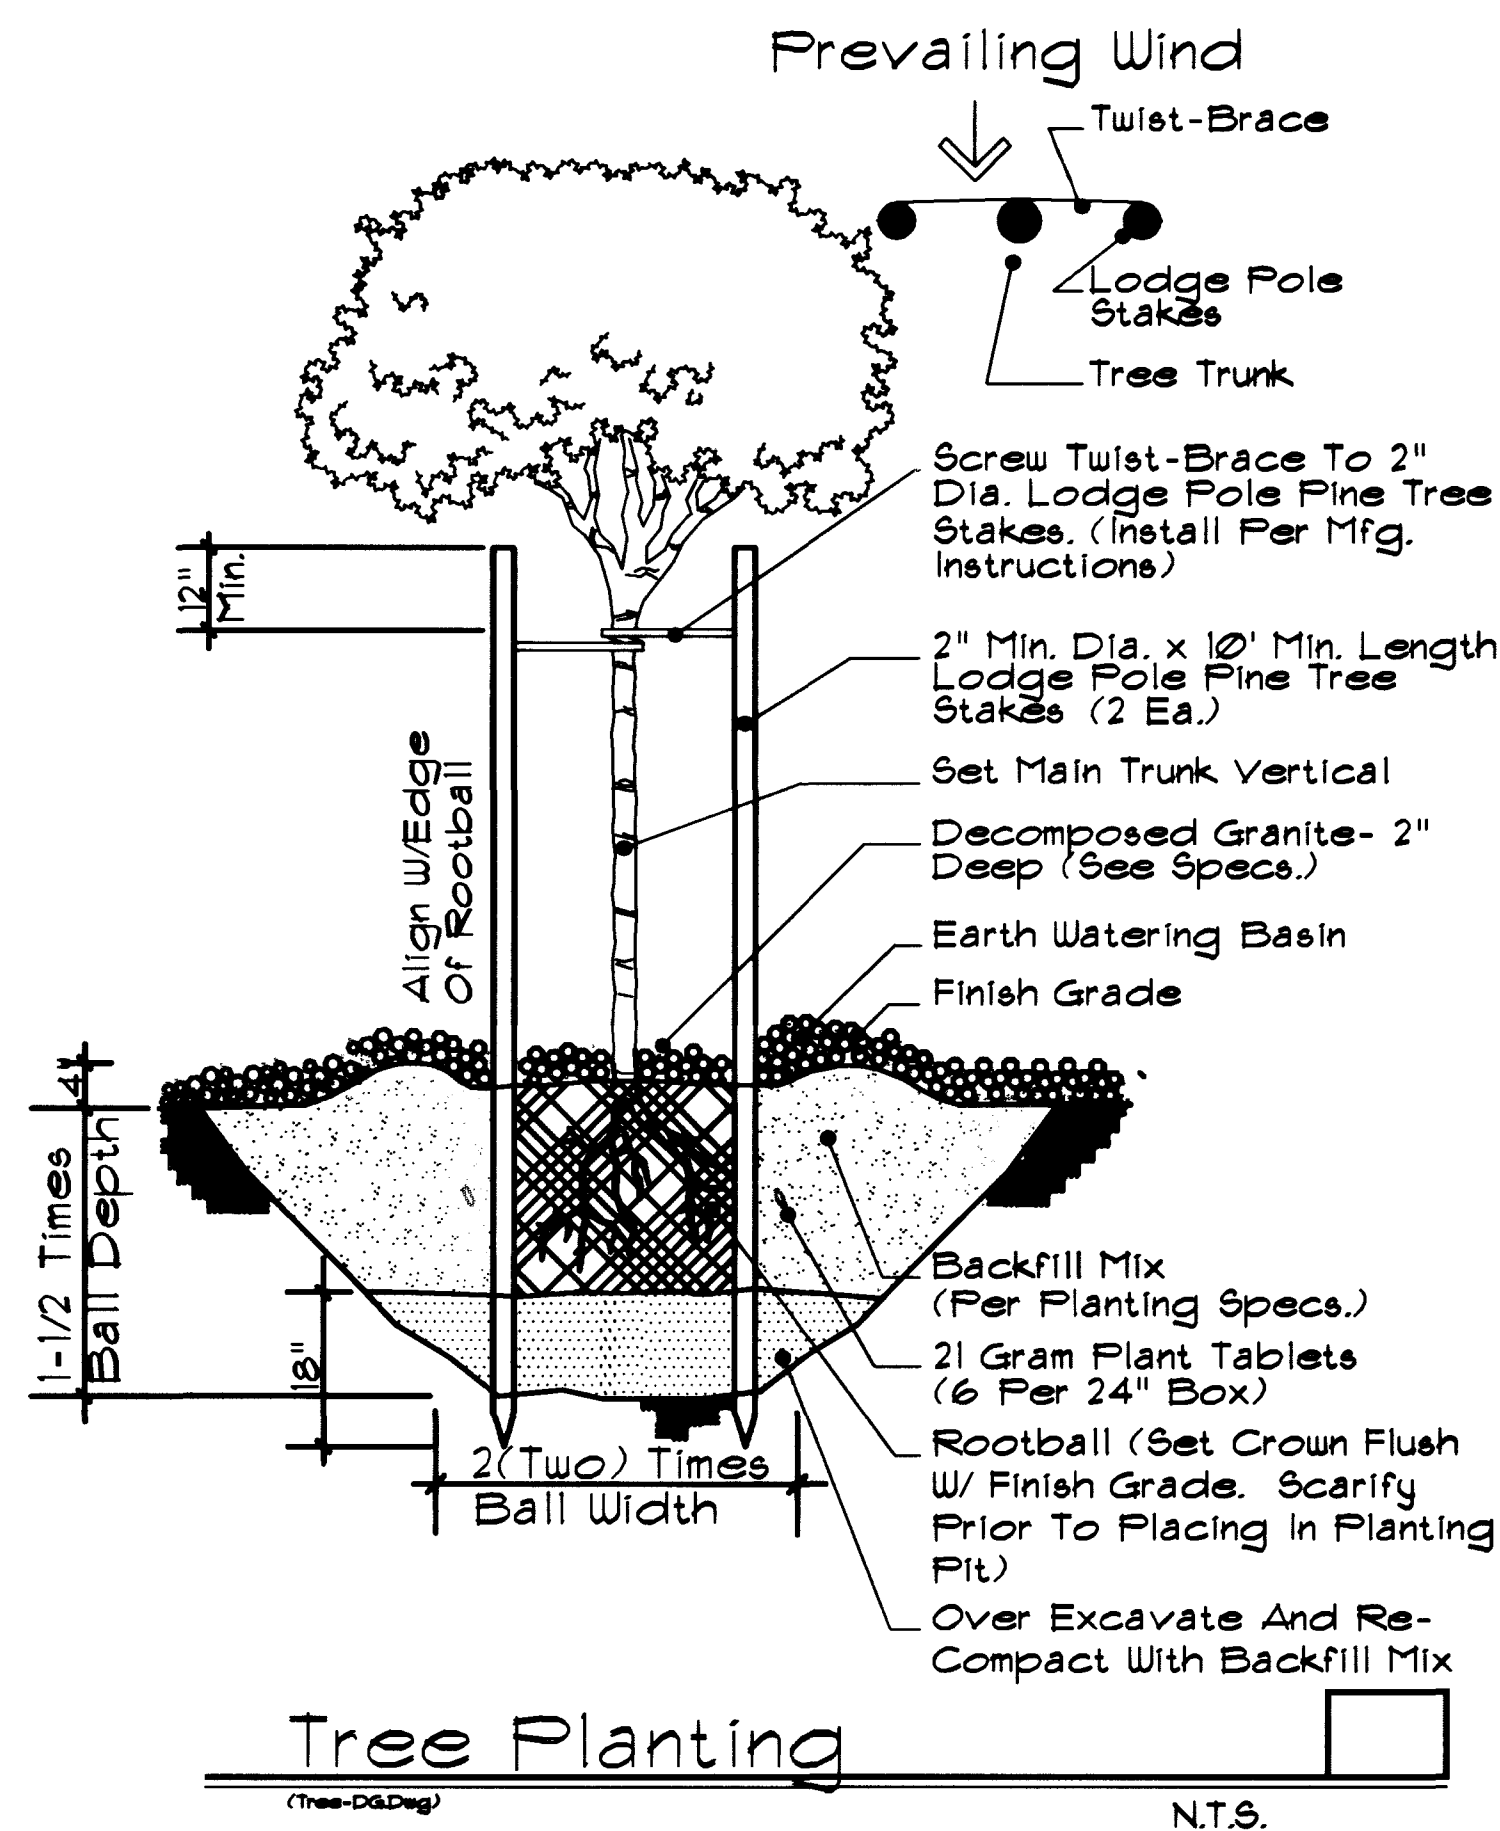


PLANT LIST

SYMBOL	QTY.	SIZE	SPECIES NAME	COMMON NAME
FRA VEL	44	24" BOX	FRAXINUS VELUTINA 'RIO GRANDE'	FAN-TEX ASH
QUE VIR	11	24" BOX	QUERCUS VIRGINIANA 'HERITAGE'	HERITAGE OAK
ULM PAR	18	24" BOX	ULMUS PARVIFOLIA 'DRAKE'	DRAKE CHINESE ELM
BAC CEN	58	5 GAL.	BACCHARIS 'CENTENNIAL'	CENTENNIAL BACCHARIS
CAS PHY	110	5 GAL.	CASSIA PHYLLODENIA	SILVER-LEAF CASSIA
FOU SPL	6	5'-6'	FOQUIERIA SPLENDENS	OCOTILLO
HES PAR	9	5 GAL.	HESPERALOE PARVIFLORA	RED YUCCA
LEU FRU	162	5 GAL.	LEU. FRUT. GREEN CLOUD	GREEN CLOUD RANGER
OEN BER	24	1 GAL.	OENOTHERA BERLANDIERI	MEXICAN EVENING PRIMROSE
SAL GRE	43	5 GAL.	SALVIA GREGGII	AUTUMN SAGE
84	(SEE SPECS.)		PINK CORAL GRANITE BOULDERS	
46, 130	1/2" MINUS		PINK CORAL DECOMPOSED GRANITE	
5F.			2" DEPTH IN AREAS INDICATED	
SIZE KEY				
24" BOX..... (as indicated)				
5 GAL..... (as indicated)				
1 GAL..... (as indicated)				

PLANTING NOTES:

- Contractor shall be responsible for all permits, coordination, scheduling, utility verification and damage to other trades and/or utilities, as per contract general conditions.
- Contractor shall verify all site conditions and report any and all discrepancy to the Landscape Architect and Construction Project Representative prior to starting construction.
- Contractor shall verify locations of existing underground utilities prior to start of construction. Call before you Dig 1-800-22T-2600.
- Contractor shall limit work areas to that shown on the drawings.
- Contractor shall perform finish grading modifications to areas requiring grading, or as directed by the Construction Project Representative. Grade areas smooth to minimize irregularities and low spots.
- Layout of all plant material in planting areas shall be approved by the Construction Project Representative prior to installation. Coordinate these areas with irrigation layout.
- Plant quantities and square footage of decomposed granite are for convenience only. CONTRACTOR IS RESPONSIBLE TO VERIFY.
- See details and specifications for planting procedures.
- See details and specifications for gravel mulch procedures.
- See details and specifications for decomposed granite procedures.
- Contractor shall excavate and remove all caliche encountered during planting operations. Excavate to the required depth as indicated on the drawings. Remove and properly dispose of excavated caliche from site.

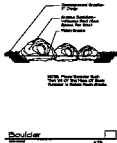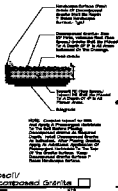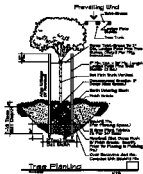[illegible]

PLANTING NOTES:

