


A PORTION OF THE S 1/2 OF THE SE 1/4 OF SECTION 28, T.20S., R.60E., M.D.M.,  
CITY OF LAS VEGAS, CLARK COUNTY, NEVADA

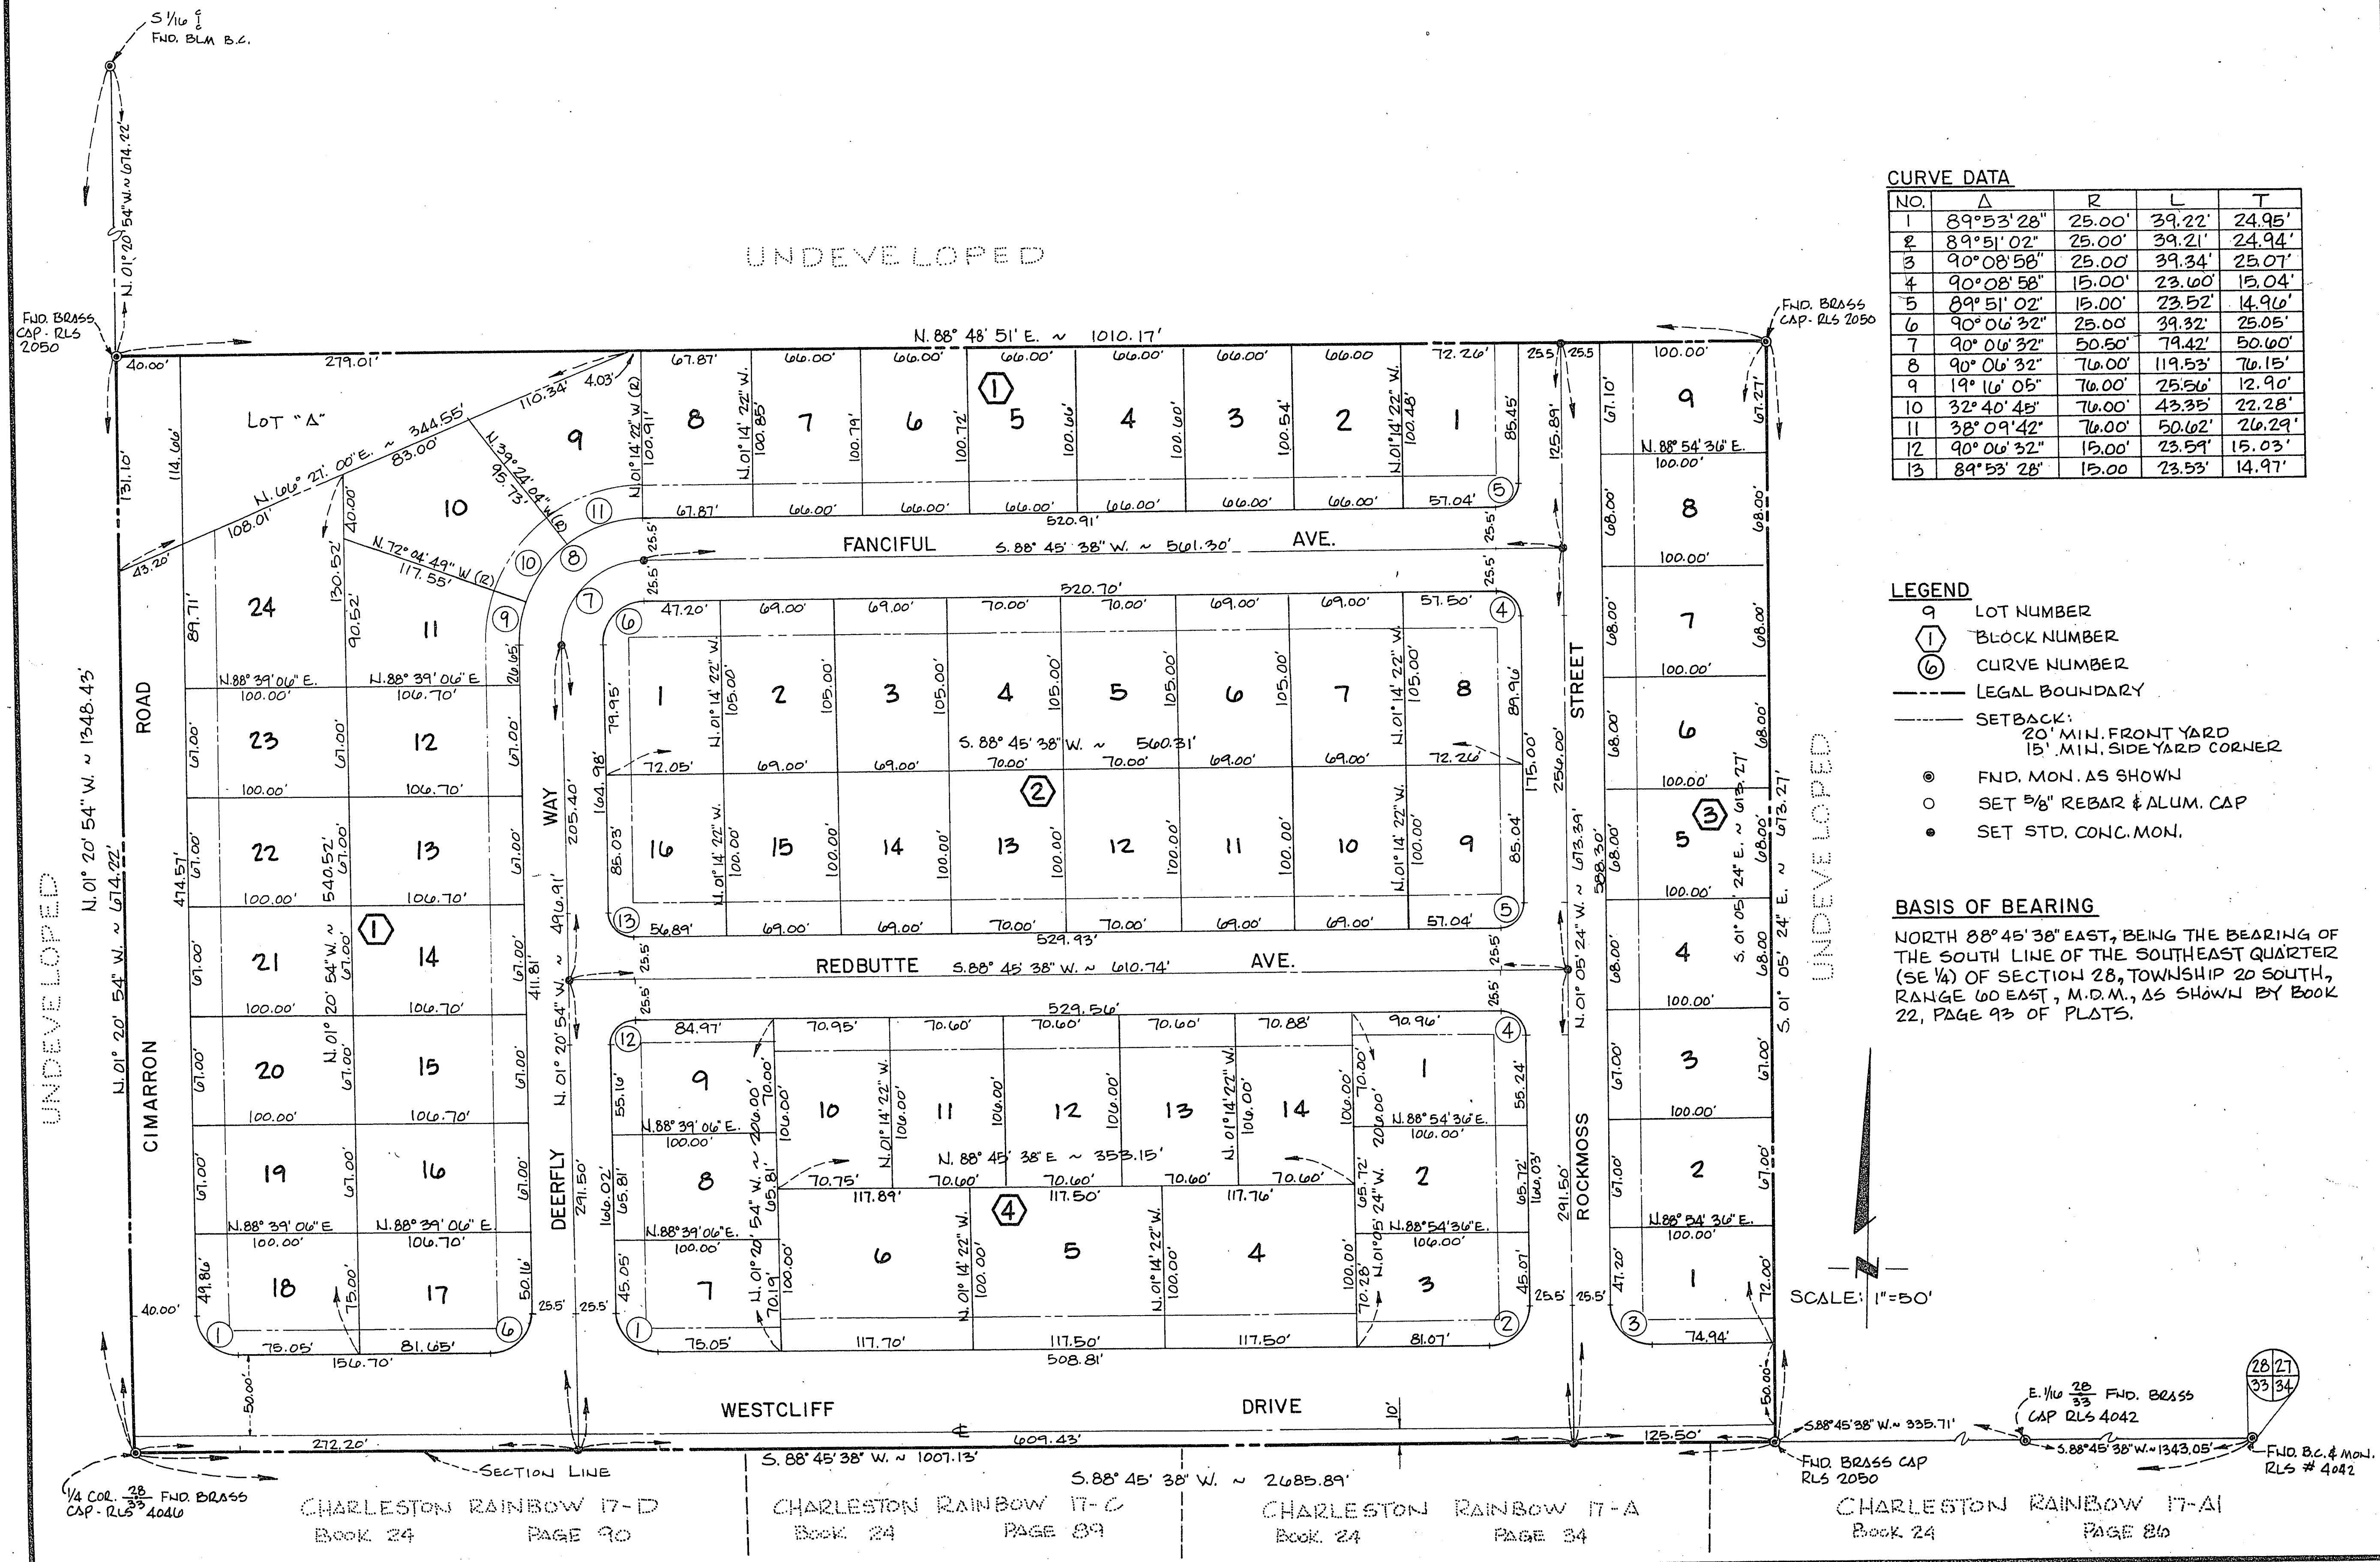

| NO. | $\Delta$  | R      | L       | T      |
|-----|-----------|--------|---------|--------|
| 1   | 89°53'28" | 25.00' | 39.22'  | 24.95' |
| 2   | 89°51'02" | 25.00' | 39.21'  | 24.94' |
| 3   | 90°08'58" | 25.00' | 39.34'  | 25.04' |
| 4   | 90°08'58" | 15.00' | 23.60'  | 15.07' |
| 5   | 89°51'02" | 15.00' | 23.52'  | 14.96' |
| 6   | 90°06'32" | 25.00' | 39.32'  | 25.05' |
| 7   | 90°06'32" | 50.50' | 79.42'  | 50.60' |
| 8   | 90°06'32" | 76.00' | 119.53' | 76.15' |
| 9   | 19°16'05" | 76.00' | 25.56'  | 12.90' |
| 10  | 32°40'45" | 76.00' | 43.35'  | 22.28' |
| 11  | 38°09'42" | 76.00' | 50.62'  | 26.29' |
| 12  | 90°06'32" | 15.00' | 23.59'  | 15.03' |
| 13  | 89°53'28" | 15.00' | 23.53'  | 14.97' |

LEGEND

- LEGEND:  
 9 LOT NUMBER  
 ① BLOCK NUMBER  
 ⑥ CURVE NUMBER  
 ----- LEGAL BOUNDARY  
 ----- SETBACK:  
                     20' MIN. FRONT YARD  
                     15' MIN. SIDE YARD CORNER  
 ● FND. MON. AS SHOWN  
 ○ SET 5/8" REBAR & ALUM. CAP  
 ● SET STD. CONC. MON.

### BASIS OF BEARING

NORTH 88° 45' 38" EAST, BEING THE BEARING OF THE SOUTH LINE OF THE SOUTHEAST QUARTER (SE ¼) OF SECTION 28, TOWNSHIP 20 SOUTH, RANGE 60 EAST, M.D.M., AS SHOWN BY BOOK 22, PAGE 93 OF PLATS.