


WESTPORTER HOMES SUBDIVISION

A PORTION OF THE SW 1/4, SW 1/4, SEC 26, T. 20 S., R. 60 E., M.D.B. & M., CITY OF LAS VEGAS,
COUNTY OF CLARK, STATE OF NEVADA, AS DESCRIBED THEREIN.


FOR CONDOMINIUM PURPOSES

(A CONDOMINIUM BEING A SUBDIVISION OF AIR
SPACE OF A PORTION OF LOTS 2,3,4,5,6, & 8,
AS SHOWN HEREON.)

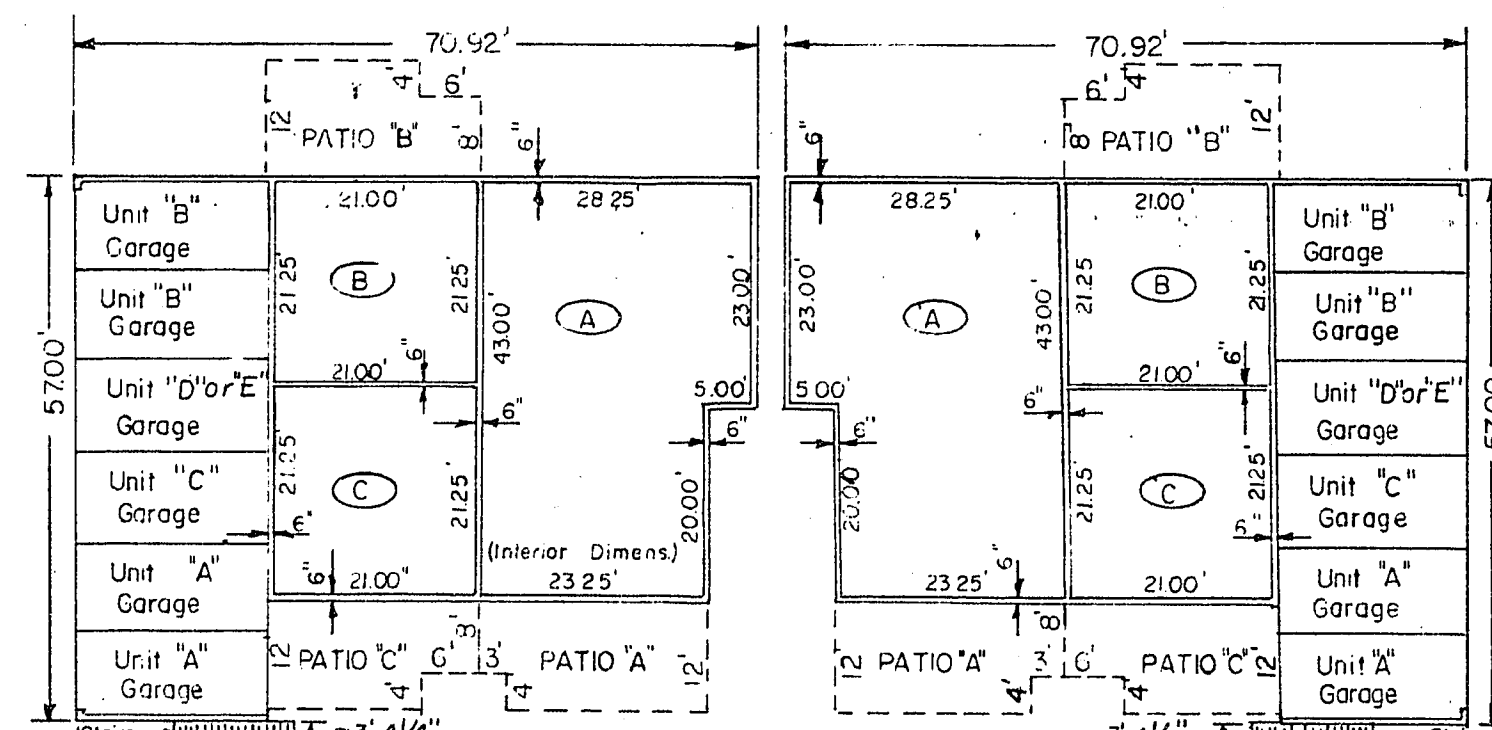


FIRST FLOOR PLAN
(REGULAR UNITS)


FIRST FLOOR PLAN
(REVERSED UNITS)

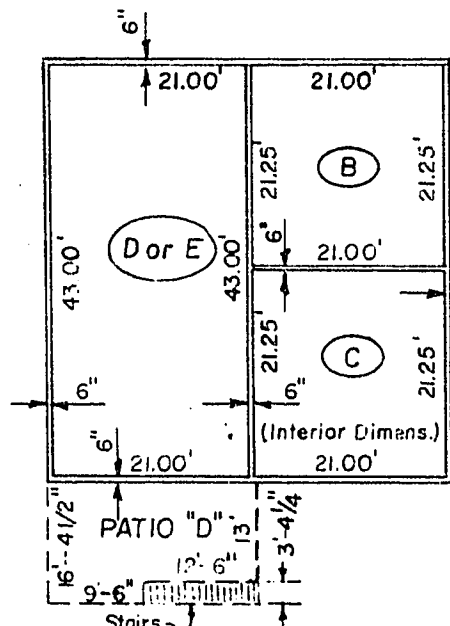


2ND FLOOR PLAN
(REGULAR UNITS)

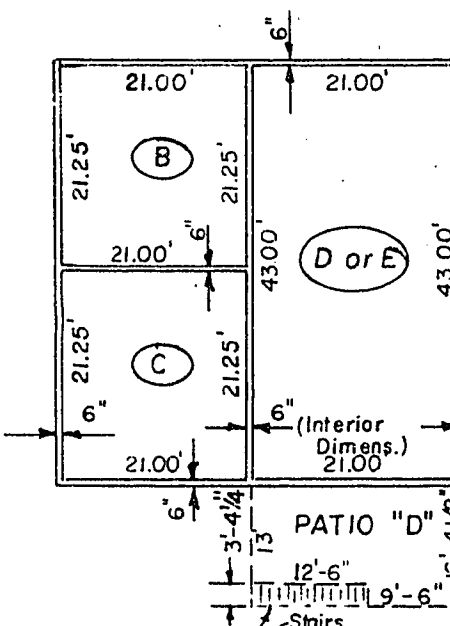

2ND FLOOR PLAN
(REVERSED UNITS)

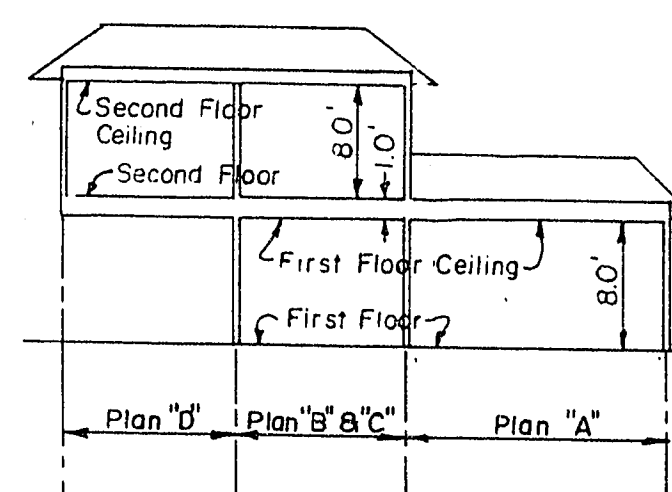

ELEVATION
(REGULAR UNITS)

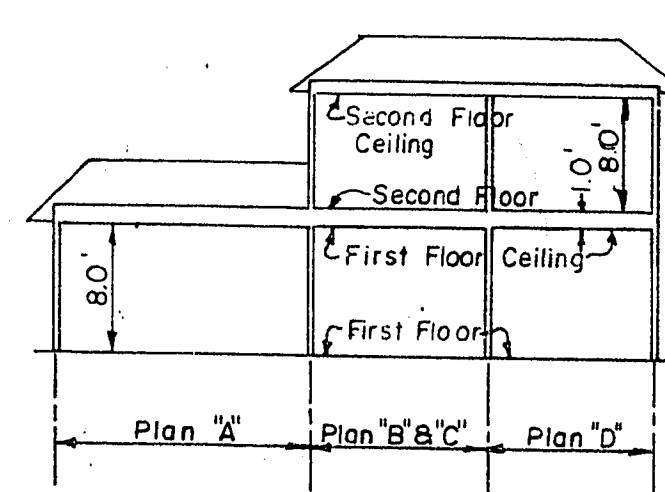

ELEVATION
(REVERSED UNITS)


NOTES

1. Bench Mark = Bolt in base of power pole, 60 ft. North
of W-116 Cor., Section 26 T. 20 S., R. 60 E., M.D.B. & M.,
C.L.V. B.M. No. 06026 Cl., Elevation = 2360.13.

2. Patio Areas, Stairs, And Garage Spaces As Shown Above
Are Exclusive Easement Use Areas For The Units
Designated.

3. Legend...

- Set Al. Cap., P.R.E. - 618
- Building Number
- Unit Number
- Unit Plan
- 3' Utility Easement

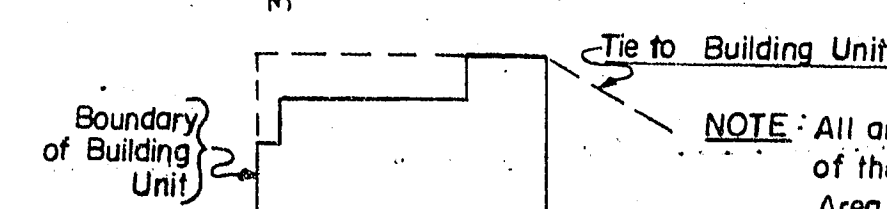

NOTE: All areas outside the Boundary
of the Building Unit is Common
Area except that shown on
Building Plan on this sheet.

Vertical Limits

Building Number	Unit Number	FIRST FLOOR Finished Floor Elev.	FIRST FLOOR Finished Ceiling Elev.	SECOND FLOOR Finished Floor Elev.	SECOND FLOOR Finished Ceiling Elev.	Building Number	Unit Number	FIRST FLOOR Finished Floor Elev.	FIRST FLOOR Finished Ceiling Elev.	SECOND FLOOR Finished Floor Elev.	SECOND FLOOR Finished Ceiling Elev.
1	1	2370.40	2378.40	2379.40	2387.40	20	77	2361.90	2369.90	2370.90	2378.90
1	2	2370.40	2378.40	2379.40	2387.40	20	78	2361.90	2369.90	2370.90	2378.90
1	3	2370.40	2378.40	2379.40	2387.40	20	79	2361.90	2369.90	2370.90	2378.90
1	4	2370.40	2378.40	2379.40	2387.40	20	80	2361.90	2369.90	2370.90	2378.90
1	5	2369.20	2377.20	2378.20	2386.20	21	81	2363.10	2371.10	2372.10	2380.10
1	6	2369.20	2377.20	2378.20	2386.20	21	82	2363.10	2371.10	2372.10	2380.10
1	7	2369.20	2377.20	2378.20	2386.20	21	83	2363.10	2371.10	2372.10	2380.10
1	8	2369.20	2377.20	2378.20	2386.20	21	84	2363.10	2371.10	2372.10	2380.10
1	9	2366.00	2374.00	2375.00	2383.00	22	85	2361.50	2369.50	2370.50	2378.50
1	10	2366.00	2374.00	2375.00	2383.00	22	86	2361.50	2369.50	2370.50	2378.50
1	11	2366.00	2374.00	2375.00	2383.00	22	87	2361.50	2369.50	2370.50	2378.50
1	12	2366.00	2374.00	2375.00	2383.00	22	88	2361.50	2369.50	2370.50	2378.50
1	13	2366.30	2374.30	2375.30	2383.30	23	89	2361.80	2369.80	2370.80	2378.80
1	14	2366.30	2374.30	2375.30	2383.30	23	90	2361.80	2369.80	2370.80	2378.80
1	15	2366.30	2374.30	2375.30	2383.30	23	91	2361.80	2369.80	2370.80	2378.80
1	16	2366.30	2374.30	2375.30	2383.30	23	92	2361.80	2369.80	2370.80	2378.80
1	17	2370.70	2378.70	2379.70	2387.70	24	93	2360.60	2368.60	2369.60	2377.60
1	18	2370.70	2378.70	2379.70	2387.70	24	94	2360.60	2368.60	2369.60	2377.60
1	19	2370.70	2378.70	2379.70	2387.70	24	95	2360.60	2368.60	2369.60	2377.60
1	20	2370.70	2378.70	2379.70	2387.70	24	96	2360.60	2368.60	2369.60	2377.60
1	21	2369.20	2377.20	2378.20	2386.20	25	97	2360.60	2368.60	2369.60	2377.60
1	22	2369.20	2377.20	2378.20	2386.20	25	98	2360.60	2368.60	2369.60	2377.60
1	23	2369.20	2377.20	2378.20	2386.20	25	99	2360.60	2368.60	2369.60	2377.60
1	24	2369.20	2377.20	2378.20	2386.20	25	100	2360.60	2368.60	2369.60	2377.60
1	25	2367.10	2375.10	2376.10	2384.10	26	101	2360.90	2368.90	2369.90	2377.90
1	26	2367.10	2375.10	2376.10	2384.10	26	102	2360.90	2368.90	2369.90	2377.90
1	27	2367.10	2375.10	2376.10	2384.10	26	103	2360.90	2368.90	2369.90	2377.90
1	28	2367.10	2375.10	2376.10	2384.10	26	104	2360.90	2368.90	2369.90	2377.90
1	29	2370.10	2378.10	2379.10	2387.10	27	105	2362.80	2370.80	2371.80	2379.80
1	30	2370.10	2378.10	2379.10	2387.10	27	106	2362.80	2370.80	2371.80	2379.80
1	31	2370.10	2378.10	2379.10	2387.10	27	107	2362.80	2370.80	2371.80	2379.80
1	32	2370.10	2378.10	2379.10	2387.10	27	108	2362.80	2370.80	2371.80	2379.80
1	33	2369.70	2377.70	2378.70	2386.70	28	109	2364.70	2372.70	2373.70	2381.70
1	34	2369.70	2377.70	2378.70	2386.70	28	110	2364.70	2372.70	2373.70	2381.70
1	35	2369.70	2377.70	2378.70	2386.70	28	111	2364.70	2372.70	2373.70	2381.70
1	36	2369.70	2377.70	2378.70	2386.70	28	112	2364.70	2372.70	2373.70	2381.70
1	37	2367.60	2375.60	2376.60	2384.60	29	113	2366.80	2374.80	2375.80	2383.80
1	38	2367.60	2375.60	2376.60	2384.60	29	114	2366.80	2374.80	2375.80	2383.80
1	39	2367.60	2375.60	2376.60	2384.60	29	115	2366.80	2374.80	2375.80	2383.80
1	40	2367.60	2375.60	2376.60	2384.60	29	116	2366.80	2374.80	2375.80	2383.80
1	41	2367.50	2375.50	2376.50	2384.50	30	117	2369.00	2377.00	2378.00	2386.00
1	42	2367.50	2375.50	2376.50	2384.50	30	118	2369.00	2377.00	2378.00	2386.00
1	43	2367.50	2375.50	2376.50	2384.50	30	119	2369.00	2377.00	2378.00	2386.00
1	44	2367.50	2375.50	2376.50	2384.50	30	120	2369.00	2377.00	2378.00	2386.00
1	45	2367.20	2375.20	2376.20	2384.20	31	121	2370.90	2378.90	2379.90	2387.90
1	46	2367.20	2375.20	2376.20	2384.20	31	122	2370.90	2378.90	2379.90	2387.90
1	47	2367.20	2375.20	2376.20	2384.20	31	123	2370.90	2378.90	2379.90	2387.90
1	48	2367.20	2375.20	2376.20	2384.20	31	124	2370.90	2378.90	2379.90	2387.90
1	49	2365.80	2373.80	2374.80	2382.80	32	125	2370.80	2378.80	2379.80	2387.80
1	50	2365.80	2373.80	2374.80	2382.80	32	126	2370.80	2378.80	2379.80	2387.80
1	51	2365.80	2373.80	2374.80	2382.80	32	127	2370.80	2378.80	2379.80	2387.80
1	52	2365.80	2373.80	2374.80	2382.80	32	128	2370.80	2378.80	2379.80	2387.80
1	53	2365.60	2373.60	2374.60	2382.60	33	129	2369.00	2377.00	2378.00	2386.00
1	54	2365.60	2373.60	2374.60	2382.60	33	130	2369.00	2377.00	2378.00	2386.00
1	55	2365.60	2373.60	2374.60	2382.60	33	131	2369.00	2377.00	2378.00	2386.00
1	56	2365.60	2373.60	2374.60	2382.60	33	132	2369.00	2377.00	2378.00	2386.00
1	57	2364.30	2372.30	2373.30	2381.30	34	133	2362.60	2370.60	2371.60	2379.60
1	58	2364.30	2372.30	2373.30	2381.30	34	134	2362.60	2370.60	2371.60	2379.60
1	59	2364.30	2372.30	2373.30	2381.30	34	135	2362.60	2370.60	2371.60	2379.60
1	60	2364.30	2372.30	2373.30	2381.30	34	136	2362.60	2370.60	2371.60	2379.60
1	61	2364.70	2372.70	2373.70	2381.70	35	137	2360.40	2368.40	2369.40	2377.40
1	62	2364.70	2372.70	2373.70	2381.70	35	138	2360.40	2368.40	2369.40	2377.40
1	63	2364.70	2372.70	2373.70	2381.70	35	139	2360.40	2368.40	2369.40	2377.40
1	64	2364.70	2372.70	2373.70	2381.70	35	140	2360.40	2368.40	2369.40	2377.40
1	65	2365.00	2373.00	2374.00	2382.00	36	141	2360.20	2368.20	2369.20	2377.20
1	66	2365.00	2373.00	2374.00	2382.00	36	142	2360.20	2368.20	2369.20	2377.20
1	67	2365.00	2373.00	2374.00	2382.00	36	143	2360.20	2368.20	2369.20	2377.20
1	68	2365.00	2373.00	2374.00	2382.00	36	144	2360.20	2368.20	2369.20	2377.20
1	69	2362.50	2370.50	2371.50	2379.50	37	145	2360.80	2368.80	2369.80	2377.80
1	70	2362.50	2370.50	2371.50	2379.50	37	146	2360.80	2368.80	2369.80	2377.80
1	71	2362.50	2370.50	2371.50	2379.50	37	147	2360.80	2368.80	2369.80	2377.80
1	72	2362.50	2370.50	2371.50	2379.50	37	148	2360.80	2368.80	2369.80	2377.80
1	73	2362.40	2370.40	2371.40	2379.40	38	149	2364.10	2372.10	2373.10	2381.10
1	74	2362.40	2370.40	2371.40	2379.40	38	150	2364.10	2372.10	2373.10	2381.10
1	75	2362.40	2370.40	2371.40	2379.40	38	151	2364.10	2372.10	2373.10	2381.10
1	76	2362.40	2370.40	2371.40	2379.40	38	152	2364.10	2372.10	2373.10	2381.10