


WESTPORTER HOMES SUBDIVISION

A PORTION OF THE SW 1/4, SW 1/4, SEC. 26, T. 20 S., R. 60 E., M.D.B. & M., CITY OF LAS VEGAS,
COUNTY OF CLARK, STATE OF NEVADA, AS DESCRIBED THEREIN.

FOR CONDOMINIUM PURPOSES
(A CONDOMINIUM BEING A SUBDIVISION OF AIR
SPACE OF A PORTION OF LOTS 2, 3, 4, 5, 6, & 8,
AS SHOWN HEREON.)

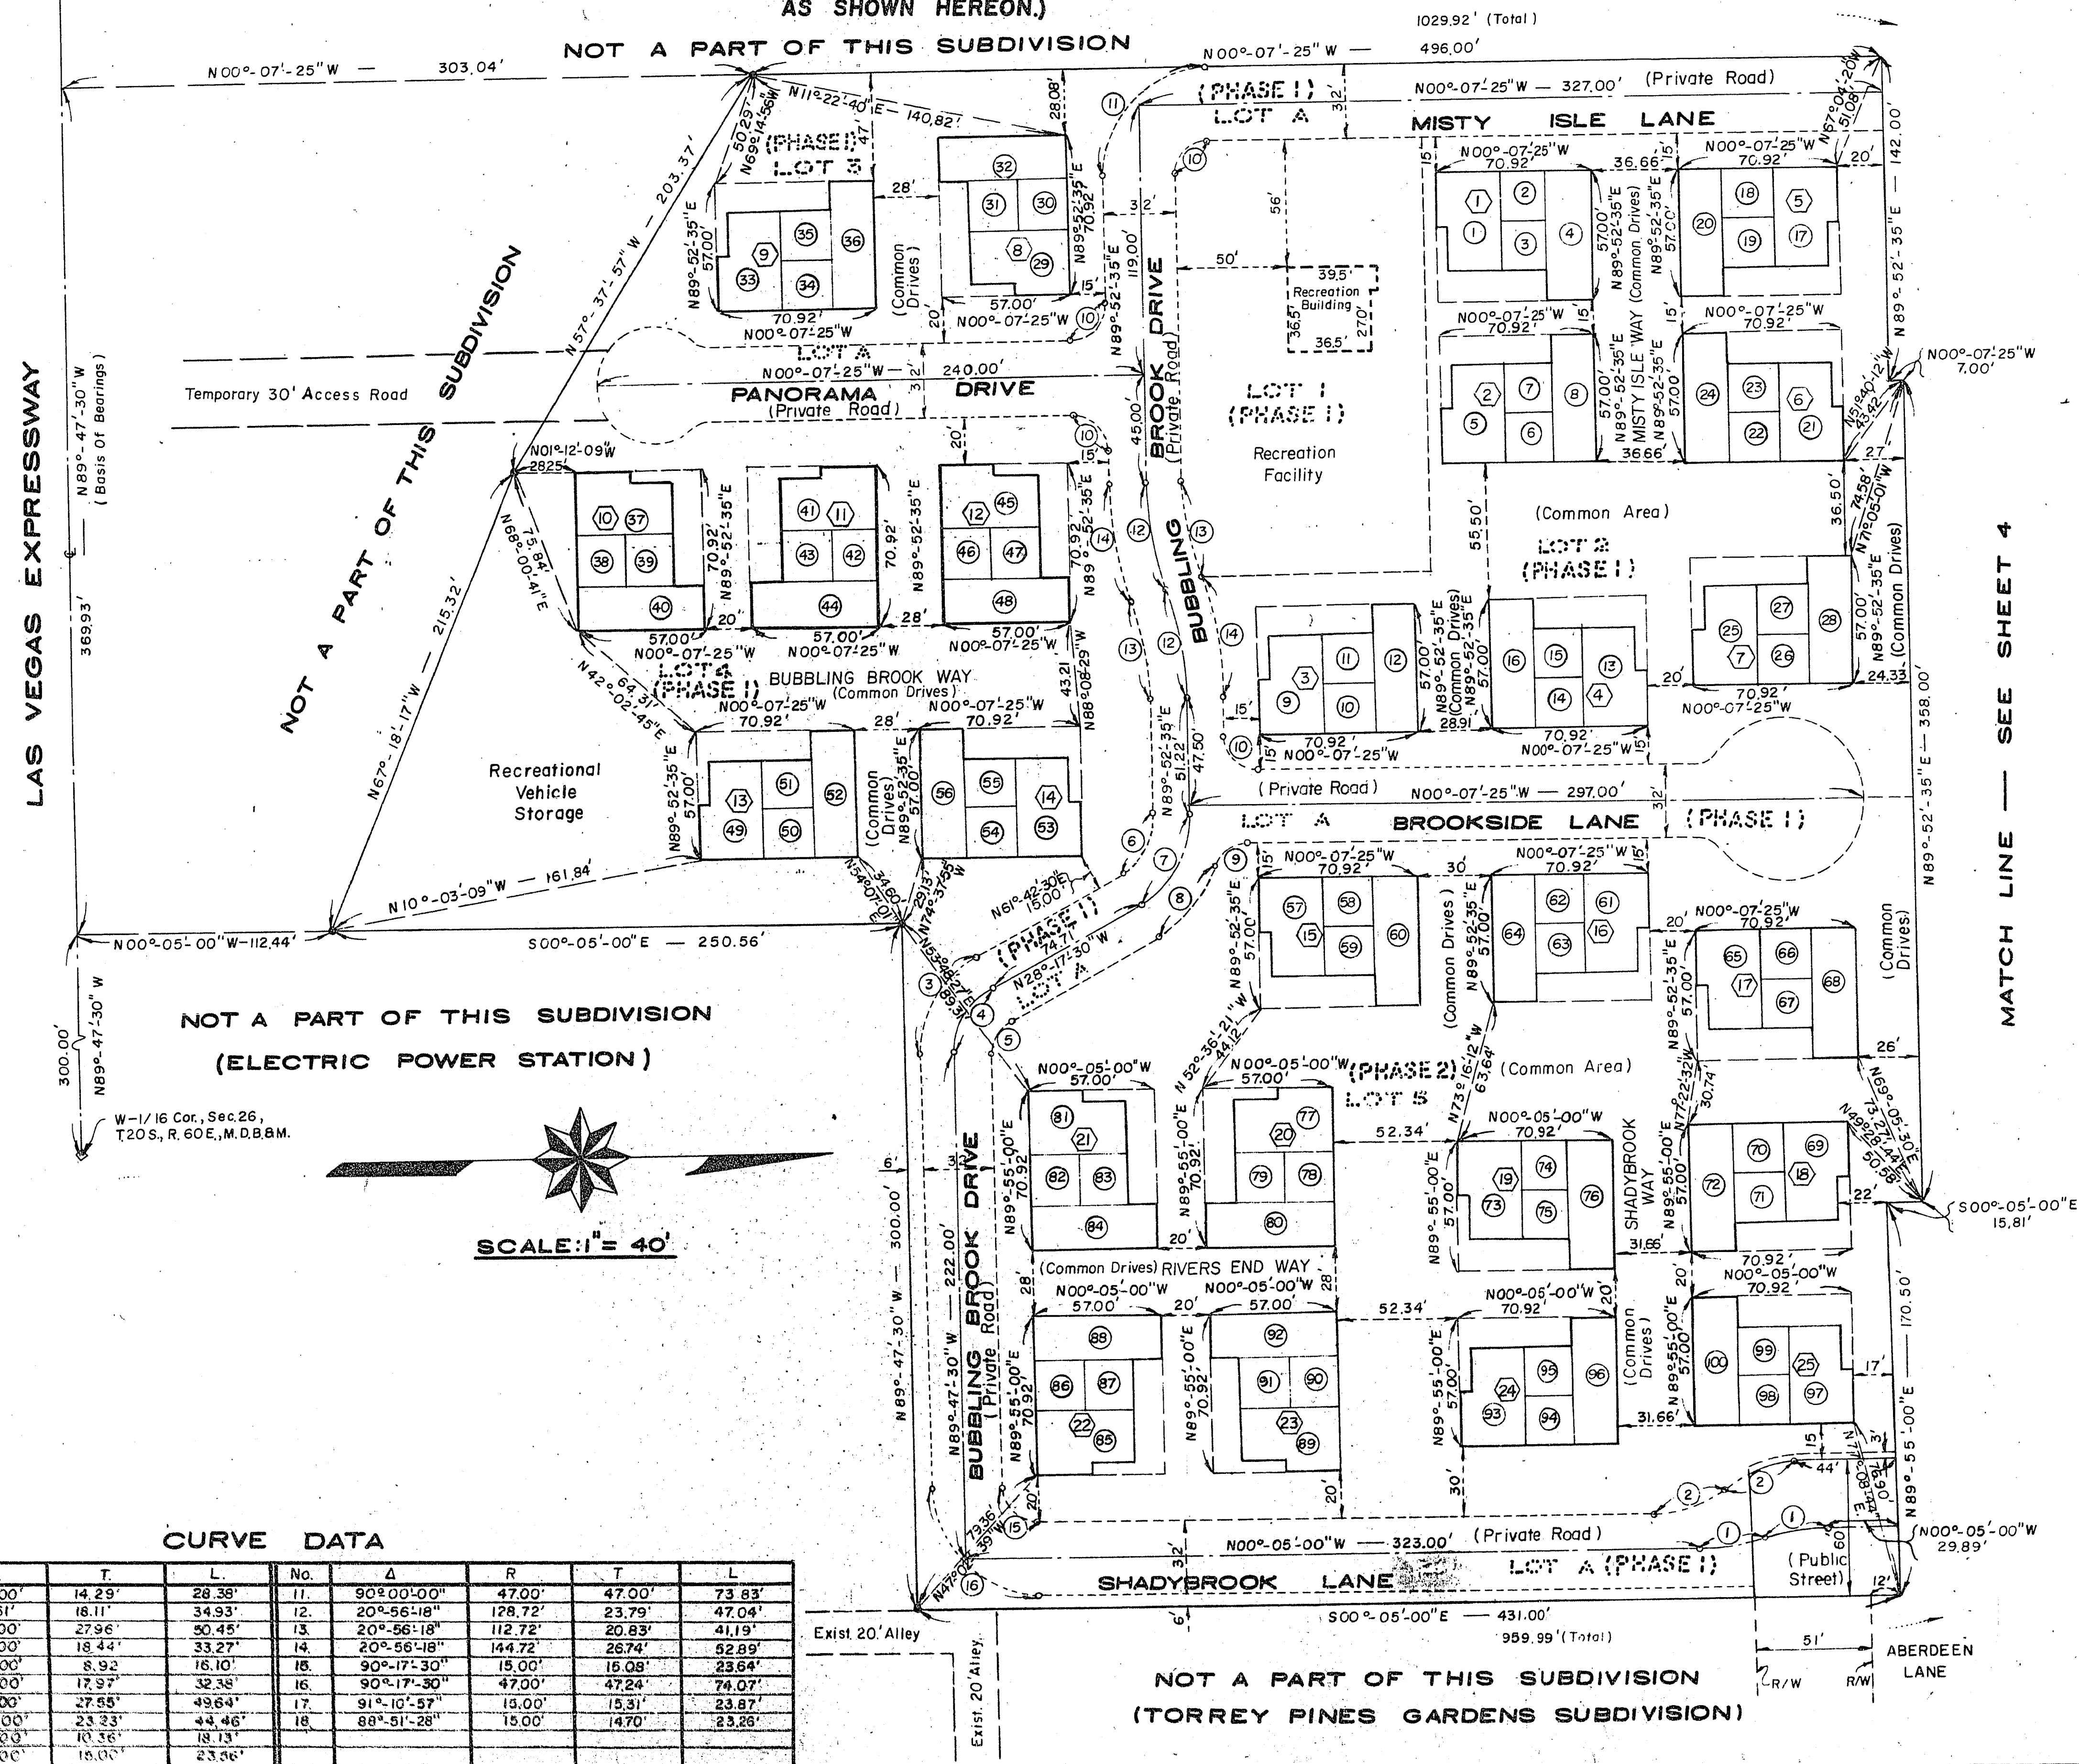

MATCH LINE — SEE SHEET 4

CURVE DATA

No.	Δ	R	T	L	No.	Δ	R	T	L
1.	16°-15'-36"	100.00'	14.29'	28.38'	11.	90°-00'-00"	47.00'	47.00'	73.83'
2.	37°-23'-52"	53.51'	18.11'	34.93'	12.	20°-56'-18"	128.72'	23.79'	47.04'
3.	61°-30'-00"	47.00'	27.96'	30.45'	13.	20°-56'-18"	112.72'	20.83'	41.19'
4.	61°-30'-00"	31.00'	18.44'	33.27'	14.	20°-56'-18"	144.72'	26.74'	52.89'
5.	61°-30'-00"	15.00'	8.92'	16.10'	15.	90°-17'-30"	15.00'	15.08'	23.64'
6.	61°-49'-55"	30.00'	17.97'	32.38'	16.	90°-17'-30"	47.00'	47.24'	74.07'
7.	61°-49'-55"	46.00'	27.55'	49.64'	17.	91°-10'-57"	15.00'	15.31'	23.87'
8.	41°-08'-01"	62.00'	23.23'	44.46'	18.	88°-51'-28"	15.00'	14.70'	23.26'
9.	69°-15'-06"	15.00'	10.36'	18.13'					
10.	80°-00'-00"	15.00'	16.00'	23.66'					