
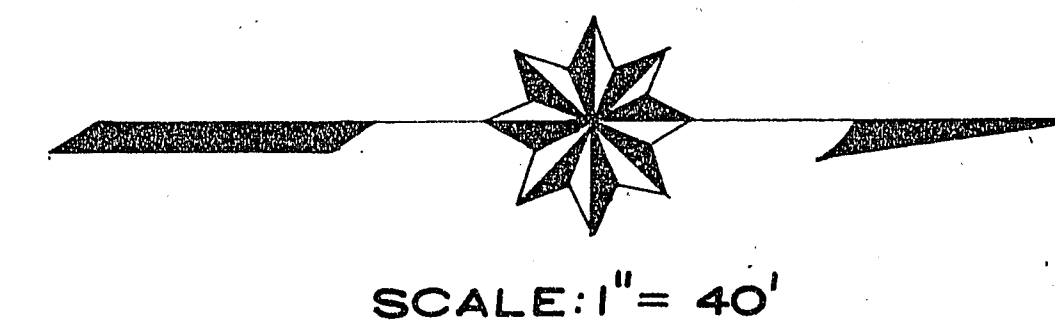


WESTPORTER HOMES SUBDIVISION

A PORTION OF THE SW1/4, SW1/4, SEC 26, T.20 S., R.60 E., M.D.B.&M., CITY OF LAS VEGAS,
COUNTY OF CLARK, STATE OF NEVADA, AS DESCRIBED THEREIN.

FOR CONDOMINIUM PURPOSES
(A CONDOMINIUM BEING A SUBDIVISION OF AIR
SPACE OF A PORTION OF LOTS 2,3,4,5,6,8,8,
AS SHOWN HEREON)

NOT A PART OF THIS SUBDIVISION 1029.92' (Total)
N00°-07'-25"W — 533.92'

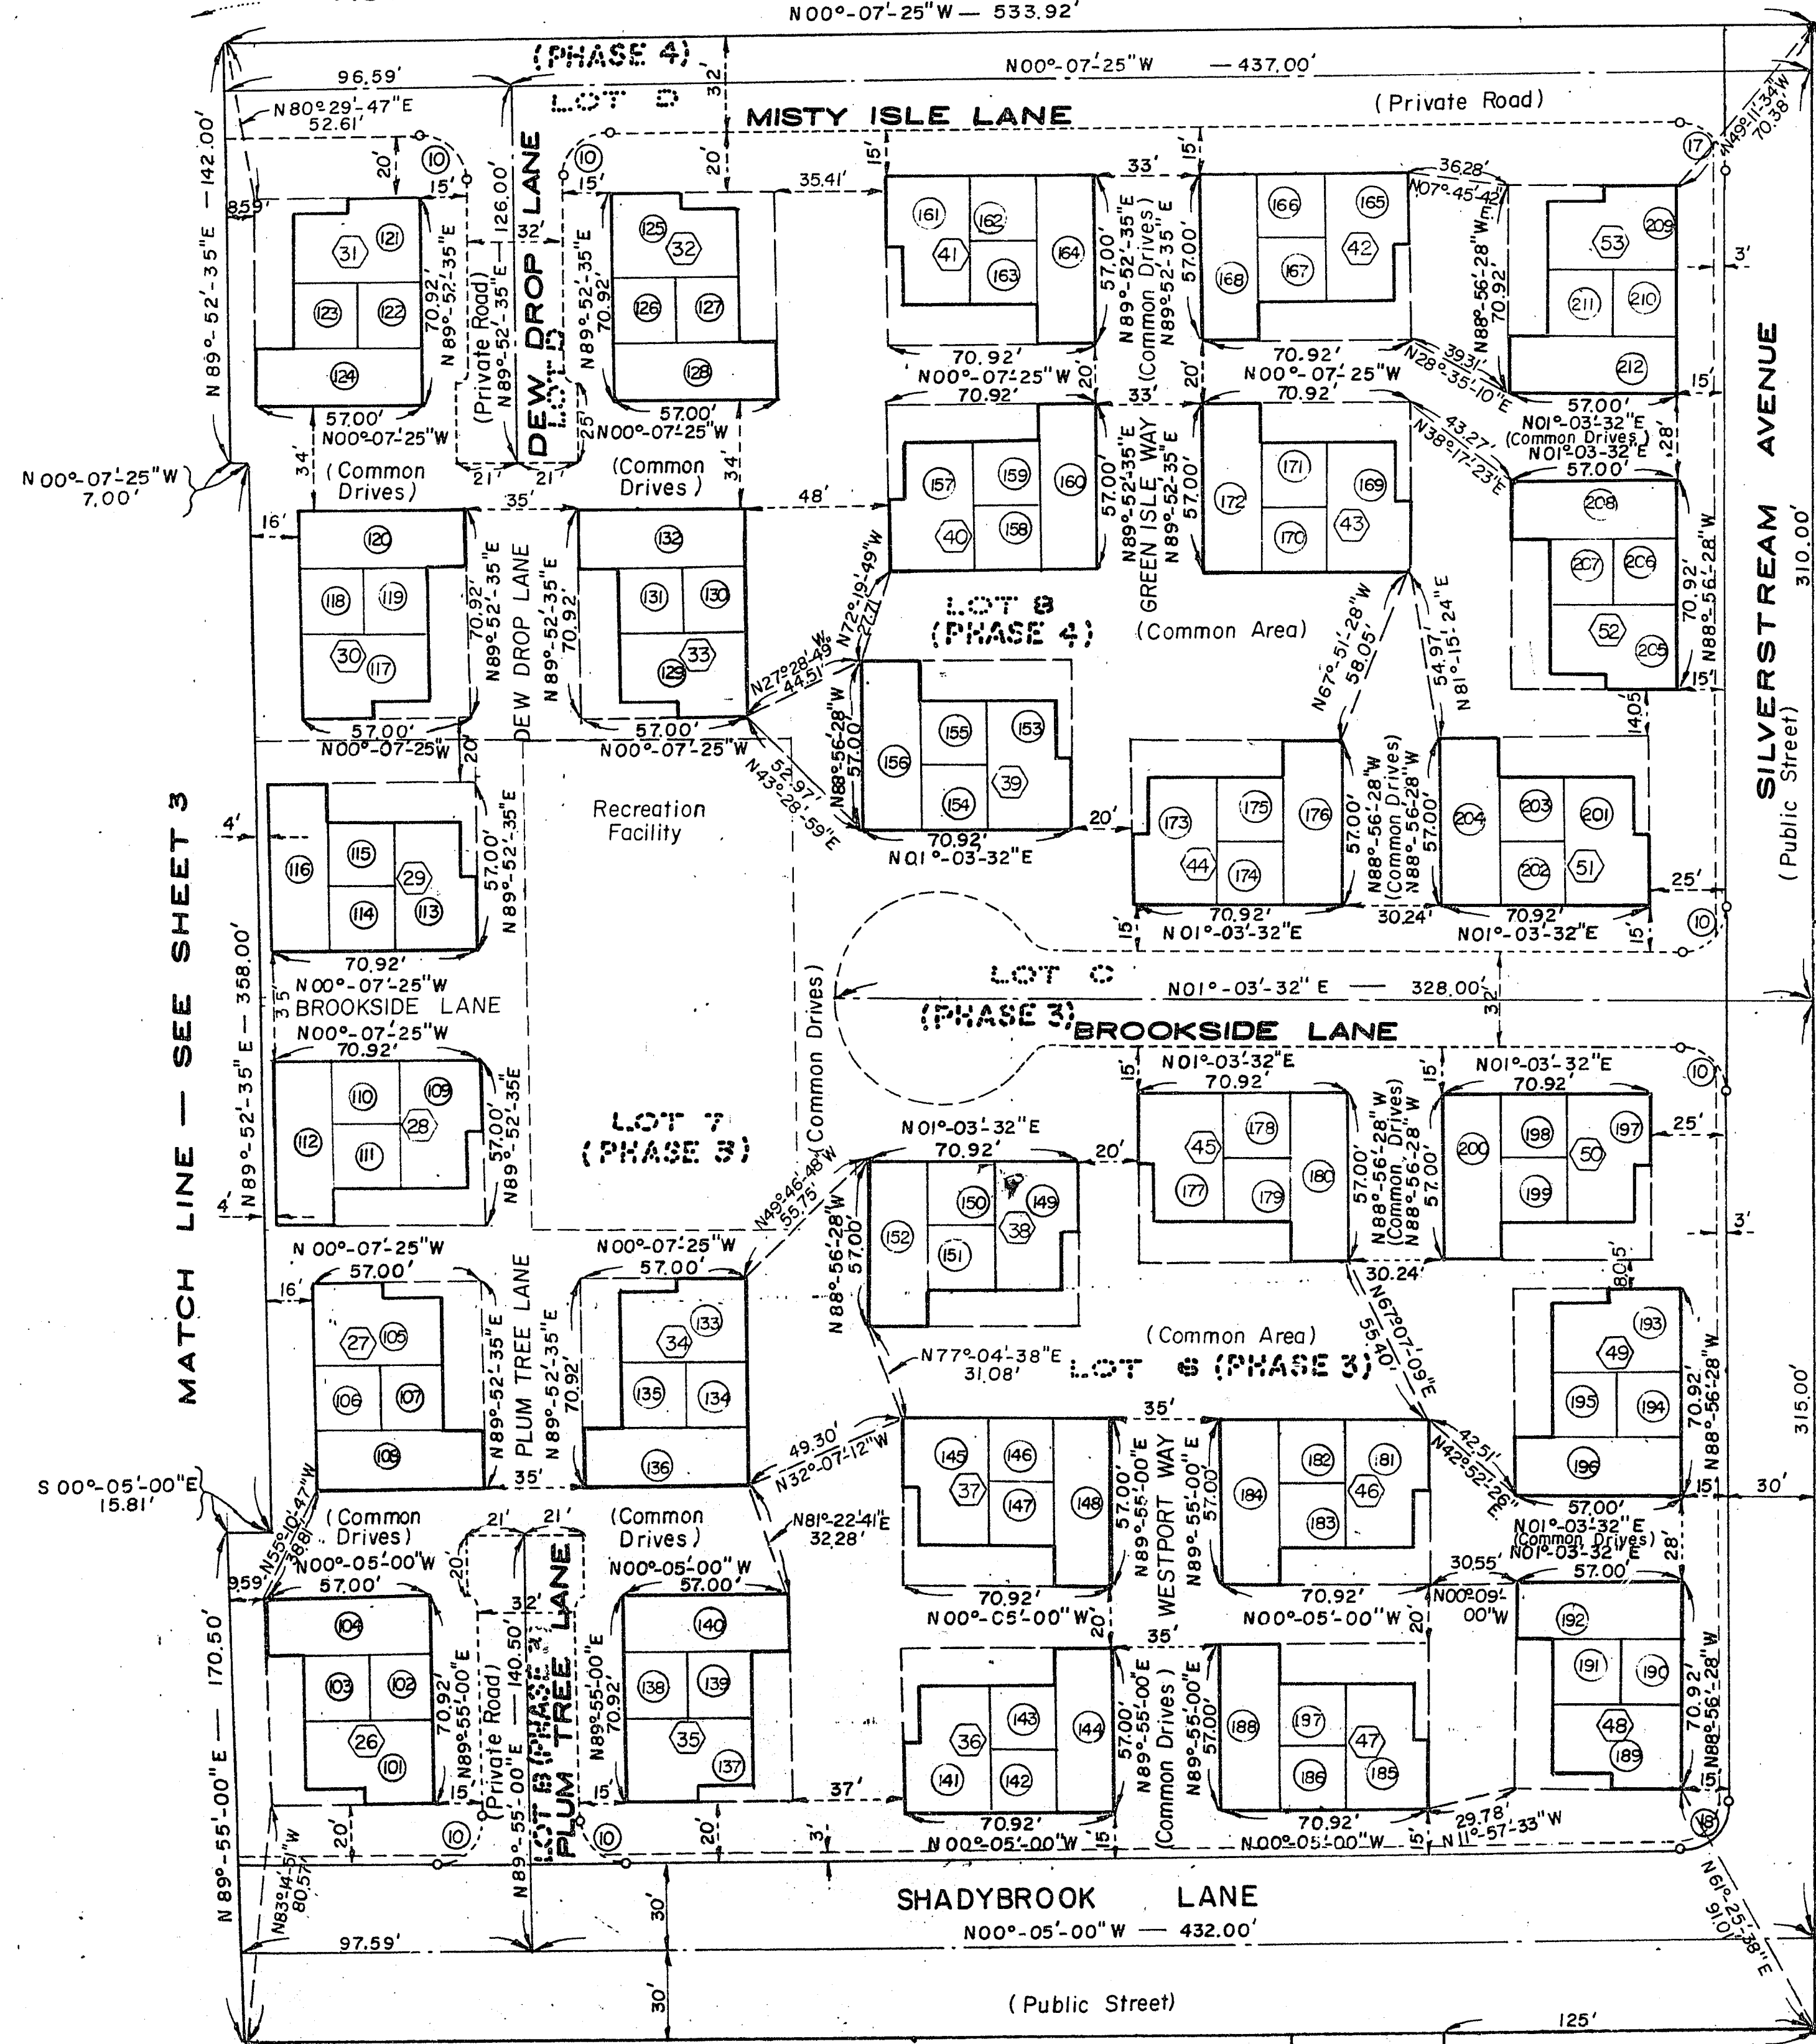

SCALE: 1" = 40'

MATCH LINE — SEE SHEET 3

NOT A PART OF THIS SUBDIVISION

NOT A PART OF THIS SUBDIVISION
(TORREY PINES GARDENS SUBDIVISION)