


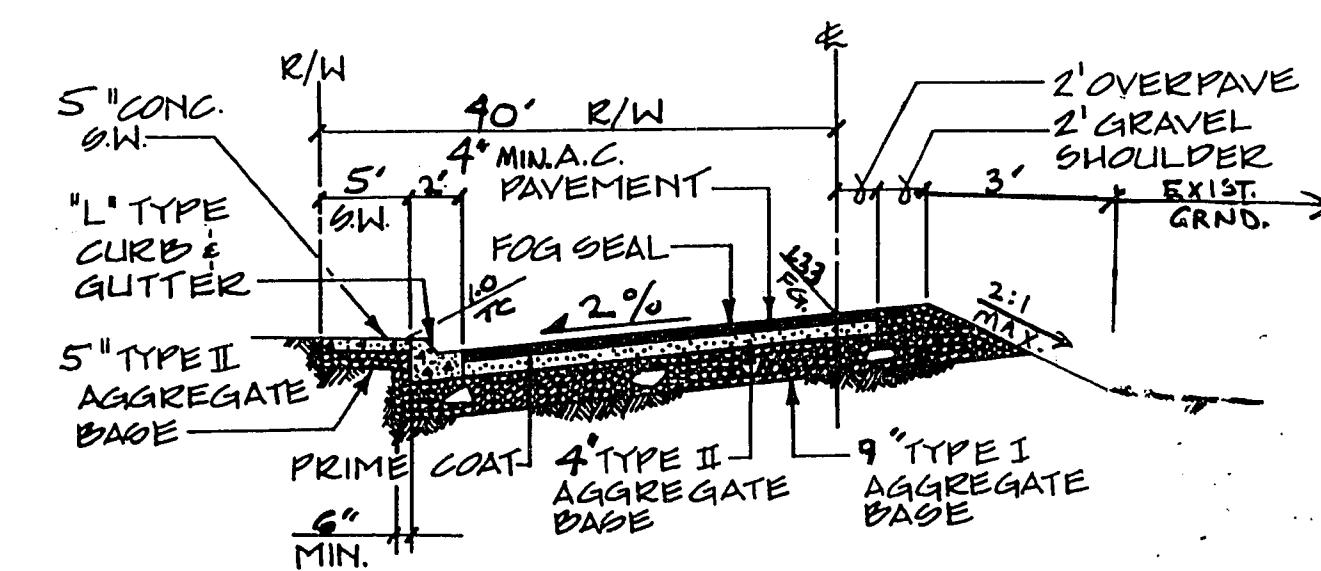
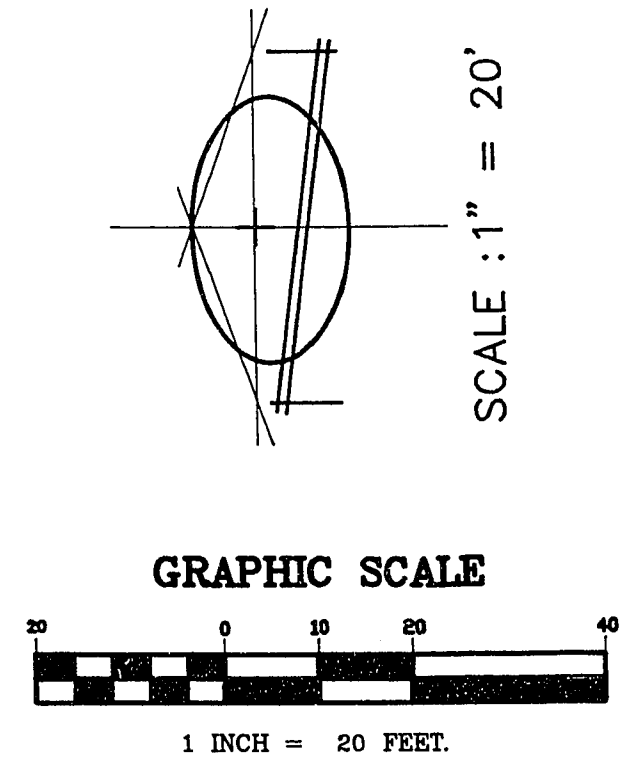


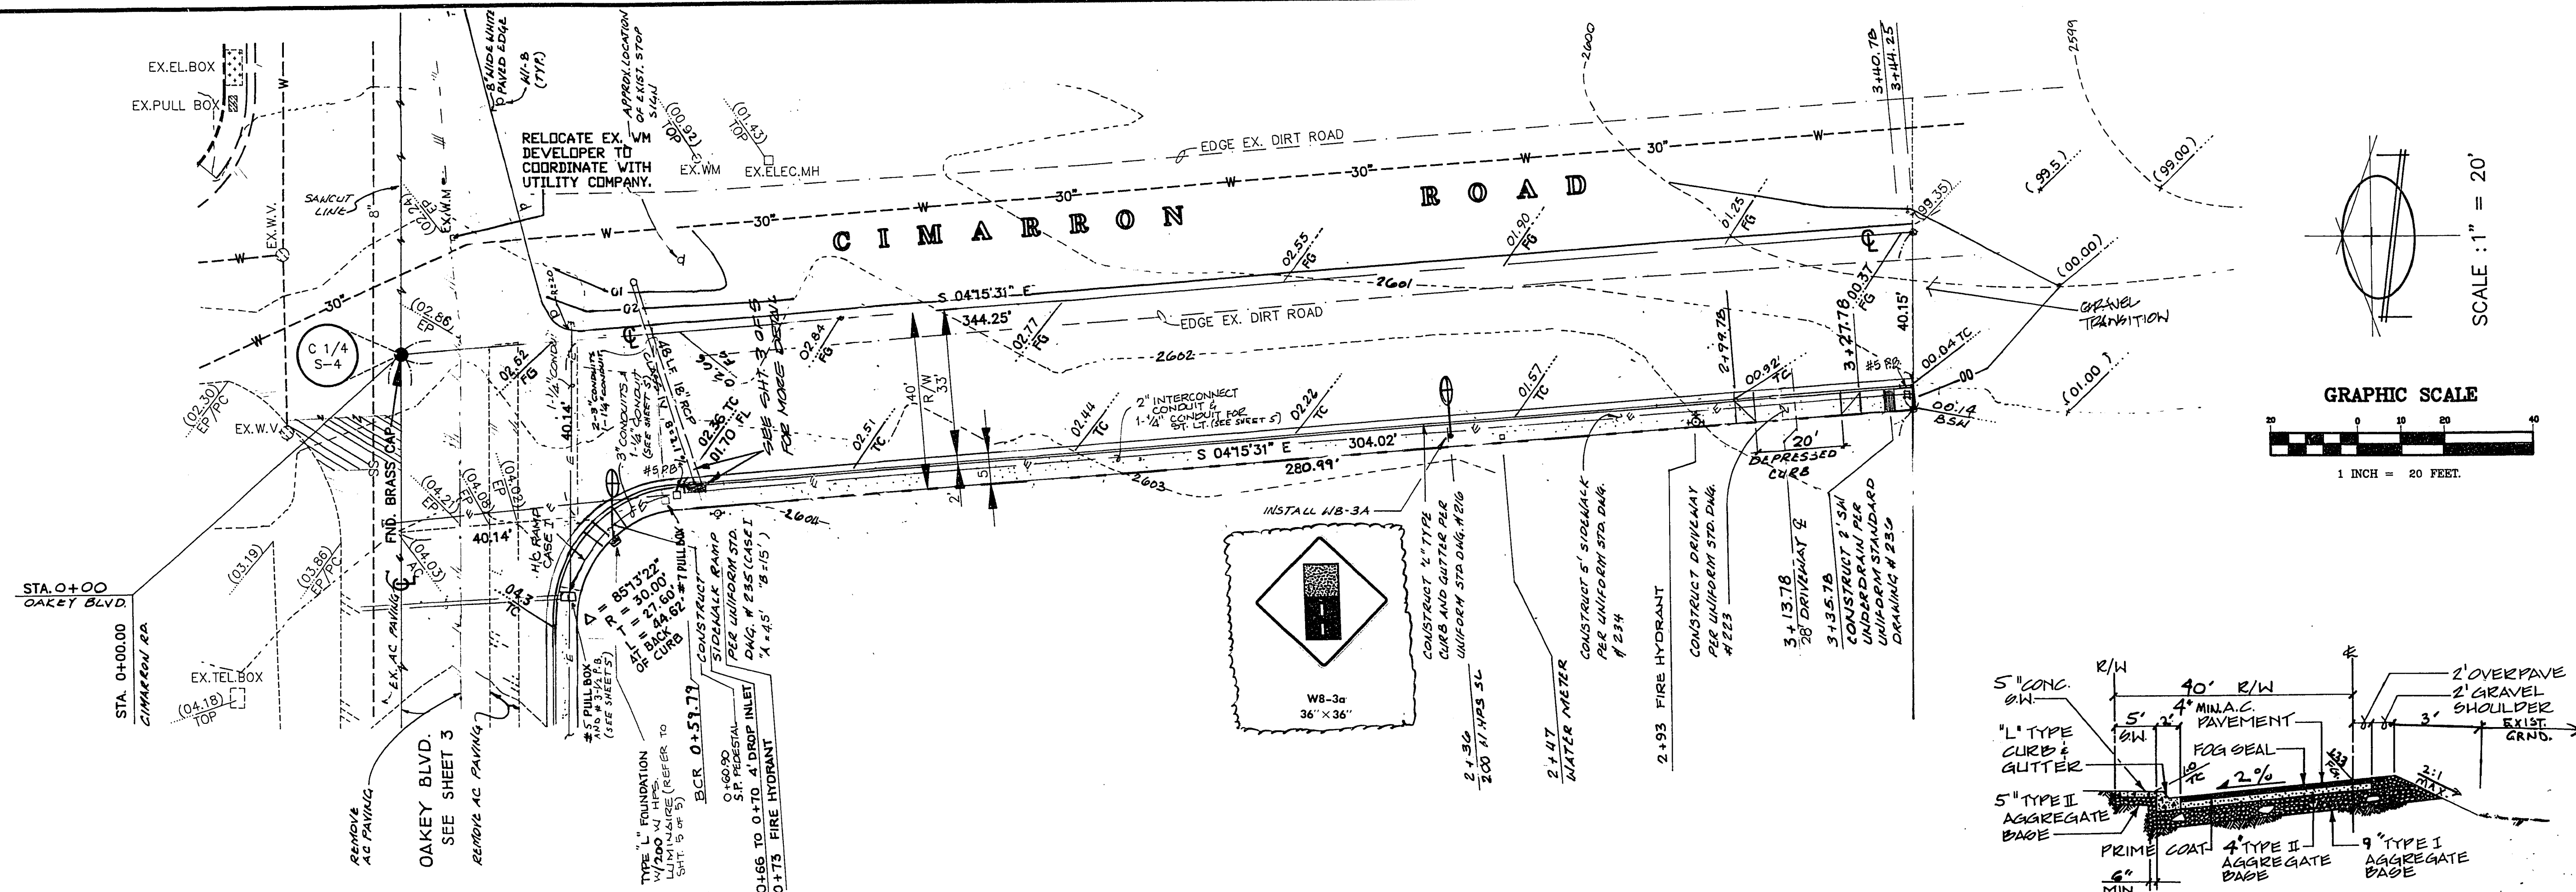

NOTE:
COORDINATE ALL WORK
WITH THE VALLEY WEST
XI (PHASE 6 & 7) PROJECT

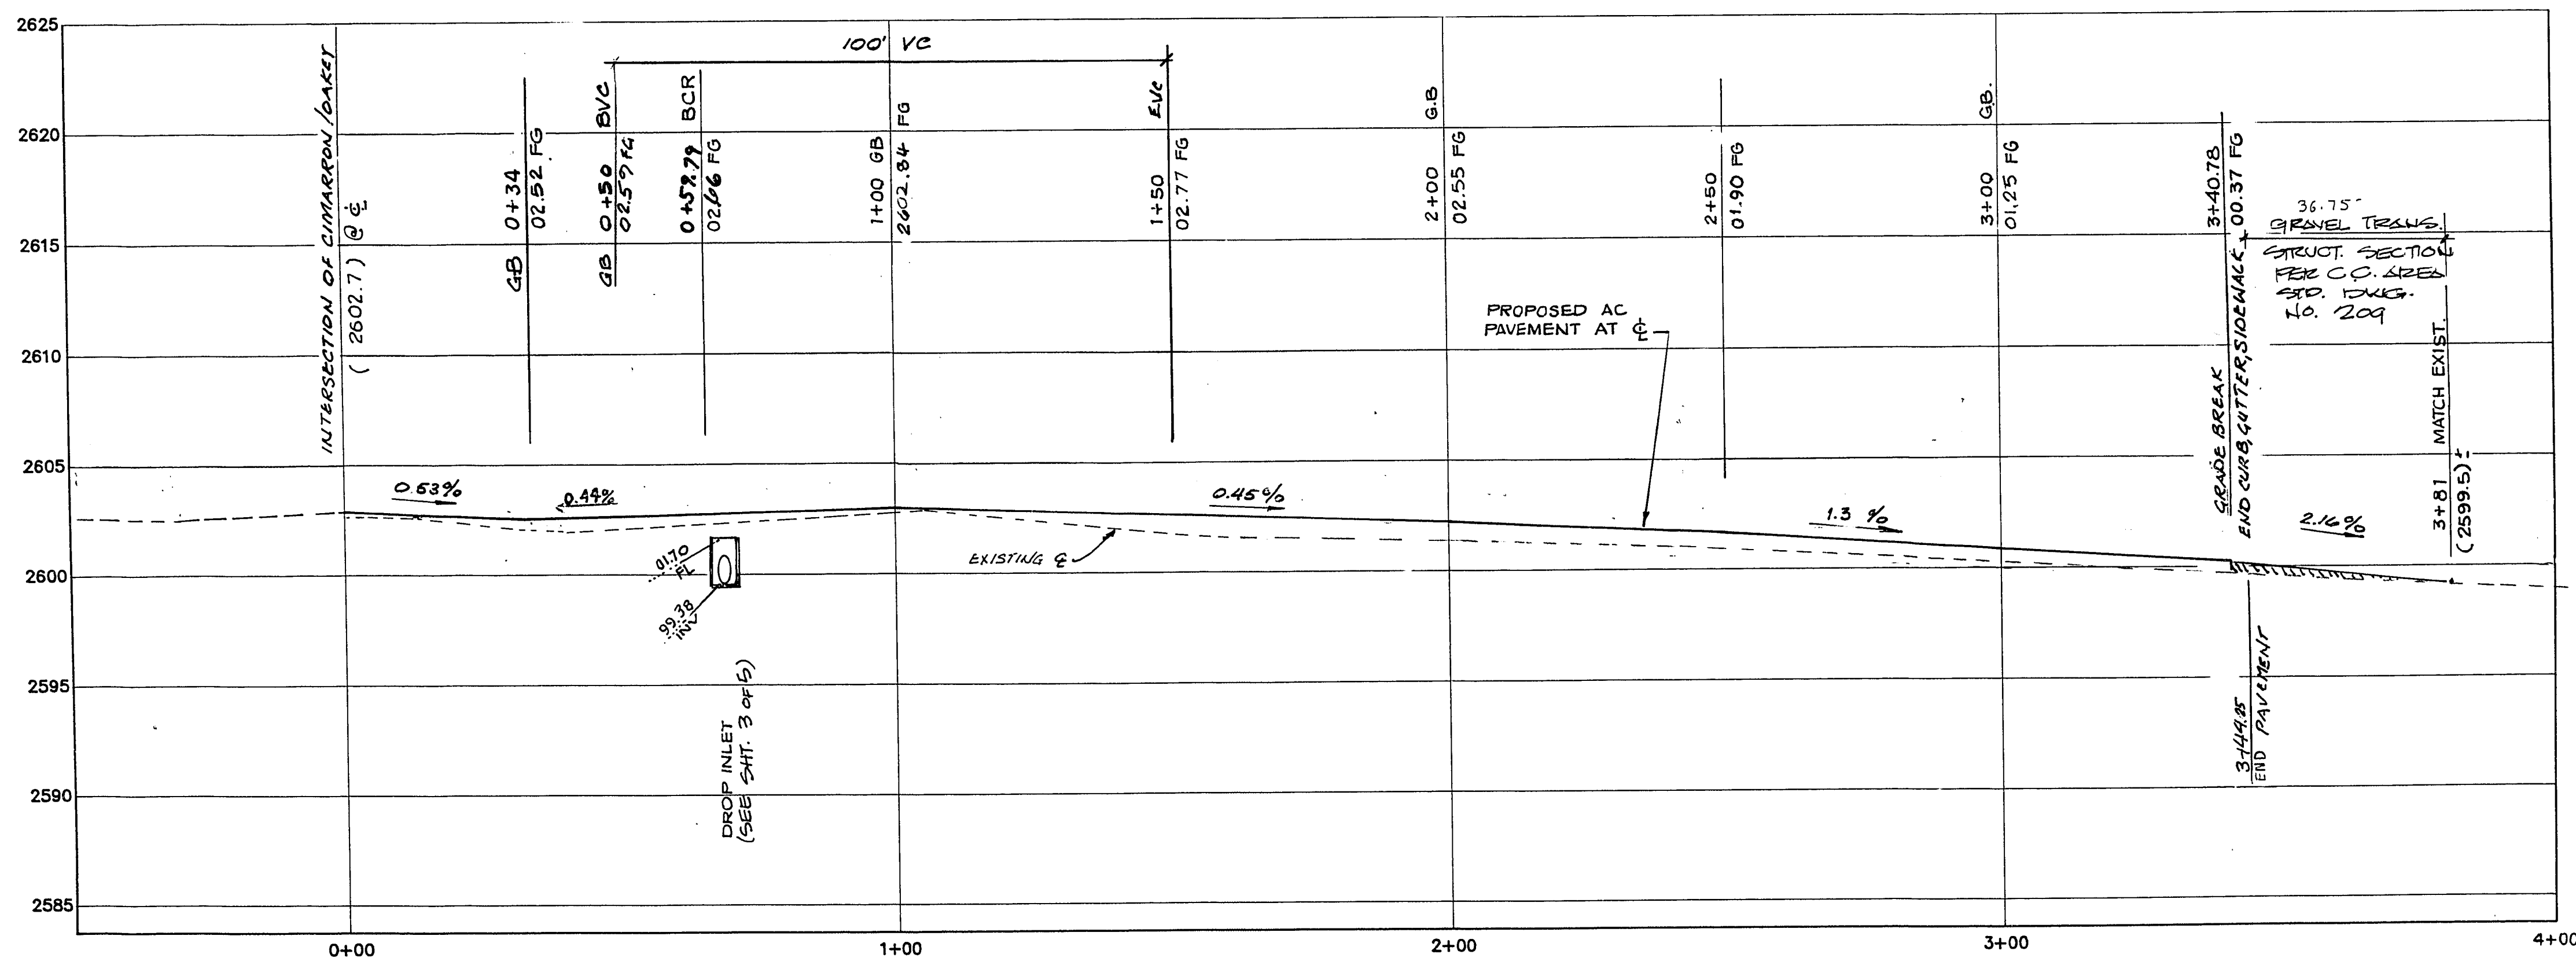

CIMARRON ROAD
PROFILE
SCALE: 1" = 20' - HORIZONTAL
1" = 5' - VERTICAL

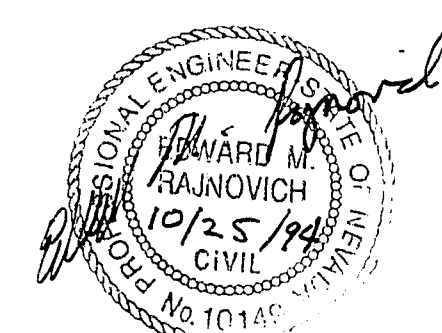

FS-178, PGS 121-122

DATE	NO.	REVISIONS	APP'D
PREPARED FOR: WIL FRIEDMAN			
DATE	DESIGN	E.R.	1"=20'
JULY 1994	BAUGHMAN & TURNER, INC.	RIK	
CHECK	LAND PLANNERS		
SCALE	LAND SURVEYORS		
	CIVIL ENGINEERS		
	1210 HINSON STREET		
	LAS VEGAS, NEVADA		
	(702) 870-8771		
PLAN & PROFILE PORTION OF THE NE 1/4 OF THE SW 1/4 OF SECTION 4, TOWNSHIP 21 SOUTH, RANGE 60 EAST, M.D.B.& M. CITY OF LAS VEGAS CIMARRON RD.			
SHEET 4 OF 5 PROJ. NO. FRIED-01			

107-V2417
26-2-107