

A PORTION OF LOT 9 OF "AMENDED SUMMERLIN VILLAGE 1 NORTH", THE PLAT OF SAID SUBDIVISION BEING ON FILE IN THE CLARK COUNTY, NEVADA RECORDER'S OFFICE AS BOOK 45, PAGE 10 OF PLATS - LYING WITHIN SECTIONS 17 AND 20, TOWNSHIP 20 SOUTH, RANGE 60 EAST, M.D.M., CITY OF LAS VEGAS, CLARK COUNTY, NEVADA.

NORTH
SCALE: 1" = 100'

● FOUND AL. CAP
STAMPED P.L.S. 7635
PER B. 45, P. 10 OF PLATS


171 LOT NUMBER
TOTAL LOTS IN SUBDIVISION = 50

B BLOCK NUMBER

— ... — SUBDIVISION BOUNDARY LINE

STREET CENTERLINE

⑤ CURVE NUMBER

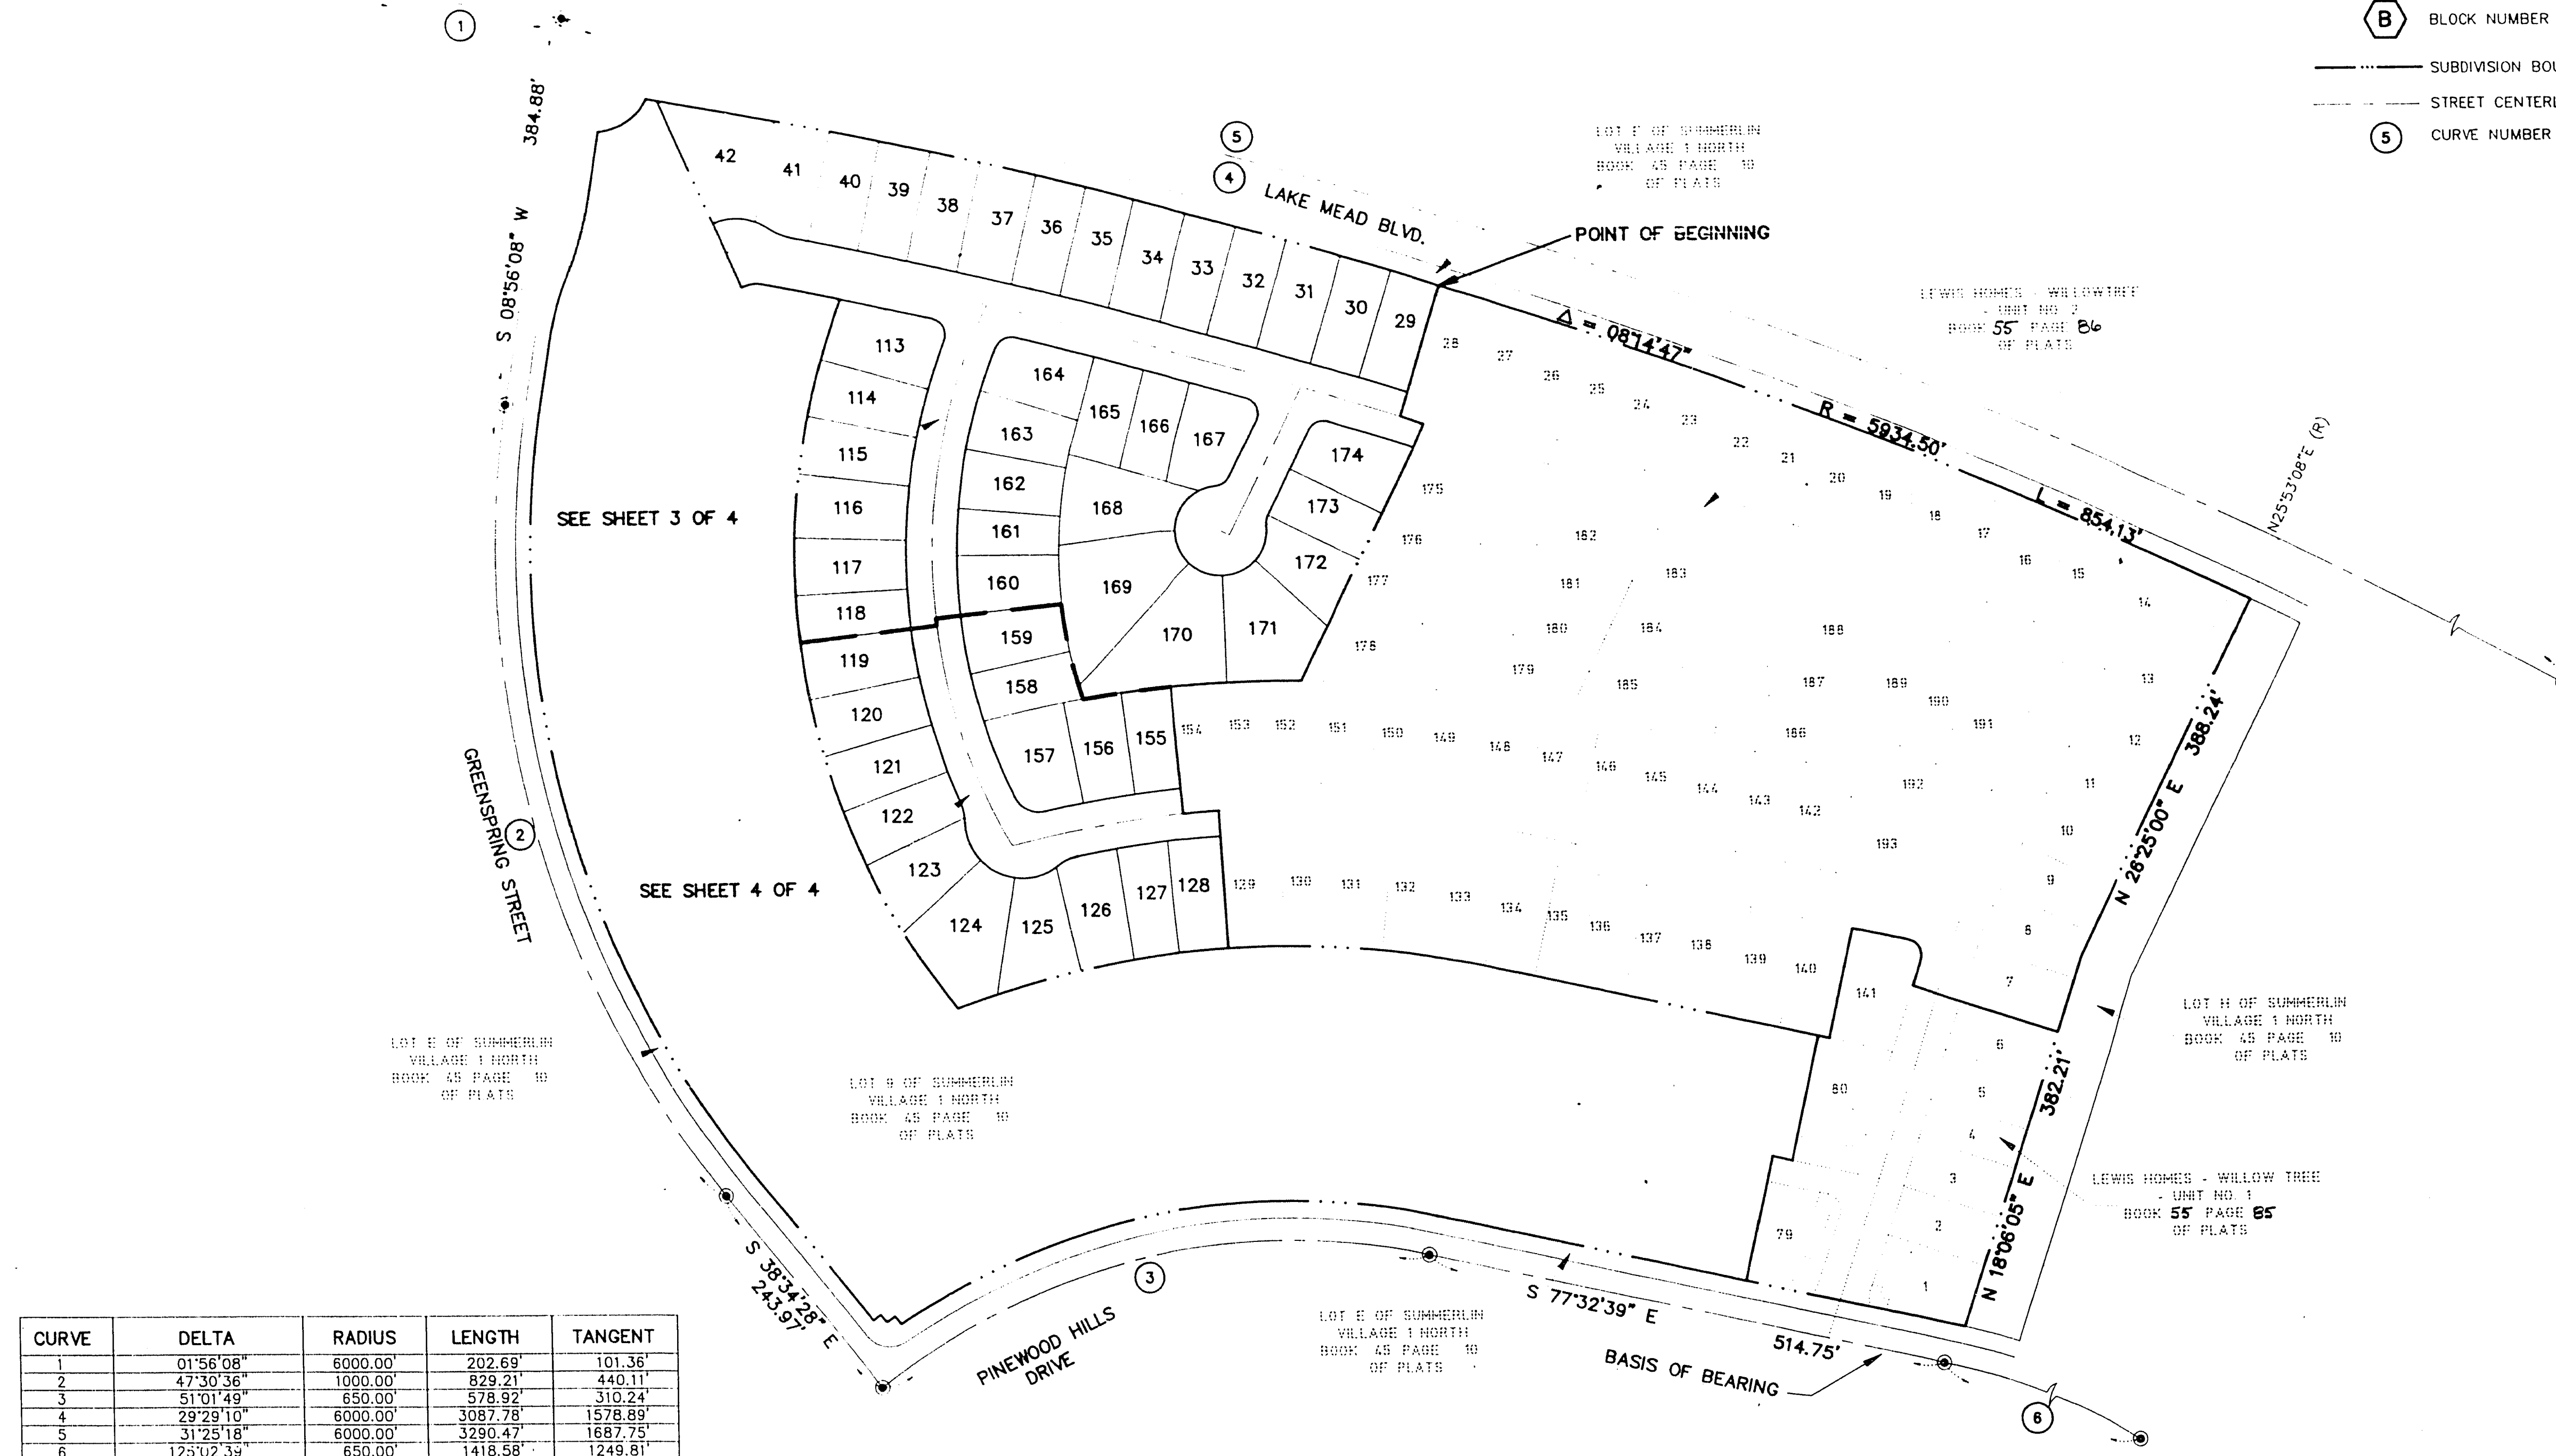

CURVE	DELTA	RADIUS	LENGTH	TANGENT
1	01°56'08"	6000.00'	202.69'	101.36'
2	47°30'36"	1000.00'	829.21'	440.11'
3	01°01'49"	650.00'	578.92'	310.24'
4	29°29'10"	6000.00'	3087.78'	1578.89'
5	31°25'18"	6000.00'	3290.47'	1687.75'
6	12°51'42.39"	650.00'	1418.58'	1249.81'