

BOOK 1177


23-12-36

1136371

- LEGEND**
- POINT FOUND AS SHOWN
 - ① LOT NUMBER
 - PROPERTY LINE
 - STREET CENTERLINE
 - LOT LINE


WILLOW TREE UNIT NO. 2

A PLANNED UNIT DEVELOPMENT IN A PORTION OF THE N.E. 1/4 OF,
SECTION 27, TOWNSHIP 20 SOUTH, RANGE 60 EAST, M.D.B. & M.
CITY OF LAS VEGAS, CLARK COUNTY, NEVADA.
A CONDOMINIUM SUBDIVISION

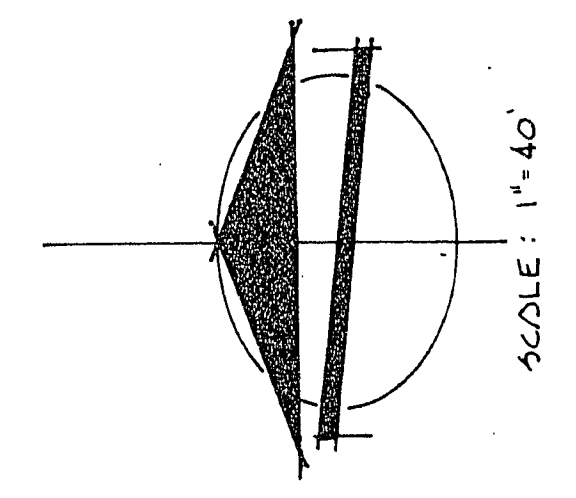

RAINBOW EXPRESSWAY

UNDEVELOPED
NOT A PART

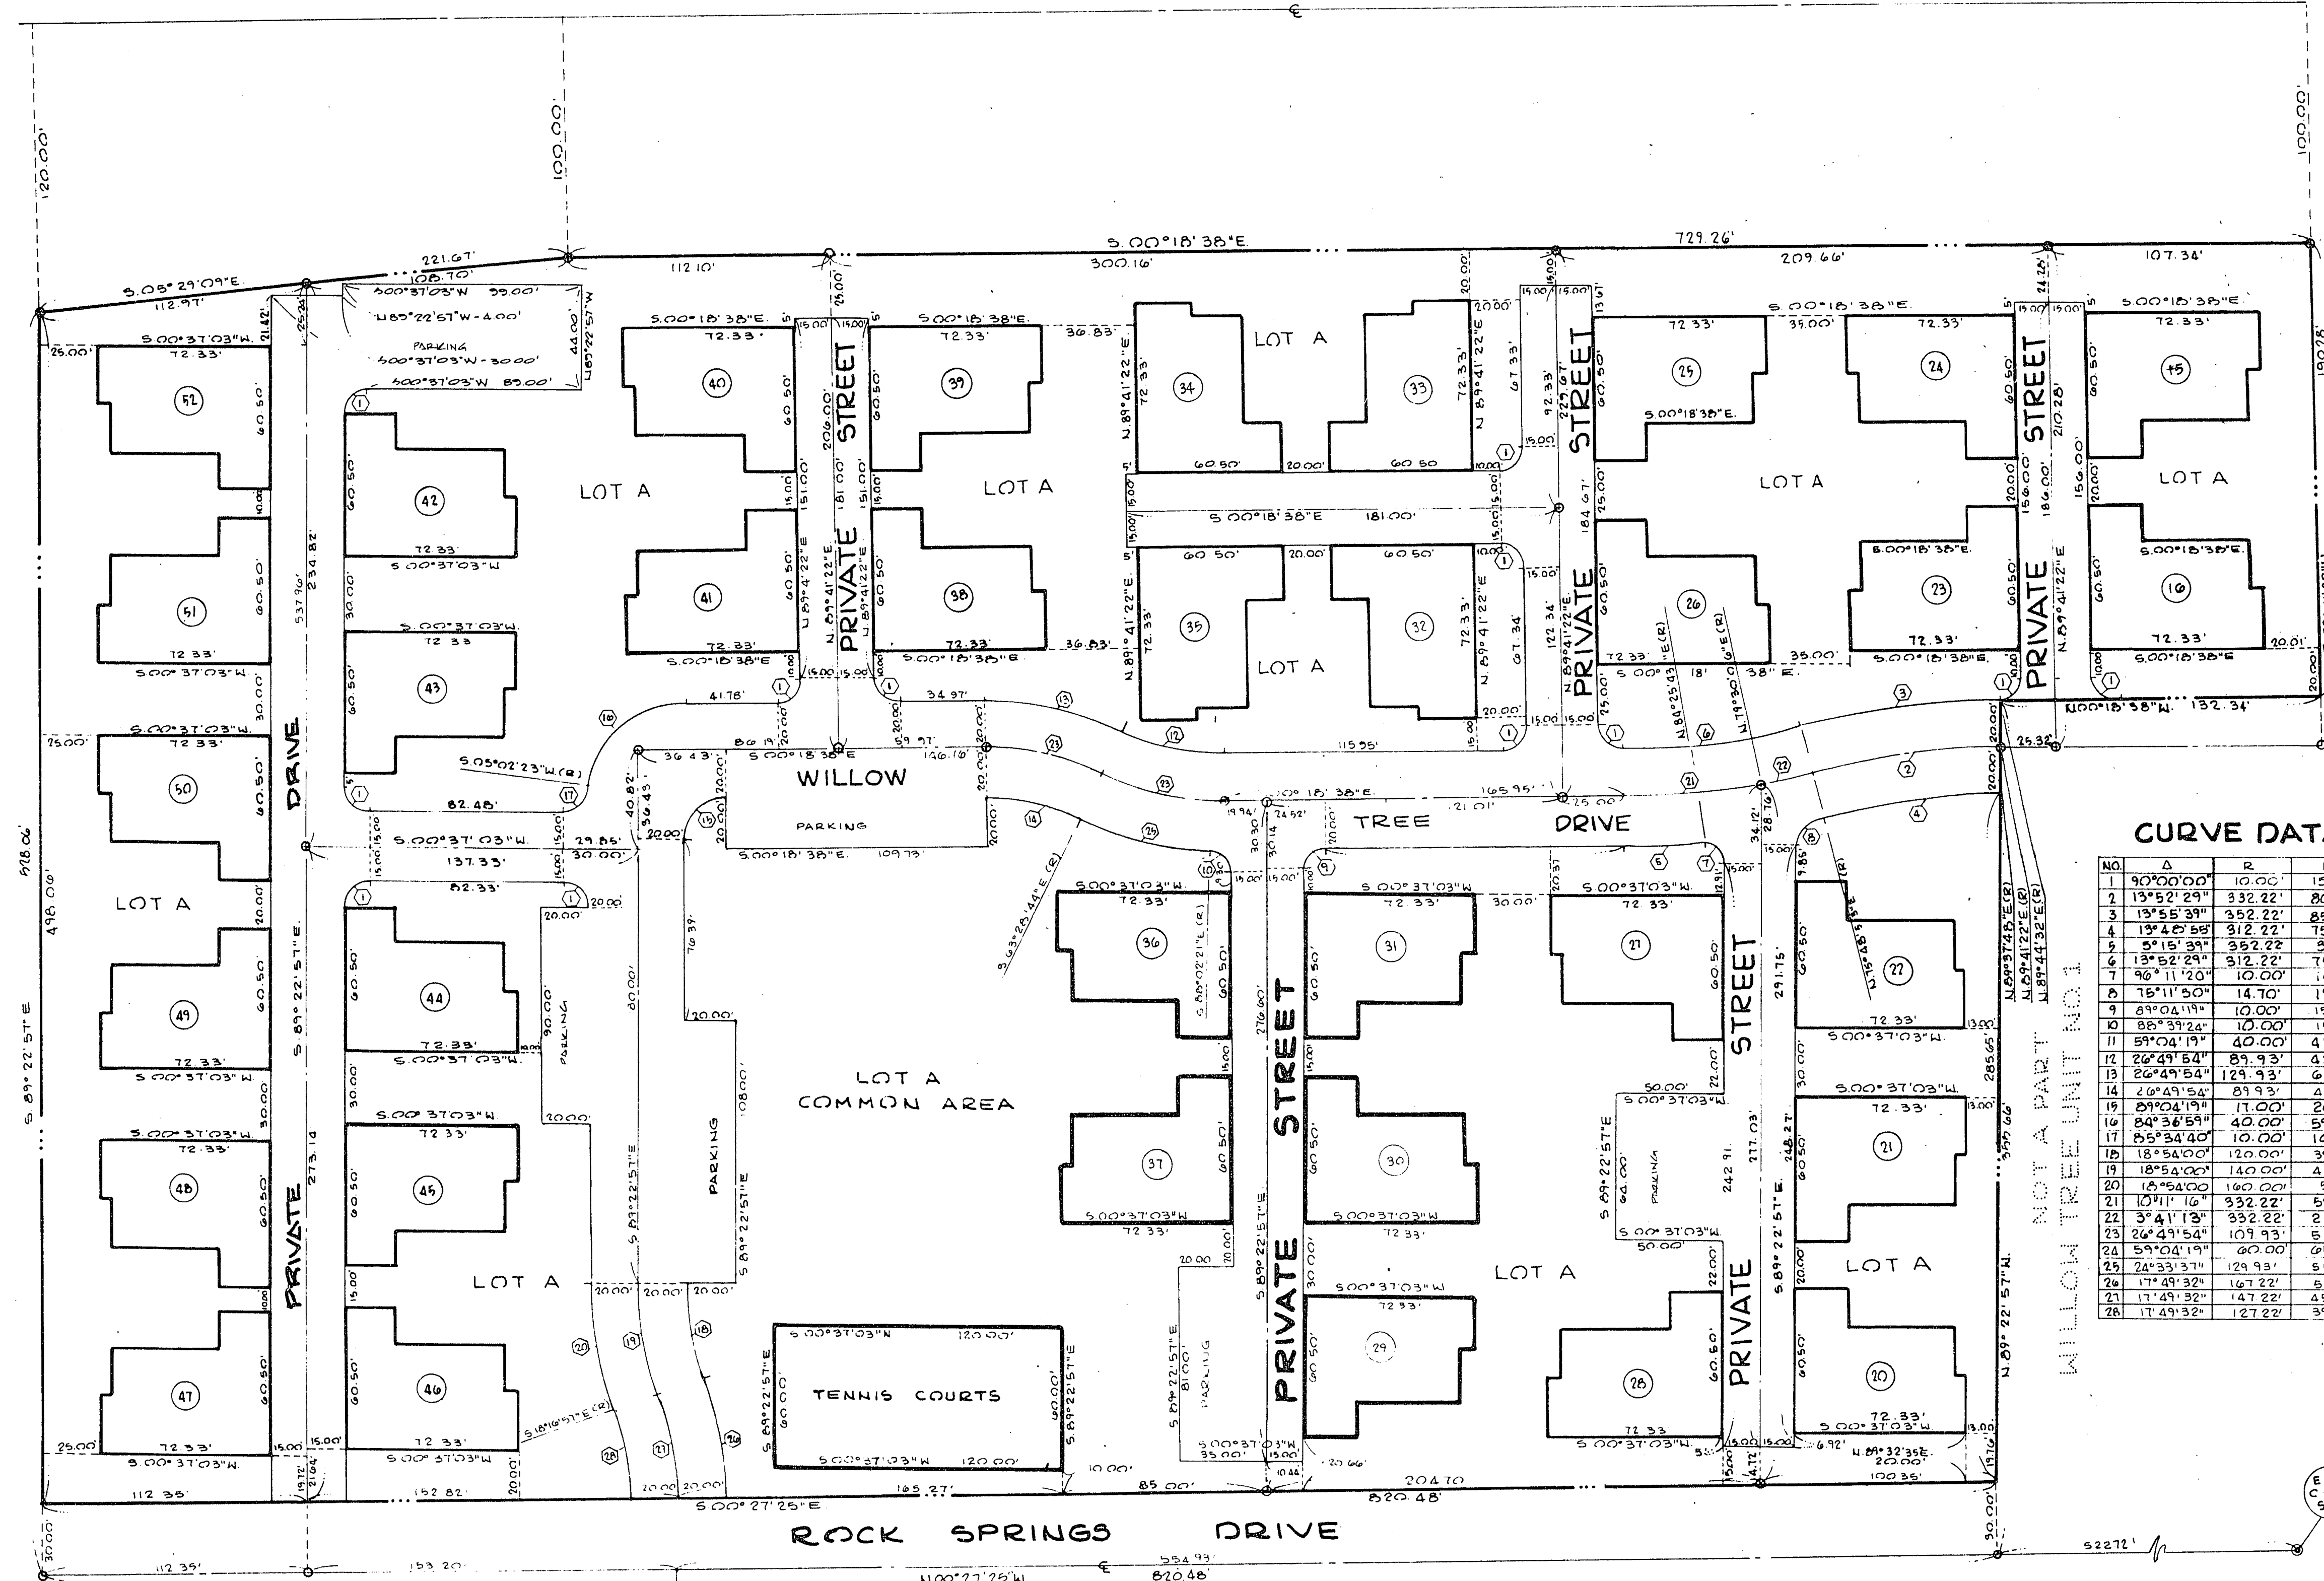

CURVE DATA

NO.	Δ	R	L	T
1	90°00'00"	10.00'	15.71'	10.00'
2	13°52'29"	332.22'	80.45'	40.42'
3	13°55'39"	332.22'	85.62'	43.02'
4	13°46'58"	312.22'	75.26'	37.82'
5	8°15'38"	332.22'	82.34'	16.12'
6	13°52'29"	312.22'	75.61'	37.16'
7	96°11'20"	10.00'	16.79'	11.14'
8	75°11'50"	14.70'	19.29'	11.32'
9	89°04'19"	10.00'	15.55'	9.84'
10	88°39'24"	10.00'	15.47'	9.77'
11	59°04'19"	40.00'	41.24'	22.66'
12	26°49'54"	89.93'	42.11'	21.45'
13	26°49'54"	124.93'	60.85'	30.99'
14	26°49'54"	89.93'	42.11'	21.45'
15	89°04'19"	11.00'	20.43'	16.73'
16	84°36'59"	40.00'	59.10'	36.43'
17	85°34'40"	10.00'	14.94'	9.26'
18	18°54'00"	120.00'	39.58'	19.77'
19	18°54'00"	140.00'	46.15'	23.30'
20	18°54'00"	160.00'	52.76'	26.63'
21	10°11'16"	332.22'	59.07'	29.61'
22	3°41'13"	332.22'	21.38'	10.61'
23	26°49'54"	109.93'	51.48'	26.22'
24	59°04'19"	80.00'	81.86'	34.60'
25	24°33'37"	129.93'	65.10'	32.28'
26	17°49'32"	167.22'	82.02'	26.22'
27	17°49'32"	147.22'	45.80'	23.09'
28	17°49'32"	127.22'	39.58'	19.95'

NOT A PART
WILLOW TREE UNIT NO. 1

CARMEN DR.
N 89°22'51"E
478.06'

RAINBOW WEST UNIT 4
BOOK 24 PAGE 29

NOT A PART
RAINBOW WEST UNIT 3
BOOK 24 PAGE 28

RAINBOW WEST UNIT 1
BOOK 22 PAGE 46