


23-12-43

NOTE:

SEE SHEET 3 FOR LEGEND, CURVE  
AND COURSE TABLES.

DIRECT VEHICULAR ACCESS TO  
WESTCLIFF DR. FROM LOTS  
ABUTTING THERE TO IS PROHIBITED.

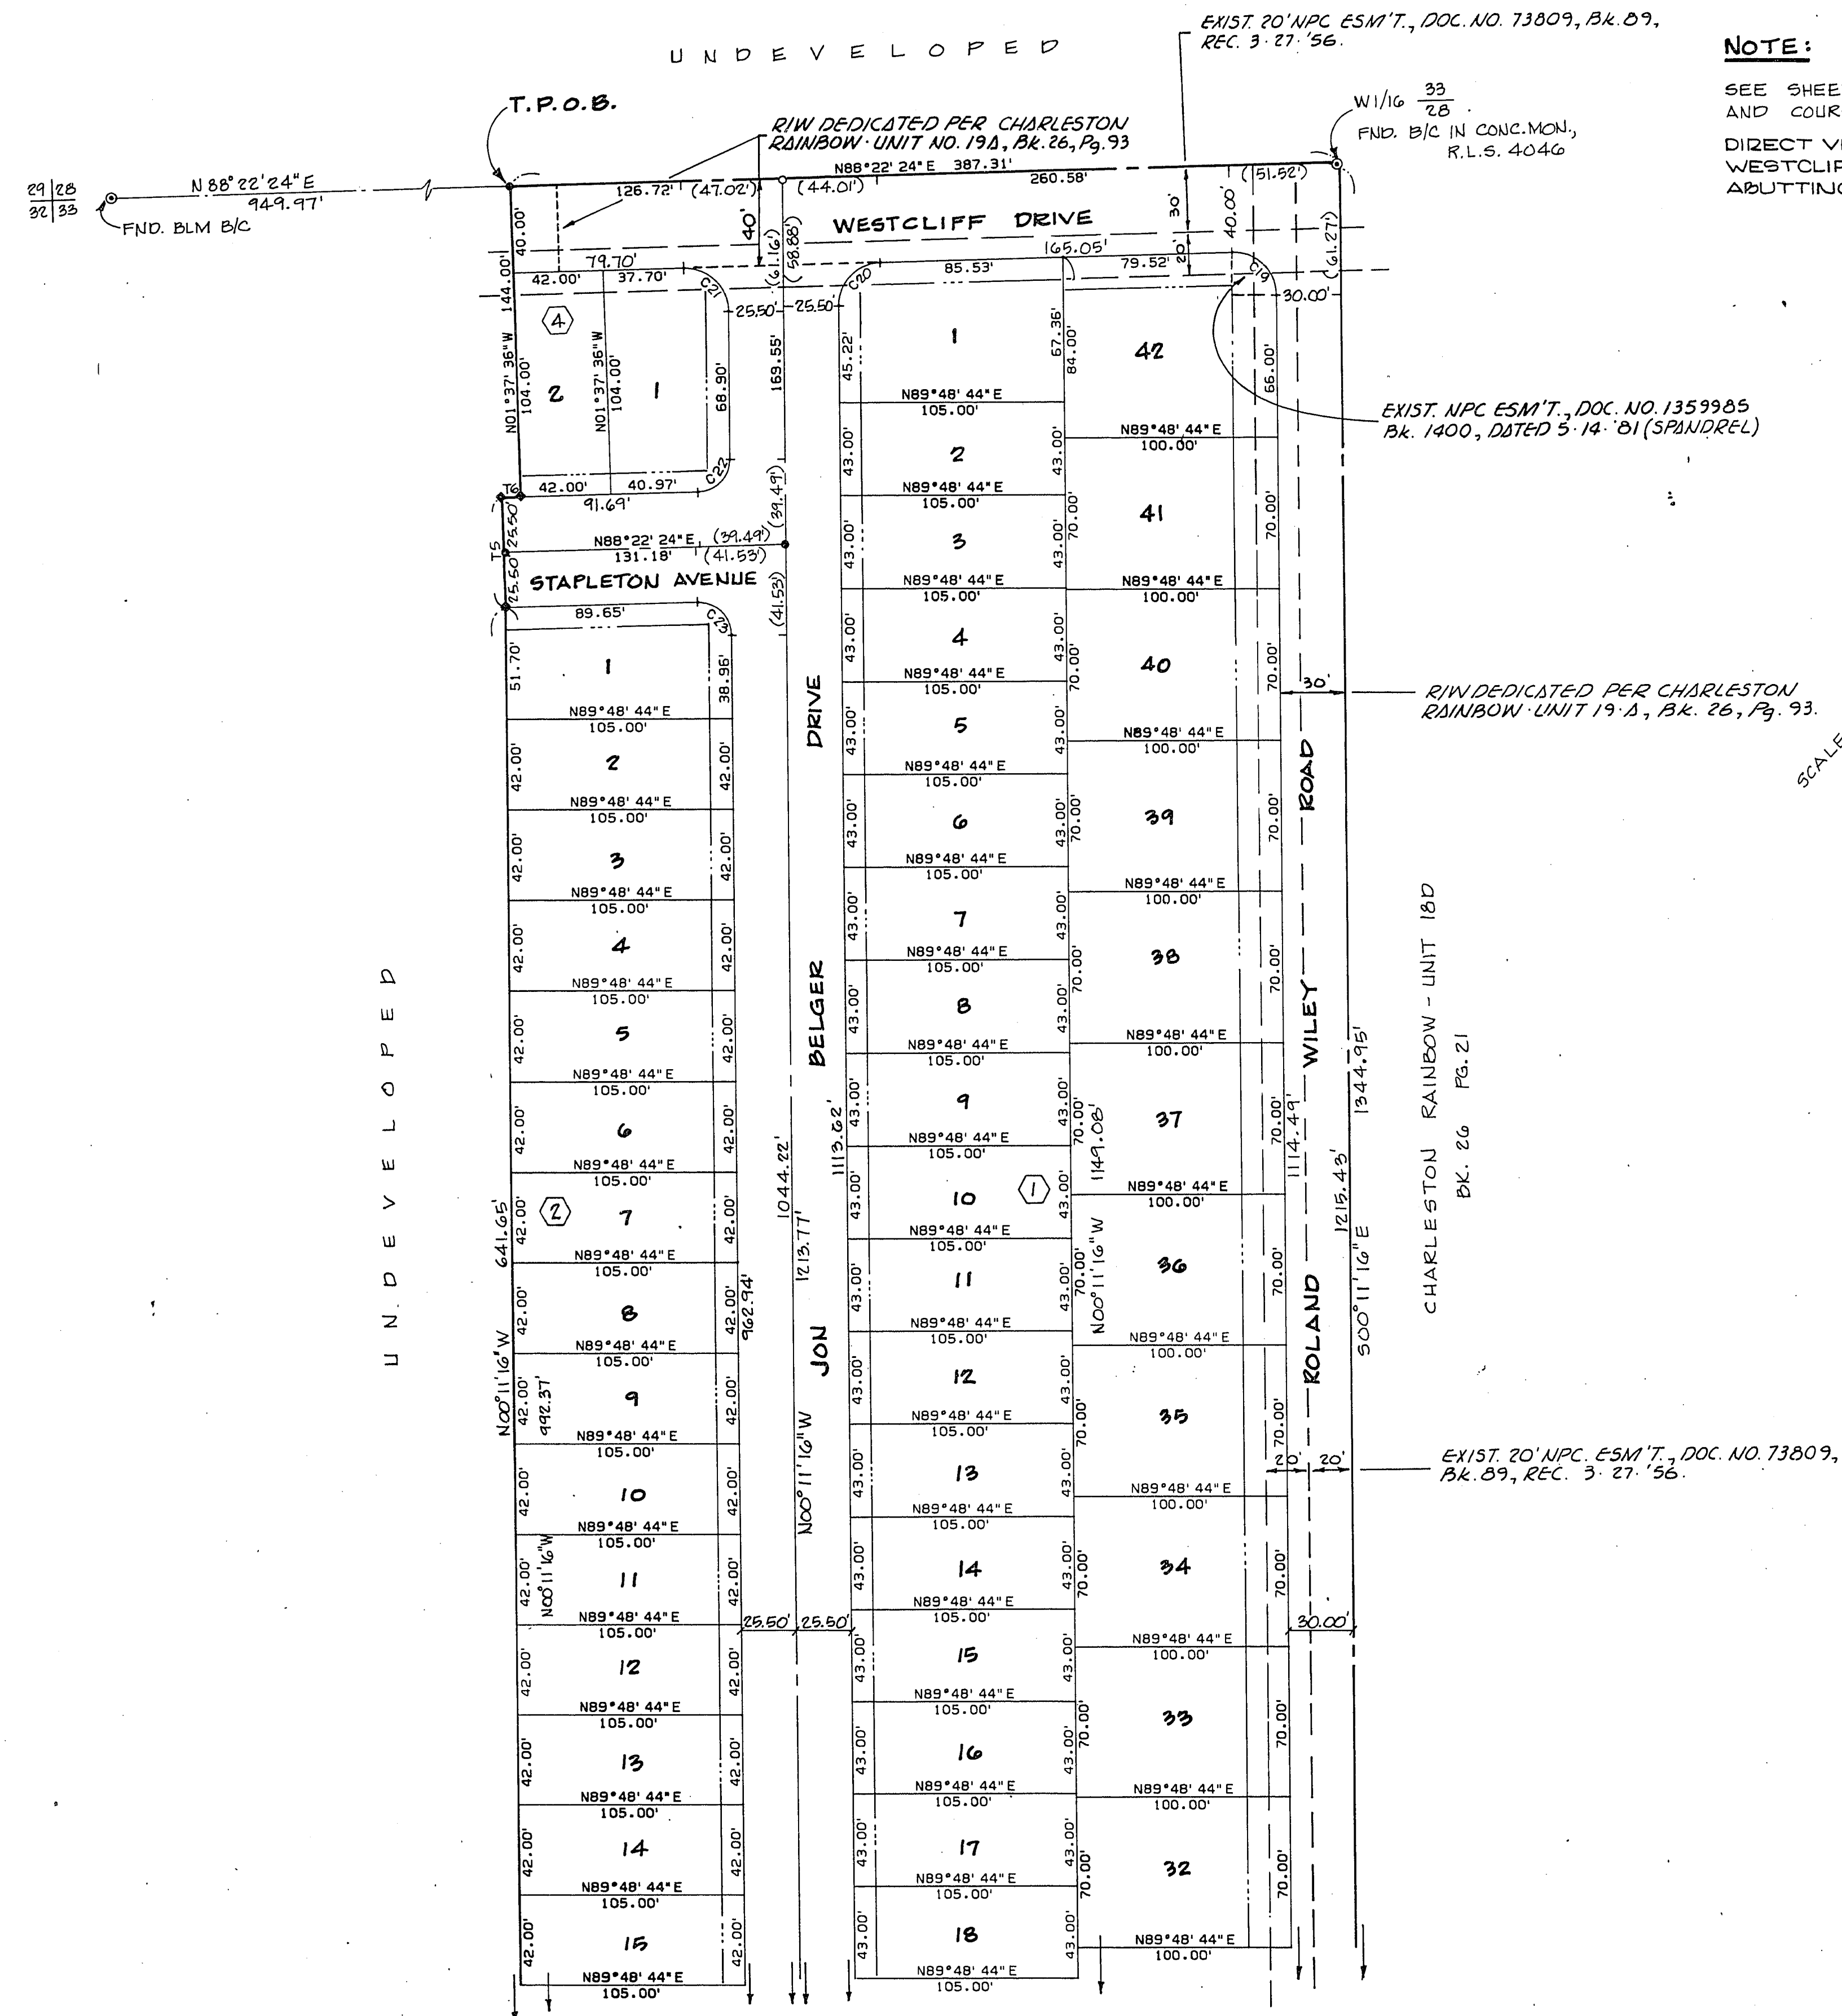

MATCH LINE ~ SEE SHEET 3

SHEET 2 OF 3

BK. 29, PAGE 25

3342-1