


23-12-41

WILLOWCREST - UNIT 2

A PORTION OF THE NW1/4 OF THE NW1/4 OF SECTION 33, T.20S.,
R.60E., M.D.M., CITY OF LAS VEGAS, CLARK COUNTY, NEVADA

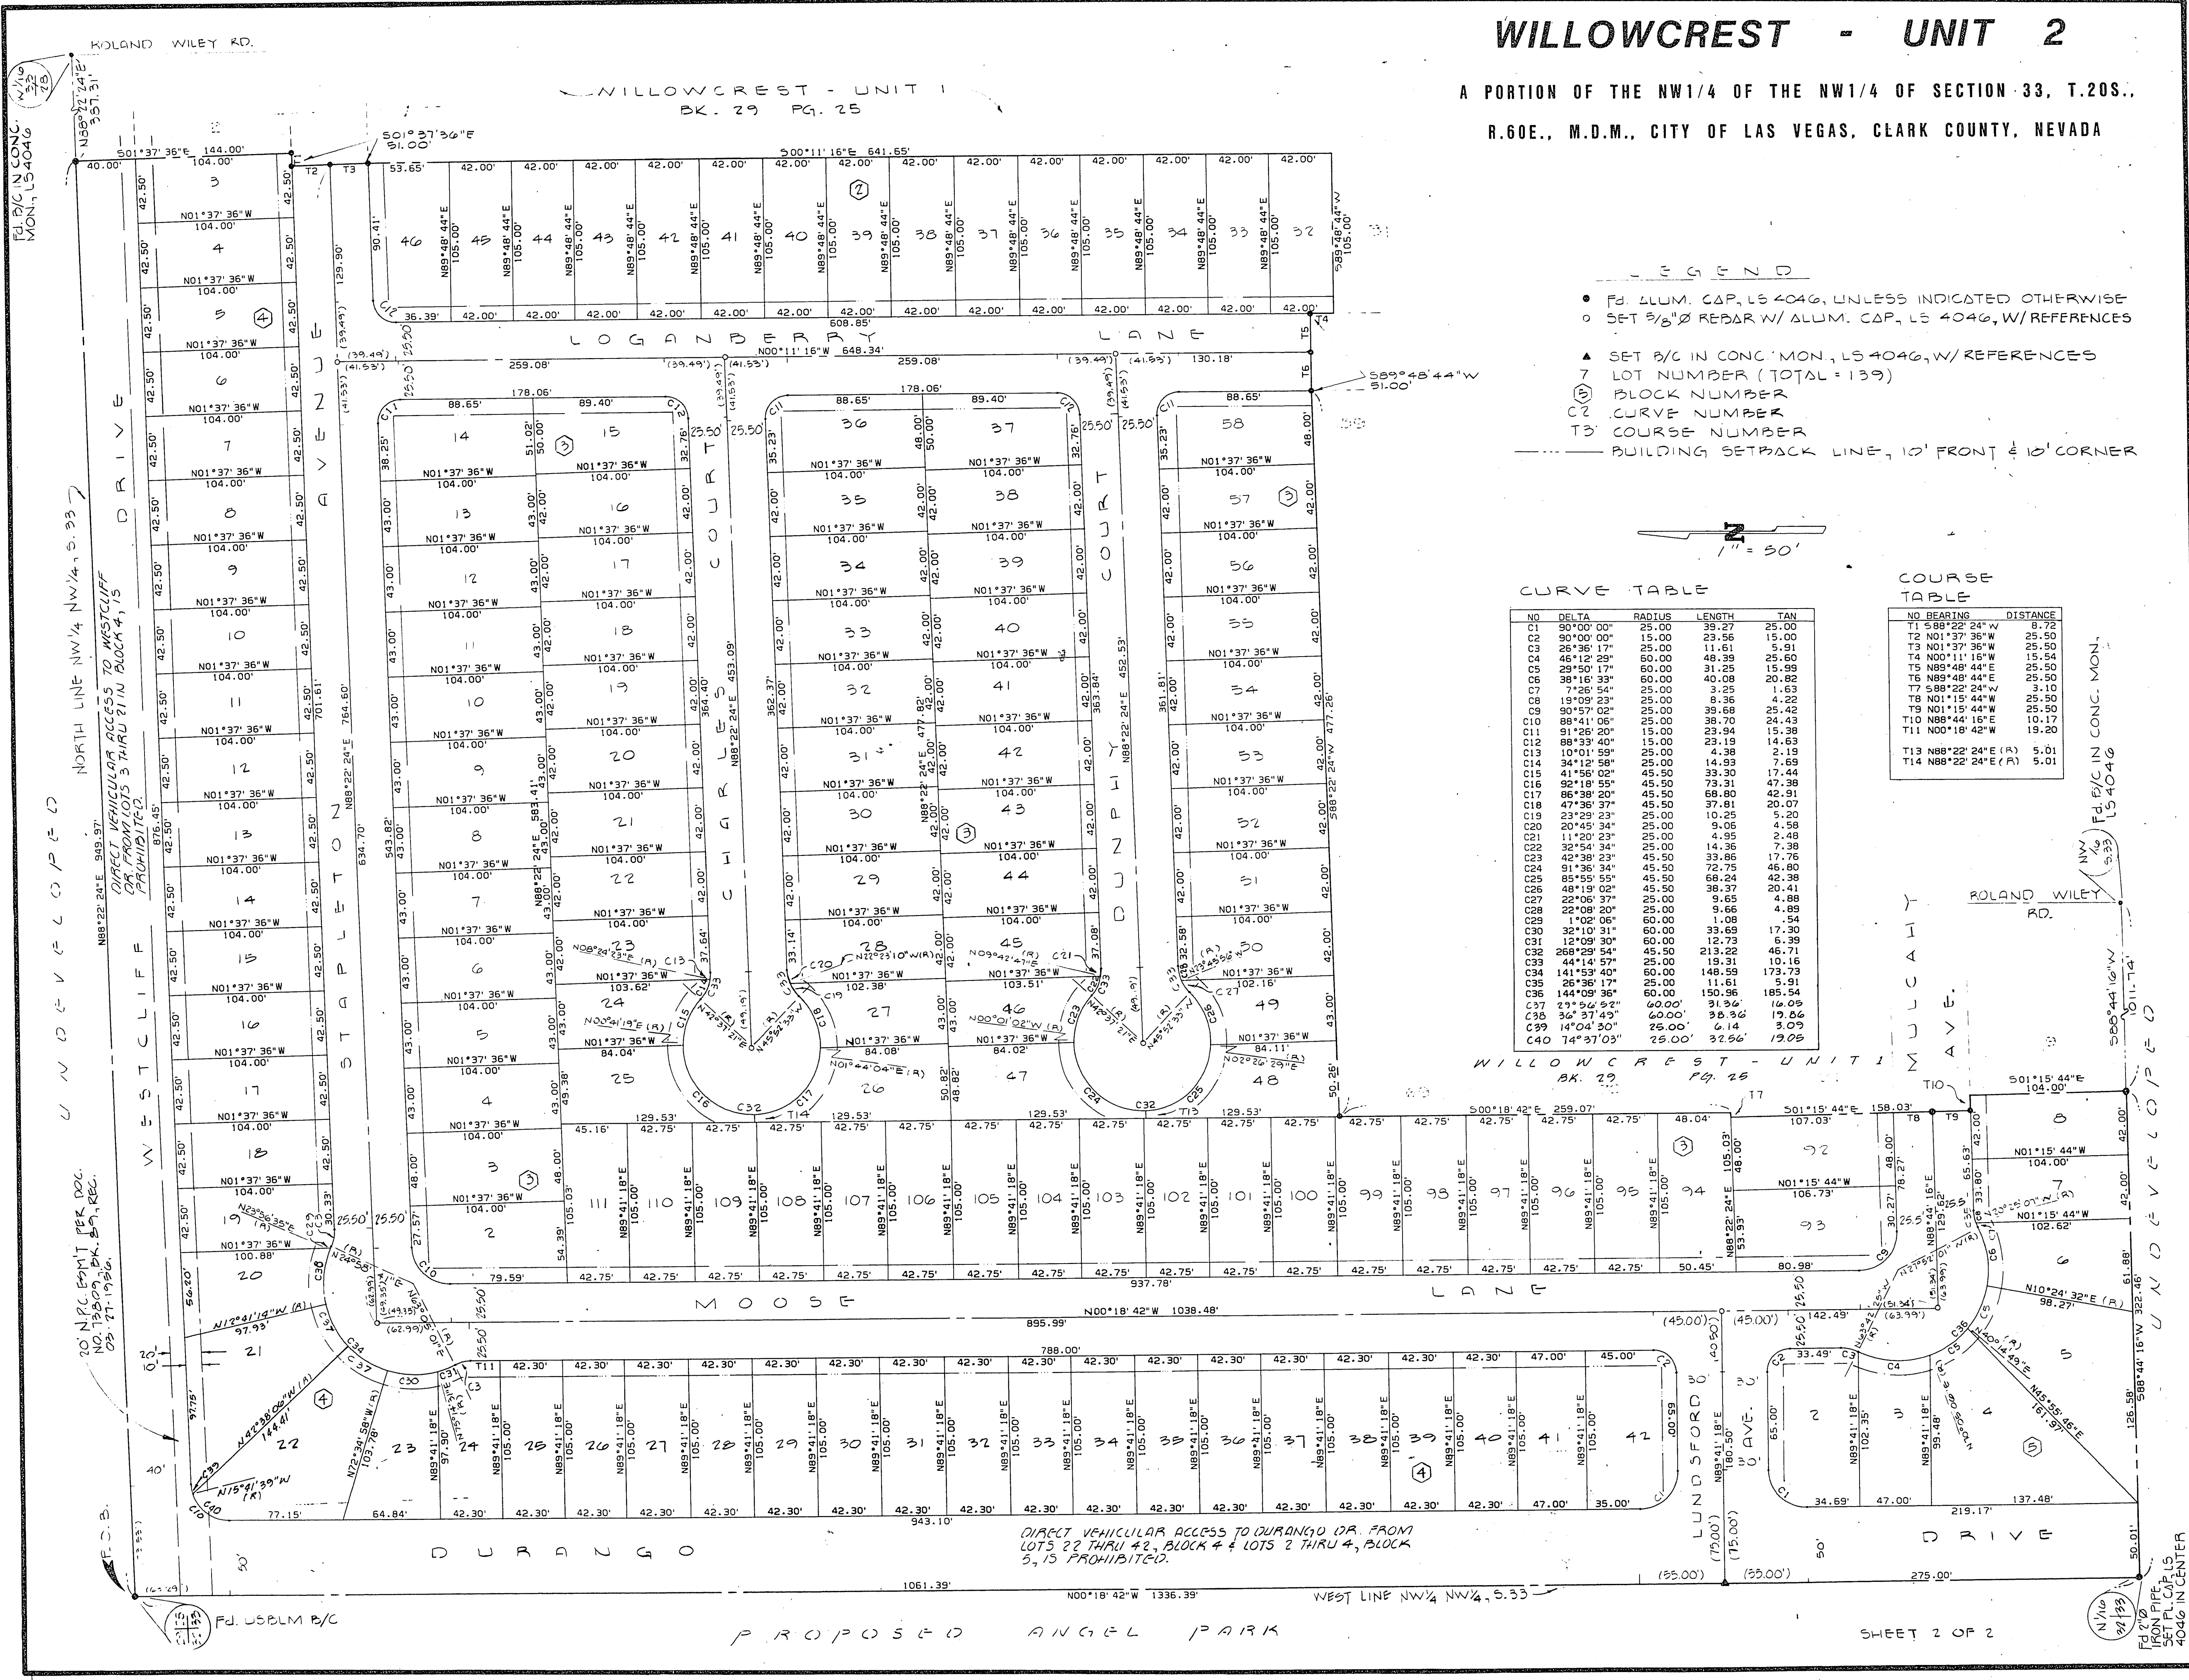

- F.D. ALUM. CAP. LS 404G, UNLESS INDICATED OTHERWISE
- SET 3/8" Ø REDAR W/ ALUM. CAP. LS 404G, W/ REFERENCES
- ▲ SET B/C IN CONC. MON. LS 404G, W/ REFERENCES
- 7 LOT NUMBER (TOTAL = 139)
- ⑤ BLOCK NUMBER
- C2 CURVE NUMBER
- T3 COURSE NUMBER
- BUILDING SETBACK LINE, 10' FRONT & 10' CORNER

CURVE TABLE				
NO	DELTA	RADIUS	LENGTH	TAN
C1	90°00'00"	25.00	39.27	25.00
C2	90°00'00"	15.00	23.56	15.00
C3	26°36'17"	25.00	11.61	5.91
C4	41°12'29"	50.00	46.38	25.50
C5	29°50'17"	50.00	31.25	15.99
C6	38°16'33"	50.00	40.08	20.82
C7	7°28'54"	25.00	3.35	1.63
C8	19°09'23"	25.00	9.36	4.22
C9	50°57'02"	25.00	39.68	25.42
C10	86°41'05"	25.00	36.70	24.43
C11	91°26'20"	15.00	23.94	15.38
C12	88°33'40"	15.00	23.19	14.63
C13	10°01'58"	25.00	4.38	2.13
C14	34°12'58"	25.00	14.38	7.65
C15	41°56'02"	45.50	33.30	17.44
C16	92°18'55"	45.50	73.31	47.38
C17	86°38'20"	45.50	68.80	42.91
C18	47°36'37"	45.50	37.81	20.07
C19	23°29'23"	25.00	10.25	5.20
C20	20°45'34"	25.00	9.06	4.58
C21	11°20'23"	25.00	4.95	2.48
C22	32°54'34"	25.00	14.36	7.38
C23	42°38'23"	45.50	33.66	17.76
C24	51°56'34"	45.50	42.75	26.80
C25	85°55'55"	45.50	68.24	42.38
C26	48°19'02"	45.50	38.37	20.41
C27	22°08'37"	25.00	9.65	4.88
C28	22°08'20"	25.00	9.66	4.89
C29	1°02'06"	60.00	1.08	0.54
C30	32°10'31"	60.00	33.66	17.30
C31	12°09'30"	60.00	12.73	6.39
C32	268°29'54"	45.50	213.22	46.71
C33	44°14'57"	65.00	19.31	10.16
C34	141°59'40"	65.00	148.58	173.73
C35	26°36'17"	25.00	11.61	5.91
C36	144°09'36"	60.00	150.96	165.54
C37	2°54'52"	60.00	31.94	16.09
C38	36°37'43"	60.00	38.36	19.66
C39	14°04'30"	25.00	6.14	3.09
C40	14°37'03"	25.00	32.56	19.05

COURSE TABLE		
NO	BEARING	DISTANCE
T1	S88°22'24"W	8.72
T2	N01°37'36"W	15.00
T3	N01°37'36"W	25.50
T4	N00°11'15"W	15.54
T5	N89°48'44"E	25.50
T6	N89°48'44"E	25.50
T7	S88°22'24"W	3.10
T8	N01°15'44"W	25.50
T9	N01°15'44"W	25.50
T10	N88°44'18"E	10.17
T11	N00°18'42"W	19.20
T12	N88°22'24"E (R)	5.01
T13	N88°22'24"E (R)	5.01