


01220

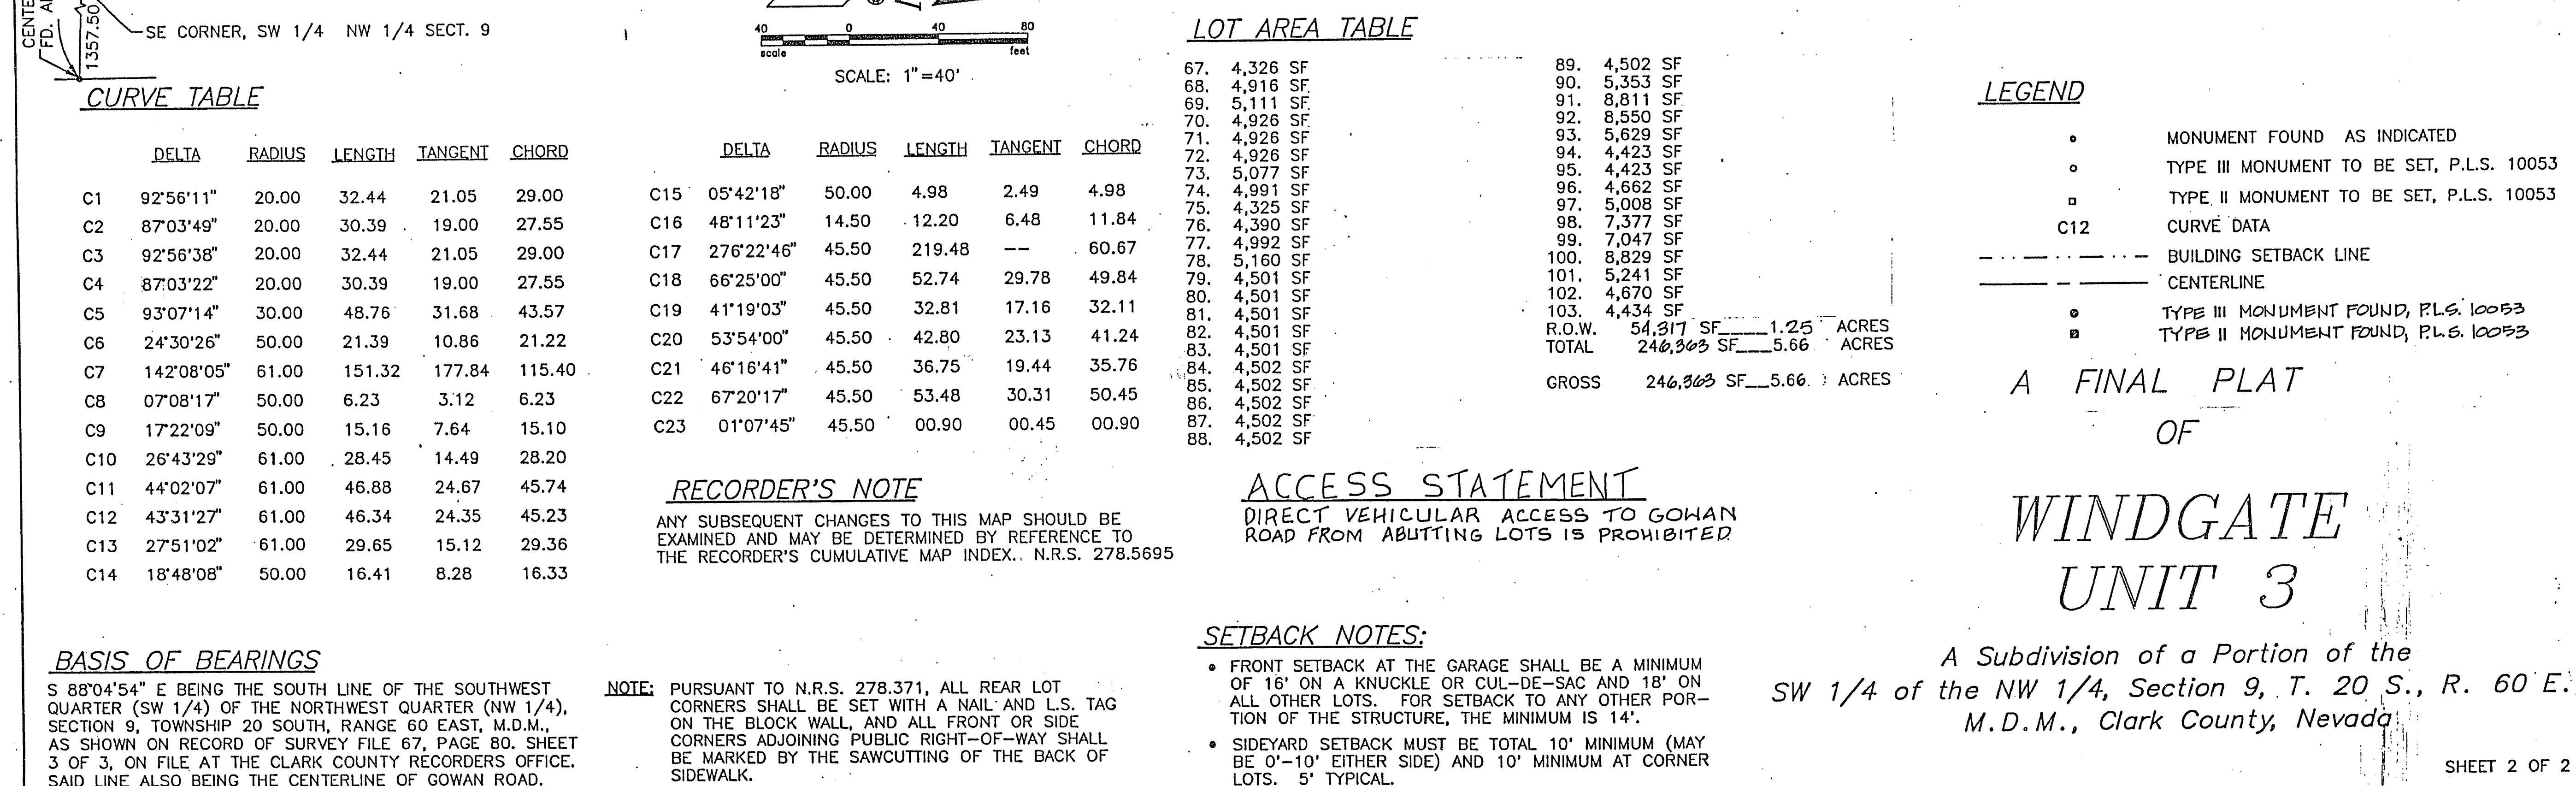

A Subdivision of a Portion of the
SW 1/4 of the NW 1/4, Section 9, T. 20 S., R. 60 E.,
M.D.M., Clark County, Nevada

SHEET 2 OF 2

BOOK 70 PAGE 91
4343-3