
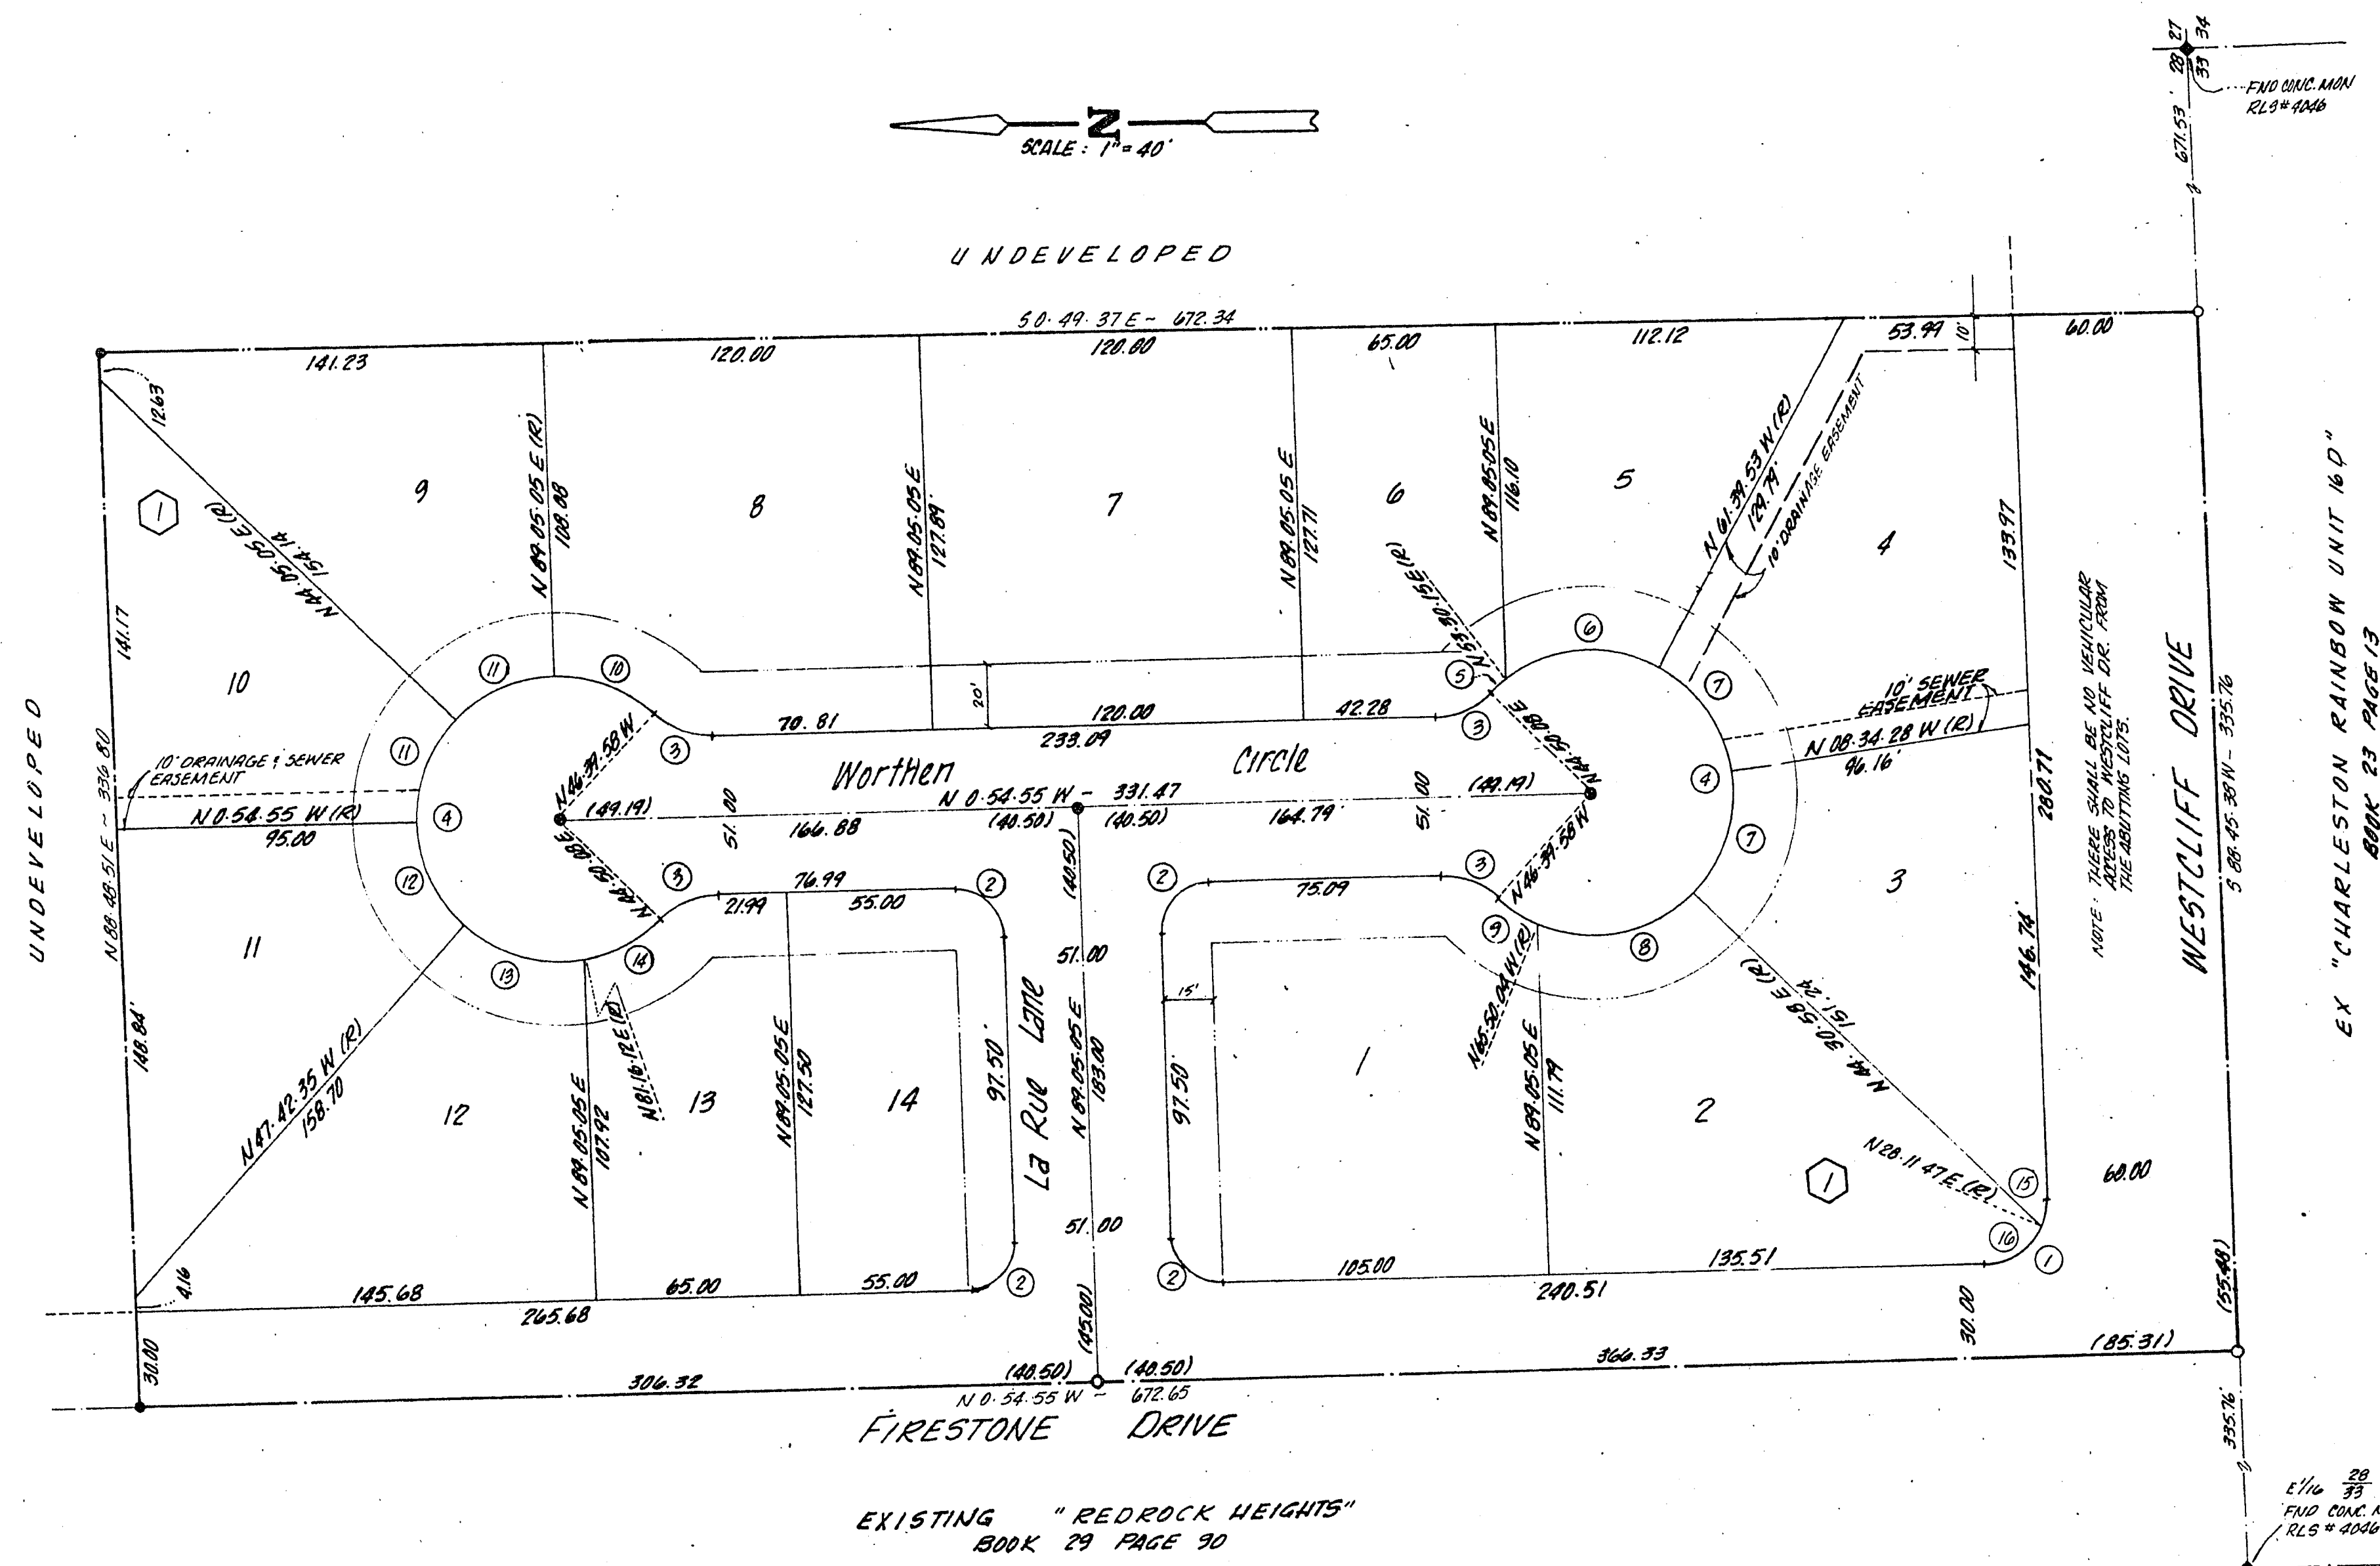


WORTHEN ESTATES

BEING THE E 1/2 OF THE SW 1/4 OF THE SE 1/4 OF THE SE 1/4
OF SECTION 28, T. 20 S., R. 60 E., MDM., CITY OF LAS VEGAS,
STATE OF NEVADA

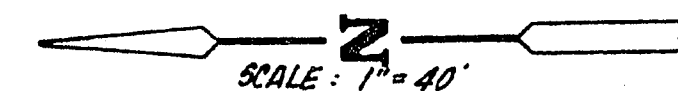

CURVE DATA

#	Δ	R	L	T
1.	70.19.27	25.00	39.41	25.14
2.	70.00.00	15.00	28.56	15.00
3.	44.14.57	25.00	19.31	10.16
4.	268.29.54	45.50	213.22	∞
5.	28.40.07	"	6.88	3.45
6.	64.49.52	"	51.48	28.89
7.	53.05.25	"	42.76	22.73
8.	69.38.58	45.50	55.31	31.65
9.	19.10.06	"	15.22	7.68
10.	44.14.57	"	35.14	18.50
11.	45.00.00	"	35.74	18.85
12.	46.47.40	"	37.16	19.69
13.	51.01.13	"	40.52	21.71
14.	36.26.04	45.50	28.93	14.97
15.	29.26.09	25.00	12.84	6.57
16.	60.53.18	25.00	26.57	14.69

LEGEND

- SET CONC. MON. W/ BRASS CAP TIES
- ◆ FND. MON. AS INDICATED
- SET 3/8" REBAR W/ B.C. TIES
- ② LOT NUMBER
- ⑦ BLOCK NUMBER
- ⑤ CURVE NUMBER

Sheet 2 of 2