


**RANCHO NEVADA ESTATES  
UNIT NO. 2**

559250  
32

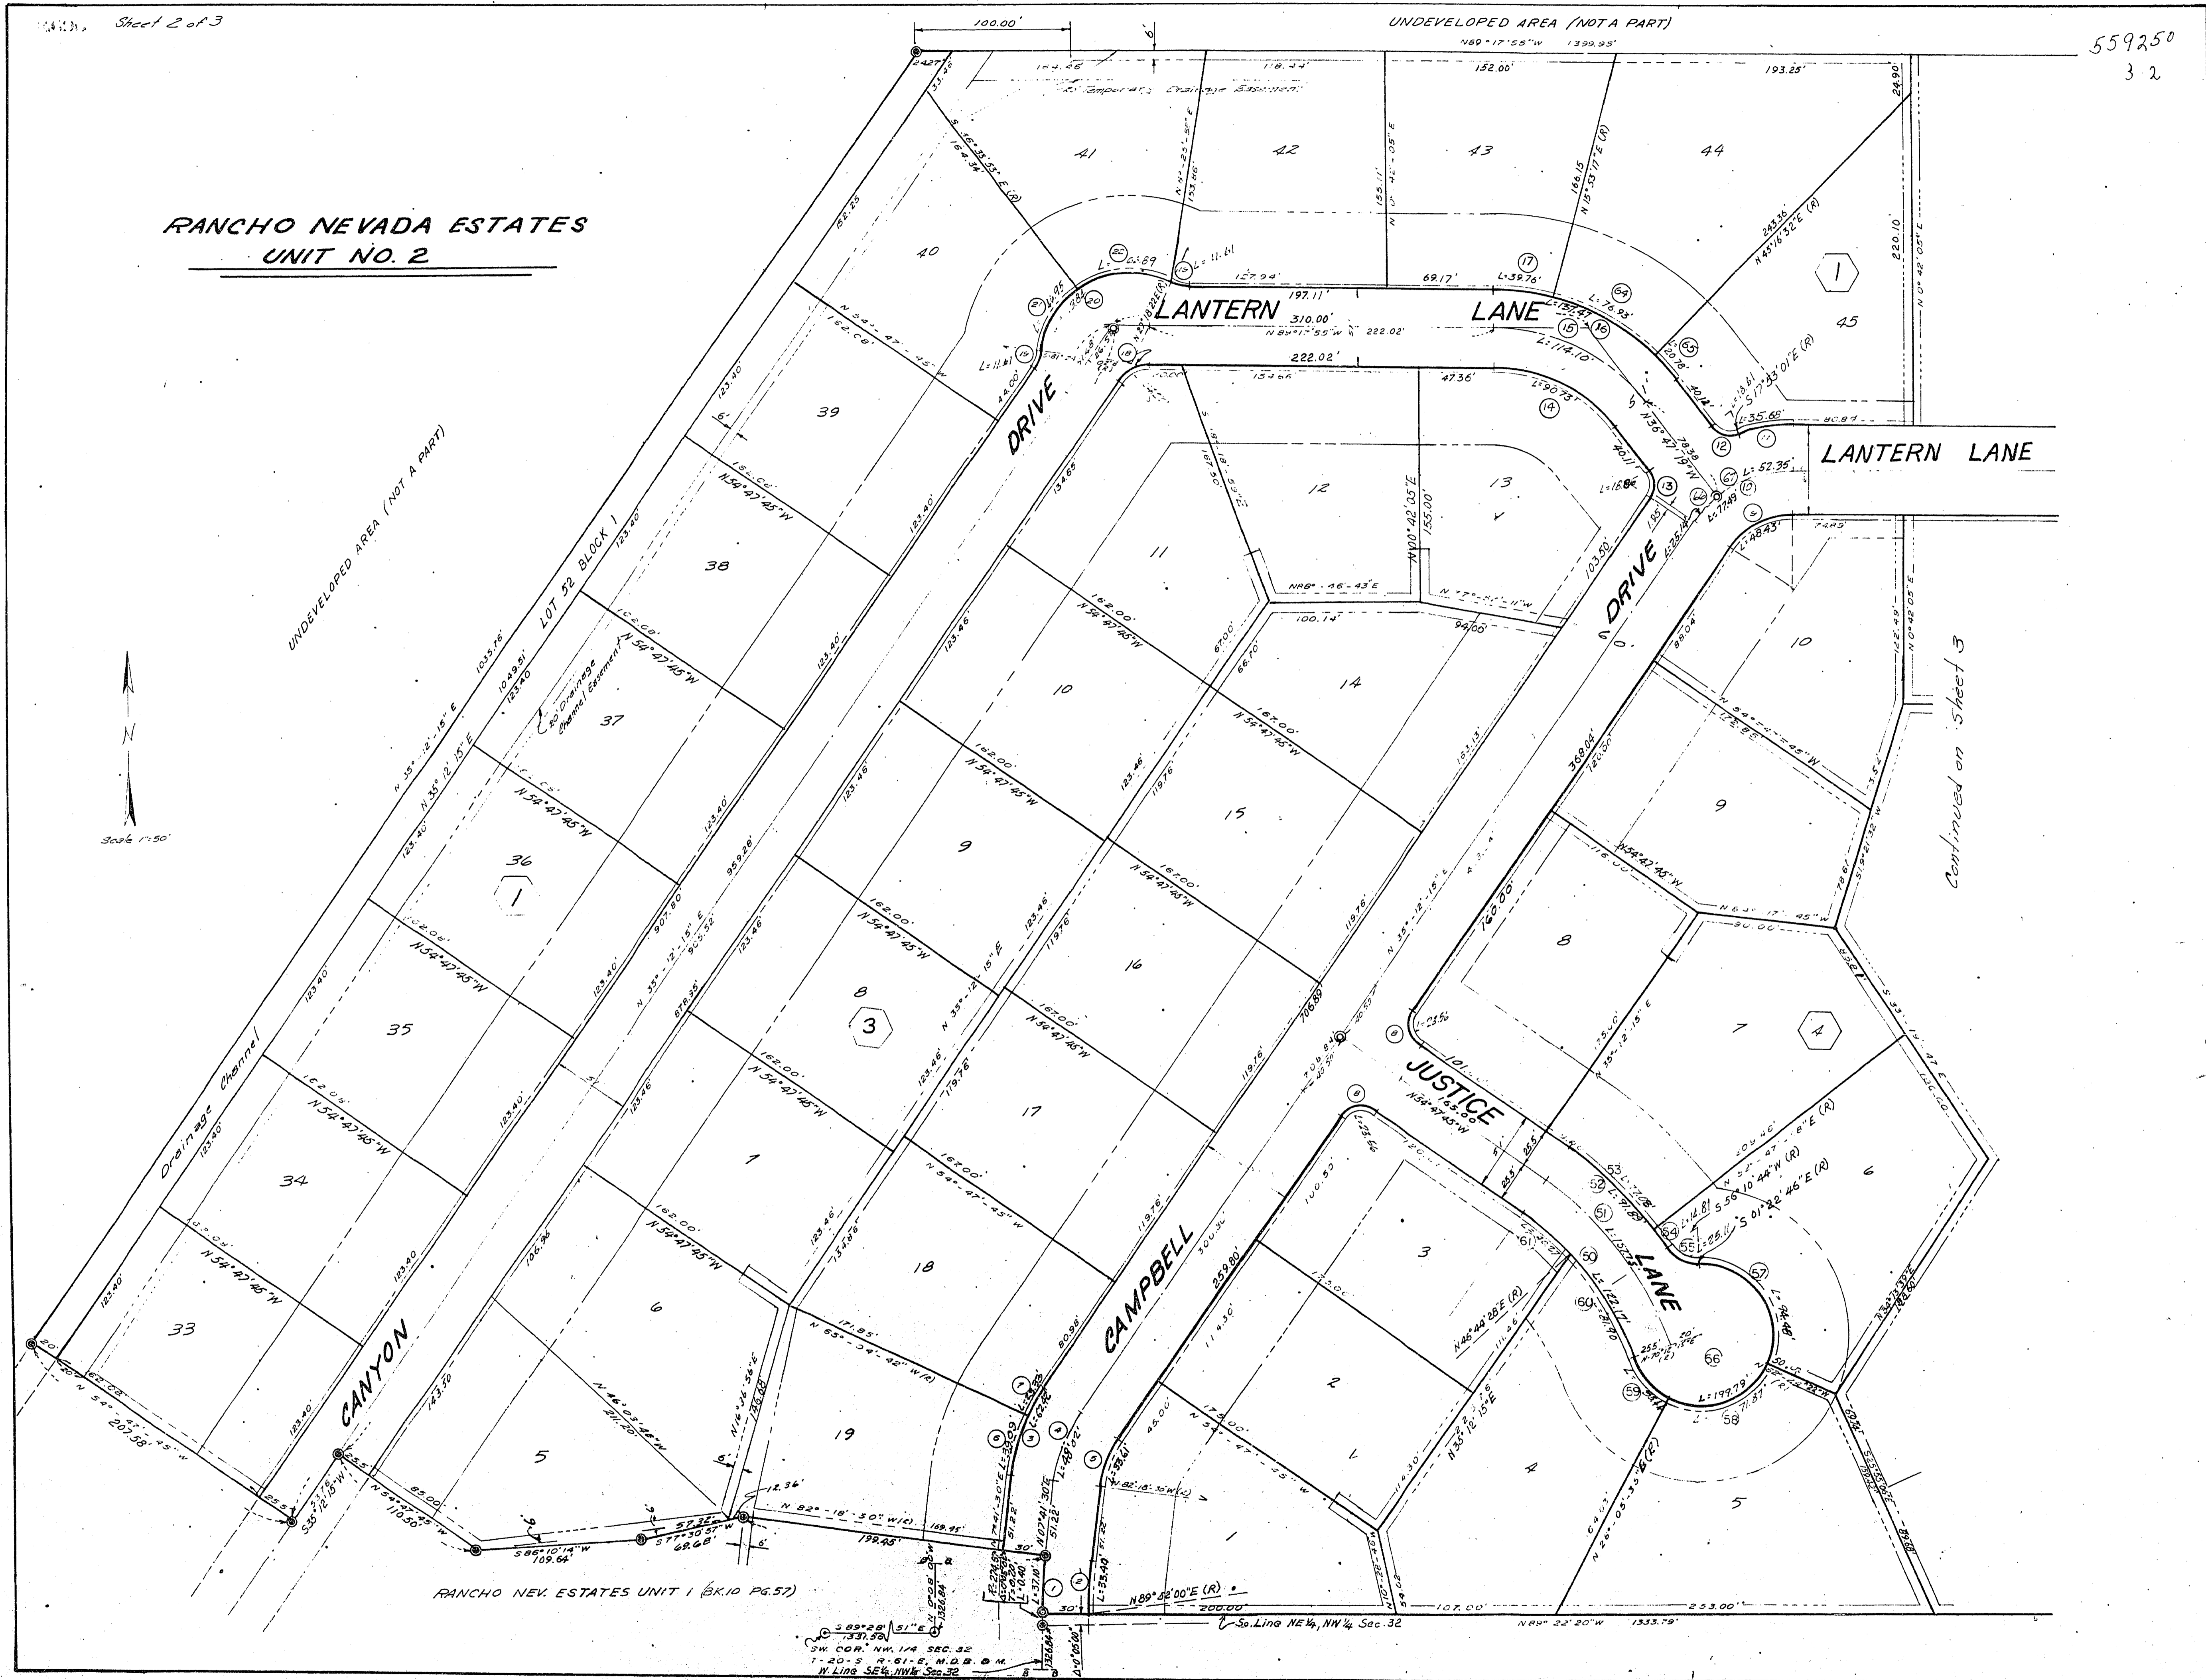

Continued on sheet 3