


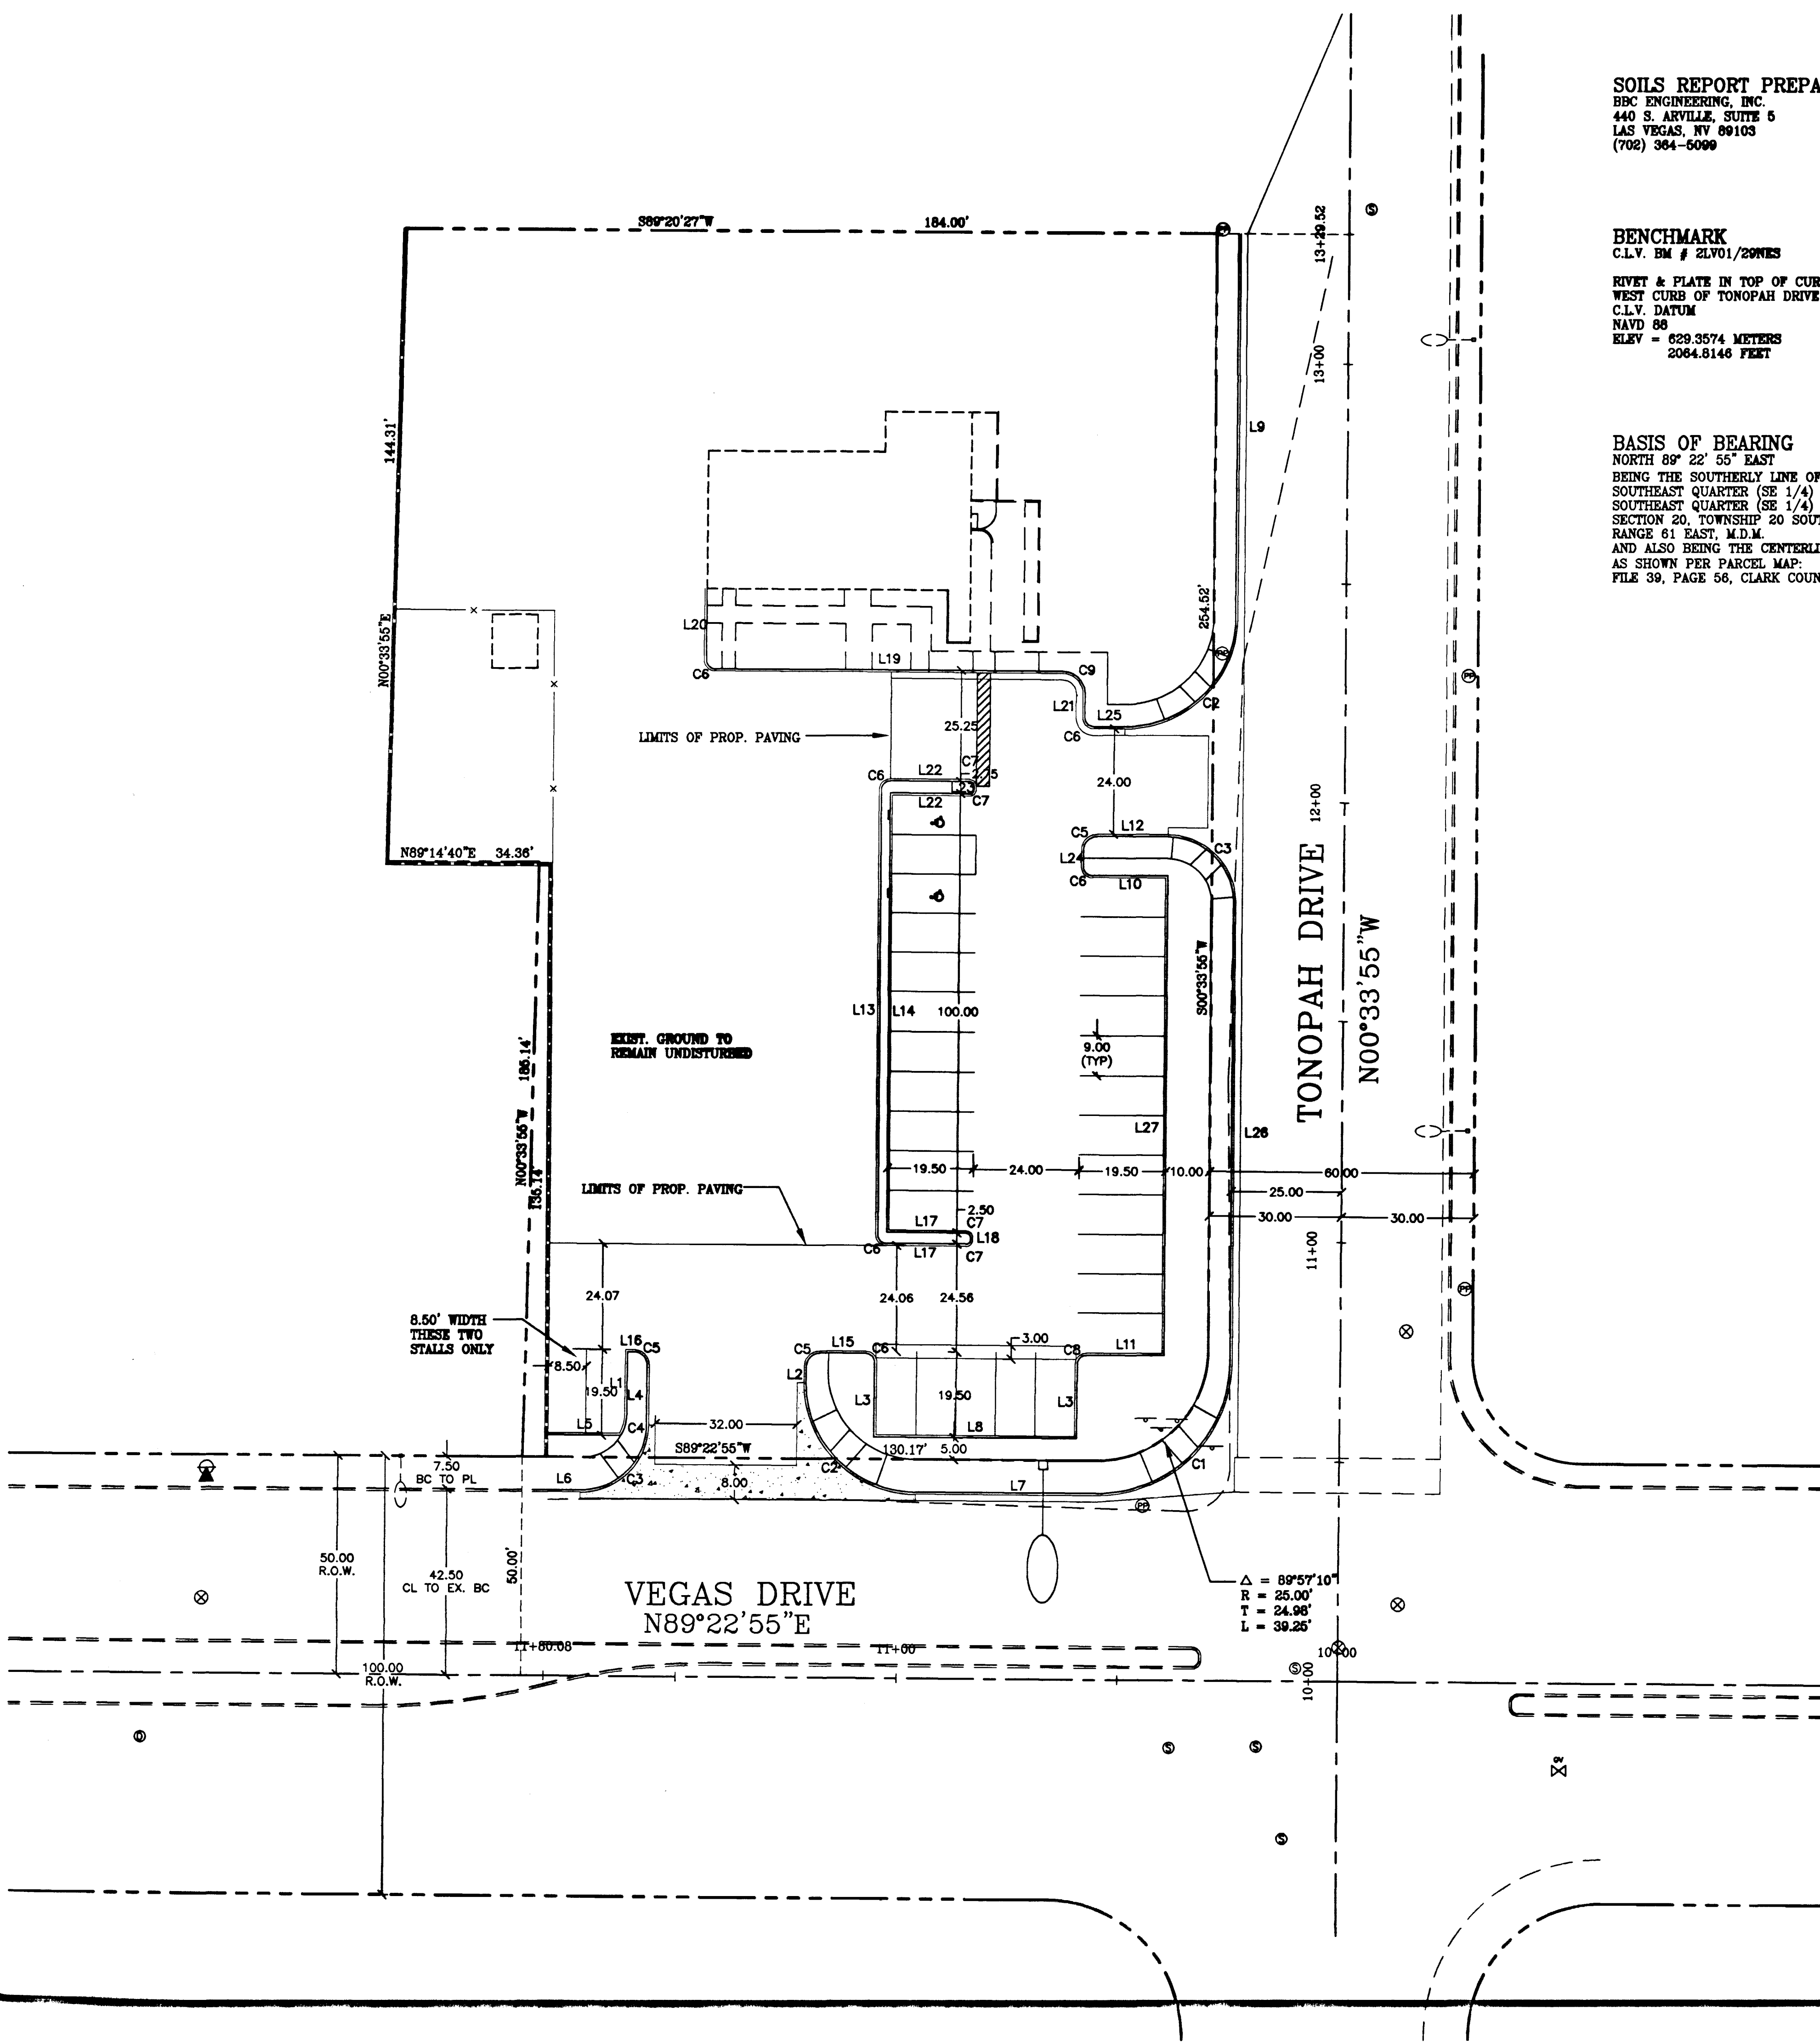


SOILS REPORT PREPARED BY:
BBC ENGINEERING, INC.
440 S. ARVILLE, SUITE 5
LAS VEGAS, NV 89103
(702) 364-5099

BENCHMARK
C.L.V. BM # ZLV01/29MKS

RIVET & PLATE IN TOP OF CURB.
WEST CURB OF TONOPAH DRIVE
C.L.V. DATUM
NAVD 88
ELEV = 629.3574 METERS
2064.5146 FEET

BASIS OF BEARING
NORTH 89° 22' 55" EAST
BEING THE SOUTHERLY LINE OF THE
SOUTHEAST QUARTER (SE 1/4) OF THE
SOUTHEAST QUARTER (SE 1/4) OF
SECTION 20, TOWNSHIP 20 SOUTH,
RANGE 61 EAST, M.D.M.
AND ALSO BEING THE CENTERLINE OF VEGAS DRIVE
AS SHOWN PER PARCEL MAP:
FILE 39, PAGE 56, CLARK COUNTY RECORDS.

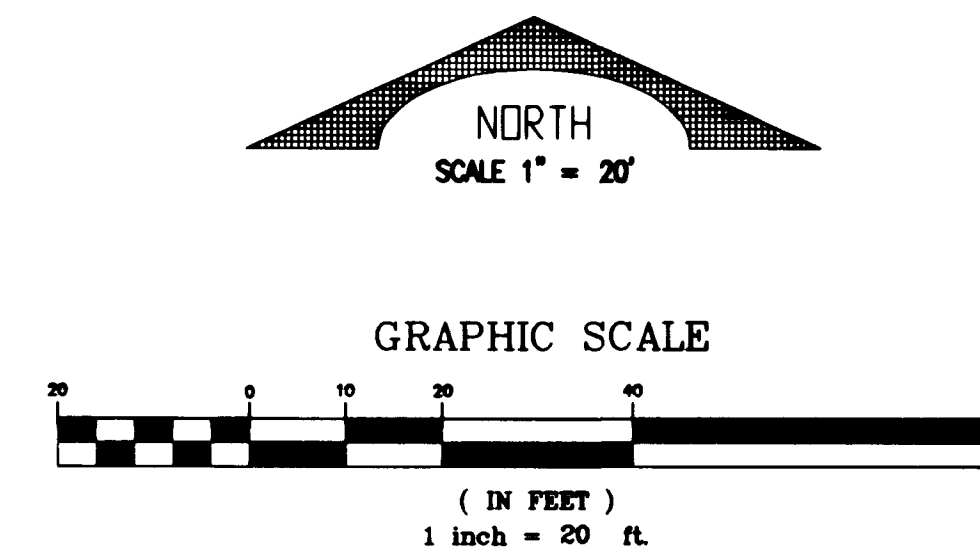

CALL BEFORE YOU DIG

1-800-227-2600
UNDERGROUND SERVICE (USA)

NOTICE !
EXISTING UTILITIES ARE LOCATED ON THE PLANS FOR THE CONVENIENCE OF THE CONTRACTOR ONLY. THE ENGINEER BEARS NO RESPONSIBILITY FOR THE LOCATION OF UTILITIES SHOWN OR NOT SHOWN ON THE PLANS. THE CONTRACTOR SHALL NOTIFY ALL UTILITY COMPANIES BEFORE STARTING CONSTRUCTION AND IT SHALL BE THE RESPONSIBILITY OF THE CONTRACTOR TO VERIFY THE LOCATION OF ALL UTILITIES WITH THE UTILITY COMPANIES.

CALL BEFORE YOU OVERHEAD

1-702-593-6111
NEVADA POWER EQUIPMENT AND SAFETY SERVICES DEPT.

BACK OF CURB LINE DATA		
LINE	BEARING	DISTANCE
L1	S0°37'05"E	14.00'
L2	S0°37'05"E	3.50'
L3	S0°37'05"E	17.00'
L4	S0°37'05"E	13.50'
L5	S89°22'55"W	16.54'
L6	S89°22'55"W	7.33'
L7	S89°22'55"W	40.98'
L8	S89°22'55"W	46.00'
L9	N0°34'15"W	87.52'
L10	N89°25'45"E	17.00'
L11	N89°25'45"E	17.50'
L12	N89°25'45"E	16.00'
L13	S0°34'15"E	101.25'
L14	N0°34'15"W	100.00'
L15	S89°22'55"W	10.47'
L16	S89°22'55"W	1.50'
L17	S89°25'45"W	18.00'
L18	S0°34'15"E	0.50'
L19	N89°25'45"E	78.86'
L20	S0°34'15"E	16.48'
L21	N0°34'15"W	5.53'
L22	N89°25'45"E	18.00'
L23	N0°34'15"W	0.75'
L24	N0°34'15"W	4.00'
L25	N89°25'45"E	7.00'
L26	N0°34'15"W	104.50'
L27	N0°34'15"W	109.00'

BACK OF CURB CURVE DATA						
CURVE	RADIUS	DELTA	TANGENT	LENGTH	CHORD BRG.	CHORD DIST.
C1	30.00'	89°57'10"	29.98'	47.10'	N44°24'20"E	42.41'
C2	25.00'	90°00'00"	25.00'	39.27'	N44°25'45"E	35.36'
C3	15.00'	90°00'00"	15.00'	23.56'	N45°34'15"W	21.21'
C4	10.00'	30°00'00"	2.68'	5.24'	N14°22'55"E	5.18'
C5	3.00'	90°00'00"	3.00'	4.71'	S44°25'45"W	4.24'
C6	2.00'	90°00'00"	2.00'	3.14'	S45°34'15"E	2.83'
C7	1.00'	90°00'00"	1.00'	1.57'	N45°34'15"W	1.41'
C8	2.00'	90°02'50"	2.00'	3.14'	S44°24'20"W	2.83'
C9	5.00'	90°00'00"	5.00'	7.85'	N45°34'15"W	7.07'

DESIGN ENGINEER
WILLIAM D. CHILDS
CIVIL
NO. 99117

6229

DRAWN BY : M.B.
DESIGNED BY : M.B.
CHECKED BY : W.D.C.
DATE : 11/26/97
JOB # : 970485
APN : 139-20-802-009
SECT 20 T 20 SR 61 E
SCALE : HORIZ 1" = 20'
VERT 1" = 2'

HORIZONTAL
CONTROL PLAN

REVIVAL TEMPLE CHURCH
1603 TONOPAH DRIVE
LAS VEGAS, NEVADA

SHEET #

C6

6 OF 6


107-V2847

REV: DATE: BY: REVISION:

THIS DRAWING PREPARED BY
STOFF
 DATE 1-1-78

DESIGNED BY
 DRAWN BY
 CHECKED BY

NOT TO SCALE
 SEE SHEET 101-1
 SEE SHEET 101-2
 SEE SHEET 101-3

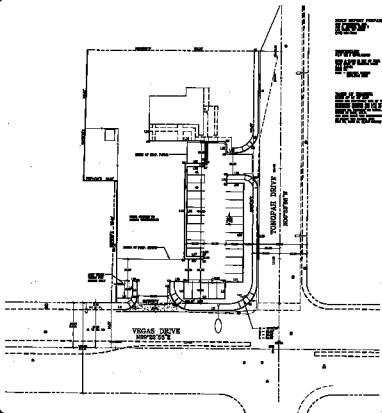

RECORDING
 CONTROL PLAN
 INITIAL TONOPAH CHURCH
 1000 TONOPAH DRIVE
 LAS VEGAS, NEVADA

PROJECT #
C8
 107-12493