


115-338

MARYLAND TRACT NO. 2, BOOK 4, PAGE 6 OF PLATS

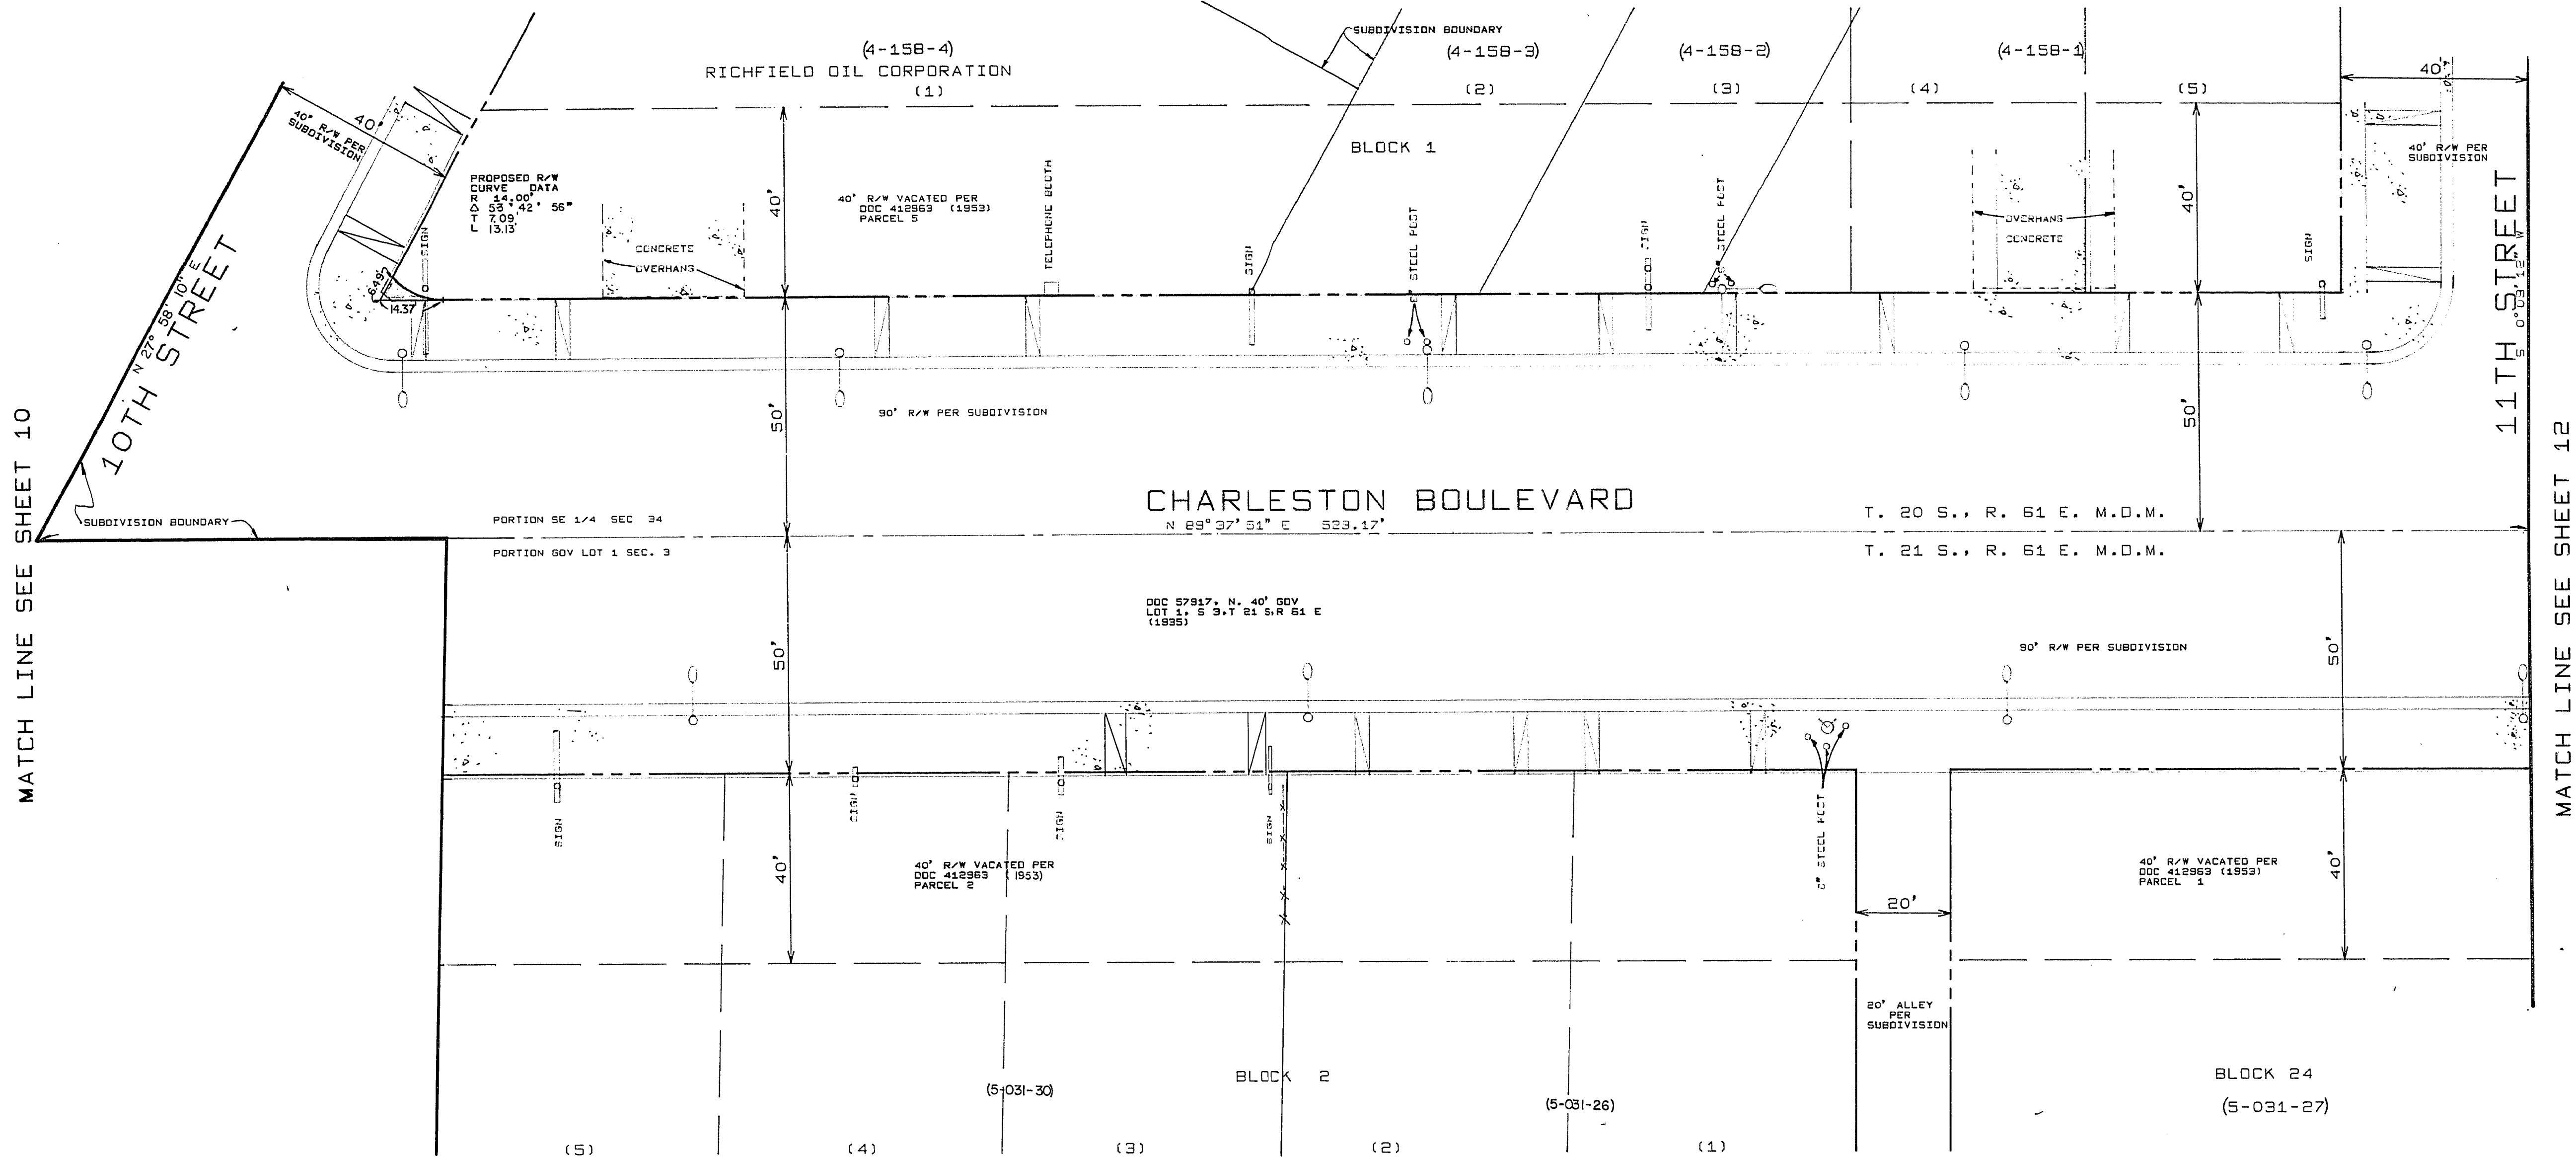

AMENDMENT TO PLATS OF
HUNTRIDGE SUBDIVISION BOOK 2, PAGE 63 OF PLATS
TRACTS 1, 2 AND 3

PROPERTY SCHEDULE			
PARCEL NO.	GRANTOR	AREA	DOC./DATE
4-158-4	RICHFIELD OIL CORPORATION	28 S. F.	2/28/72
REMARKS			

LEGEND			
() LOT NO.	—x—x—x— FENCE	(+) TREE	
○ CURVE NO.			
() TAX PARCEL NO.			
	SHADED AREA TAKE		
○ STREET LIGHT		○ BUSH	

BASIS OF BEARINGS

SOUTH 89° 52' 30" EAST, THE SOUTH LINE OF THE SOUTHEAST QUARTER, (SE 1/4), SECTION 33, TOWNSHIP 20 SOUTH, RANGE 61 EAST, M. D. M., AS PER STATE HIGHWAY CONSTRUCTION PLANS, PROJECT 006-1 (2) AND (3), APPROVED FEBRUARY 19, 1948.

NO.	DESCRIPTION	BY	DATE	APPROVAL
REVISIONS				

CITY OF LAS VEGAS NEVADA DEPARTMENT OF PUBLIC WORKS SERVICES DIVISION			
RIGHT OF WAY CHARLESTON BLVD MAIN ST. TO 25 TH.			
W.O. NO. 7675	F.B.K. NO. 70-5X	DATE	DRAWING NO.
SC. (W) 1"-20'	SC. (V)		
DES. STEVE BECKER			
DR. LALCOMP 619			FILE NO.
APPROVED BY DIRECTOR OF PUBLIC WORKS			115-338
			SHEET 11 OF 25