


135-61

MATCH LINE SEE SHEET 6

MATCH LINE SEE SHEET 8

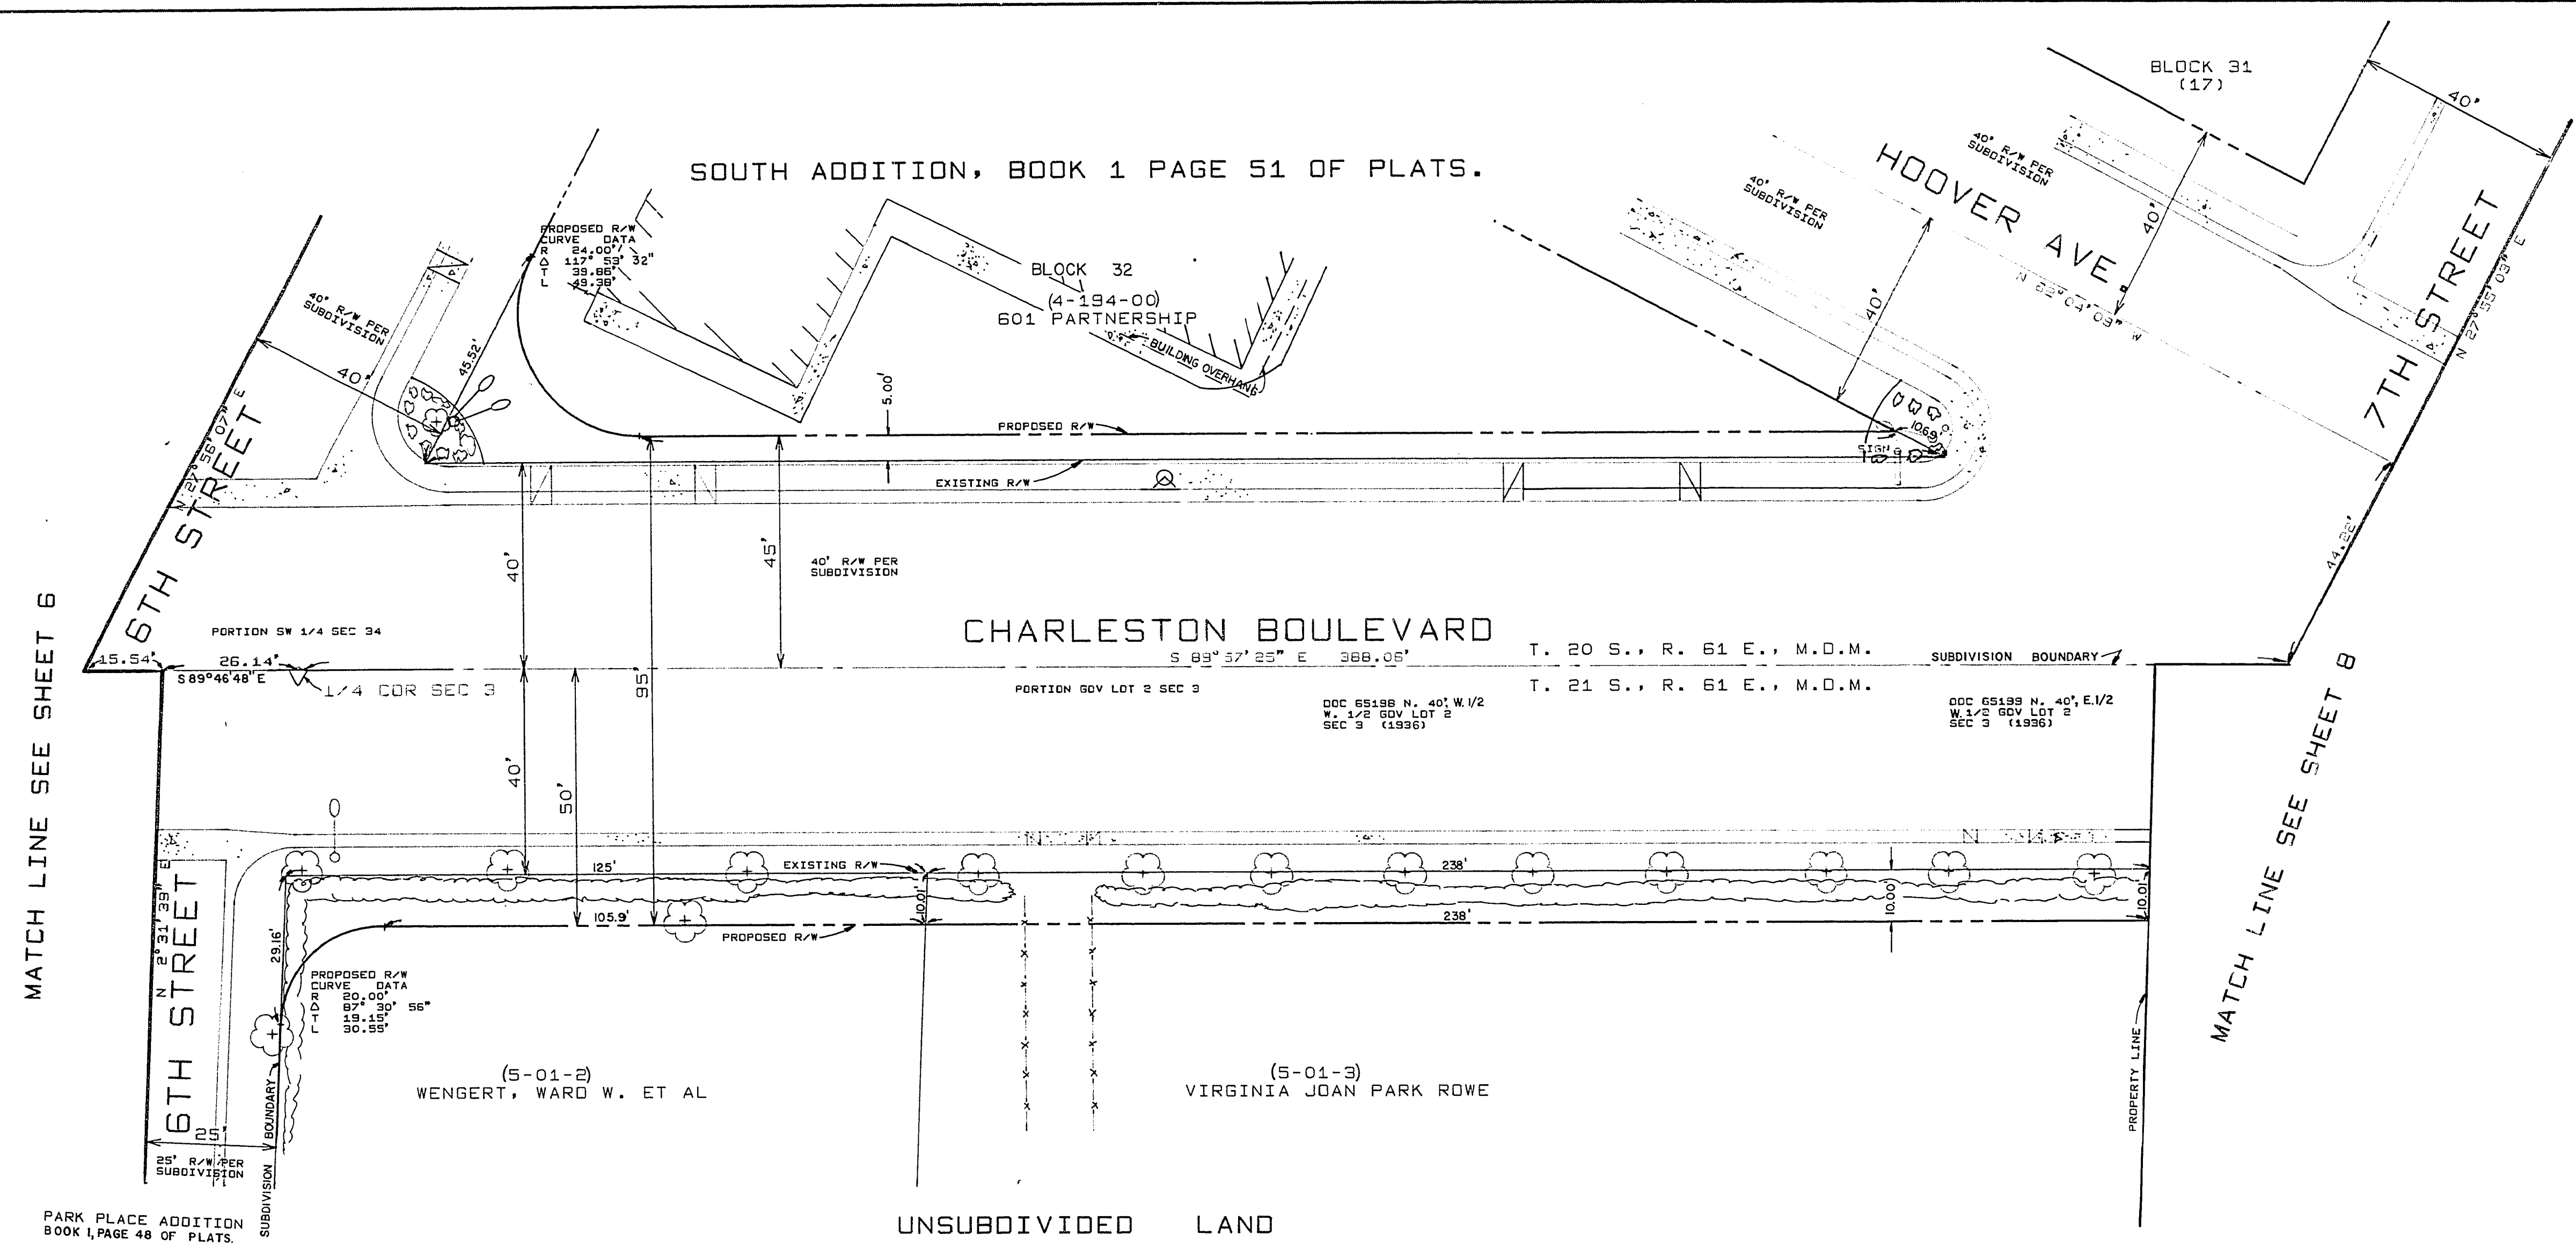

PROPERTY SCHEDULE			
PARCEL NO.	GRANTOR	AREA	DOC./DATE
4-194-00	601 PARTNERSHIP	1803 S. F.	
5-01-2	CHARLESTON ASSOCIATES, LTD.	1328 S. F.	1/16/73
5-01-3	VIRGINIA JOAN PARK ROWE	2380 S. F.	253320

LEGEND			
()	LOT NO.	---	FENCE
○	CURVE NO.	+	TREE
()	TAX PARCEL NO.		
			SHADED AREA TAKE
○	STREET LIGHT		BUSH

BASIS OF BEARINGS

SOUTH 89° 52' 30" EAST, THE SOUTH LINE OF THE SOUTHEAST QUARTER, (SE 1/4), SECTION 33, TOWNSHIP 20 SOUTH, RANGE 61 EAST, M. D. M., AS PER STATE HIGHWAY CONSTRUCTION PLANS, PROJECT 006-1 (2) AND (3), APPROVED FEBRUARY 19, 1948.

NO.	DESCRIPTION	BY	DATE	APPROVAL
REVISIONS				

CITY OF LAS VEGAS NEVADA
DEPARTMENT OF PUBLIC WORKS
SERVICES DIVISION

RIGHT OF WAY CHARLESTON BLVD
MAIN ST. TO 25 TH.

W.O. NO. 7575	F.BK. NO. 70-SX	DATE	DRAWING NO.
SC.(H) 1"=20'	SC.(V)		
DES. STEVE BECKER			
OR CALCOMP 618			
APPROVED BY DIRECTOR OF PUBLIC WORKS			FILE NO.
			115-338
			SHEET 7 OF 25