


12-5-20

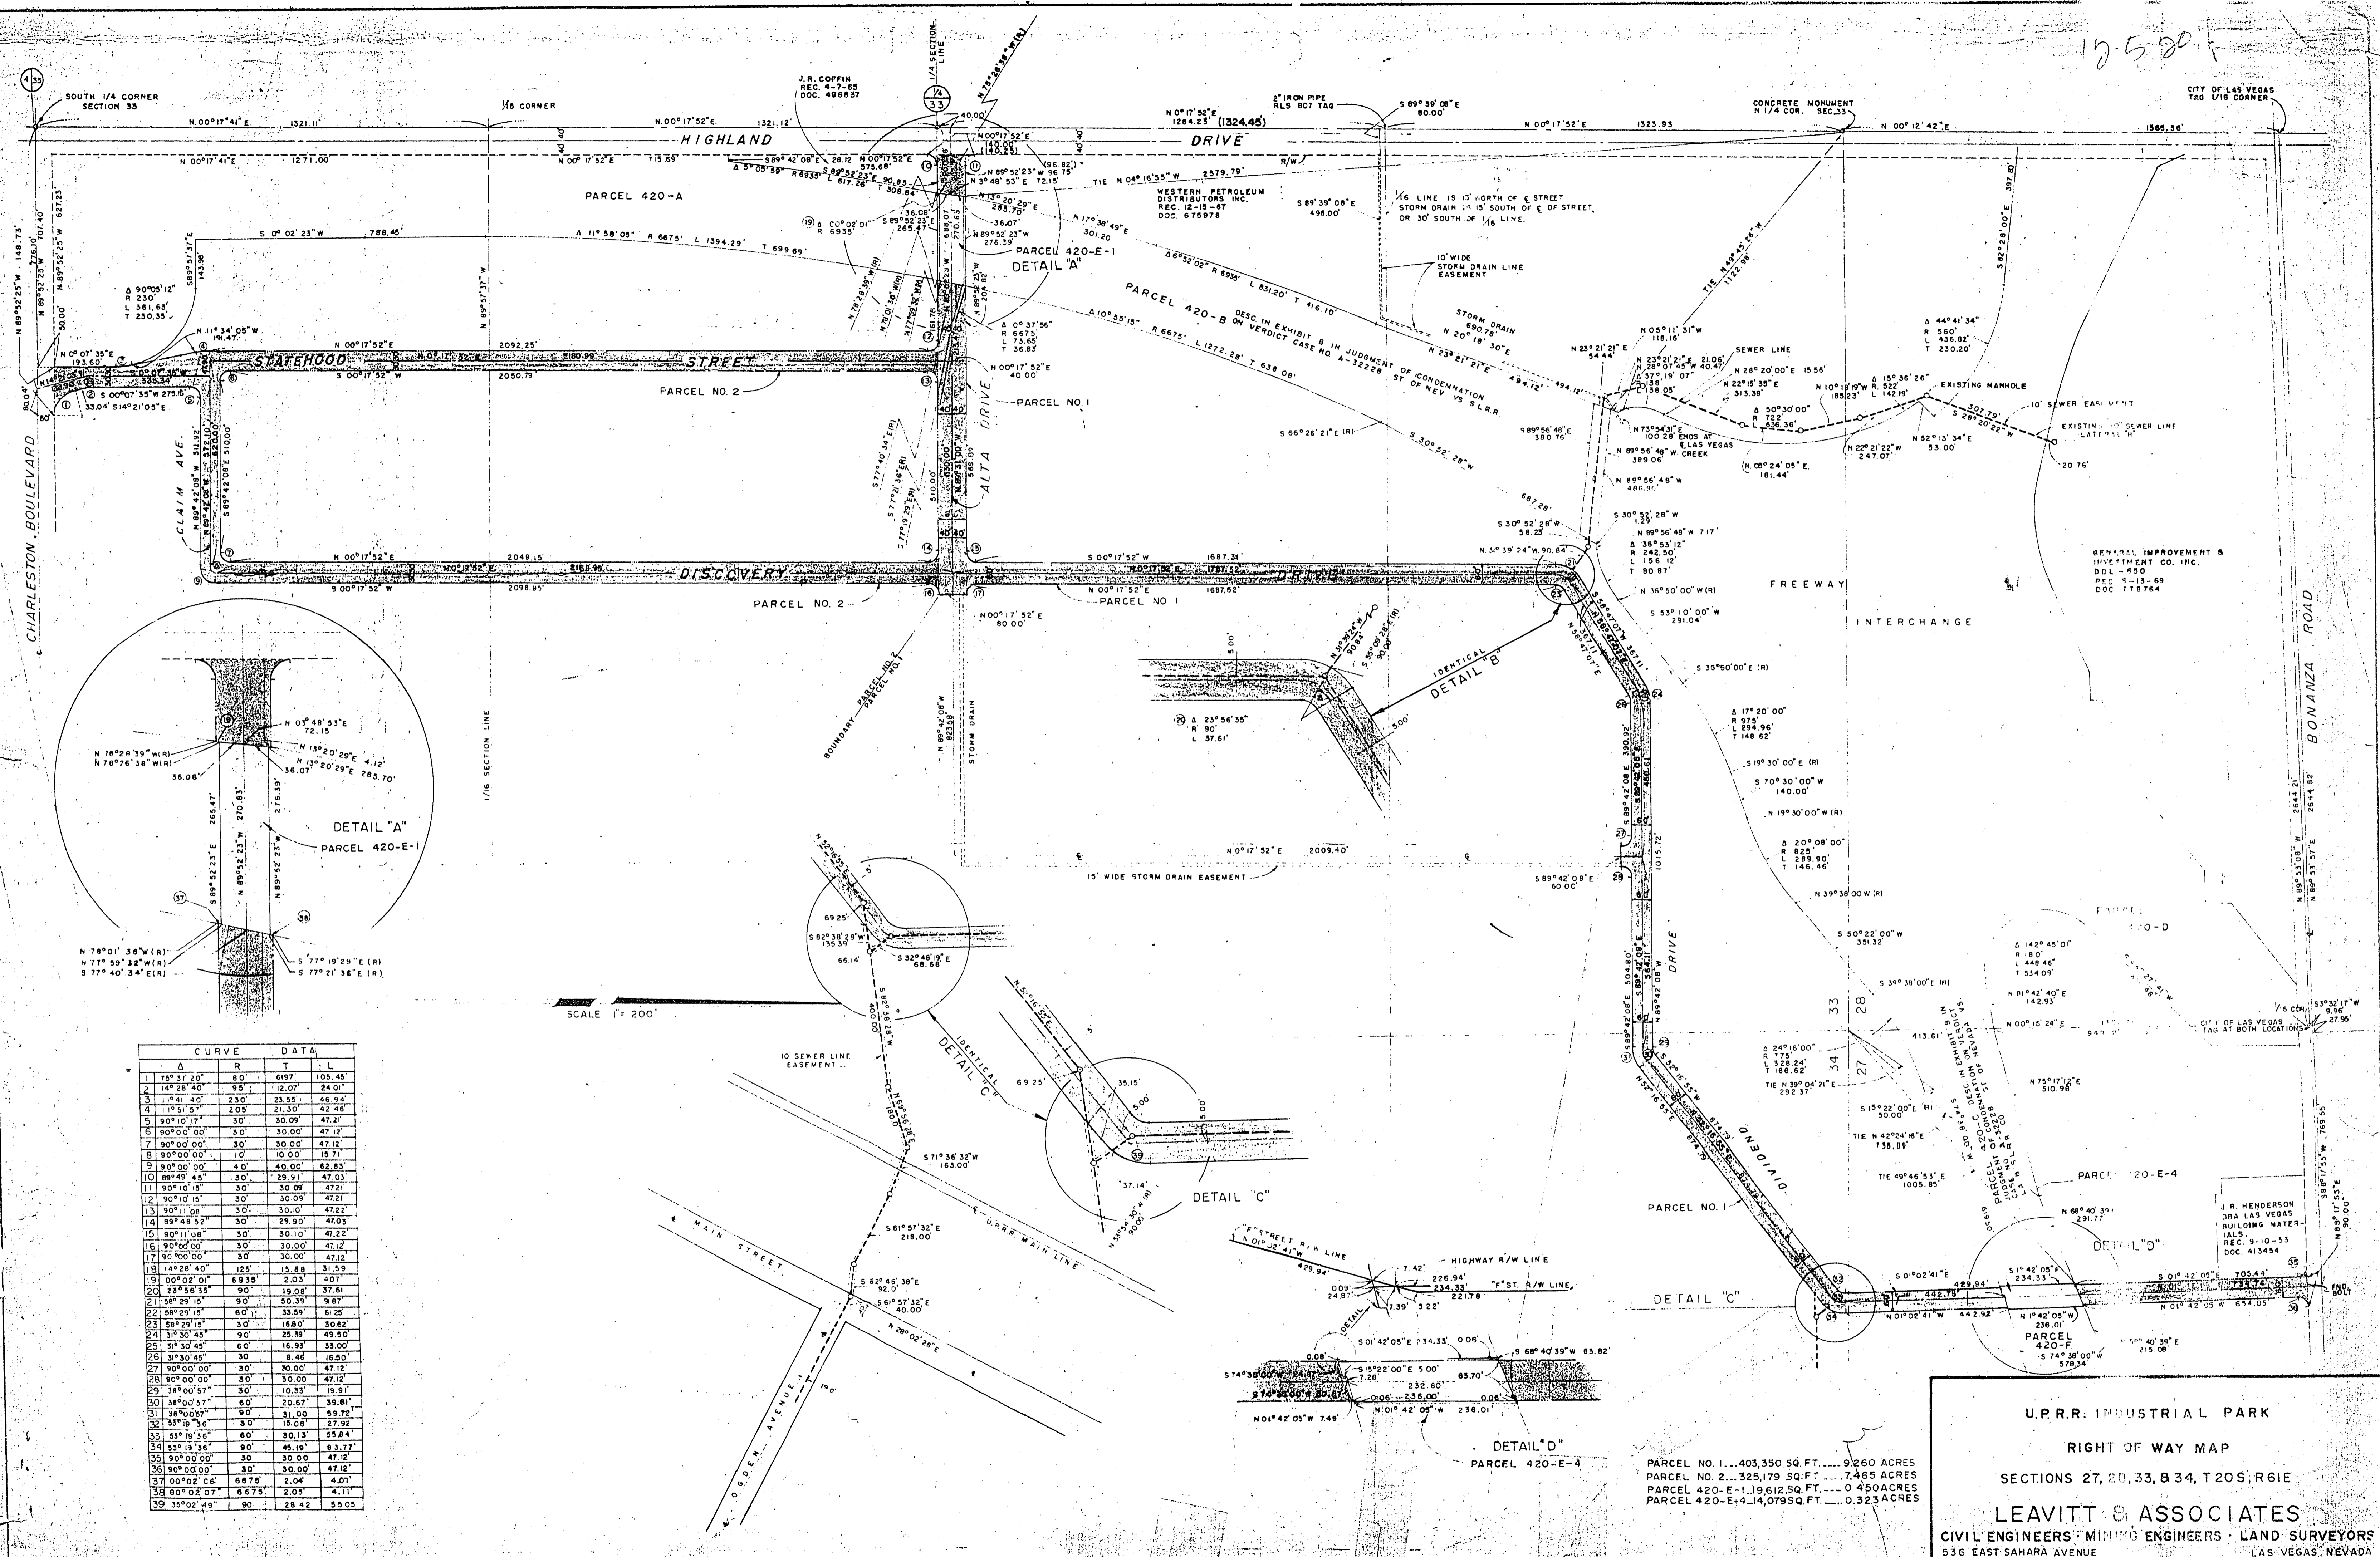

CURVE DATA				
Δ	R	T	L	
1	75° 31' 20"	80'	6197'	105.45
2	14° 28' 40"	95'	12.07'	24.01'
3	11° 41' 40"	230'	23.55'	46.94'
4	11° 51' 51"	205'	31.30'	42.46'
5	90° 10' 17"	30'	30.09'	47.21'
6	90° 00' 00"	30'	30.00'	47.12'
7	90° 00' 00"	30'	30.00'	47.12'
8	90° 00' 00"	10'	10.00'	15.71'
9	90° 00' 00"	4.0'	40.00'	52.83'
10	89° 49' 45"	30'	29.91'	47.03'
11	90° 10' 15"	30'	30.09'	47.21'
12	90° 10' 15"	30'	30.09'	47.21'
13	90° 11' 08"	30'	30.10'	47.22'
14	89° 48' 52"	30'	29.90'	47.03'
15	90° 11' 08"	30'	30.10'	47.22'
16	90° 00' 00"	30'	30.00'	47.12'
17	90° 00' 00"	30'	30.00'	47.12'
18	14° 28' 40"	125'	15.88'	31.59'
19	00° 02' 01"	69.35'	2.03'	4.07'
20	23° 56' 35"	90'	19.08'	37.81'
21	38° 29' 13"	30'	50.33'	9.87'
22	28° 29' 13"	80'	35.59'	61.25'
23	28° 29' 13"	30'	16.80'	30.62'
24	31° 30' 45"	90'	25.79'	49.50'
25	31° 30' 45"	60'	16.93'	33.00'
26	31° 30' 45"	30'	8.46'	16.80'
27	90° 00' 00"	30'	30.00'	47.12'
28	90° 00' 00"	30'	30.00'	47.12'
29	18° 00' 57"	30'	10.33'	19.91'
30	38° 00' 57"	60'	20.67'	39.81'
31	38° 00' 57"	90'	31.00'	59.72'
32	35° 19' 36"	30'	15.08'	27.32'
33	35° 19' 36"	60'	30.13'	55.84'
34	55° 19' 36"	90'	45.19'	83.77'
35	90° 00' 00"	30'	30.00'	47.12'
36	90° 00' 00"	30'	30.00'	47.12'
37	00° 02' 06"	68.78'	2.04'	4.07'
38	00° 02' 07"	68.73'	2.03'	4.11'
39	32° 02' 49"	90'	28.42'	55.05'

U.P.R.R. INDUSTRIAL PARK  
 RIGHT OF WAY MAP  
 SECTIONS 27, 28, 33, & 34, T20S, R6E  
**LEAVITT & ASSOCIATES**  
 CIVIL ENGINEERS · MINING ENGINEERS · LAND SURVEYORS  
 536 EAST SAHARA AVENUE · LAS VEGAS, NEVADA

PARCEL NO. 1... 403,350 SQ. FT. .... 9.260 ACRES  
 PARCEL NO. 2... 325,179 SQ. FT. .... 7.465 ACRES  
 PARCEL 420-E-1... 1,19,612 SQ. FT. .... 0.450 ACRES  
 PARCEL 420-E-4... 14,079 SQ. FT. .... 0.323 ACRES