

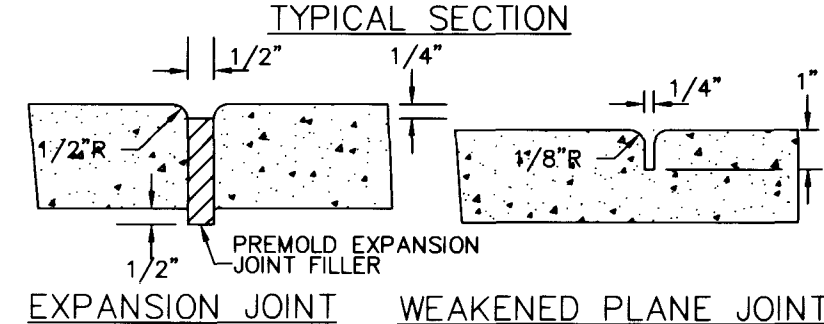
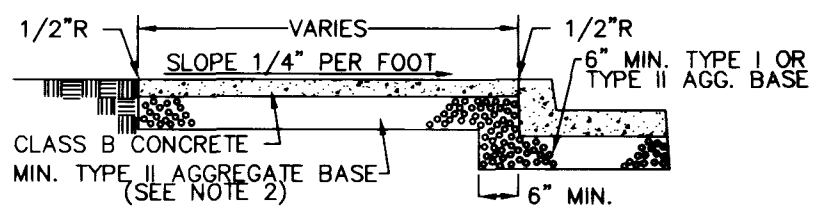


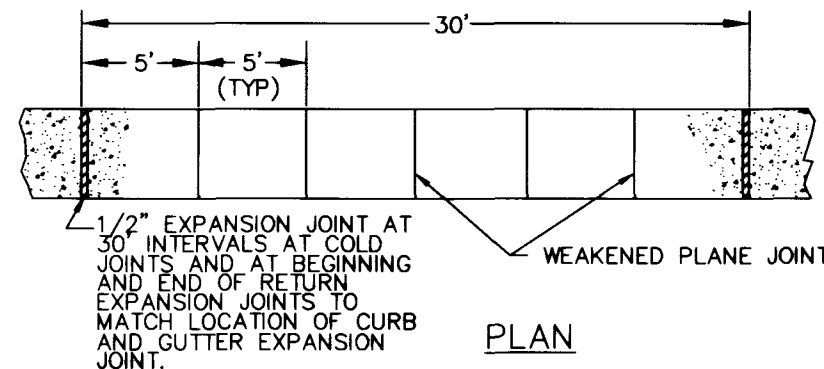

NOTE:
1. ON ALL CURB RETURNS A 1/2" EXPANSION JOINT SHALL BE CONSTRUCTED BETWEEN THE BACK OF CURB AND THE SIDEWALK FOR THE ENTIRE LENGTH OF THE RETURN.
2. THE TYPE II AGGREGATE BASE THICKNESS IS SHOWN ON THE TYPICAL SECTION DRAWINGS 302-1007.
3. LONGITUDINAL WEAKENED PLANE JOINT REQUIRED AT MINPOINT OF SIDEWALK 10' OR WIDER.


SIDEWALK DETAIL
NTS

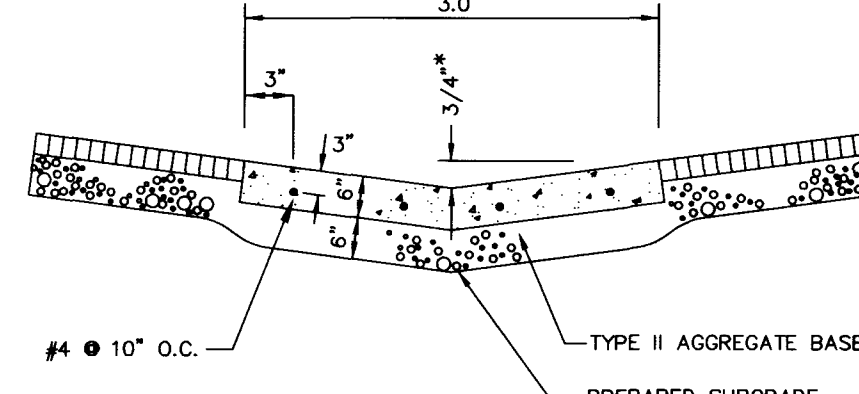

NOTE: INSTALL EXPANSION AND CONTRACTION JOINTS PER SPECS.


*EDGES OF GUTTER TRANSITION TO 1-1/2" AT "L" TYPE CURB AND GUTTER AND ARE TO BE 1/2" BELOW PAVEMENT

3' VALLEY GUTTER DETAIL
N.T.S.

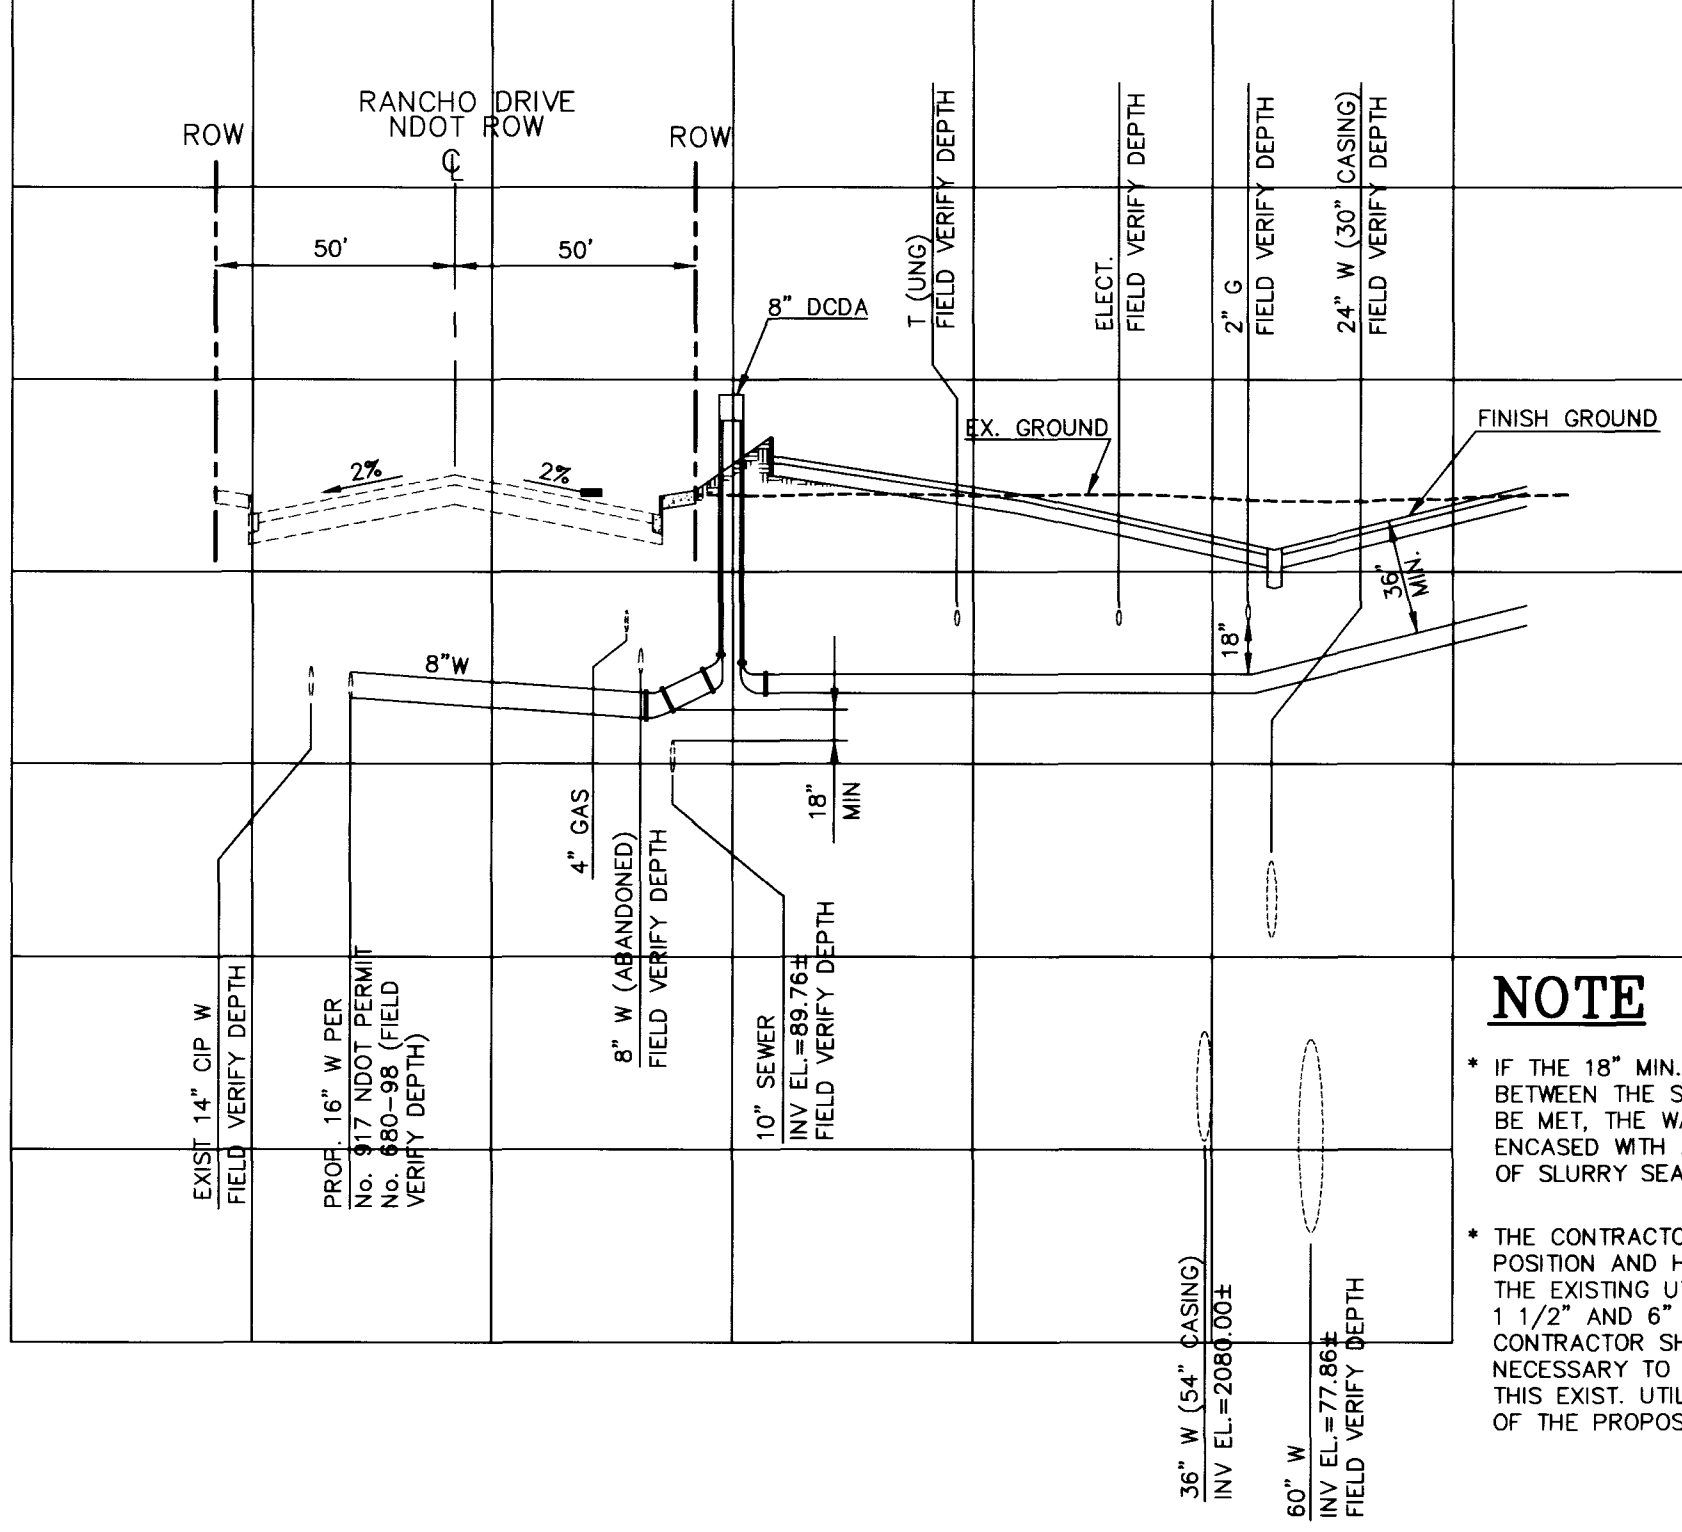


NOTE
* IF THE 18" MIN. VERTICAL SEPARATION BETWEEN THE SEWER AND WATER CANNOT BE MET, THE WATER MAIN SHALL BE ENCASED WITH A MIN. OF FOUR (4) INCHES OF SLURRY SEAL (300 PSI ±)
* THE CONTRACTOR SHALL POTHOLE THE VERTICAL POSITION AND HORIZONTAL ALIGNMENT OF ALL THE EXISTING UTILITIES WITHIN THE PROPOSED 1 1/2" AND 6" WATER LINE CROSSINGS. THE CONTRACTOR SHALL USE WHATEVER MEANS NECESSARY TO PREVENT DAMAGE TO ALL OF THIS EXIST. UTILITIES DURING CONSTRUCTION OF THE PROPOSED WATER LINES.


WATER LINE CROSSING PROFILE
(S.N.W.S. WEST VALLEY LAT. STA.150+90 ±) NTS

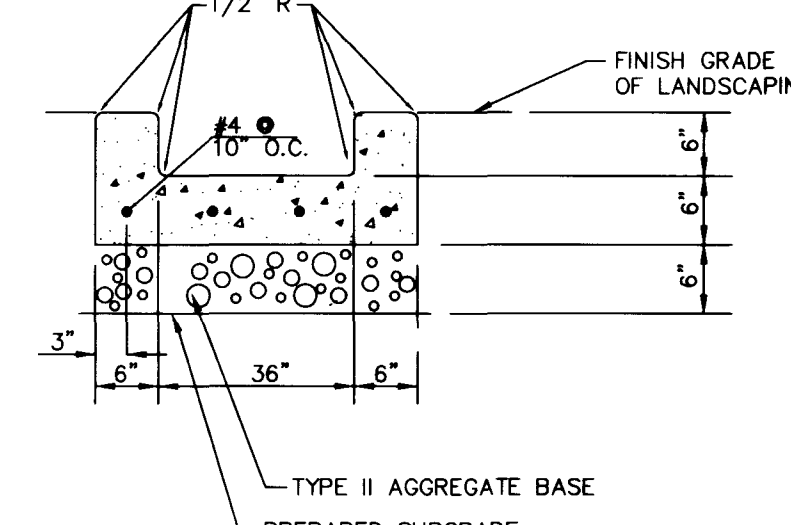


4' U-GUTTER DETAIL
N.T.S.

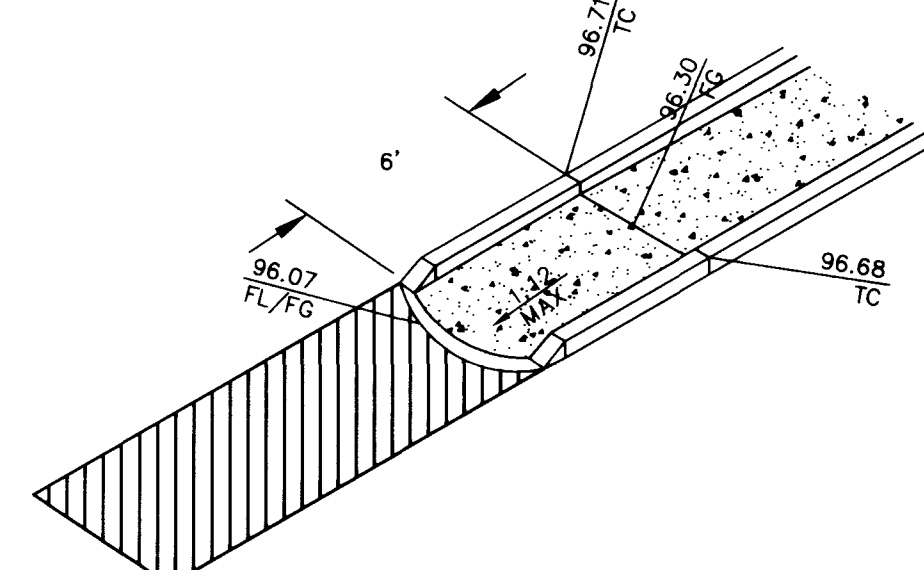


ONSITE RAMP "B"
N.T.S.

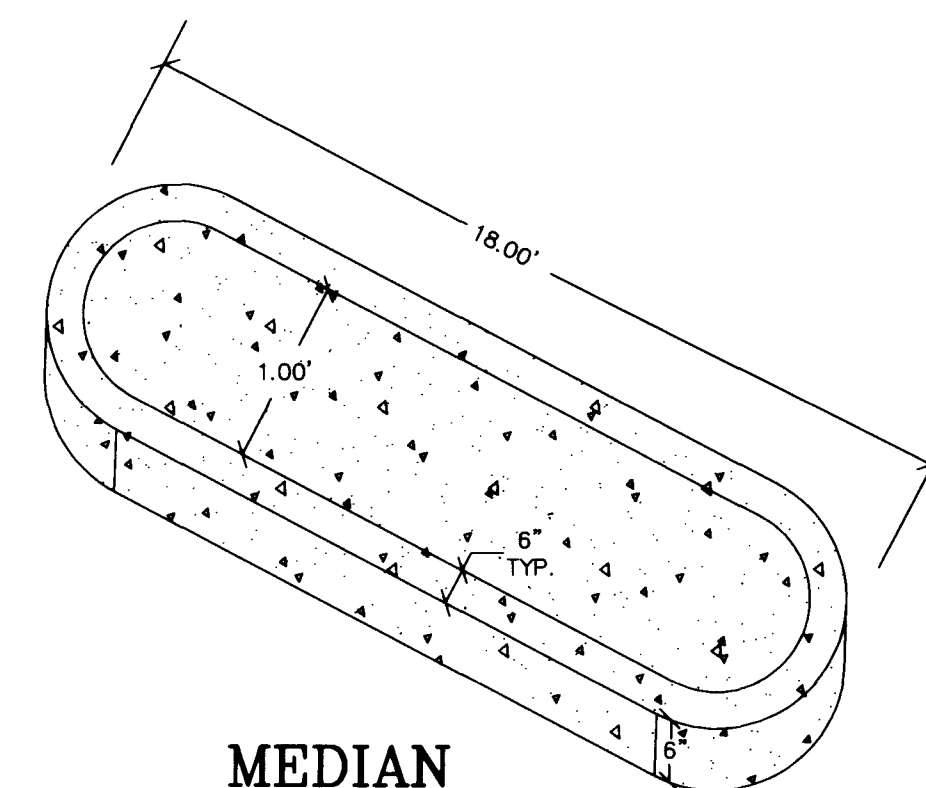


MEDIAN
N.T.S.

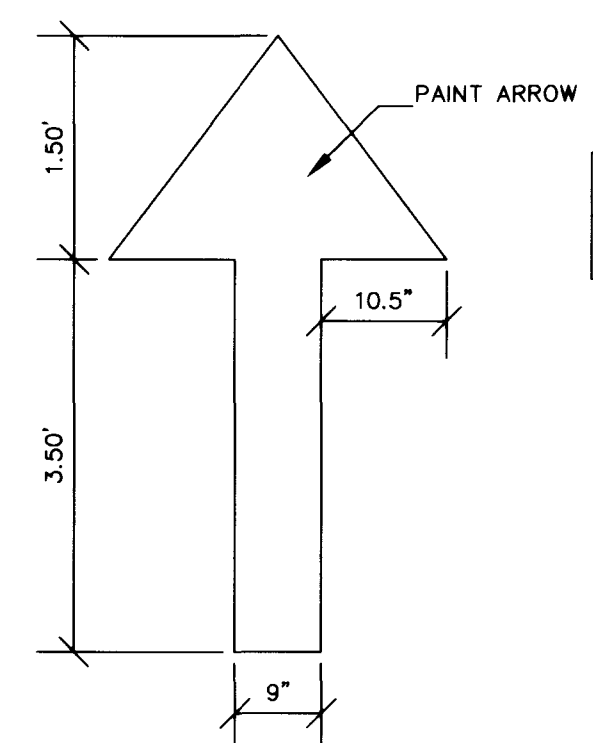


TRAFFIC ARROWS
N.T.S.

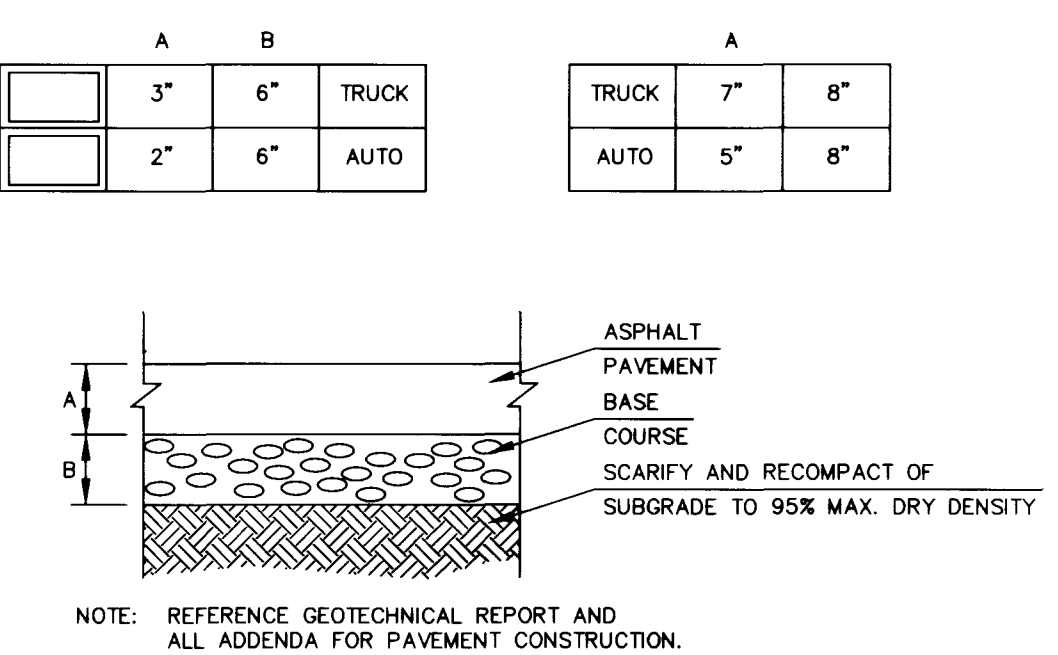


PAVEMENT SECTION
N.T.S.

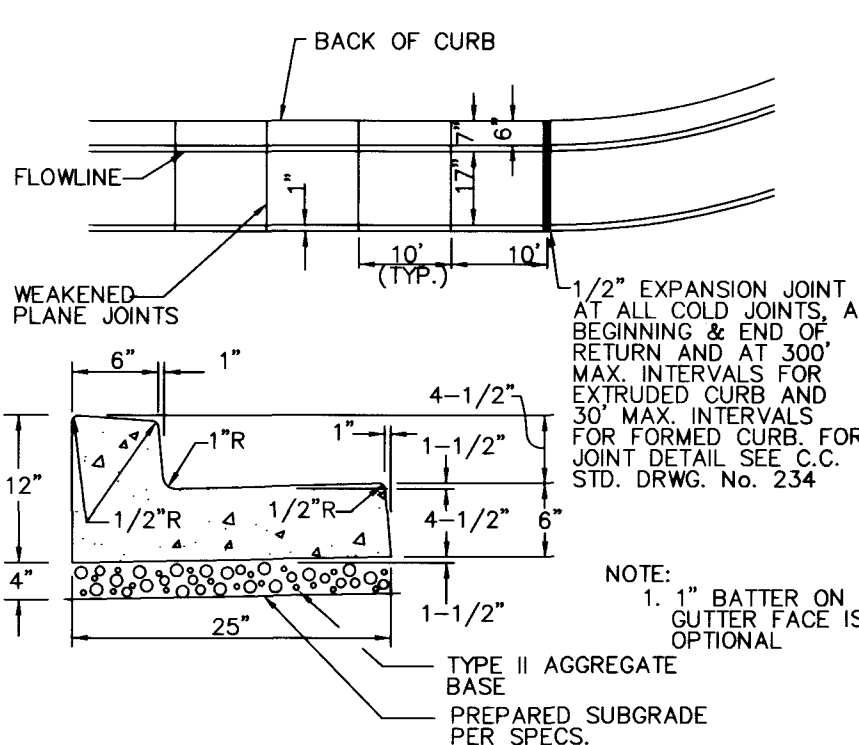


"L" TYPE CURB AND GUTTER
NTS

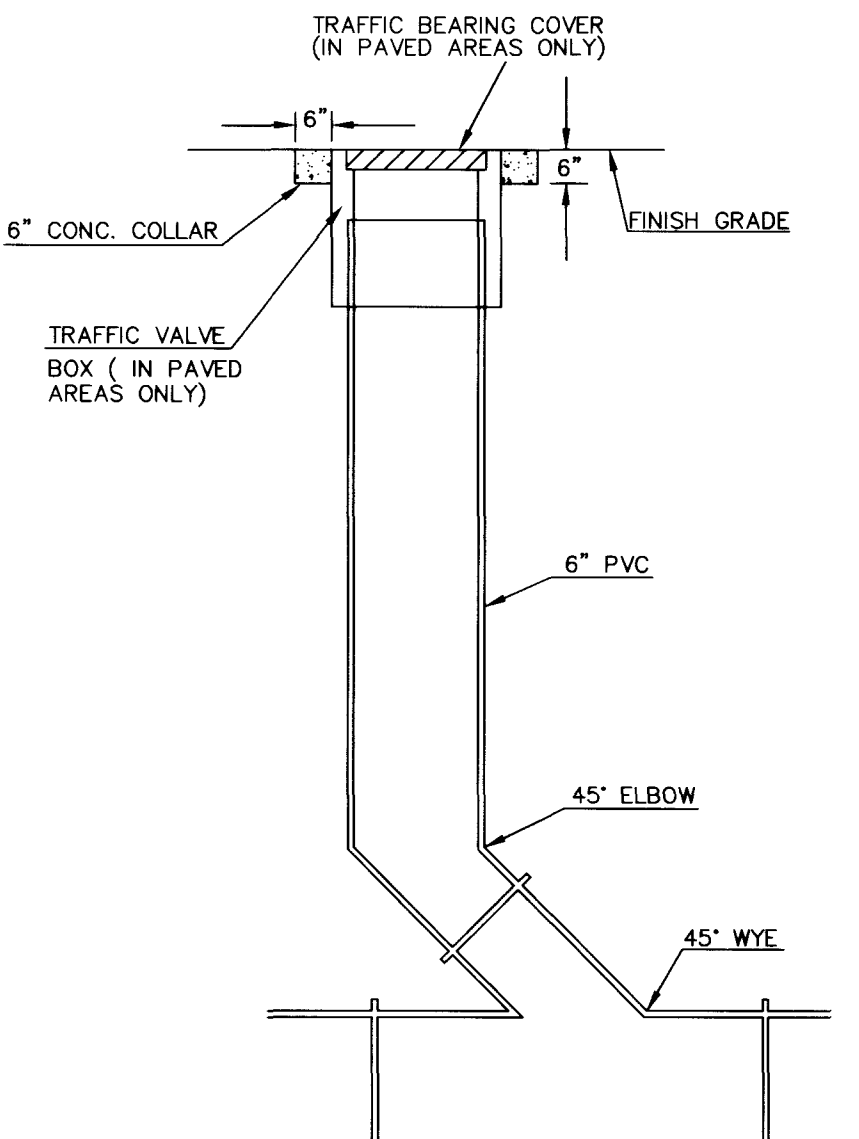


TYPICAL SURFACE CLEANOUT

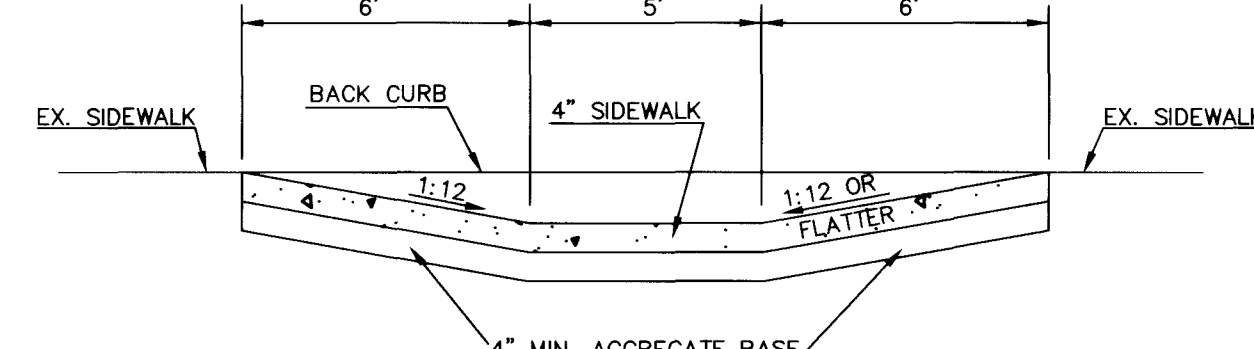

SECTION G
N.T.S.

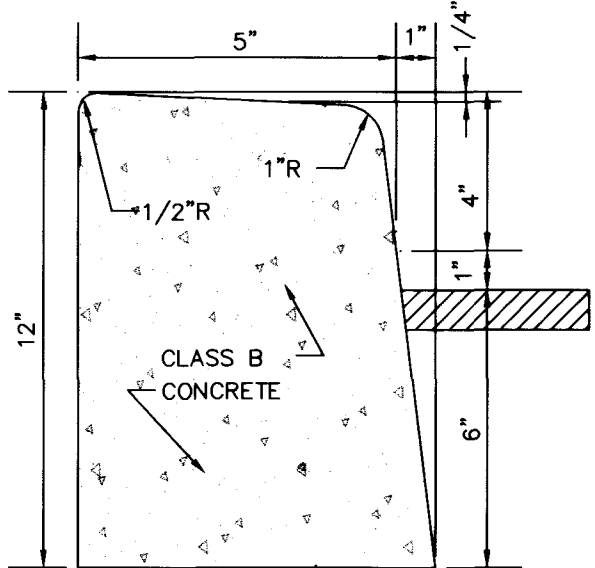


"A" CURB SECTION
NTS

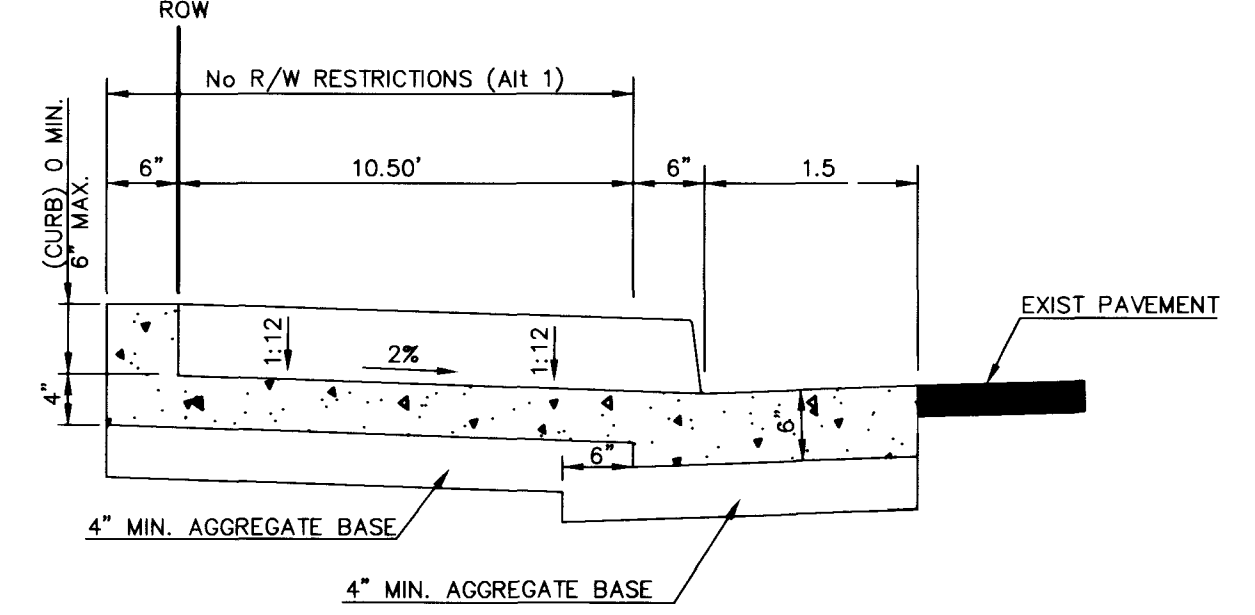

SECTION F WITH BACK CURB
N.T.S.

APPROVED FOR CONSTRUCTION

LAS VEGAS VALLEY WATER DISTRICT DATE

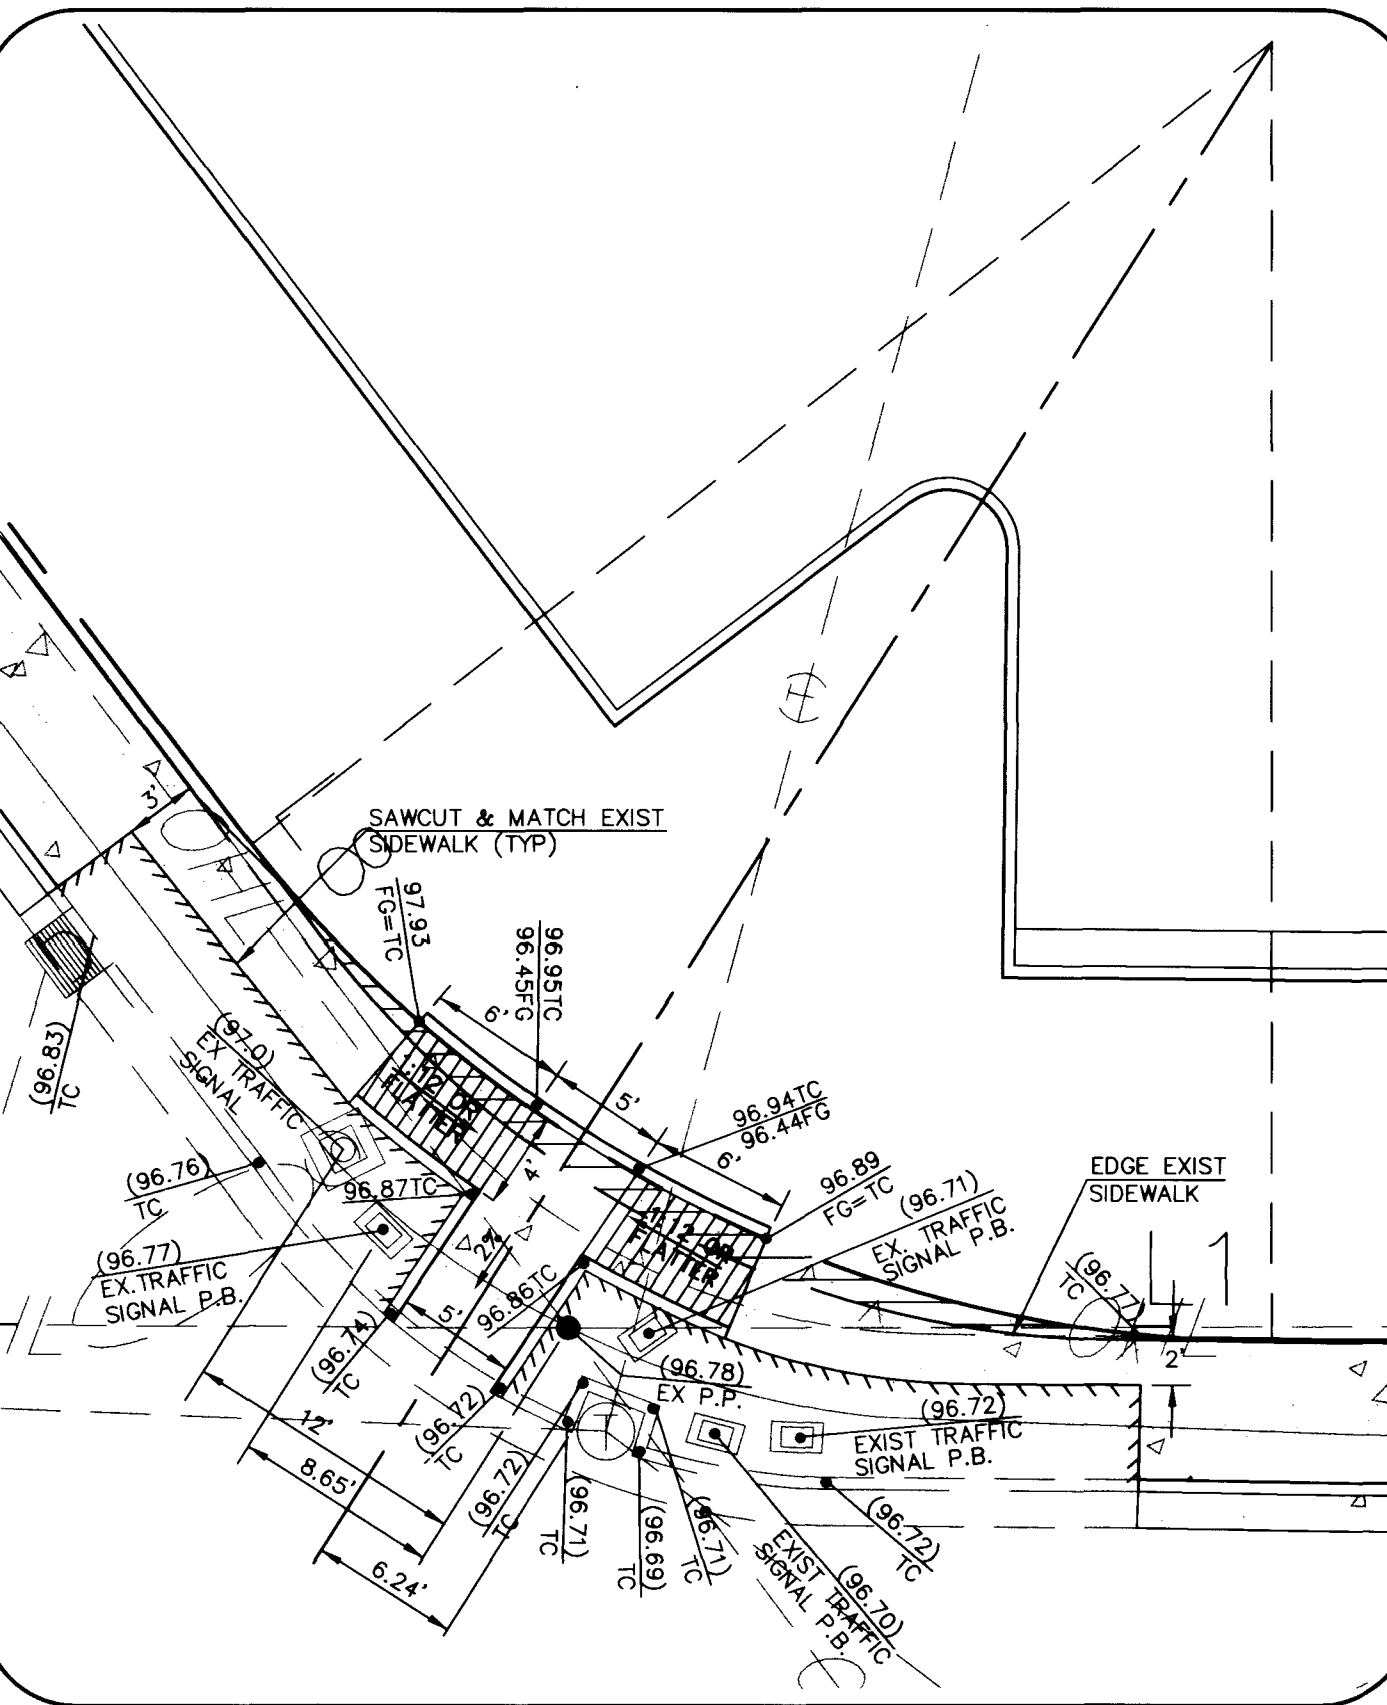

CURB RAMP DETAIL
SCALE: 1"=8'
NDOT DWG. R-5.2.2(613) MODIFIED

TETRA
Civil Engineering • Land Planning
3081 S. Valley View Blvd.
Las Vegas, Nevada 89102
Phone: (702) 888-0010
Fax: (702) 888-0020

RITE AID AT
WASHINGTON AND RANCHO
DETAIL SHEET

PROFESSIONAL ENGINEER
DANIEL W. MUIRHEAD
7/8/99
NO. 10609
CIVIL
ENGINEER'S SEAL

SHEET
C6 of 6
JOB# 98044

107-V3122


























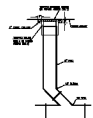









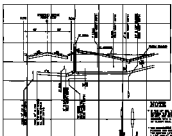











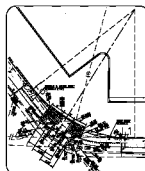

CURB RAMP DETAIL

TETRA

RITE AID AT
WASHINGTON AND RANCHO
DETAIL SHEET



SHEET


