


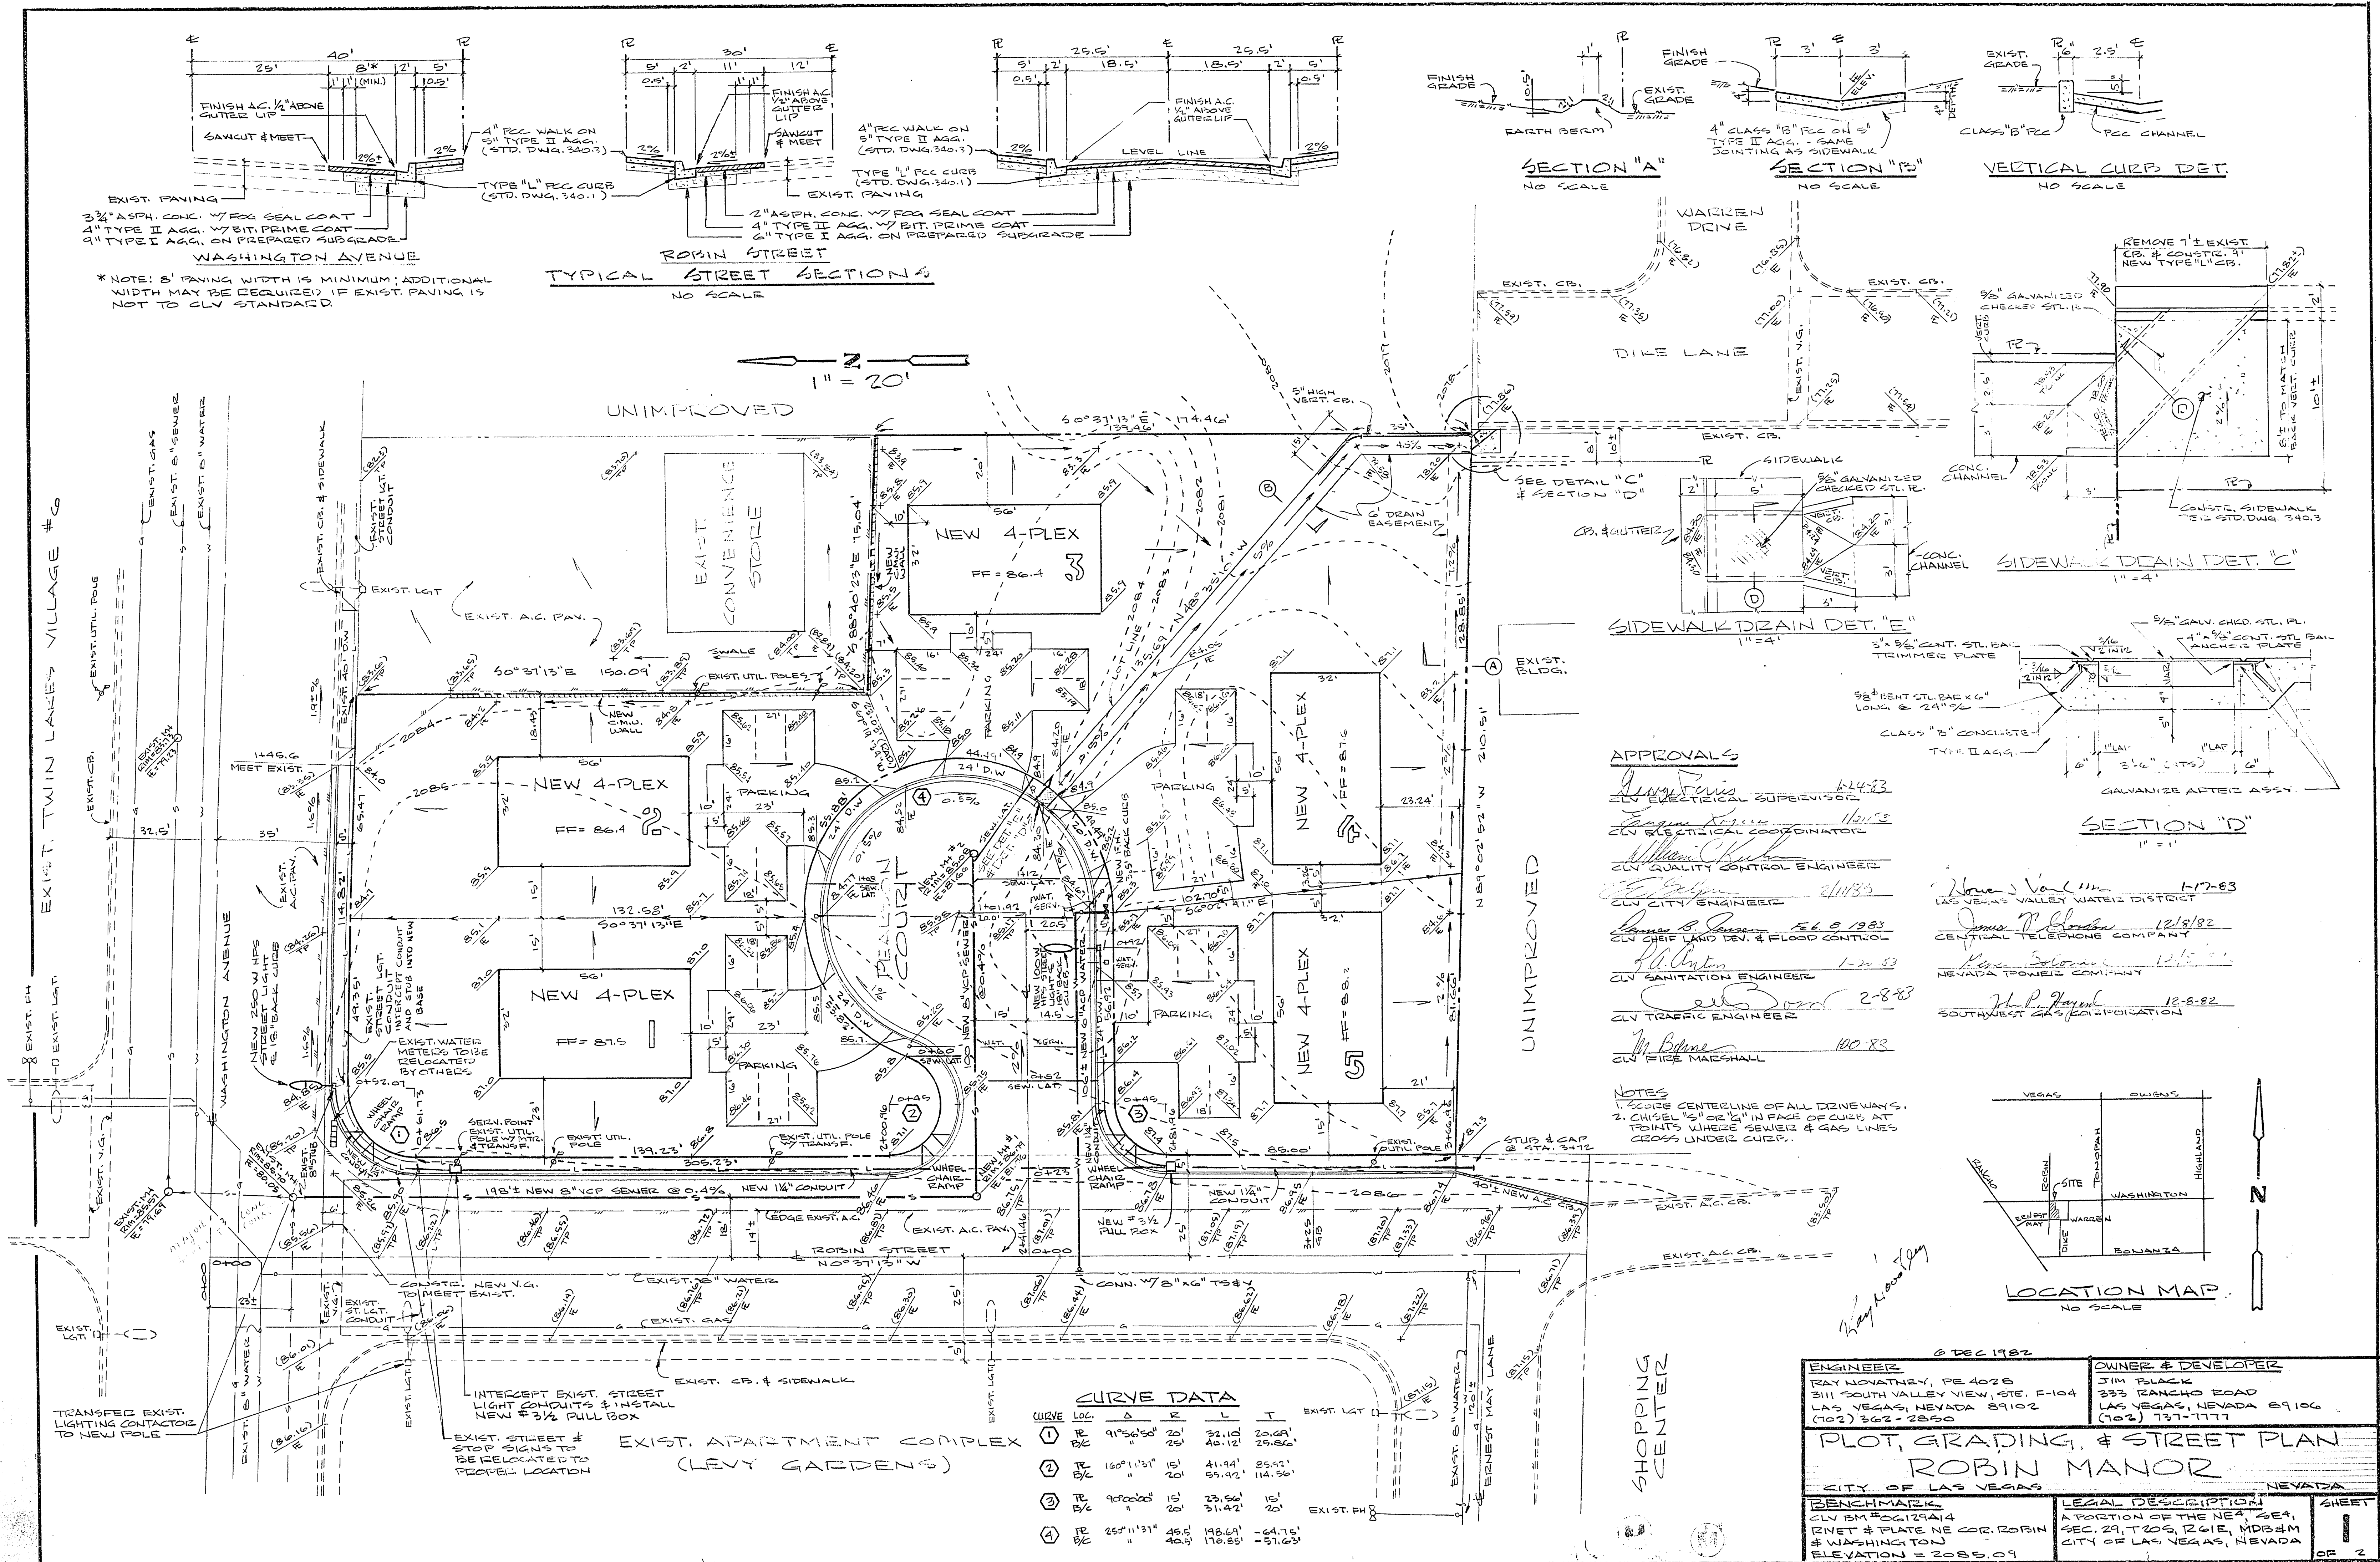

TYPICAL STREET SECTIONS
NO SCALE

1" = 20'

SECTION "A"
NO SCALE

SECTION "B"
NO SCALE

VERTICAL CURB DET.
NO SCALE

SIDEWALK DRAIN DET. "C"
1" = 4'

SIDEWALK DRAIN DET. "E"
1" = 4'

SECTION "D"
1" = 1'

APPROVALS

John Davis 1-24-83
CLV ELECTRICAL SUPERVISOR

James Taylor 11-1-83
CLV ELECTRICAL COORDINATOR

William Clark
CLV QUALITY CONTROL ENGINEER

Ed Selman 2-11-83
CLV CITY ENGINEER


James B. Brown 1-6-83
CLV CHIEF LAND DEV. & FLOOD CONTROL

Ed Carter 1-24-83
CLV SANITATION ENGINEER

Ed Selman 2-8-83
CLV TRAFFIC ENGINEER

M. Brown 1-20-83
CLV FIRE MARSHALL

NOTES
1. SEE CENTERLINE OF ALL DRIVEWAYS.
2. CHISEL 1/2" OR 1" IN FACE OF CURB AT POINTS WHERE SEWER & GAS LINES CROSS UNDER CURB.

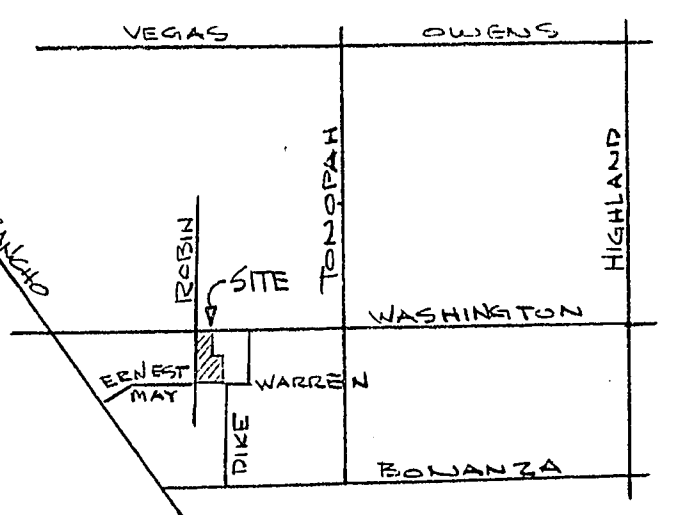

CURVE DATA

CURVE	LOC.	Δ	R	L	T	EXIST. LGT
①	PC	91°55'50"	20'	22.10'	20.69'	
②	PT	160°11'31"	15'	41.84'	85.92'	
③	PC	90°00'00"	15'	23.56'	15'	
④	PT	250°11'31"	40.5'	118.60'	-64.75'	
					-51.63'	

ENGINEER RAY MONATNEY, PE 4028 3111 SOUTH VALLEY VIEW, STE. F-104 LAS VEGAS, NEVADA 89102 (702) 362-2850		OWNER & DEVELOPER JIM BLACK 333 RANCHO ROAD LAS VEGAS, NEVADA 89106 (702) 737-7777	
PLOT, GRADING, & STREET PLAN ROBIN MANOR CITY OF LAS VEGAS, NEVADA			
BENCHMARK CLV BM 00129A14 RNET # PLATE NE COR. ROBIN # WASHINGTON ELEVATION = 2085.09		LEGAL DESCRIPTION A PORTION OF THE NE 1/4, SE 1/4, SEC. 29, T20S, R26E, MDB#M CITY OF LAS VEGAS, NEVADA	
SHEET		OF 2	

107-V1242